

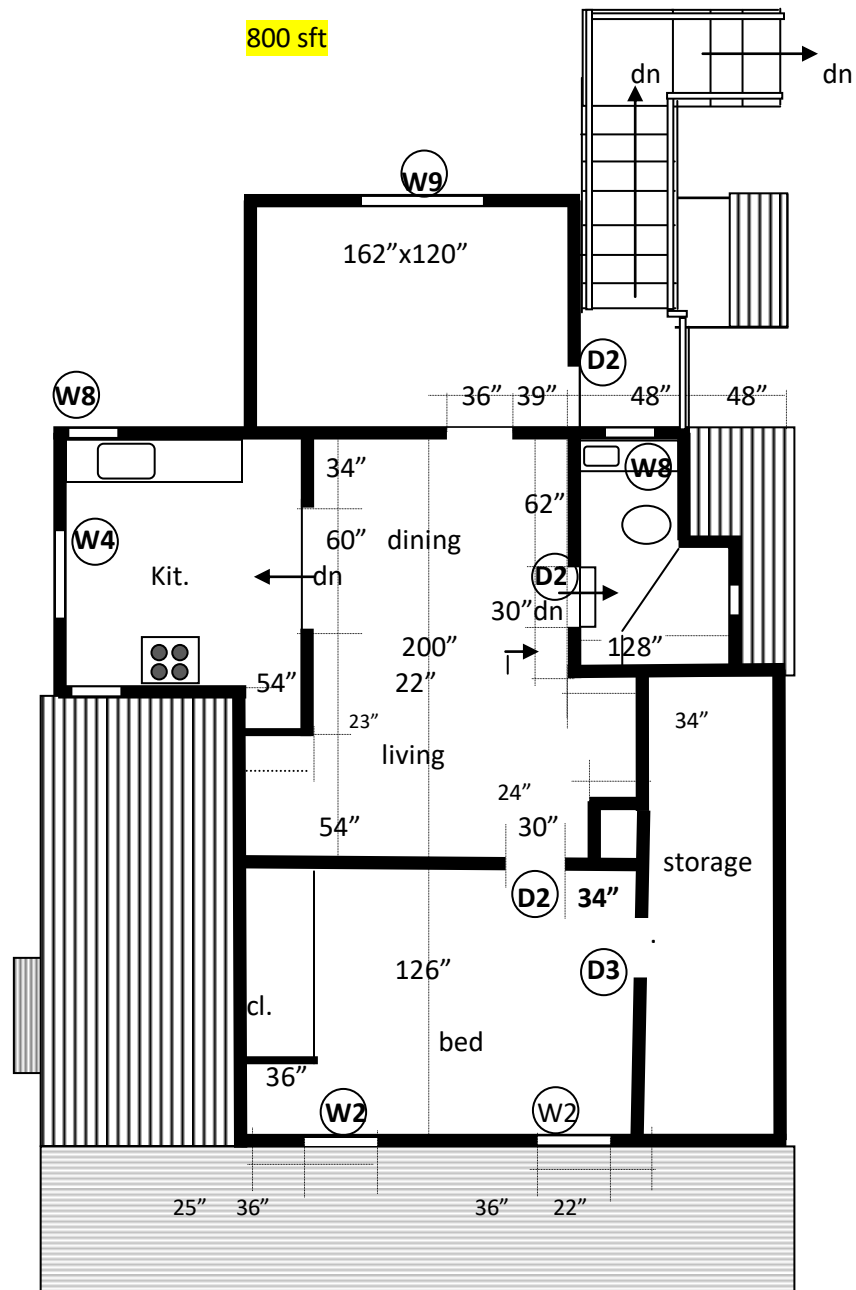


1150 sft

800 sft

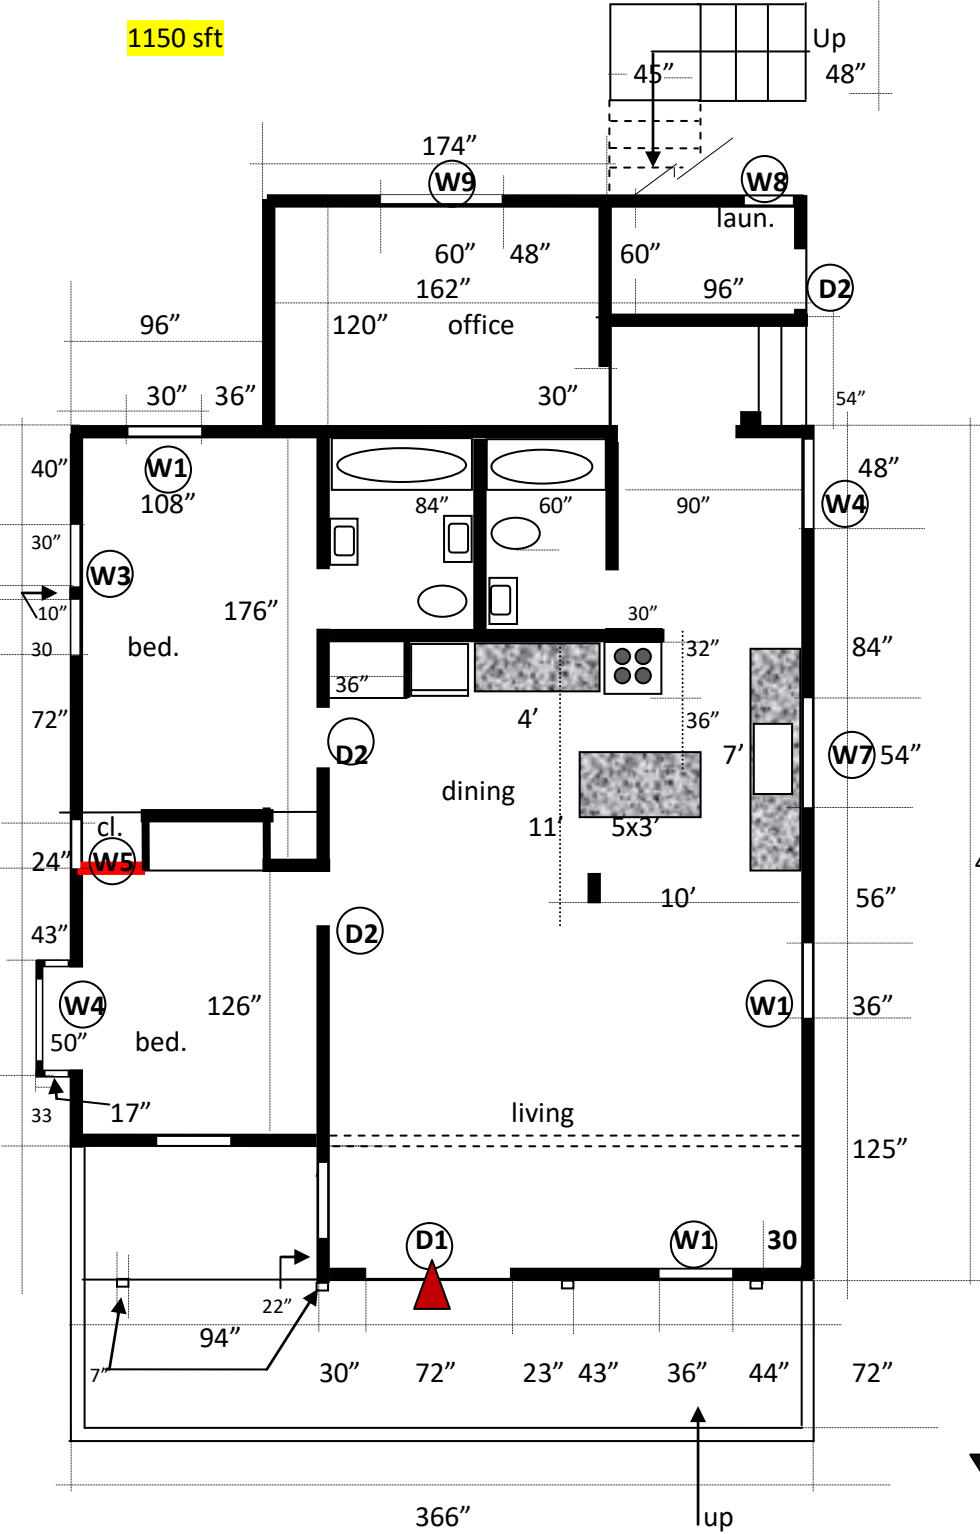


W1: 36X54	W6: 55X36	D1: 72X78
W2: 36X48	W7: 54X42	D2: 30X78
W3: 30X54	W8: 24X24	D3: 28X78
W4: 42X48	W9: 60X42	D4: 33X78
W5: 24X16		

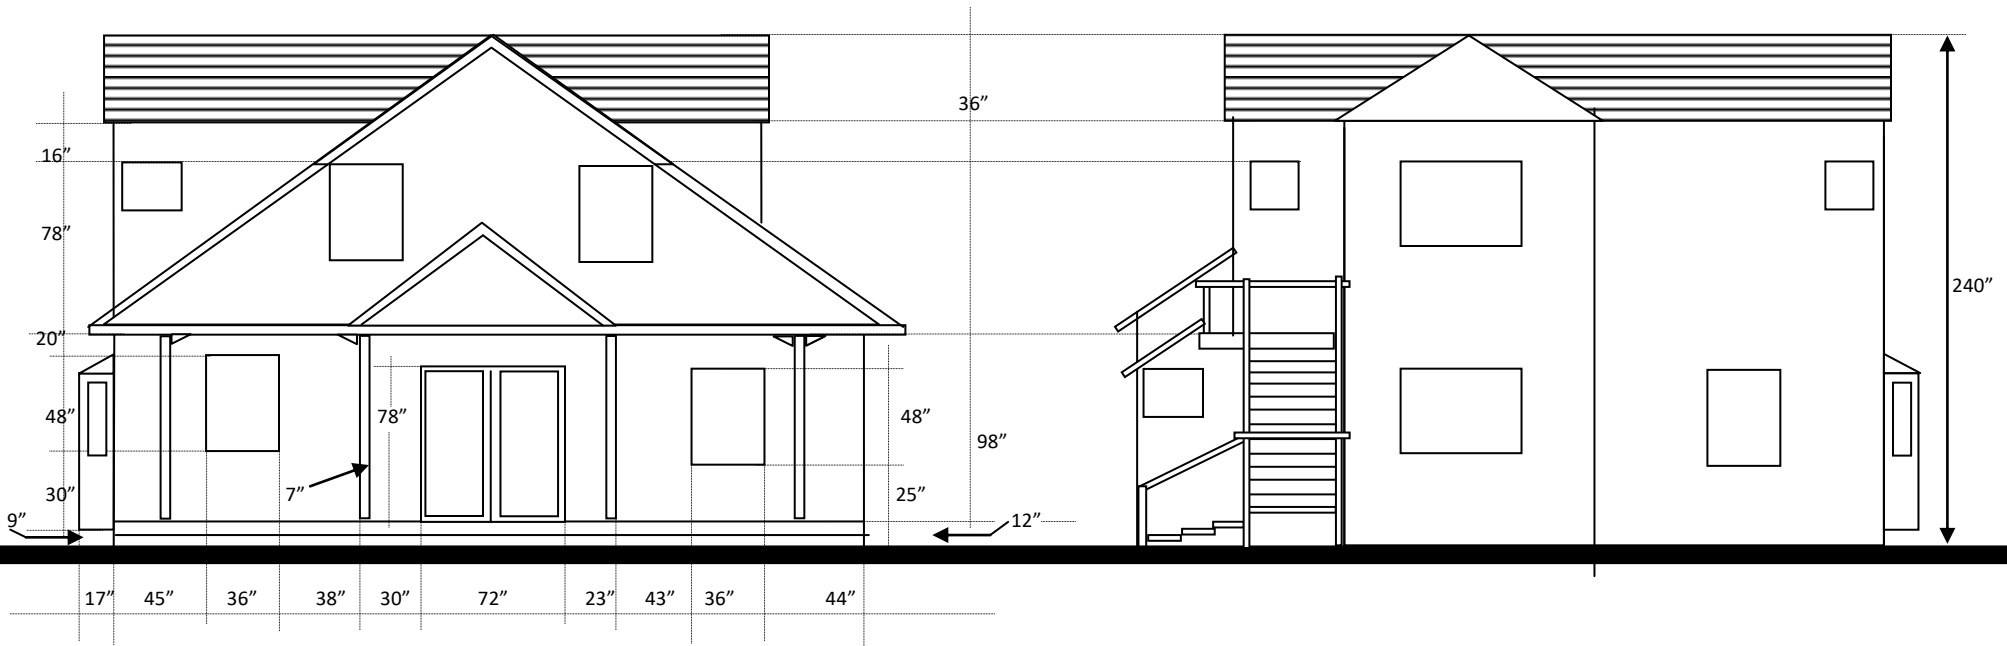


NORTH ELEVATION

EAST ELEVATION

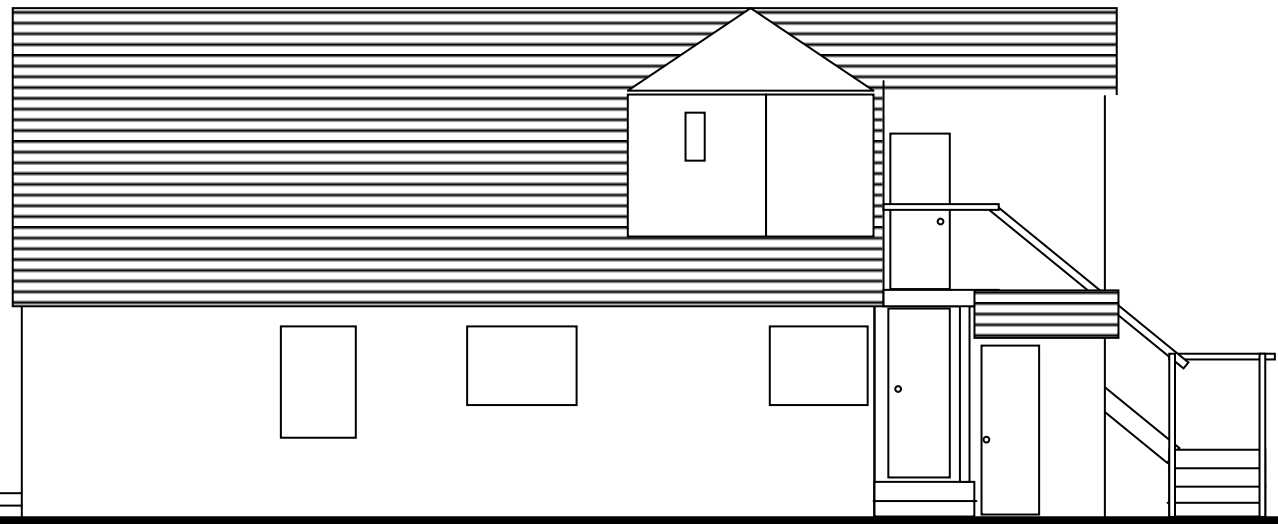

WEST ELEVATION

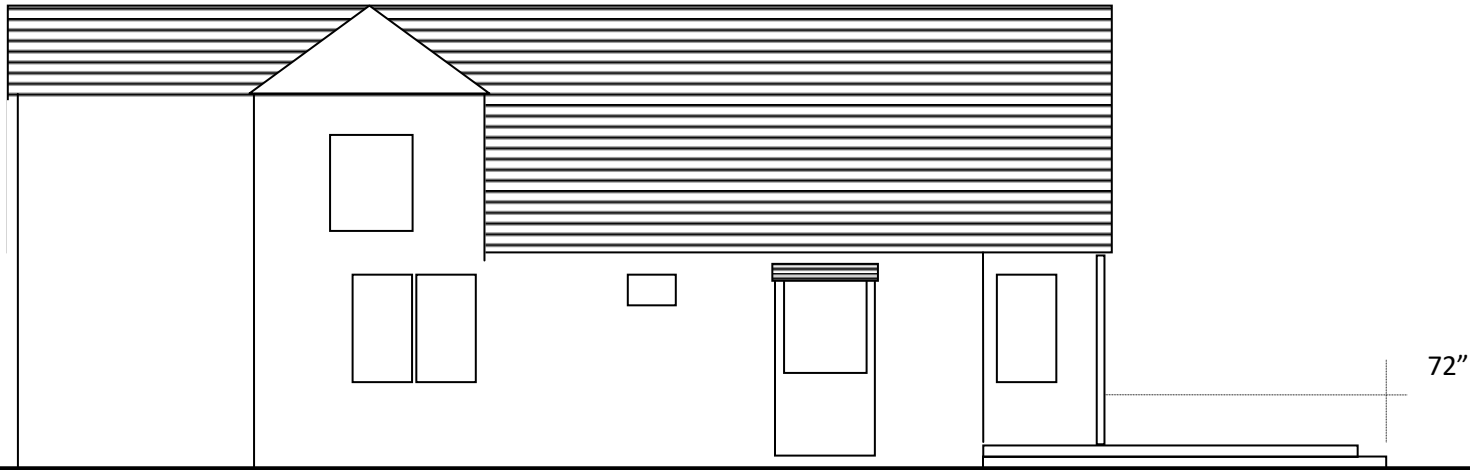

SOUTH ELEVATION

