

- 1 COMMUNITY GARDEN PARK**
 -RAISED AND IN-GROUND GARDEN BEDS
 -PICNIC TABLES AND WORK BENCH
 -COMPOST, MULCH, AND TOOL STORAGE
 -POLLINATOR, BIO-FILTRATION, AND
 PRIVACY SCREEN PLANTING



- 2 DOG PLAY AND COMMUNITY PARK**
 -SEPARATE ACTIVE AND PASSIVE DOG
 PLAY AREAS
 -PERIMETER LOGS & SEATING
 -DRINKING AND HOSE-OFF AREA
 -PRIVACY SCREEN PLANTING



- 3 KID'S PLAY AND COMMUNITY PARK**
 -PLAYGROUND WITH WOOD EQUIPMENT
 -KID'S SCOOTER/CYCLE TRACK
 -PICNIC AREA
 -POLLINATOR, BIO-FILTRATION, AND
 PRIVACY SCREEN PLANTING




- 4 URBAN FARM AND EDUCATION PARK**
 -COMMUNITY PERMACULTURE GARDEN
 -OUTDOOR CLASSROOM WITH SPACE FOR
 LISTENING AND HANDS ON LEARNING
 -PICNIC AREA
 -POLLINATOR, BIO-FILTRATION, AND
 PRIVACY SCREEN PLANTING



SANTA FE RAILROAD TRACKBED TO PARK CONVERSION PROJECT

LANDSCAPE PLAN - OVERALL

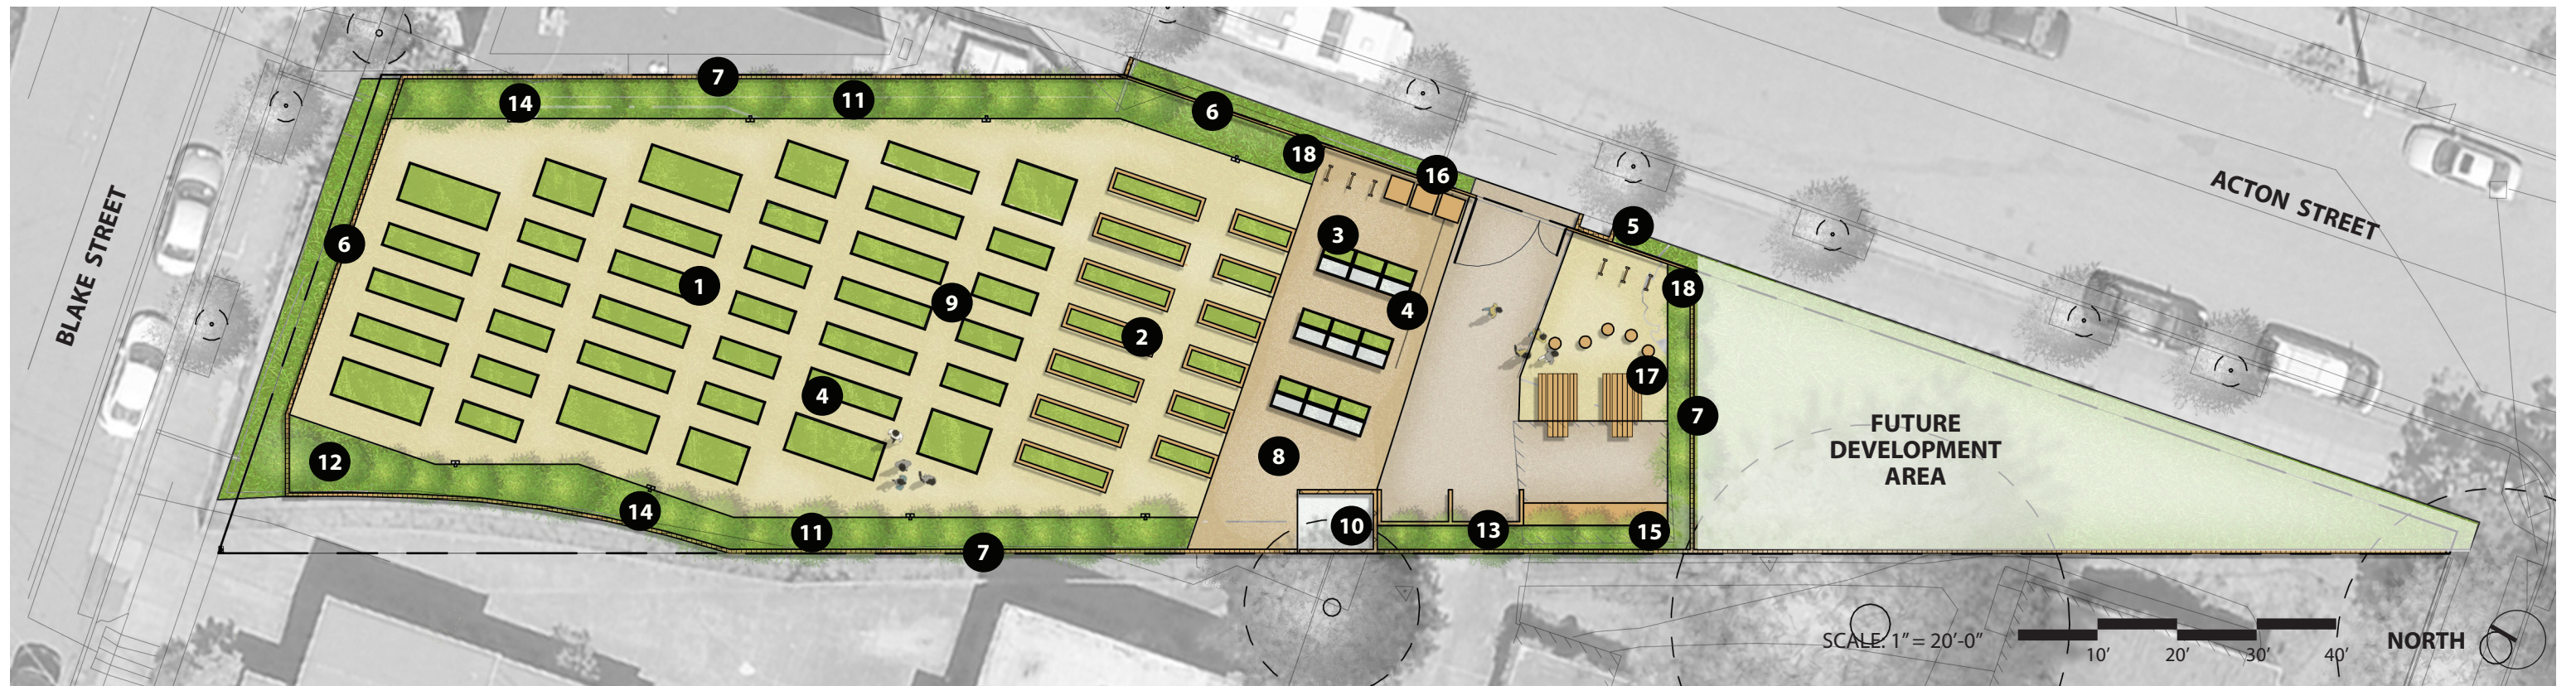

1 IN GROUND BEDS



2 RAISED BEDS



3 WHEELCHAIR ACCESSIBLE BEDS



4 COLD FRAMES



5 COMMUNITY FOOD PANTRY



6 WIRE FENCING



7 WOOD FENCING



8 GARDEN PAVING



9 MULCH PAVING



10 GARDEN SHED



11 SCREENING HABITAT SHRUBS



12 POLLINATOR PLANTING AND HABITAT BOXES



13 BULK MATERIAL STORAGE

14 HOSE BIB

15 WORKBENCH



16 REFUSE BINS

17 PICNIC TABLES

18 BICYCLE PARKING


SANTA FE RAILROAD TRACKBED TO PARK CONVERSION PROJECT

COMMUNITY GARDEN PARK

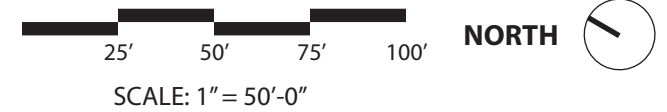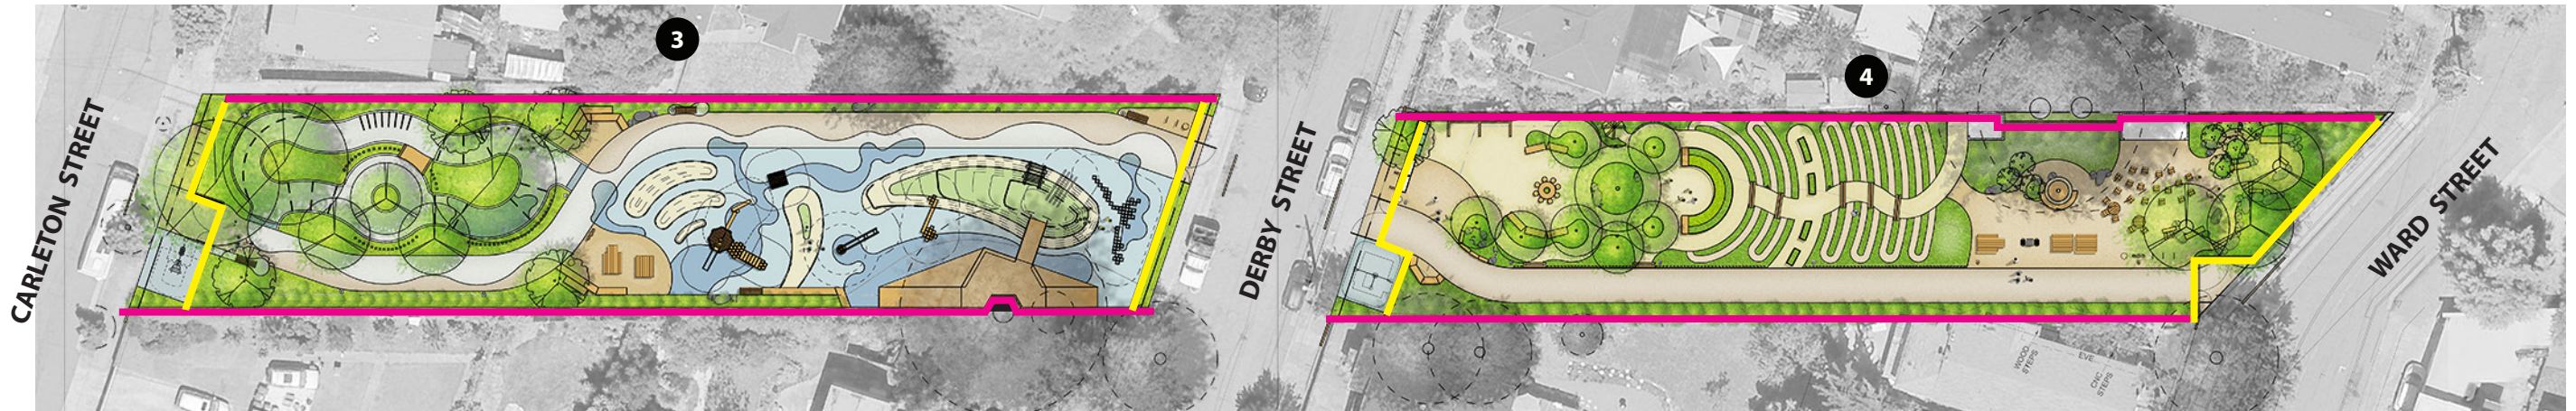

WIRE MESH FENCING

- WIRE MESH FENCING 4' HEIGHT
- WIRE MESH FENCING 6' HEIGHT

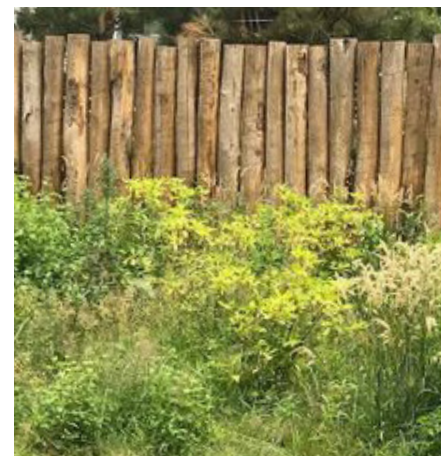

WOOD FENCING (PREFERRED)

- WOOD FENCING 4' HEIGHT
- WOOD FENCING 6' HEIGHT



BUDGET OPTION: CHAINLINK FENCE

SANTA FE RAILROAD TRACKBED TO PARK CONVERSION PROJECT