




SCHEDULE OF FINISH SURFACES Style: ITALIAN VILLA				
SURFACE	MATERIAL	COLOR	MANUFACTURER	NOTES
ROOF	2-PIECE SPANISH TILE	RUSTIC MADERA	BORAL TILE	
WALLS	SANTA BARBARA SMOOTH STUCCO	REDDENED EARTH (6053)	TBD	LRV:19 COLOR MATCH (R:156 G:110 B:99 Hex:#9c6e63)
WALLS	NATURAL THIN STONE VENEER	WHISTLER	QUARRY MILL	
WINDOWS	ALU CLAD	OIL RUBBED BRONZE	TBD	
DOORS	ALU CLAD	OIL RUBBED BRONZE	TBD	
GARAGE DOORS	WOOD EXT DOORS	SOLID STAIN	TBD	FLOOD SEALER
SILLS, HEADERS, CORNICE	PRECAST/EPS FOAM	BUNGALOW BIEGE (7511)	TBD	LRV 53: COLOR MATCH R:205 G:191 B:176 Hex:#cdbfb0 (LIGHT SAND BLAST)
WROUGHT IRON	STEEL	CLASSIC BLACK	TBD	

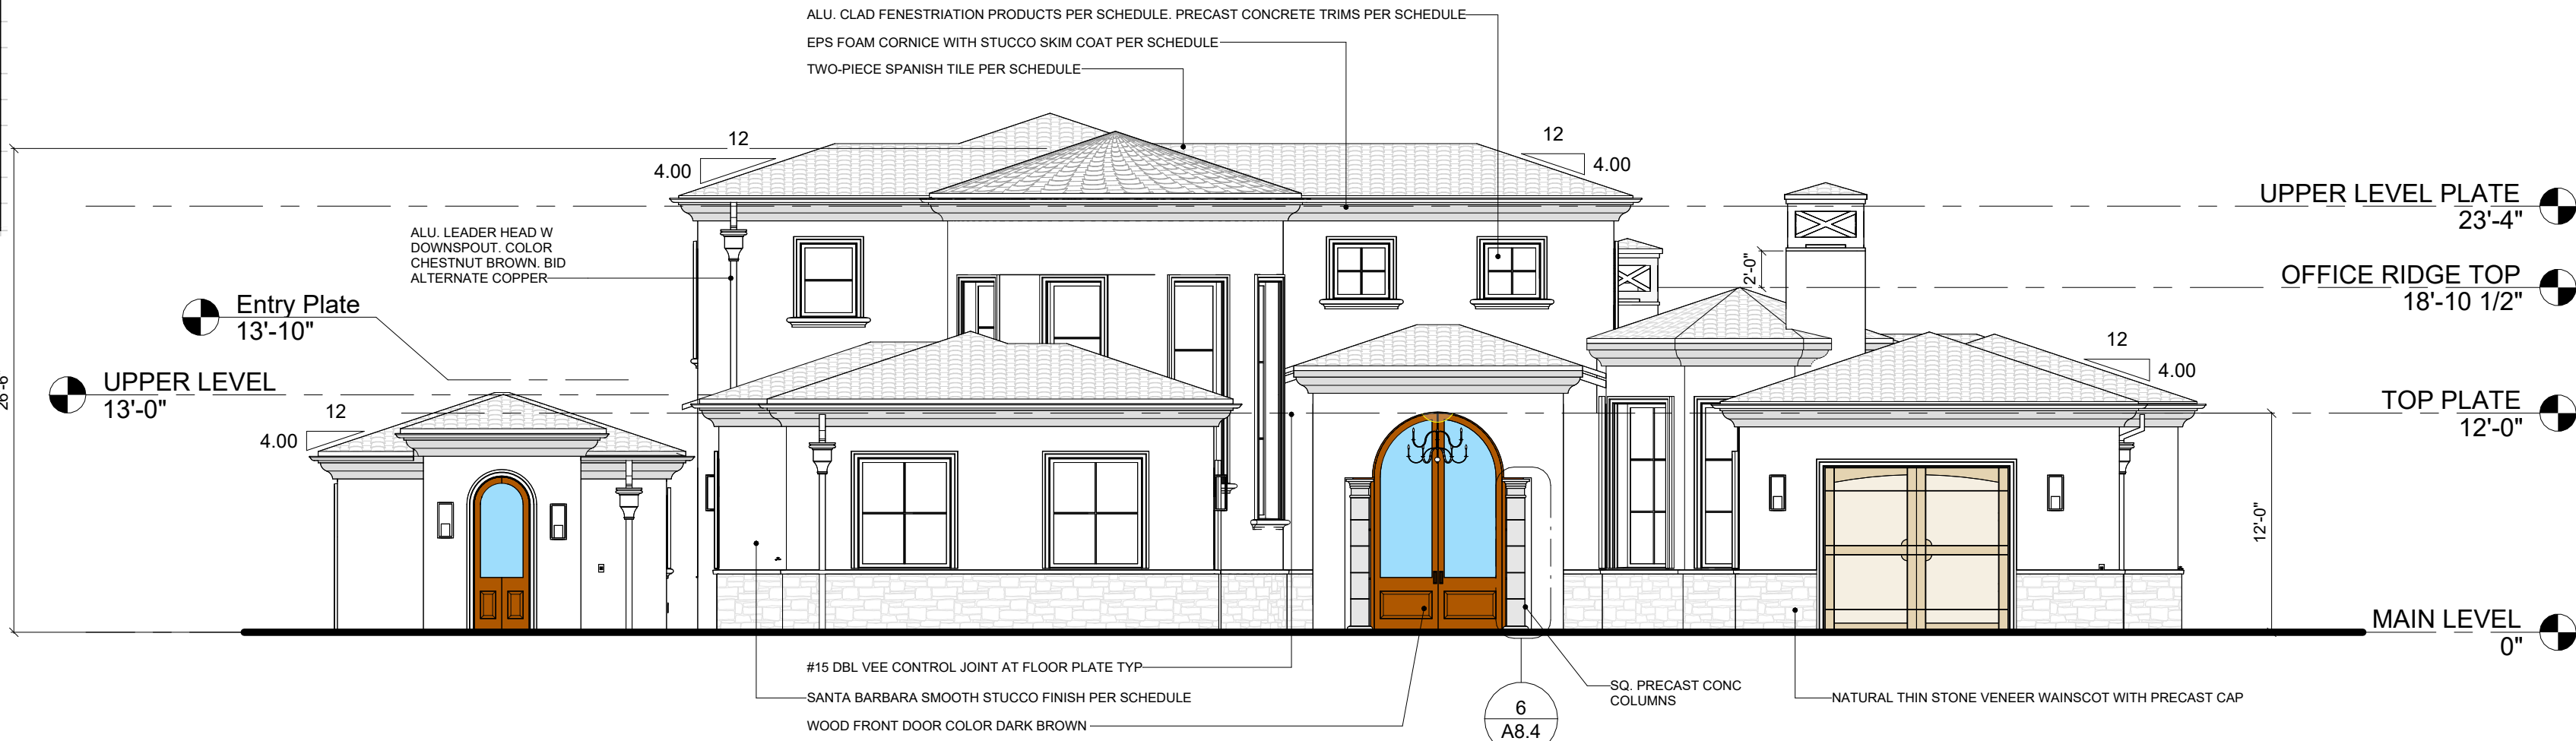


1 NORTH (FRONT YARD)
1/8" = 1'-0"

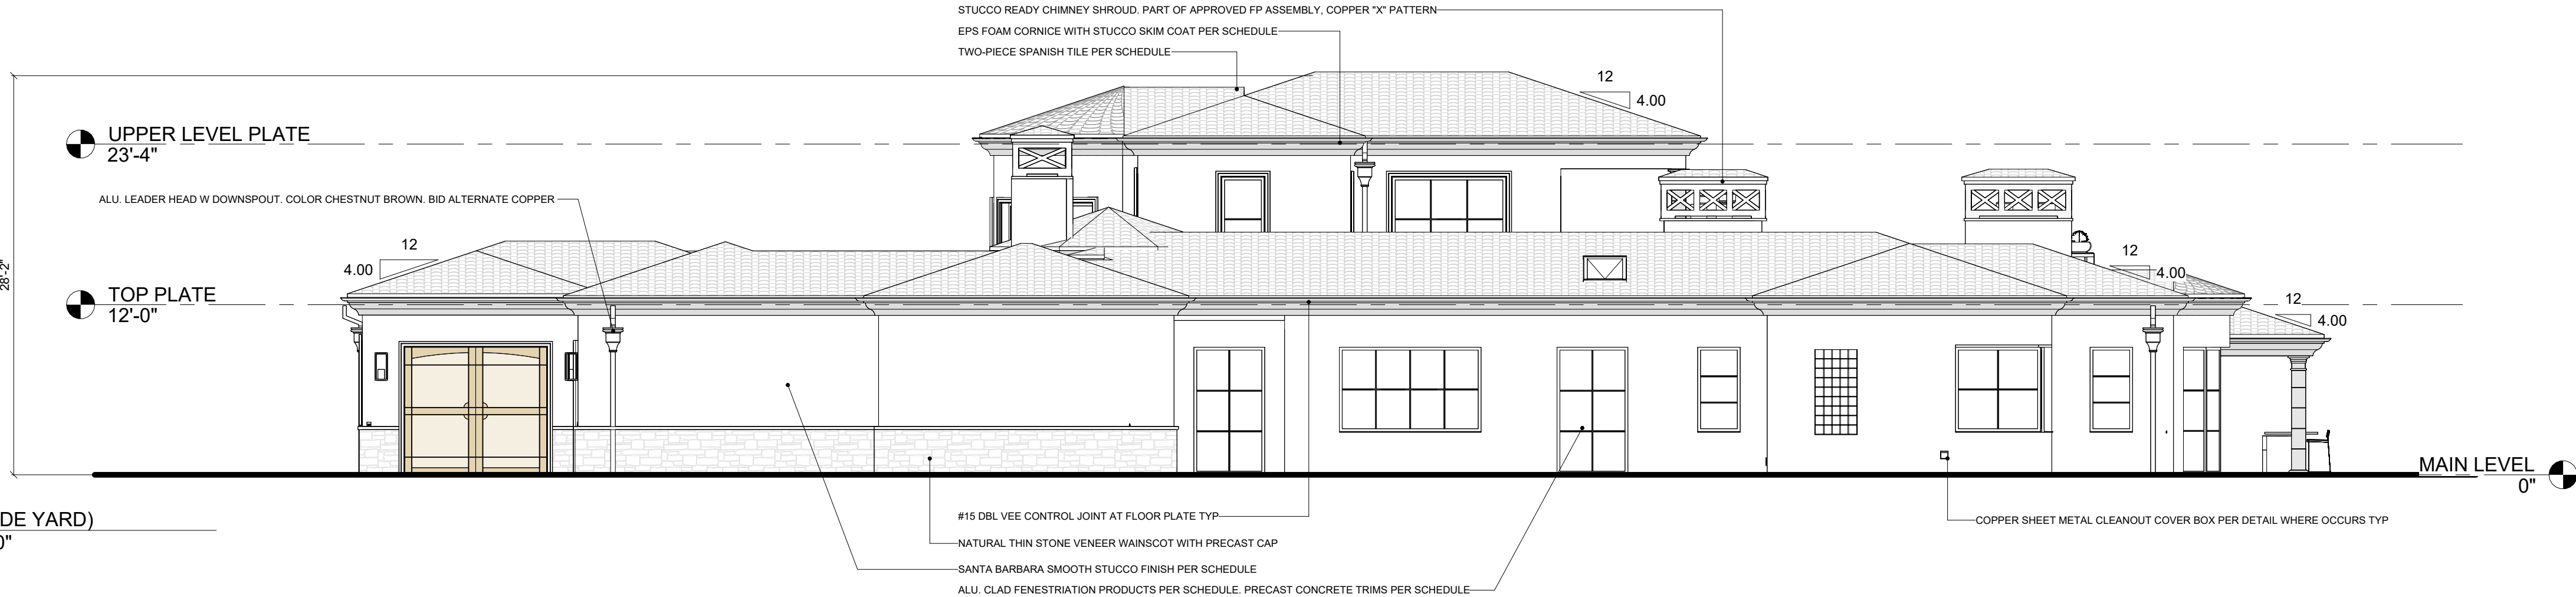

2 WEST (SIDE YARD)
1/8" = 1'-0"

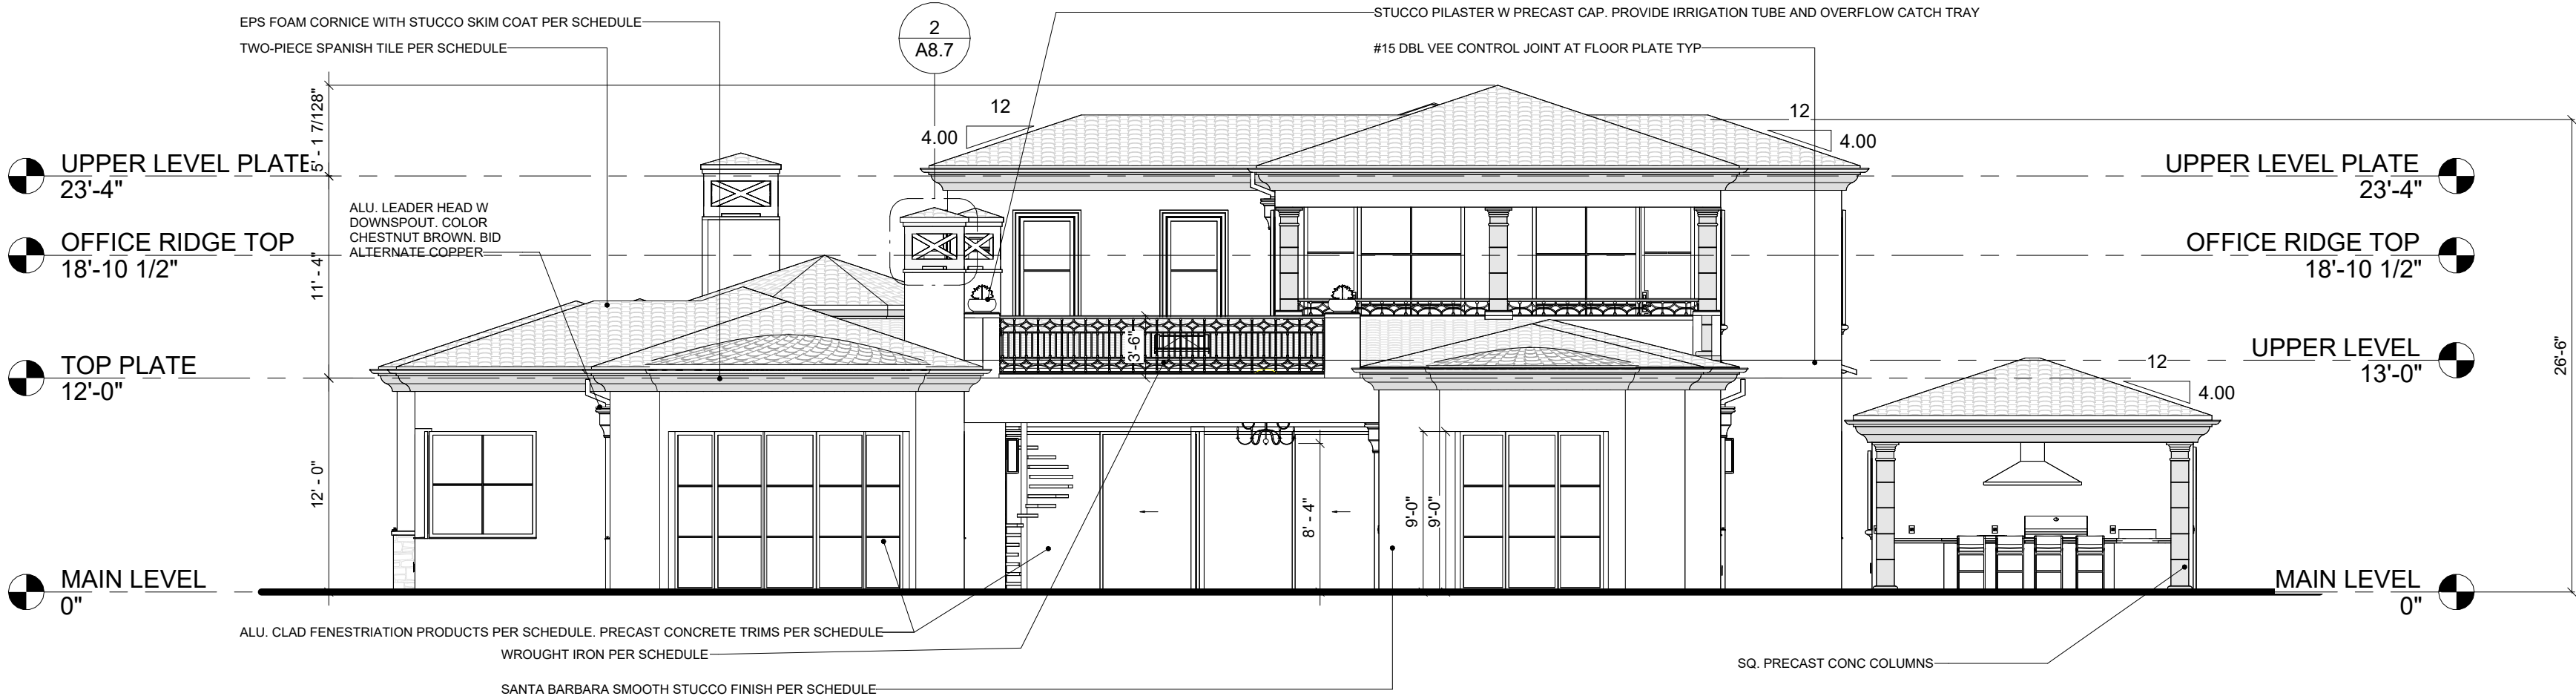

3 SOUTH (REAR YARD)
1/8" = 1'-0"

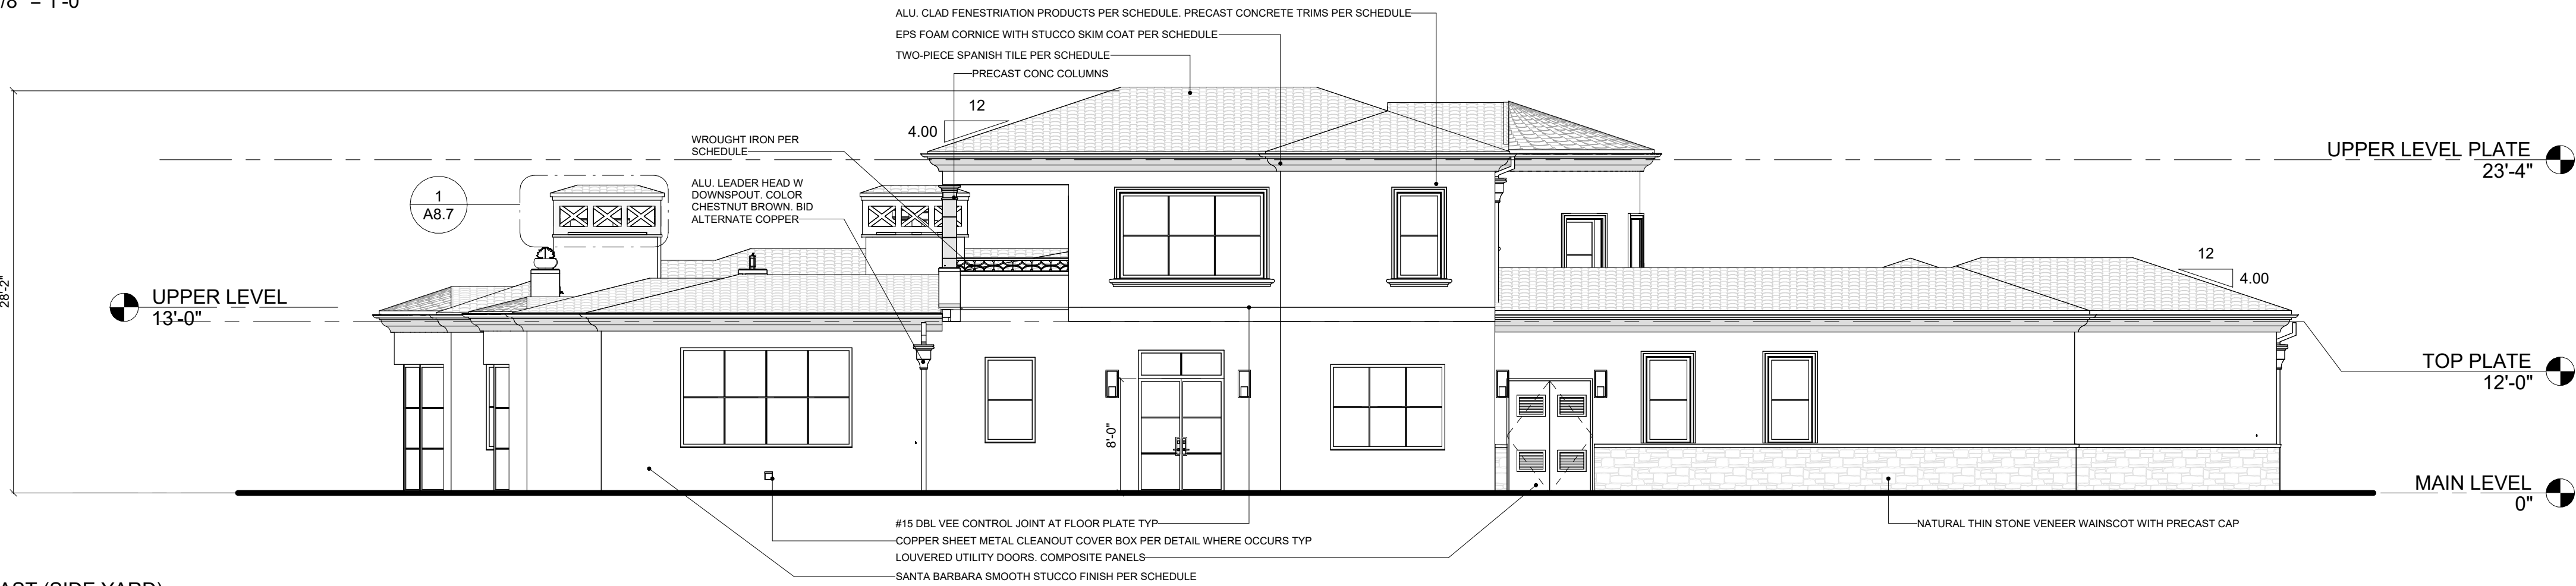

4 EAST (SIDE YARD)
1/8" = 1'-0"

MICHAEL & Sharon

SCHULZKI

RESIDENCE

8737 VIA RANCHO CIELO,
RANCHO SANTA FE, CA 92067

juneau

— ARCHITECTS —

1960 WATSON WAY
VISTA, CA 92081
760-518-5353
andrew@juneauarchitects.com
juneauarchitects.com

ARCHITECT LICENSE: C 31832
GC & GLAZING LICENSE: B 948962

SCOPE OF WORK:

4984 SF GROUND LEVEL
654 SF UPPER LEVEL
510 SF GARAGE/UTILITY
739 SF GARAGE/WORK
339 SF COVERED PATIO
203 SF BALCONY
140 SF SPA BATH
44 SF TRASH ENCLOSURE

SUBMITTAL
:



REVISION 1:

REVISION 2:

REVISION 3:

REVISION 4:

KEY MAP

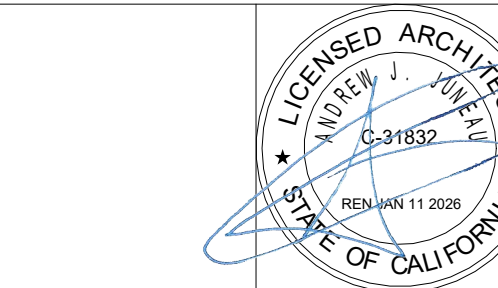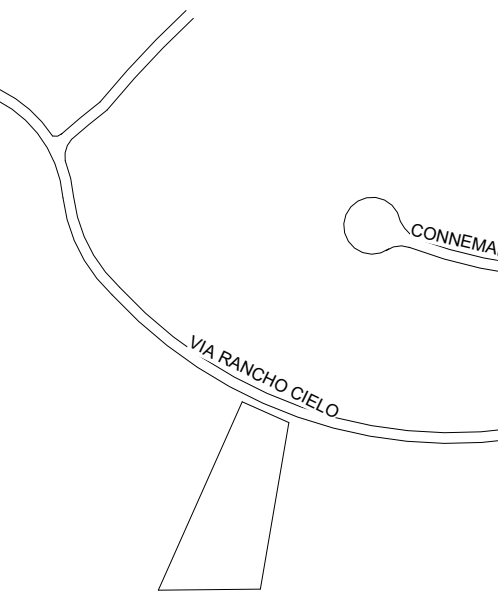

EXTERIOR
ELEVATIONS

A4.1

DATE
: 04/22/2025