

**RC DESIGN GROUP**

DESIGN-PLANNING-PERMITS  
Residential - Commercial  
4533 ROSCRAWS AVE. Cell: (310) 918-2236  
HAWTHORNE, CA 90250 Fax: (310) 2192665  
e-mail: rcdesigngroup@gmail.com

THIS DESIGN AND DRAWINGS ARE COPYRIGHT PROTECTED AND ARE THE EXCLUSIVE PROPERTY OF RC DESIGN GROUP. THEY SHALL NOT BE USED, MODIFIED, DUPLICATED IN WHOLE OR IN PART IN ANY MANNER, NOR ASSIGNED TO A THIRD PARTY WITHOUT THE WRITTEN AUTHORIZATION OF

CONSULTANT:

SHEET NAME:  
**ELEVATION AND SECTION "A-A"**

PROJECT:  
**RESIDENCE  
841 NORTH PASS AVE.  
BURBANK, CA.**

REV	BY	DATE

DATE: 05.06.2014

DRAWN BY: M. RICHARDS


CHECK BY: R. CERRITOS

PROJECT NO.: 841 N. PASS

SHEET NO.: **A-3**

PLOT DATE: 06.17.14

- NOTE:  
A. EXISTING ROOF TO BE RE-ROOFED AND APPLY COOL ROOF SHINGLE CLASS "A" SYSTEM.  
B. USE OWNSCORNING SYSTEM ICC-ES-AC438 OR EQUAL.

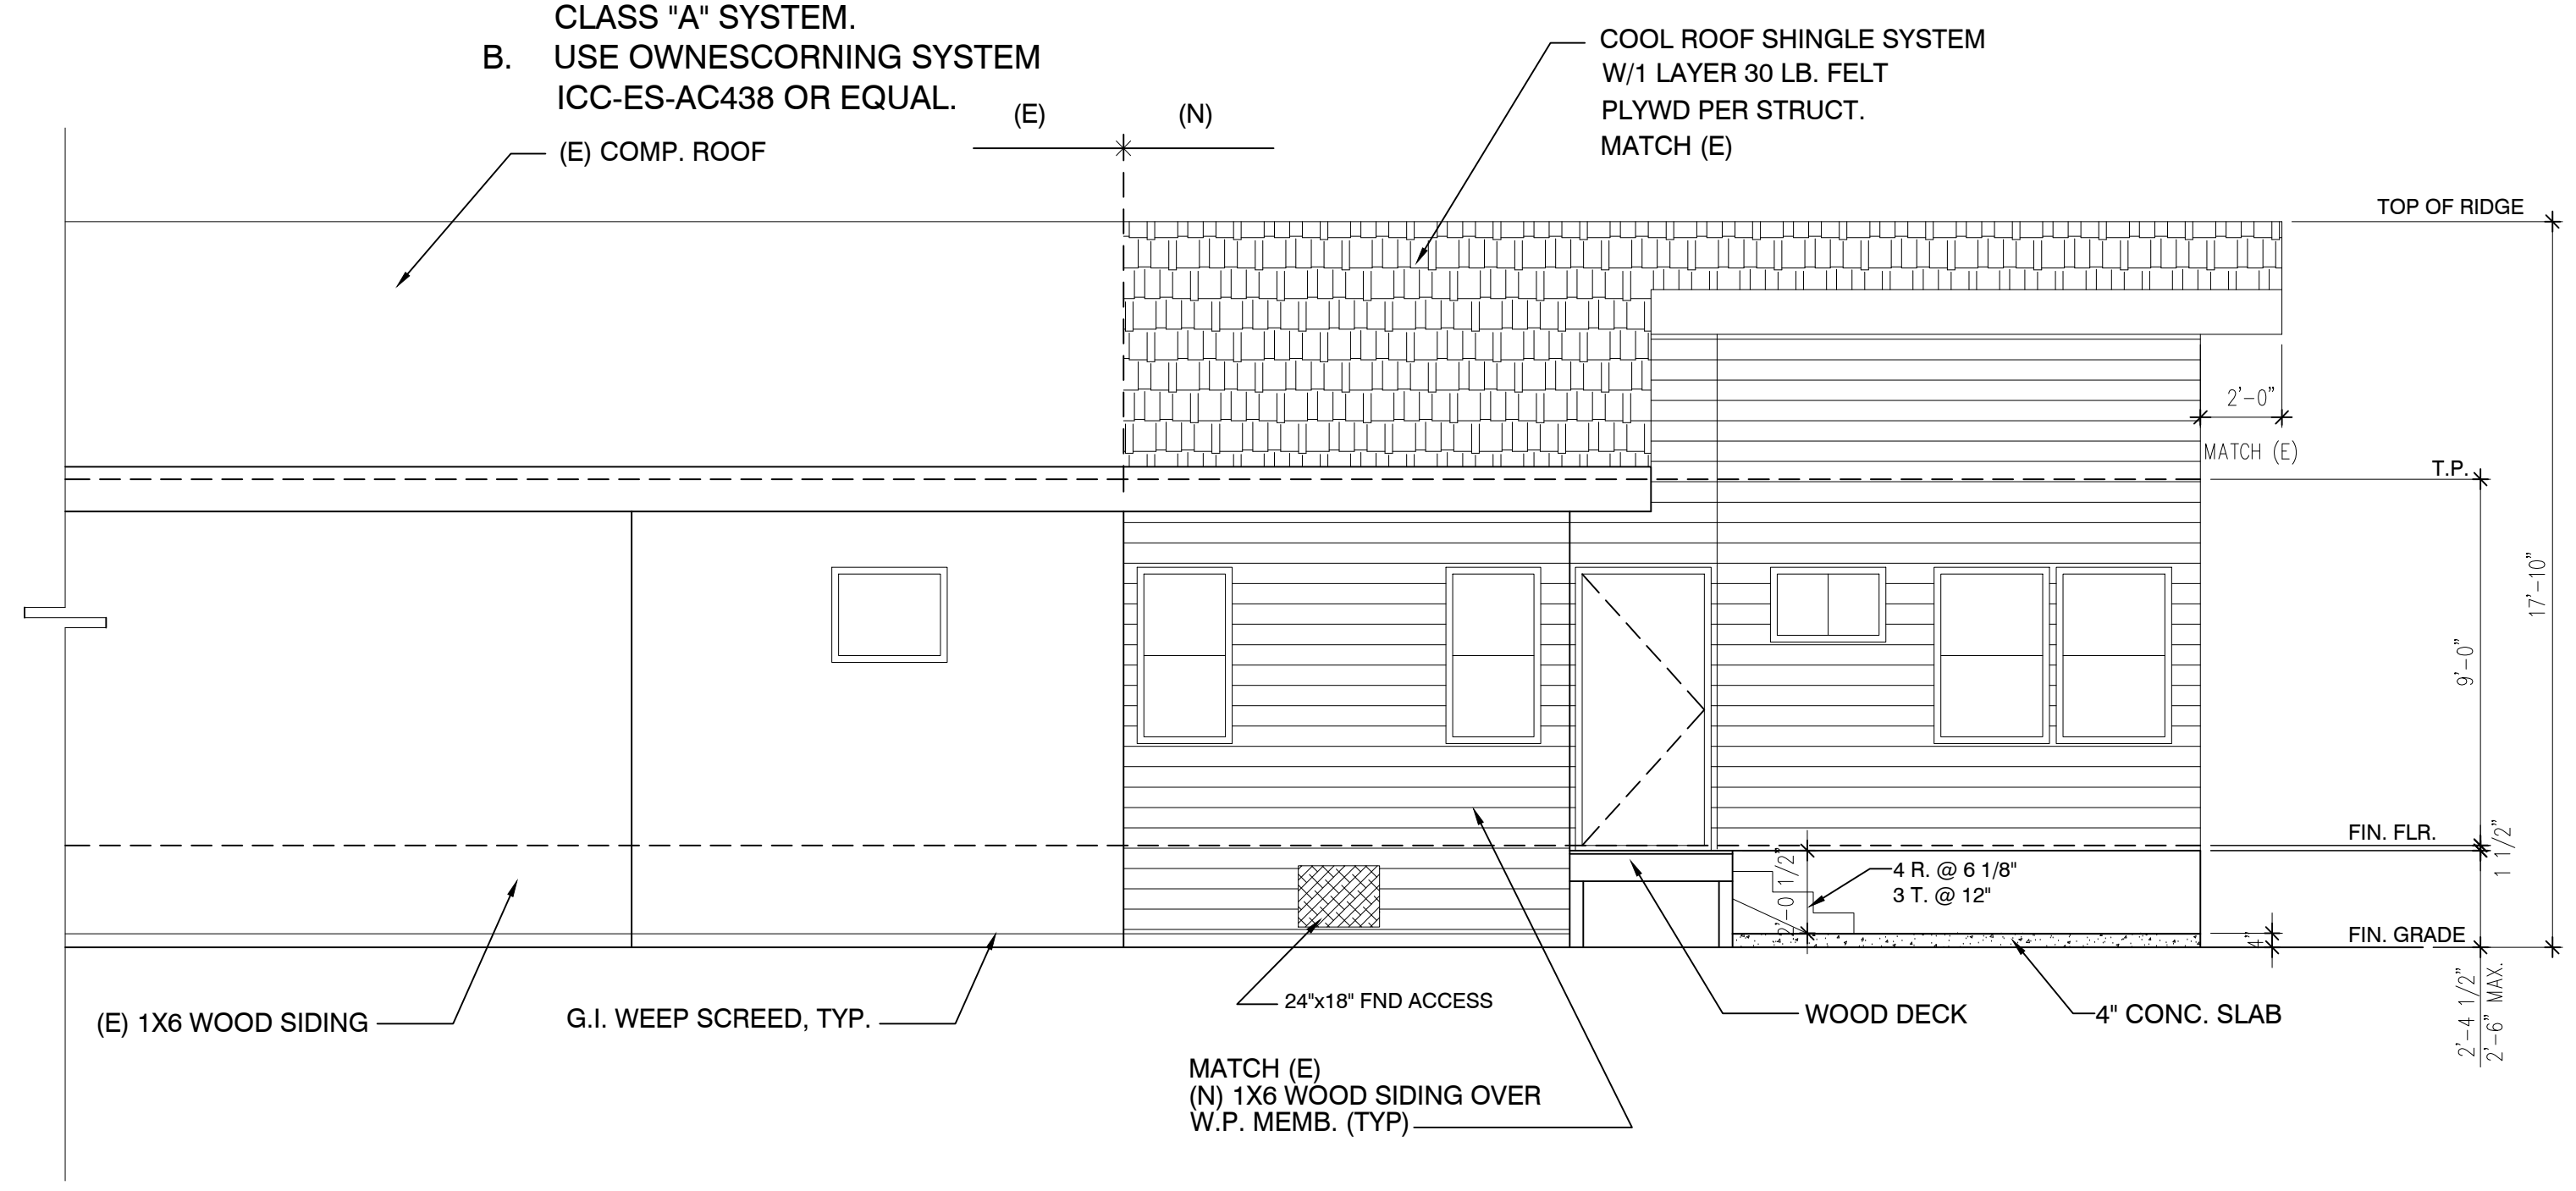


**RIGHT (NORTH) ELEVATIONS**  
SCALE :1/4" = 1'-0"

WINDOW SCHEDULE - GLAZING					
SYMBOL	SIZE	TYPE	DUAL GLAZED	TEMPER	QTY.
(A)	2'-0" x 4'-0"	WOOD, SINGLE CASEMENT	●		1
(A1)	2'-0" x 4'-0"	WOOD, SINGLE CASEMENT	●	●	1
(B)	2'-6" x 1'-6"	WOOD, HOPPER	●	●	1
(C)	2'-6" x 4'-0"	WOOD, SINGLE CASEMENT	●	●	5
(D)	2'-0" x 2'-0"	WOOD, DOUBLE HUNG	●		1
(E)	3'-0" x 4'-0"	WOOD, DOUBLE HUNG	●		2
(F)	2'-0" x 3'-0"	FIX SKYLIGHT	●	●	3
(G)	3'-0" x 5'-0"	WOOD, DBL HUNG (EXISTING)			3
(H)	3'-0" x 4'-6"	VELUX SKYLIGHT SOLAR-M08	●	●	4
(I)	18" DIA	SOLATUBE	●	●	6

(U-FACTOR = 0.40 & SHGC = 0.38)


NOTE:  
THE NFRC TEMPORARY LABEL DISPLAYED ON WINDOWS AND SKYLIGHTS (INCL. TUBULAR) MUST REMAIN ON THE UNIT UNTIL FINAL INSPECTION HAS BEEN COMPLETED.

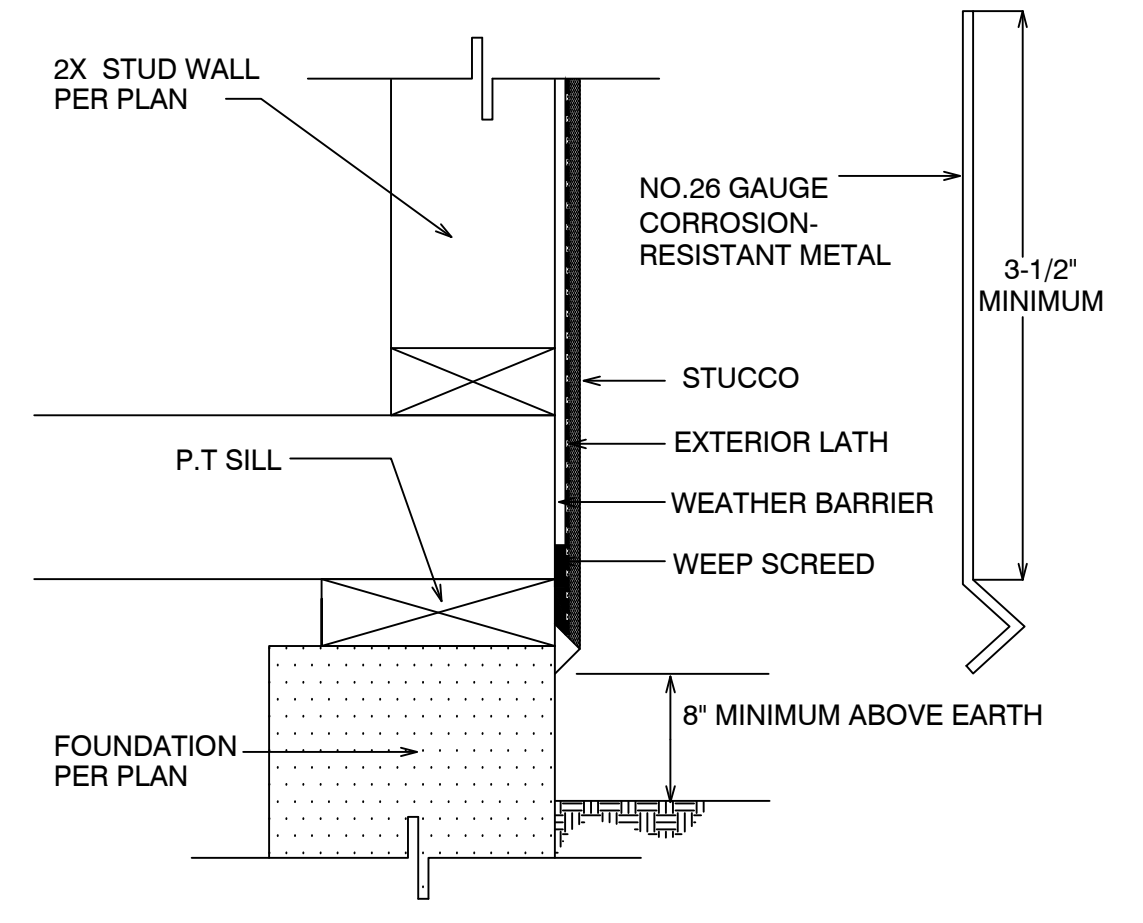


**WEEP SCREED DTL** (A)

- NOTE:  
A. COOL ROOF REQ'S SOLAR REFLECTANCE, AND THERMAL EMITIONS  
B. EXISTING GARAGE TO BE RE-ROOFED AND APPLY COOL ROOF SHINGLE CLASS "A" SYSTEM  
C. USE OWNSCORNING PRODUCT OR EQUAL. ICC-ES-AC438


- NOTE:  
A. EXISTING ROOF TO BE RE-ROOFED AND APPLY COOL ROOF SHINGLE CLASS "A" SYSTEM.

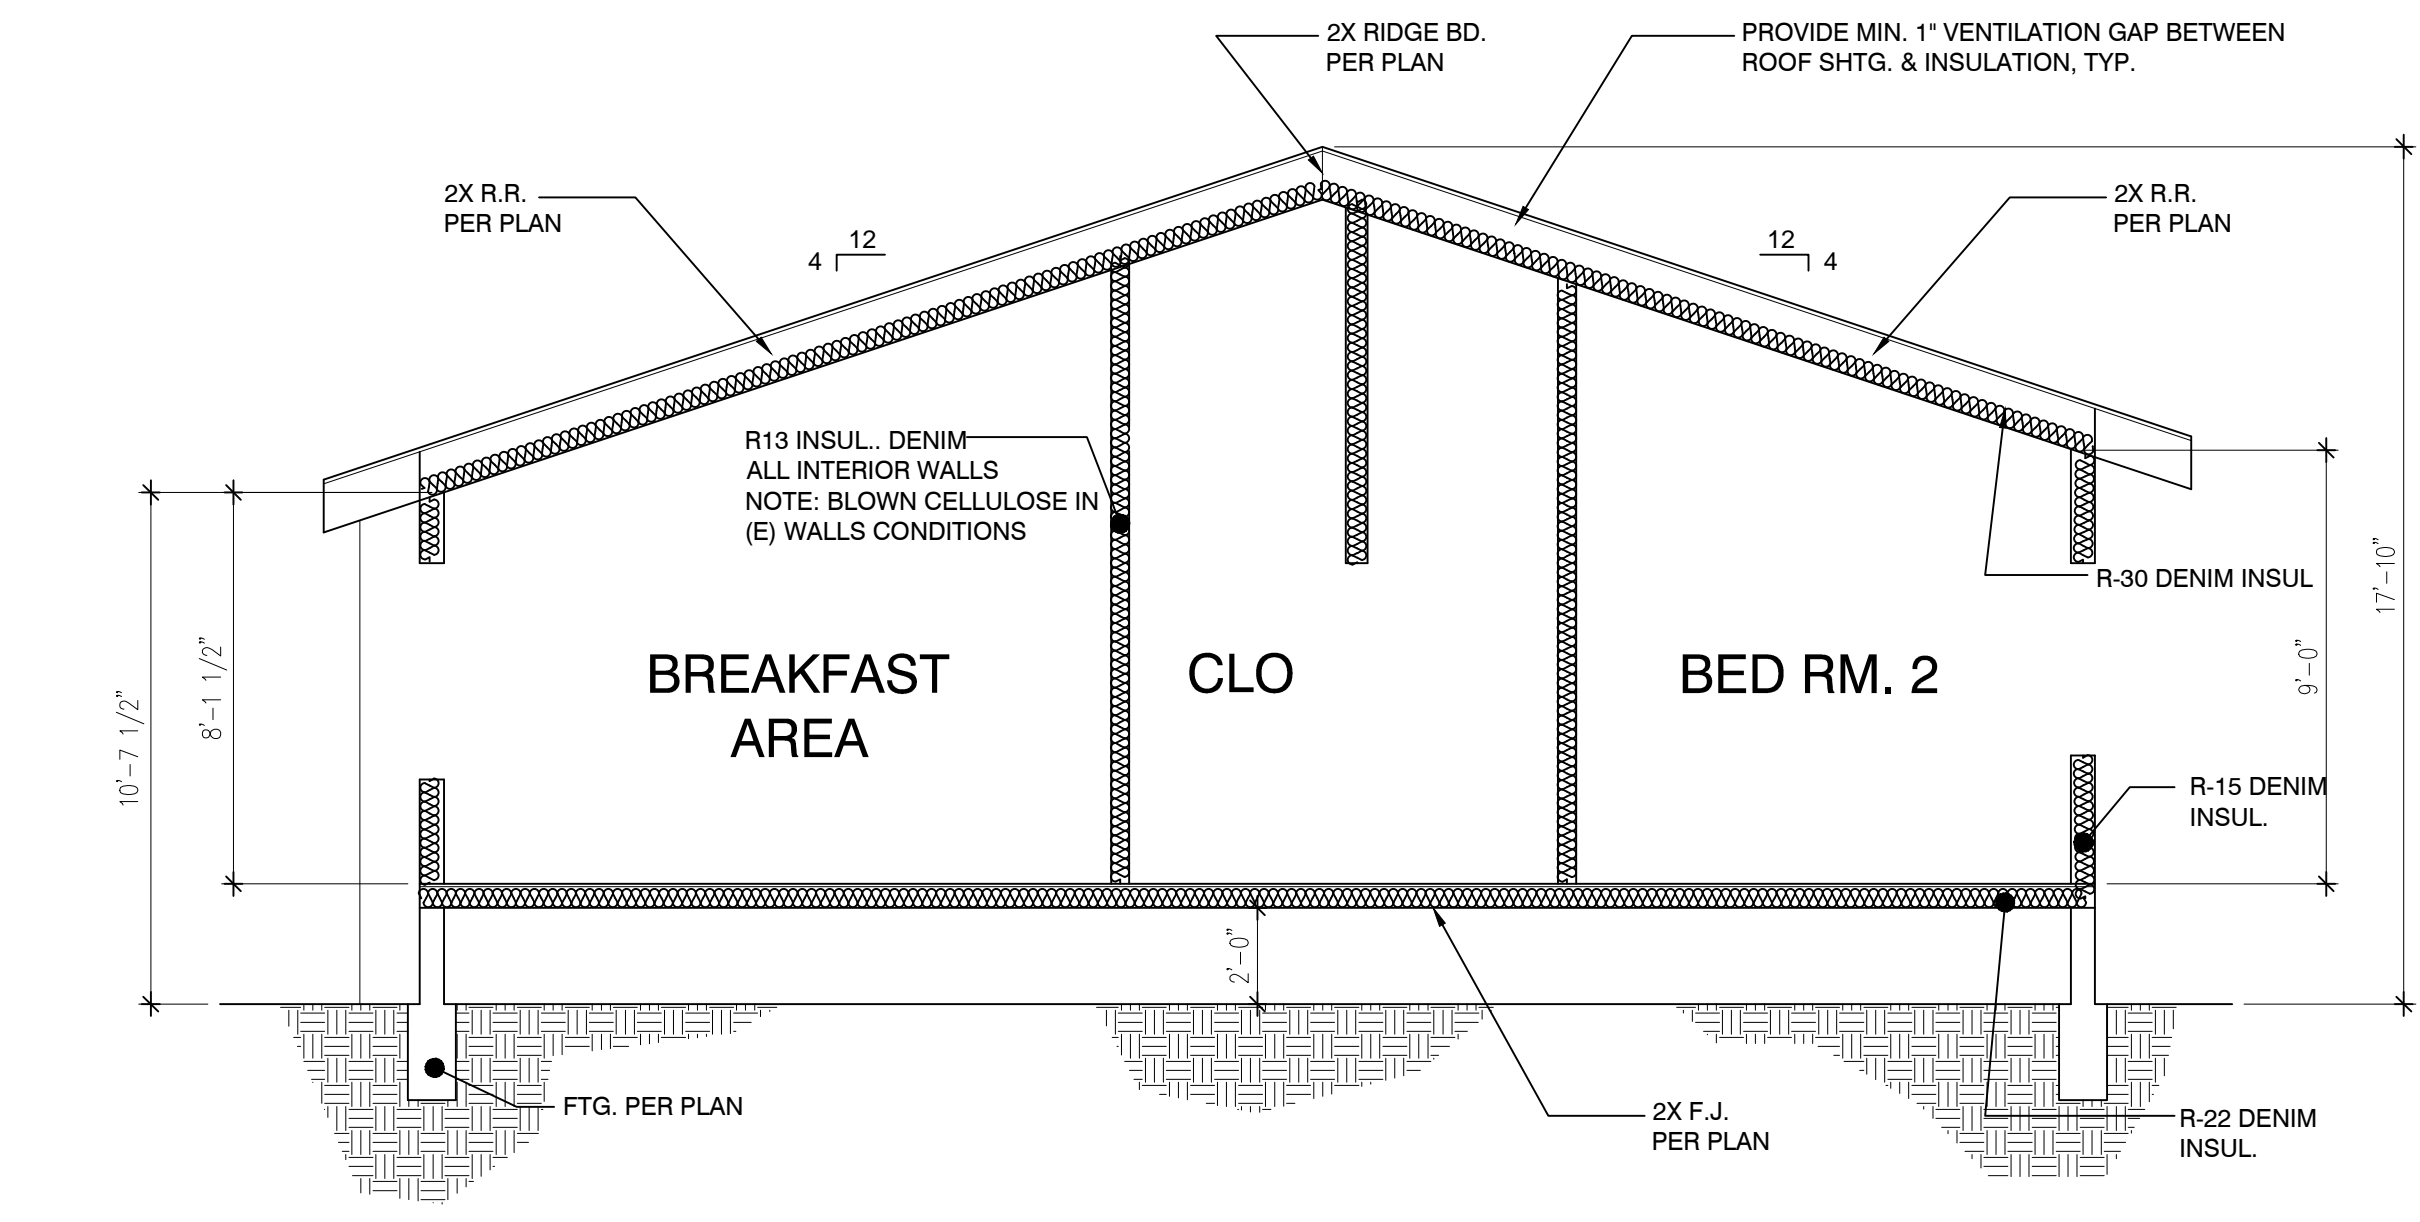

**SECTION "A-A"**  
SCALE :1/4" = 1'-0"

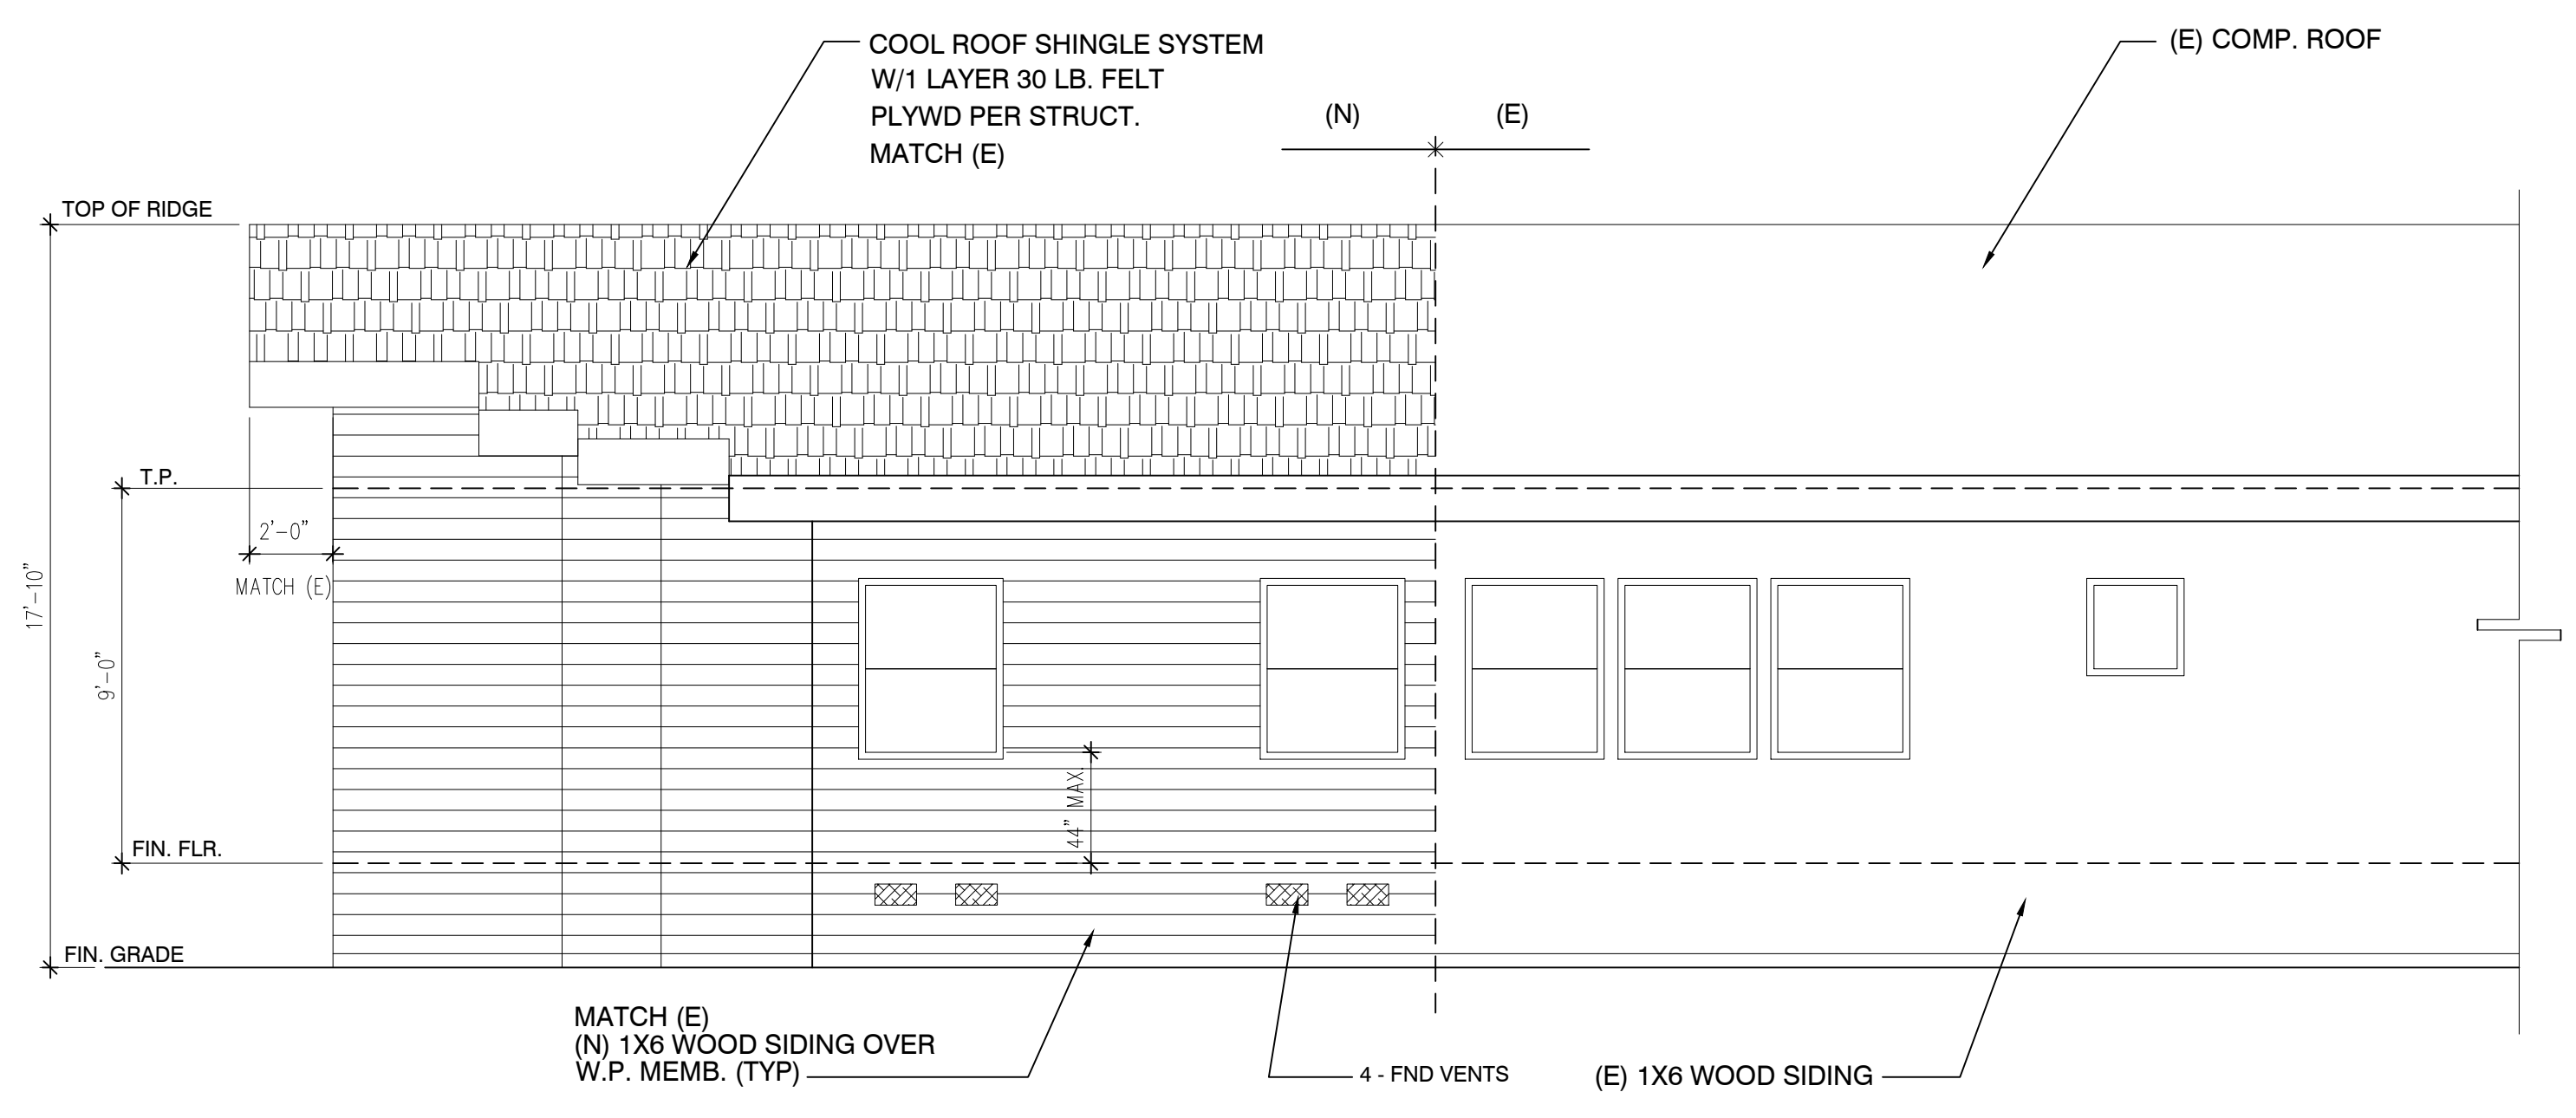

**LEFT (SOUTH) ELEVATIONS**  
SCALE :1/4" = 1'-0"

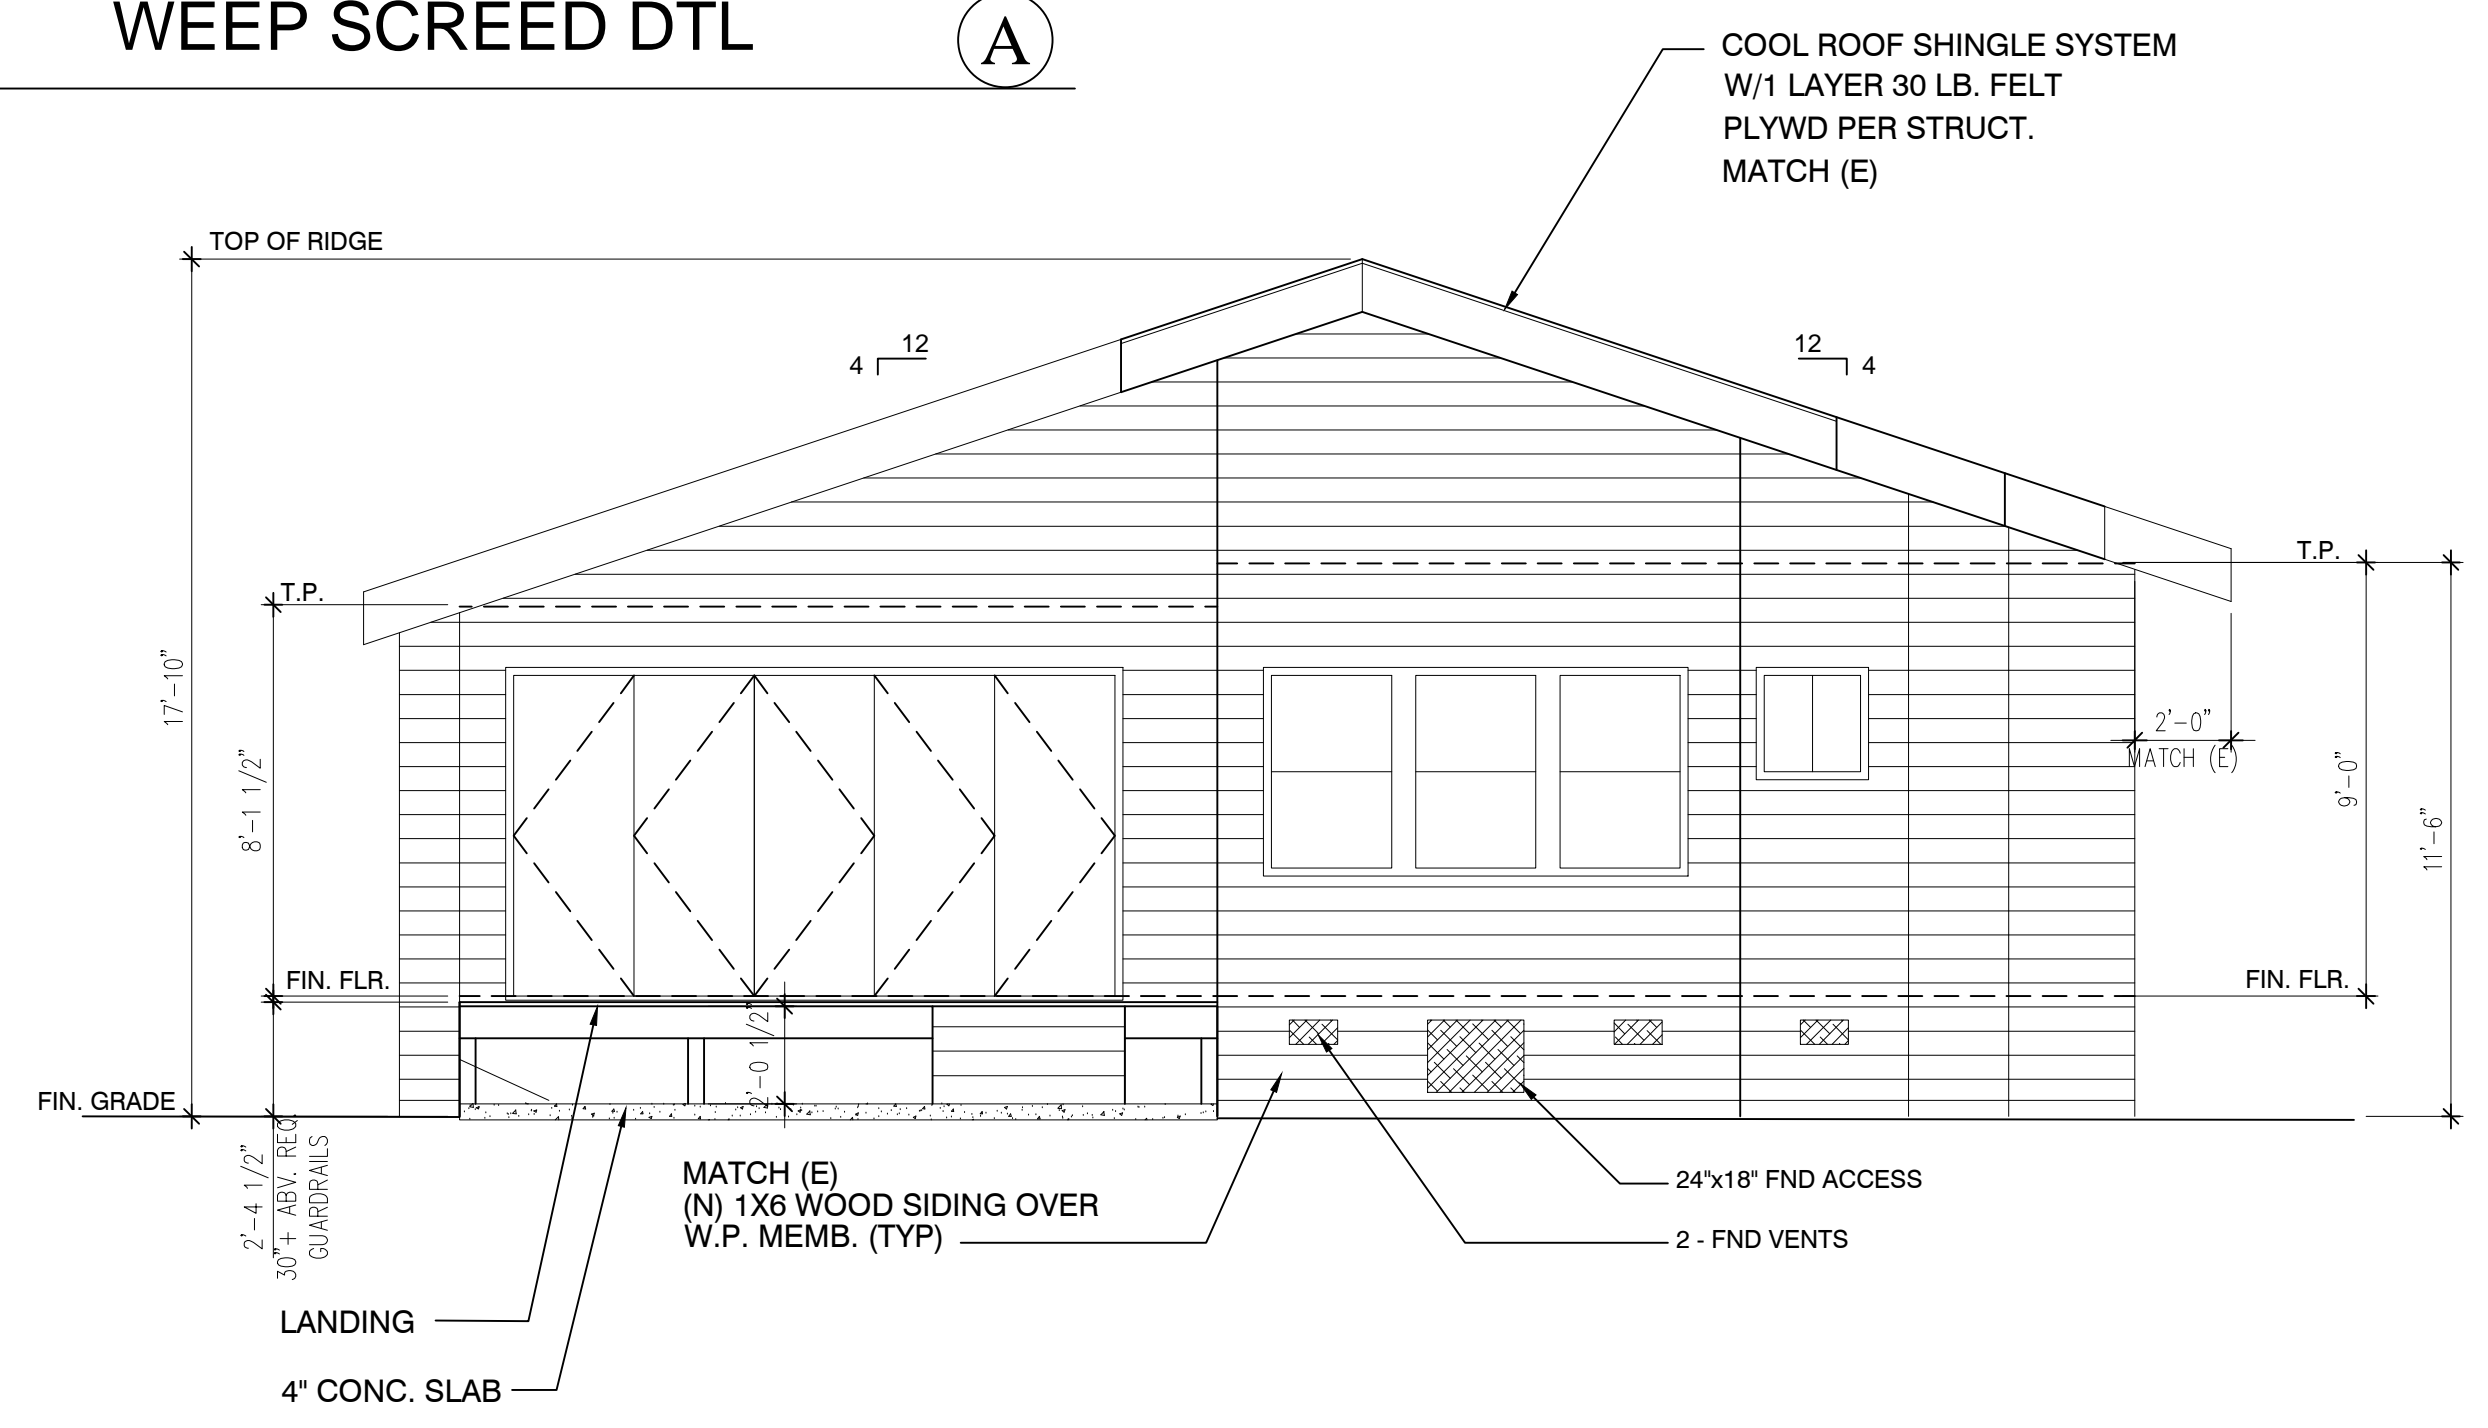

**REAR (WEST) ELEVATIONS**  
SCALE :1/4" = 1'-0"