
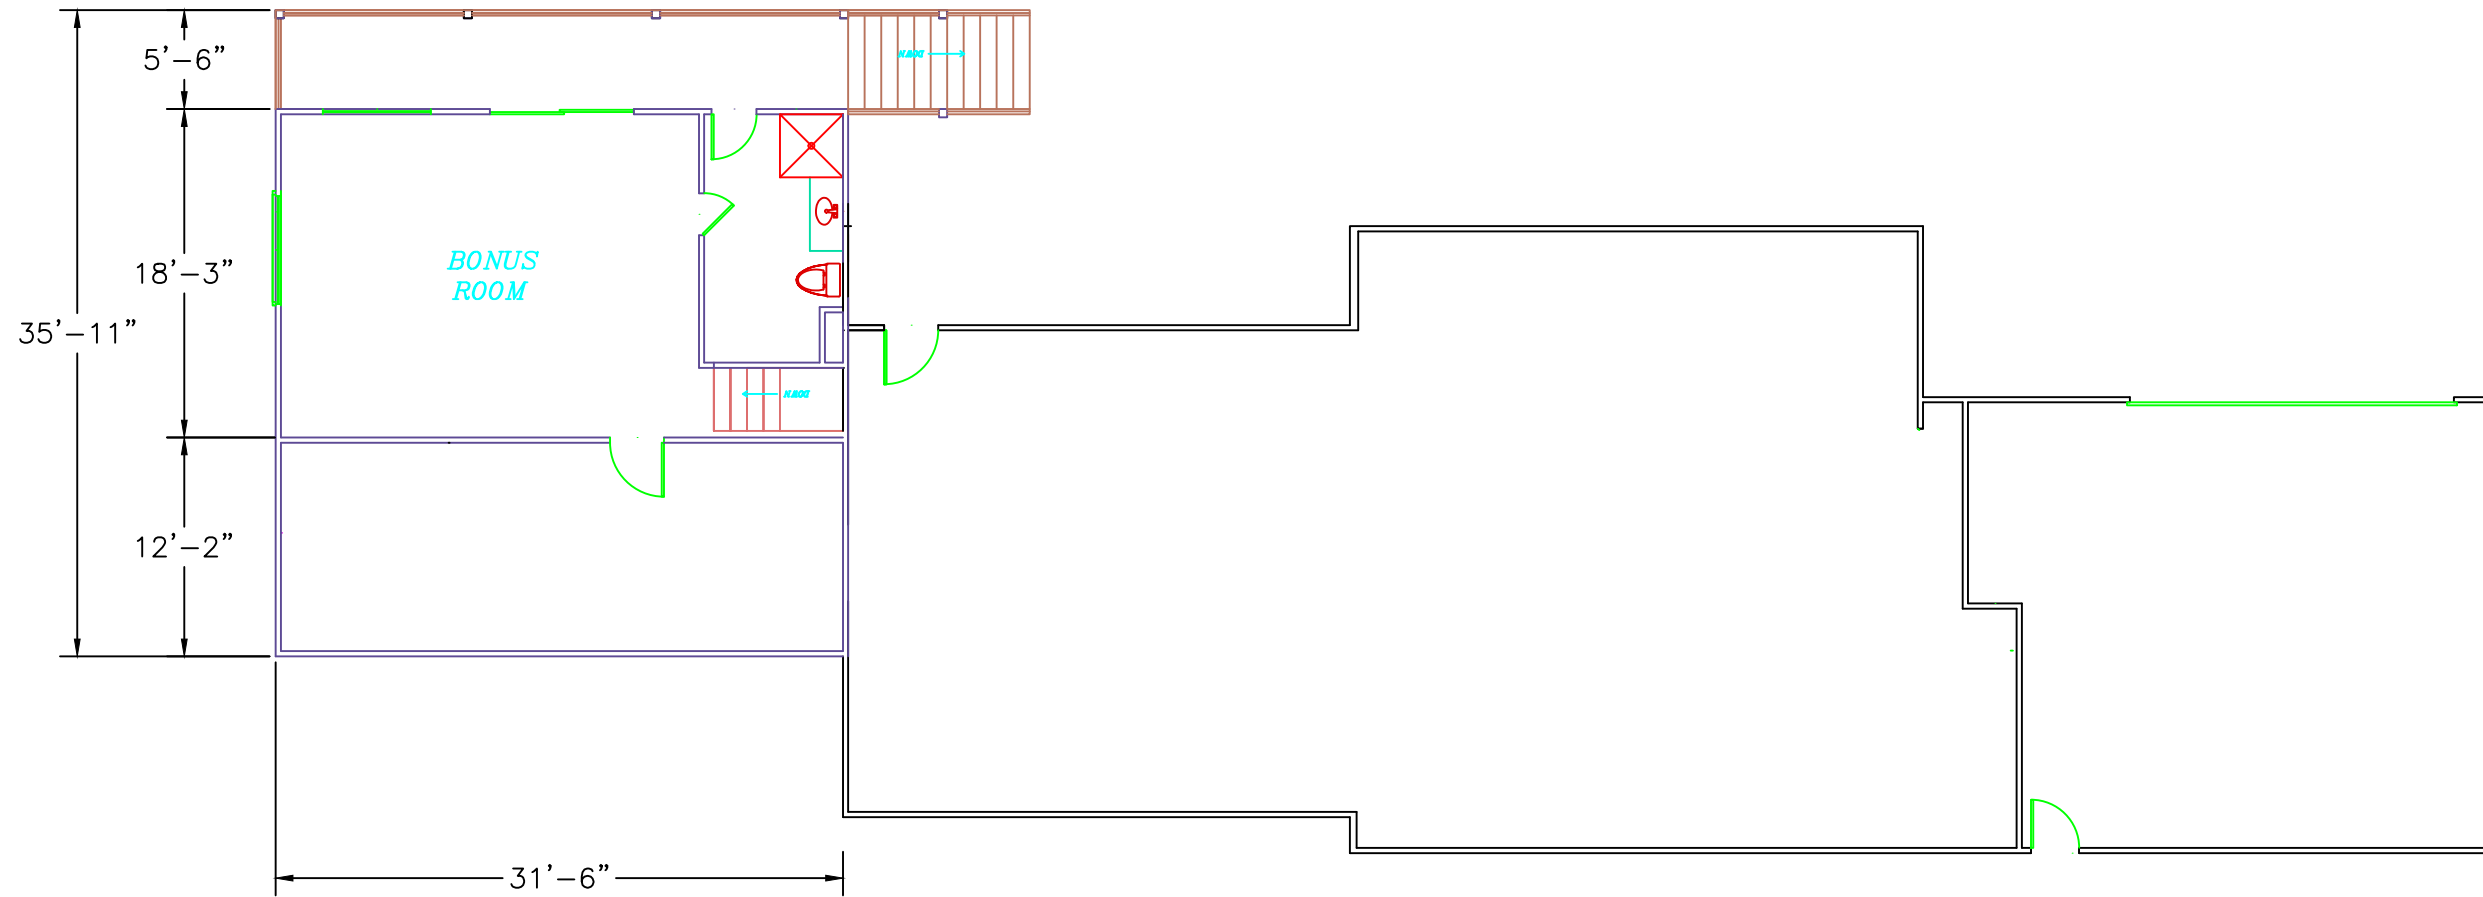


15425 HIGHLANDS CREST WAY
 ESCONDIDO, CA
 MAIN FLOOR ADDITION CONCEPT

A	INITIAL RELEASE	MCB	DD	MMM	YYYY
#	DESCRIPTION	BY	DATE		

DRAWN BY: MCB		DATE: DD MMM YYYY		SCALE: 3/32" = 1'	
SIZE	SHEET NO.	PROJECT NO.	DRAWING NO.	REV.	SITE SEQUENCE
B	01 OF 01	A123456	78910	A	RD 01

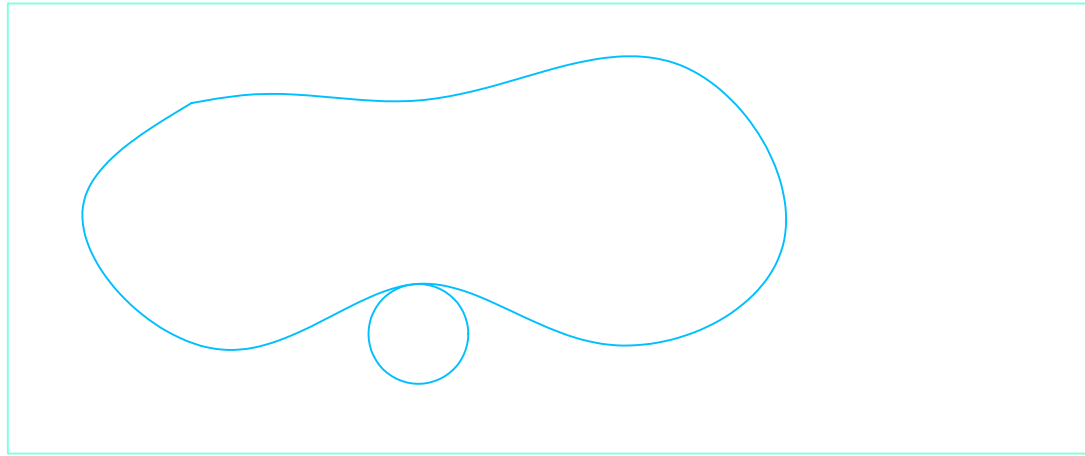

15425 HIGHLANDS CREST WAY
ESCONDIDO, CA
BASEMENT FLOOR ADDITION CONCEPT

DRAWN BY: MCB		DATE: DD MMM YYYY		SCALE: 3/32" = 1'	
SIZE	SHEET NO.	PROJECT NO.	DRAWING NO.	REV.	SITE SEQUENCE
B	01 OF 01	A123456	78910	A	RD 01

#	DESCRIPTION	BY	DATE
A	INITIAL RELEASE	MCB	DD MMM YYYY