



NEWDOC

DEH APN FILE TARGET SHEET
ARCHIVE RECORD
Pre-KIVA & Existing APN Records

Document Name: LARC_

(LARC_APN)

Document Type: Legacy Septic System Documents

APN(s) 239-301-14

Number of Pages: 4

Document Prepared by: EK

Document Preparation Date: 12-18-12


Office Source: ☐ El Cajon ☐ Ruffin ☒ San Marcos

24612

917 GRETA GREEN WAY
ESCONDIDO

Paul E. Schill 11-17-93
SANTARIAN DATE

Approved for expansion of
existing garage and conversion
to family room space and
service room

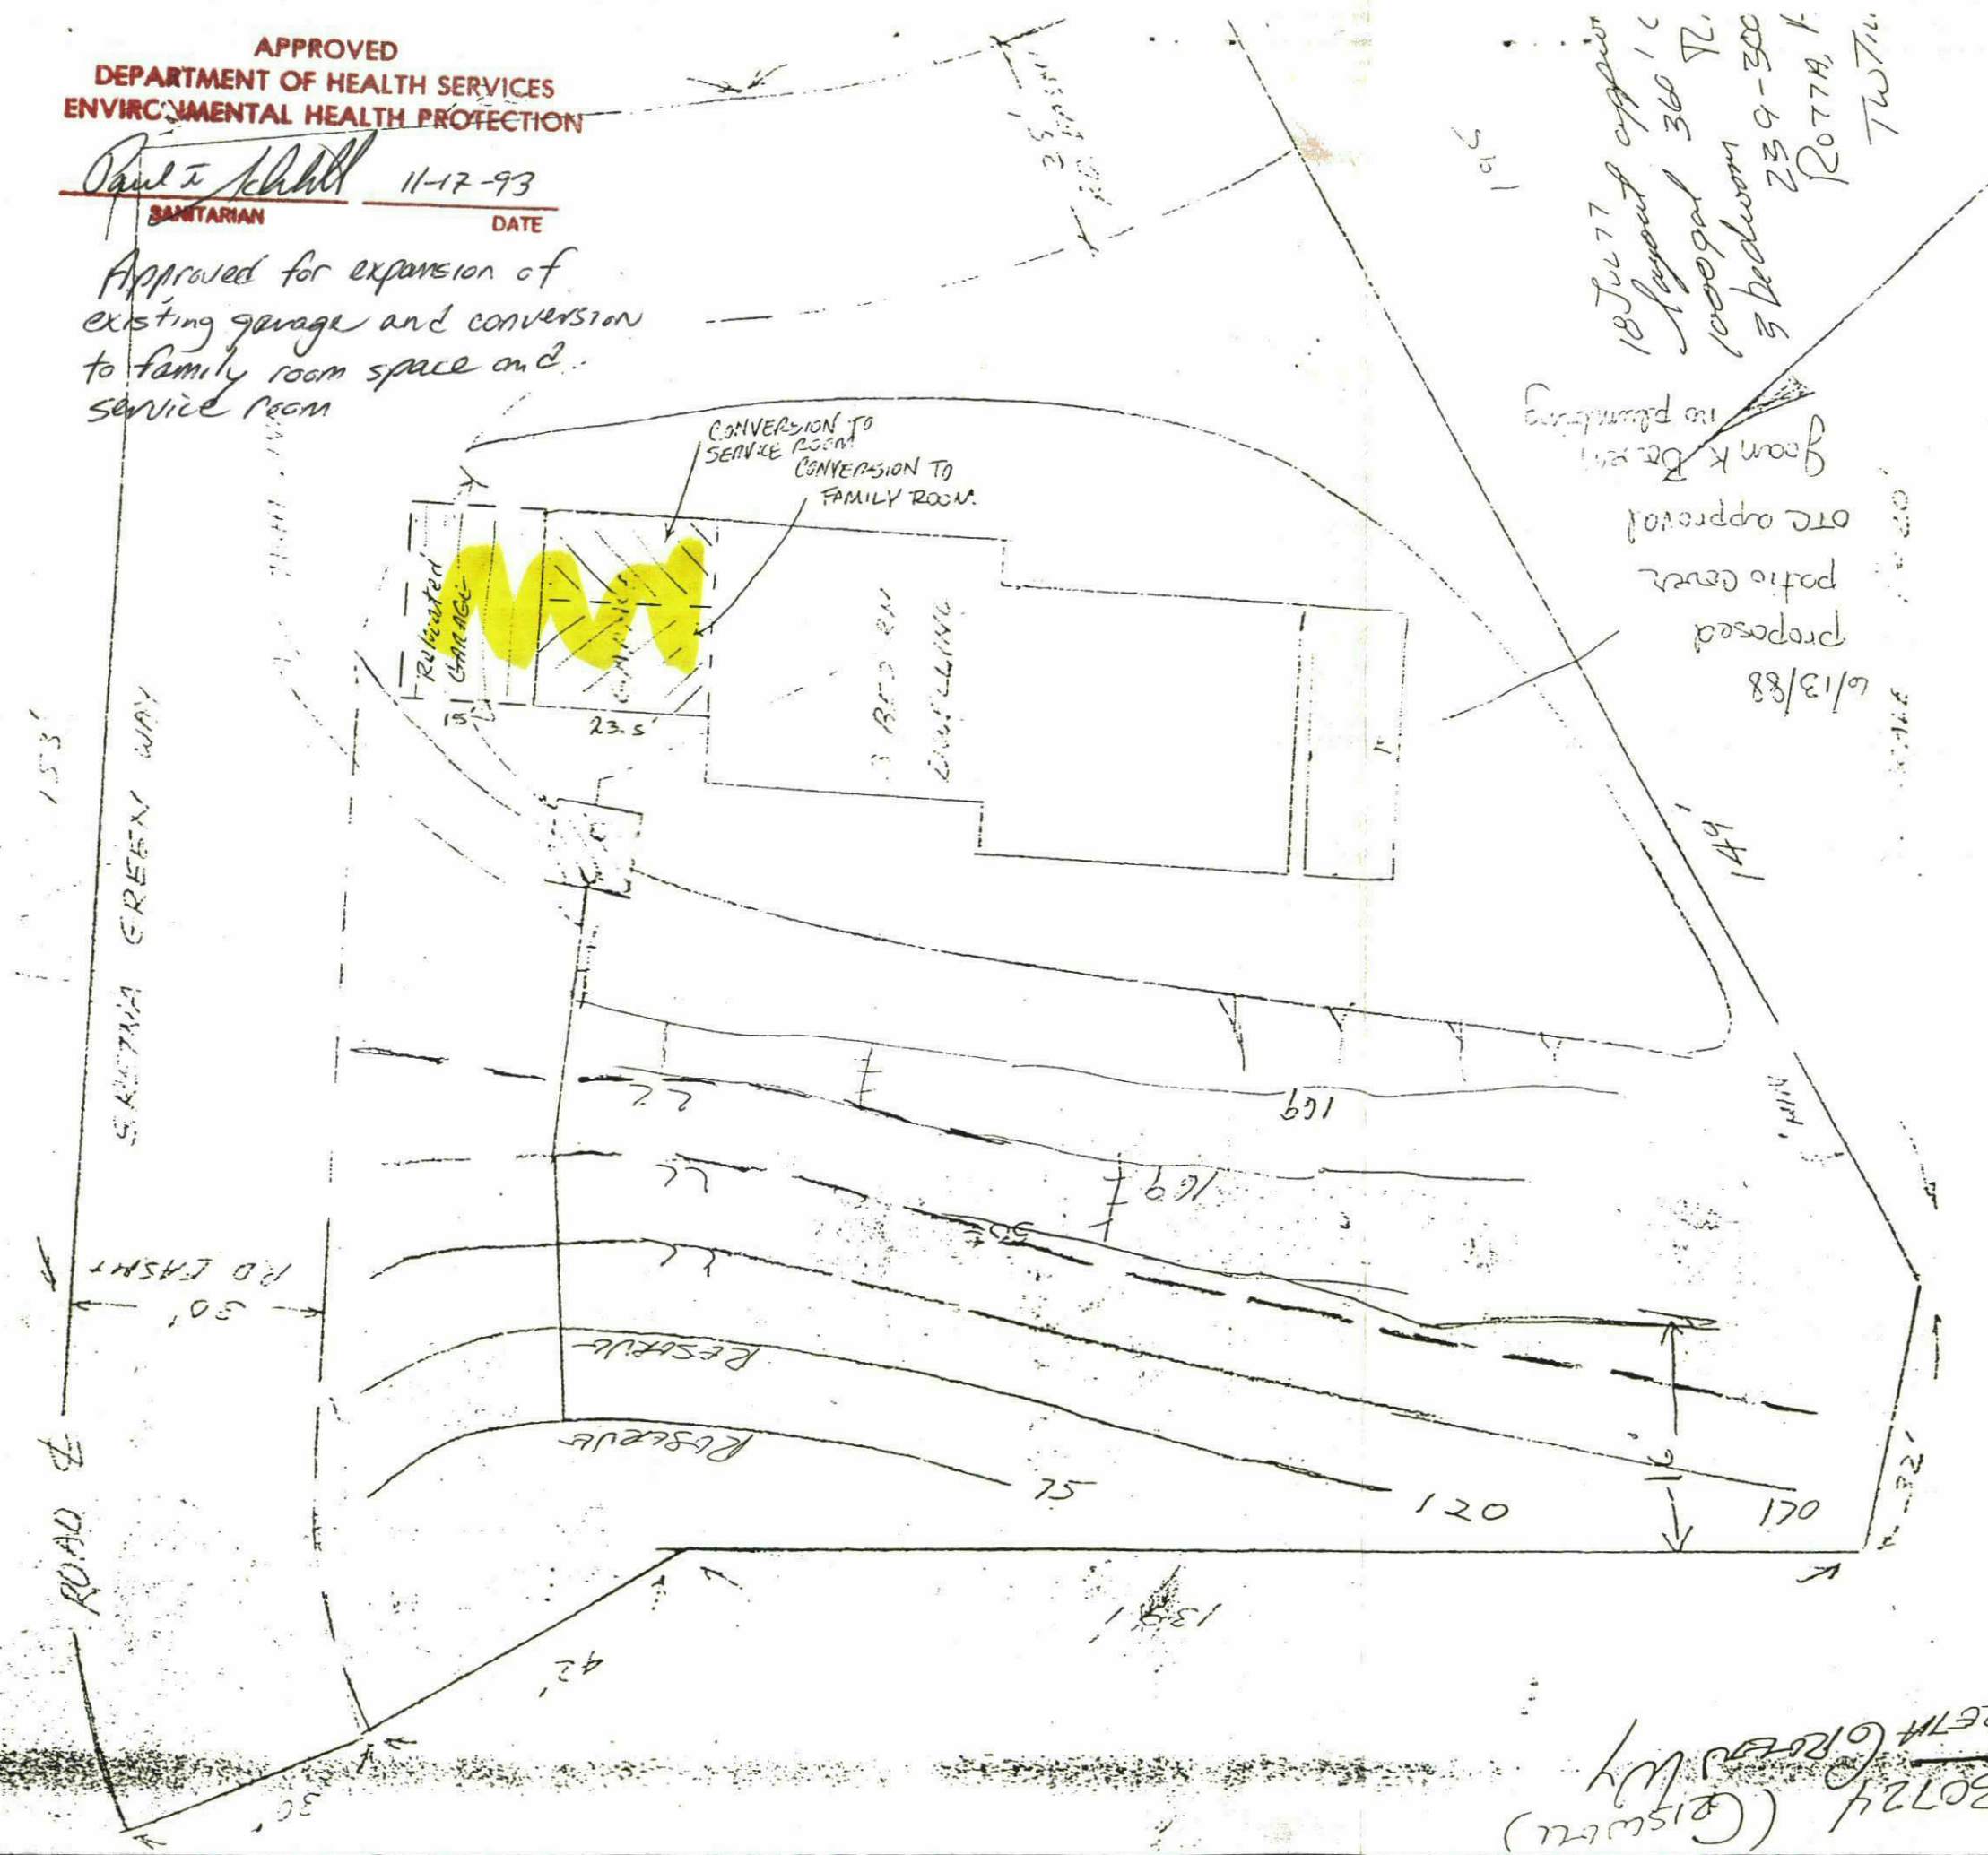

30724 (G150724) (G150724) (G150724)


TWIN PARK EL 239-301-164
 PARCEL #1
 COUNTY MAP 1915
 OAKTINA GREENWAY
 10000 CA 92025

MR. & MRS. SAN MIGUEL
917 GRETNA GREEN WAY
ESCONDIDO CA 92025
PH (619) 746-5351

I certify that the layout drawing shows the location of all known easements on the lot and public water lines on or within 20 feet of the lot boundaries.

Name Theresa Smith Date 11-18-93

7/5/77

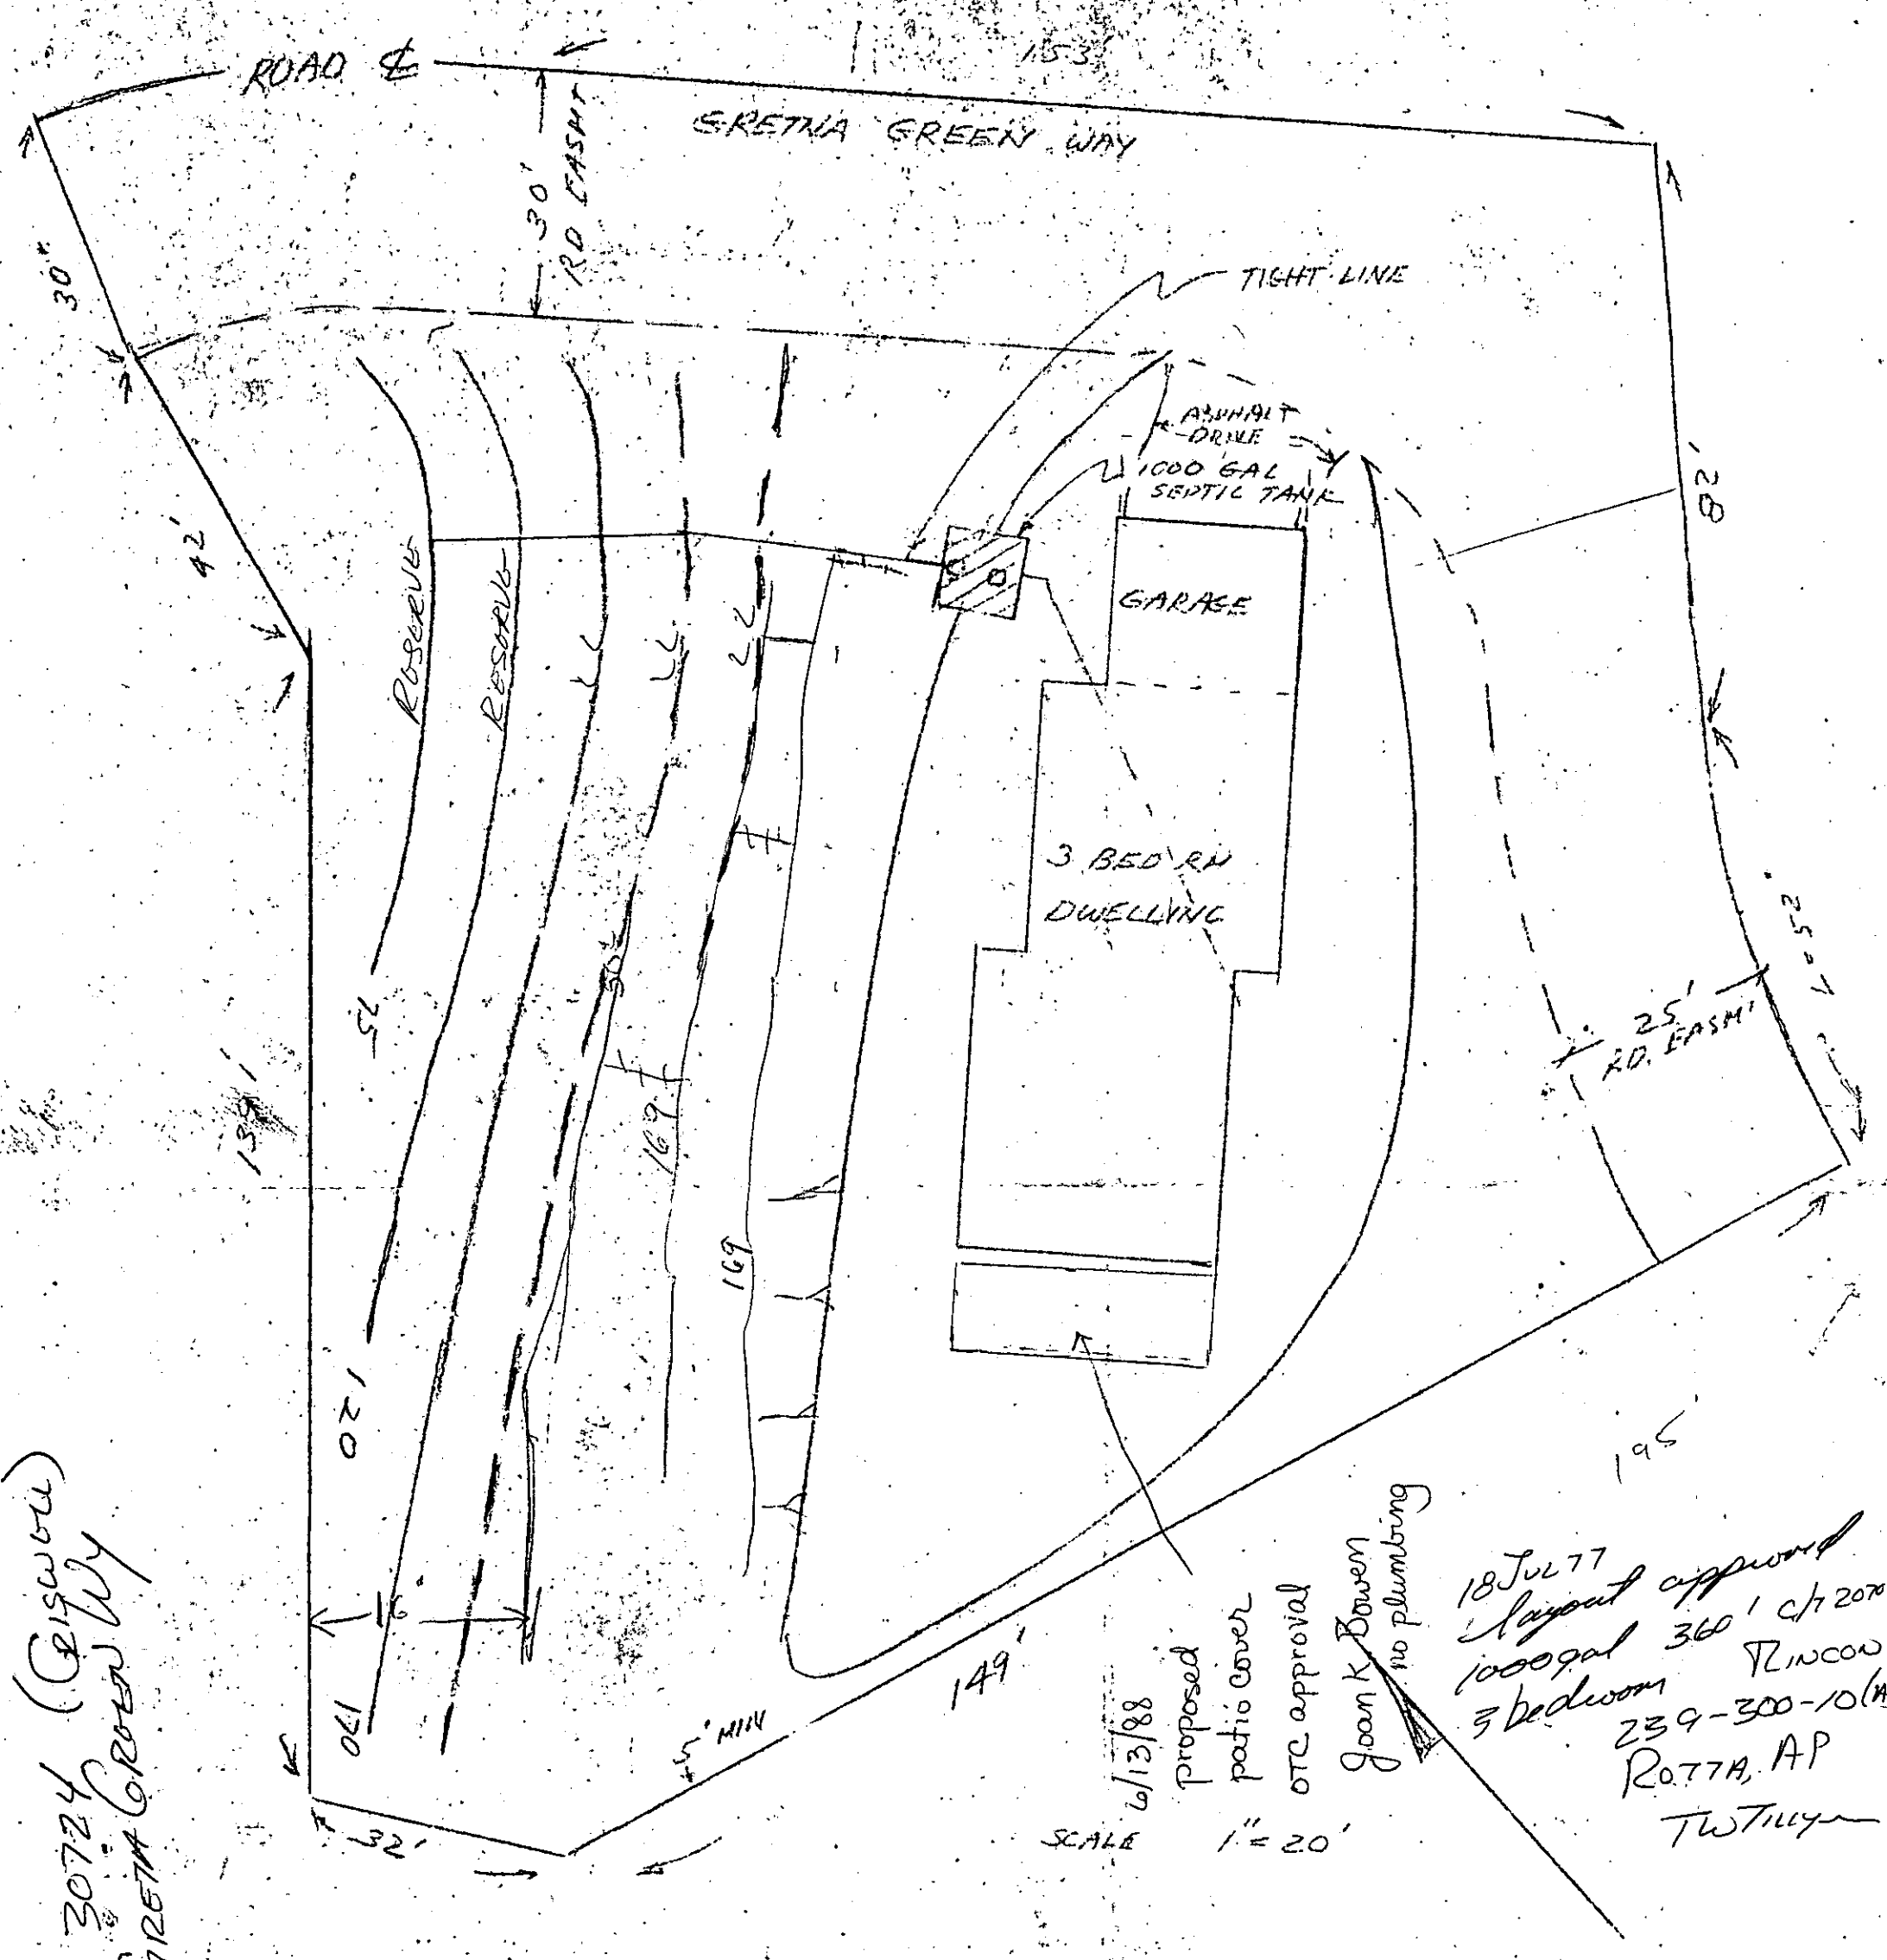

30724 (Criswell)
GRETTA GREEN WY

18 JUL 77
Layout approved
1000 gal 360' CH 2072
3 bedroom RINCOO
239-300-10 (H)
R077A, AP
TWTilley

TAX PARCEL 239-301-14
PARCEL #1
COUNTY MAP 1915
GRETTA GREEN WY
ESC, CA. 92025

OWNER
R. CRISWELL & C. CRISWELL
817 DALLAS ST. APT. B-39
LA MESA, CA. 92041

CONTRACTOR
FARHAT CONSTRUCTION CO. 7469754
817 GRETTA GREEN WY
ESC, CA. 92025

OK [Signature]
5/13/88
120/120/120

APPLICATION AND PERMIT FOR SEPTIC TANK
EXPIRES ONE YEAR FROM APPLICATION DATE

FILE

Date

7/18/77

Number

30724

Name of Owner

Criswell

Owner's Mailing Address

817 Dallas St. #B-39 La Mesa, Ca. 92041

Address or Location of Job

17 Greta Green Way Escondido, Ca.

C.T. 207/02

Legal Description of Bldg. Site

239-301-14

Septic Tank Contractor

Pellham's

SPACE BELOW FOR DEPARTMENTAL USE ONLY \$25.00

PERMANENT ☒

TEMPORARY ☐

DEPT. PJH

APPROVAL:

Percolation Test

Subdivision

Lot Split 239-300-10 A ROTTA, AP

Tillyer

Land Area

REPAIR ☐

Layout approved by: Tillyer 7/18/77

Temp. Letter

TYPE OF STRUCTURE:

Commercial ☐

Residential ☒ 3 B

DATE REQUESTED

8-7-77

DATE INSPECTED

8 Dec 77

APPROVED

TW

DISAPPROVED

REINSPECTION NUMBER

DATE REINSPECTED

SANITARIAN'S APPROVAL

Rough

Final

Tillyer

AN I

SANITARIAN

SAN DIEGO DEPARTMENT OF PUBLIC HEALTH
 1600 Pacific Hwy., San Diego, Calif. 92101