

This map/plat is being furnished as an aid in locating the herein described Land in relation to adjoining streets, natural boundaries, and other land, and is not a survey of the land depicted. Except to the extent a policy of title insurance is expressly modified by endorsement, if any, the Company does not insure dimensions, distances, location of easements, acreage or other matters shown thereon.

This map/plat is being furnished as an aid in locating the herein described Land in relation to adjoining streets, natural boundaries, and other land, and is not a survey of the land depicted. Except to the extent a policy of title insurance is expressly modified by endorsement, if any, the Company does not insure dimensions, distances, location of easements, acreage or other matters shown thereon.

**ASSESSORS MAP 79A MAP OF MULFORD GARDENS MANOR**

**581**


325

P.M. 3979 136/84  
P.M. 4734 161/75  
P.M. 6877 223/6

SCALE: 1" = 60'

60' R/W. SOUTH PACIFIC COAST RY (S.P.R.Co.)

(Bk. 8 P. 5)  
Code Area Nos. 10-003  
E311, B011, 10-094

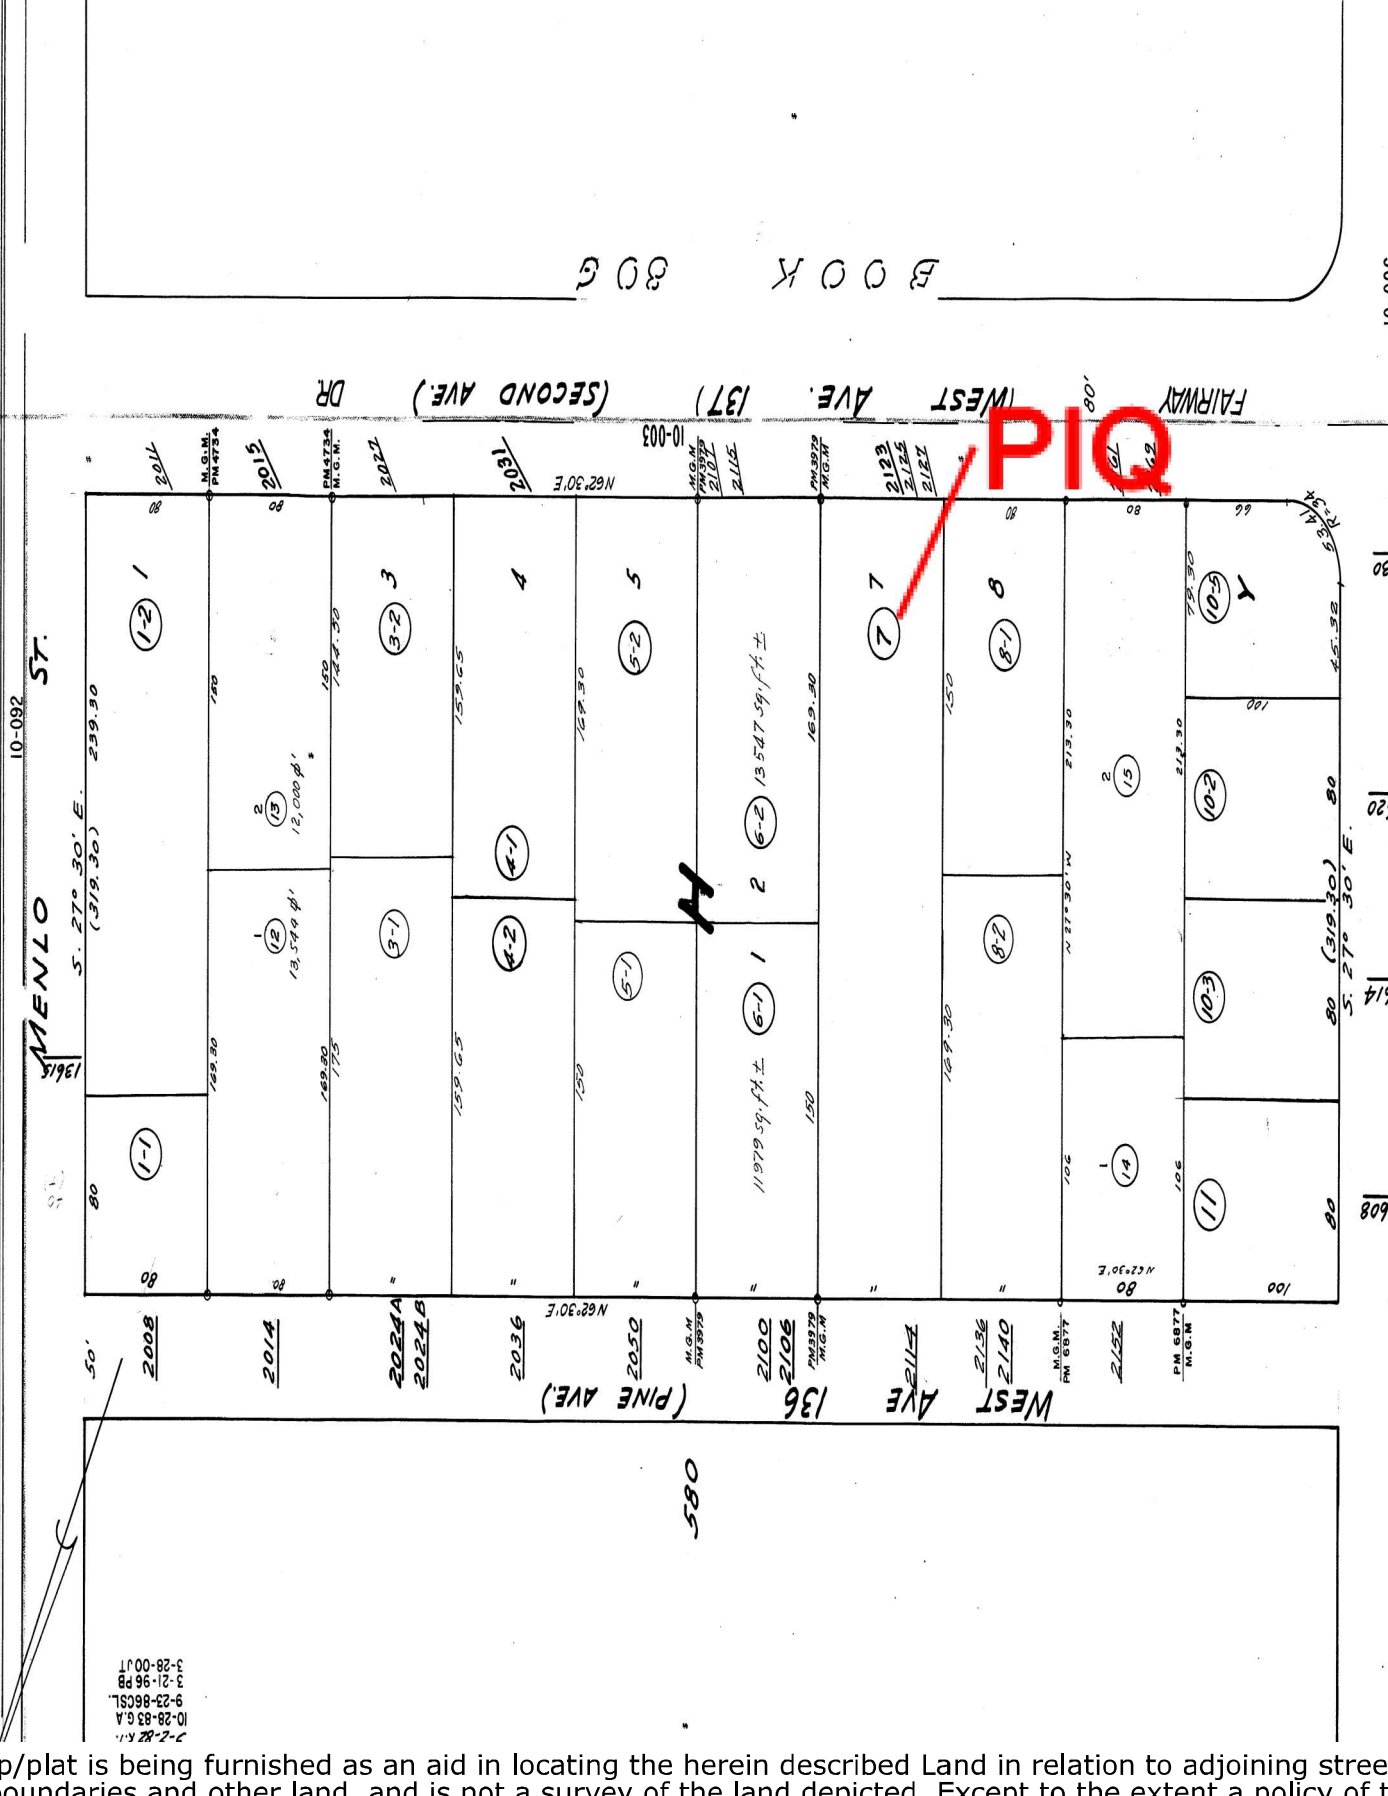

3-28-00 JT  
3-21-96 PB  
9-23-86 CSL  
10-28-83 GA  
7-2-82 R-1

10-096  
10-057  
13630  
13620  
13614  
13608  
DOOLITTLE DRIVE  
80' (319.30') E. 80' 45.38'  
5.27° 30' E.