




3D View 1

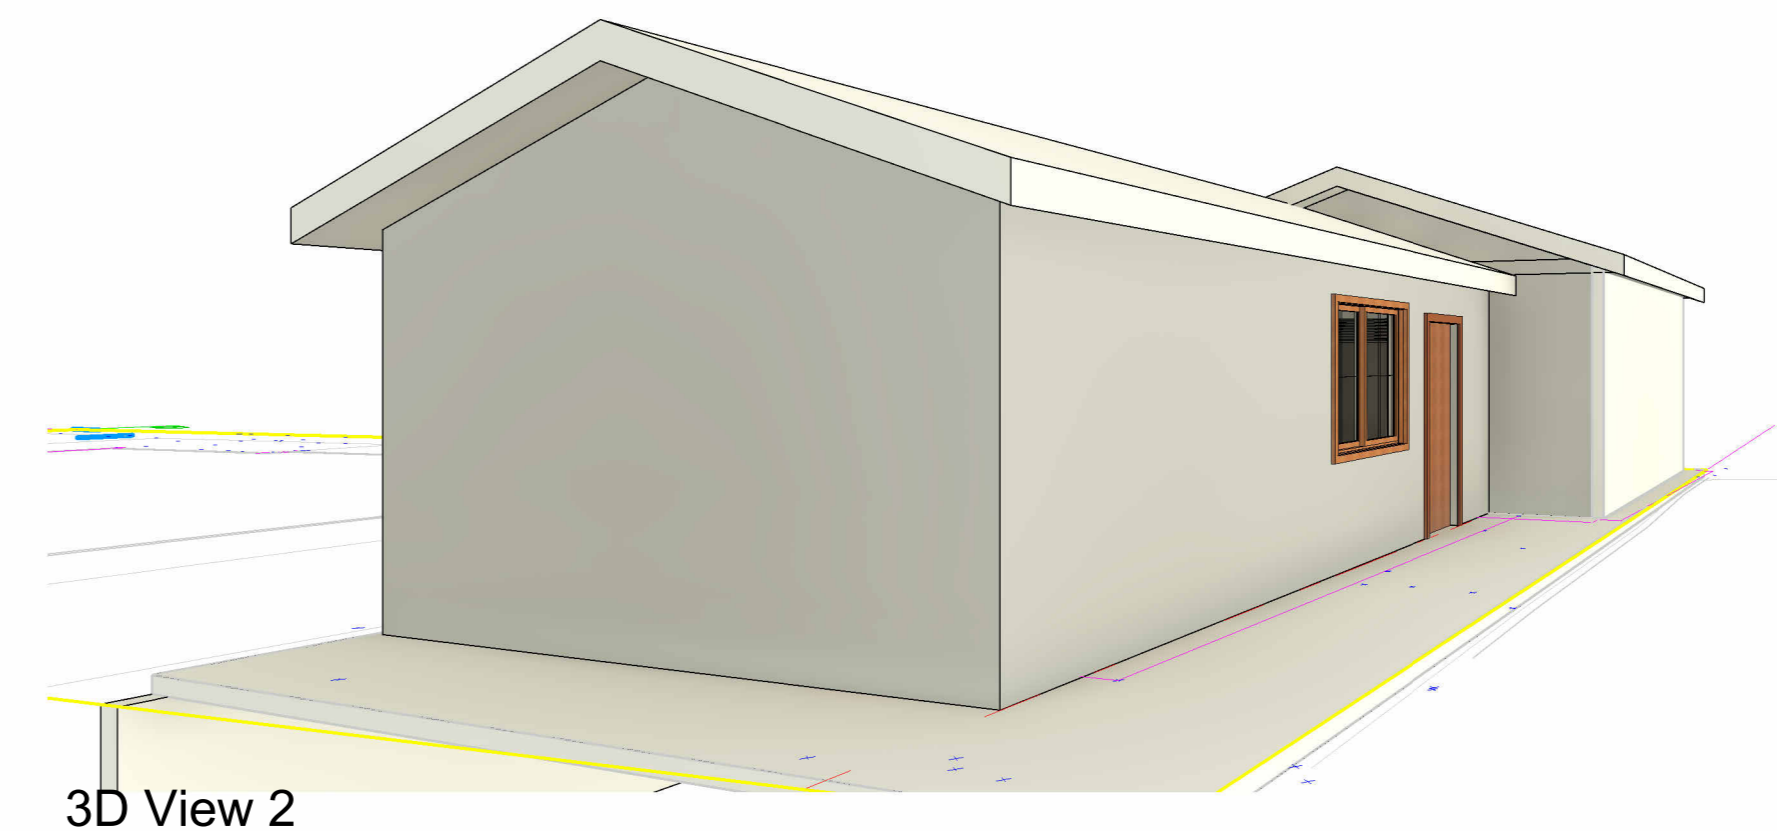

3D View 2

No.	Description	Date

CONTRACTOR TO VERIFY ALL DIMENSIONS, CONDITIONS, ETC., PERTAINING TO THE WORK AT THE SITE BEFORE PROCEEDING WITH THE WORK AS INSTRUMENT OF SERVICE. ALL DESIGN, IDEAS AND INFORMATION SHOWN ON THESE DRAWINGS ARE AND SHALL REMAIN THE PROPERTY OF ADU RESOURCE CENTER NO PART THEREOF SHALL BE COPIED, DISCLOSED TO OTHERS, OR USED IN CONNECTION WITH ANY WORK OR PROJECT OTHER THAN THE SPECIFIC PROJECT FOR WHICH THEY HAVE BEEN PREPARED AND DEVELOPED WITHOUT THE WRITTEN CONSENT OF ADU RESOURCE CENTER. VISUAL CONTACT WITH THESE DRAWINGS SHALL CONSTITUTE CONCLUSIVE EVIDENCE OF ACCEPTANCE OF THESE RESTRICTIONS.

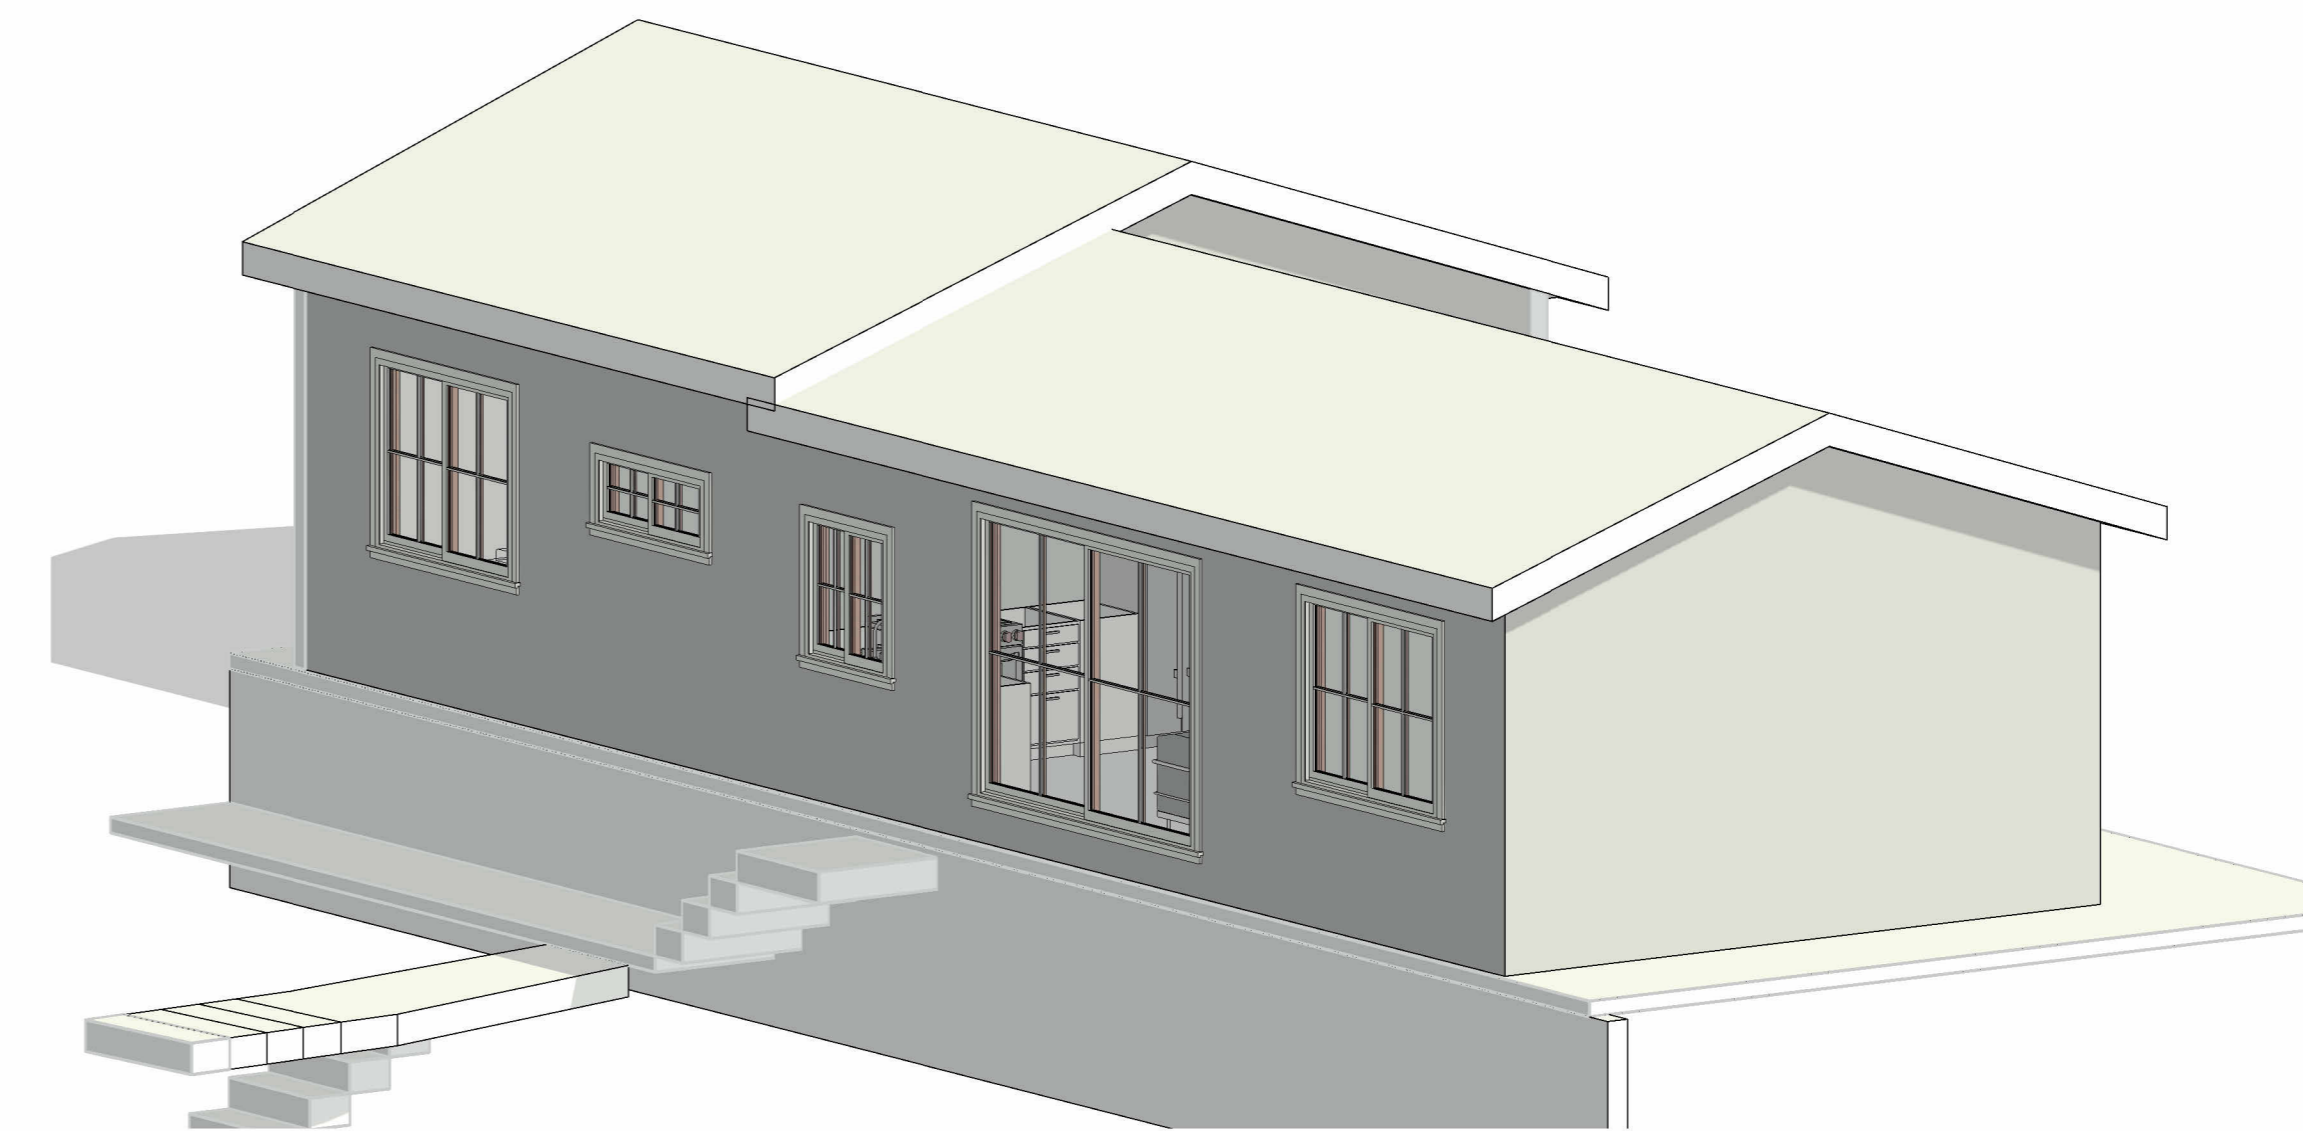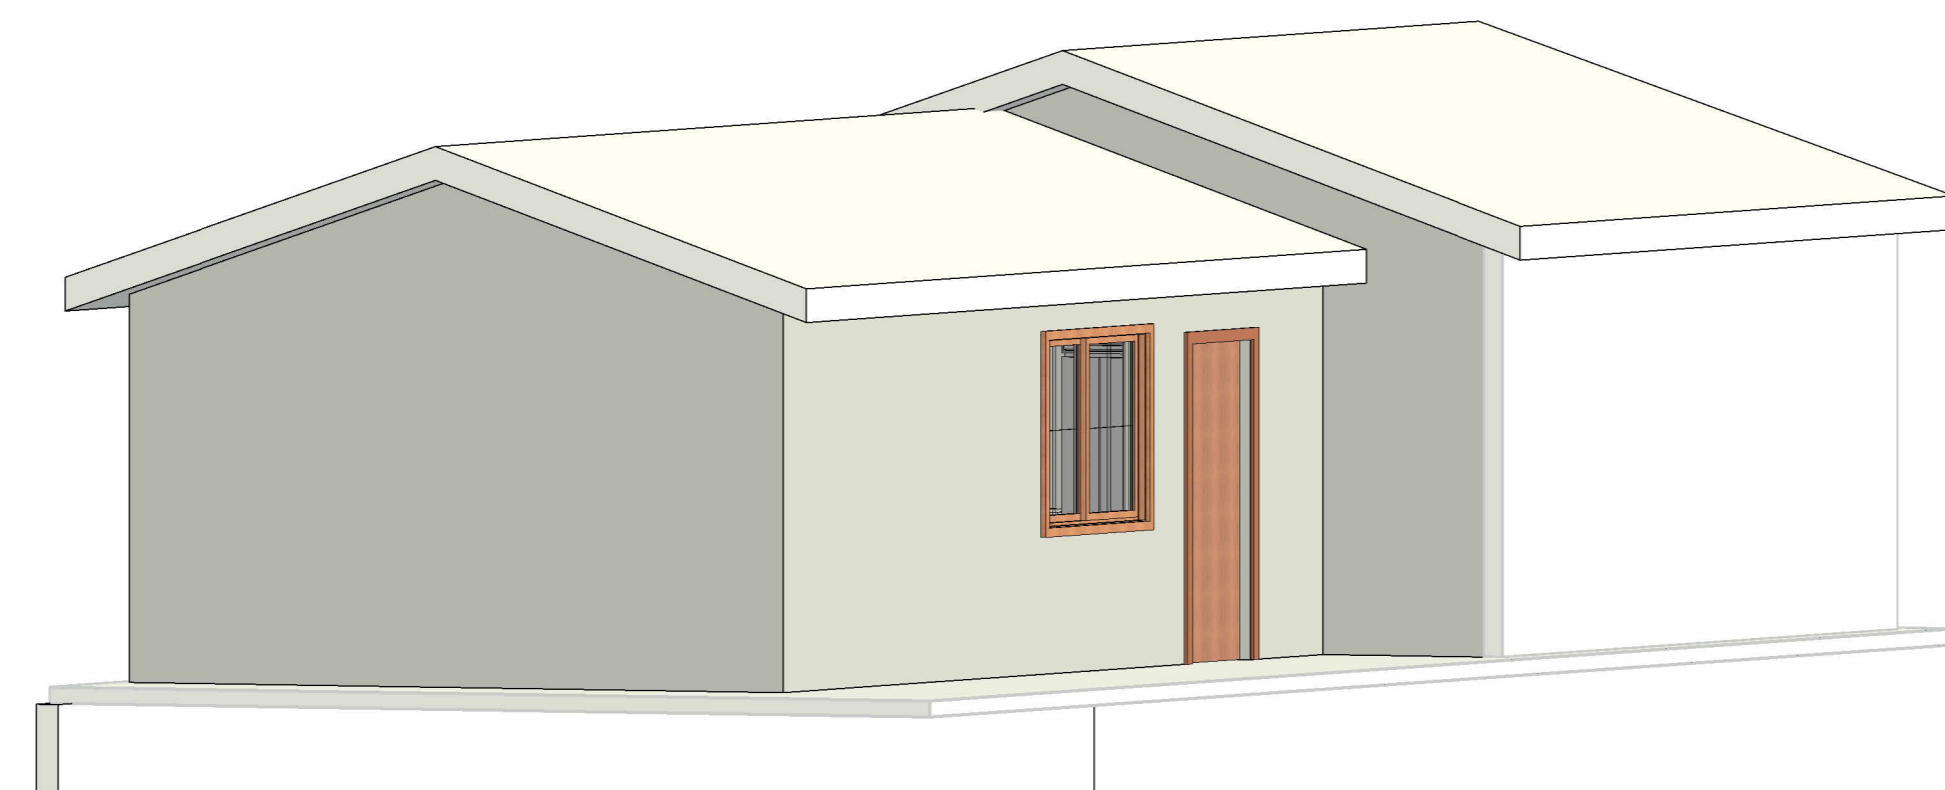

Conversion of the existing garage and carport into a detached ADU (756 SF) with partial demolition of the carport section.

373 MISSION RD, GLENDALE 91205

3d

DATE: 5/20/2024 5:34:19 PM

DRAWN BY: RK

G009