

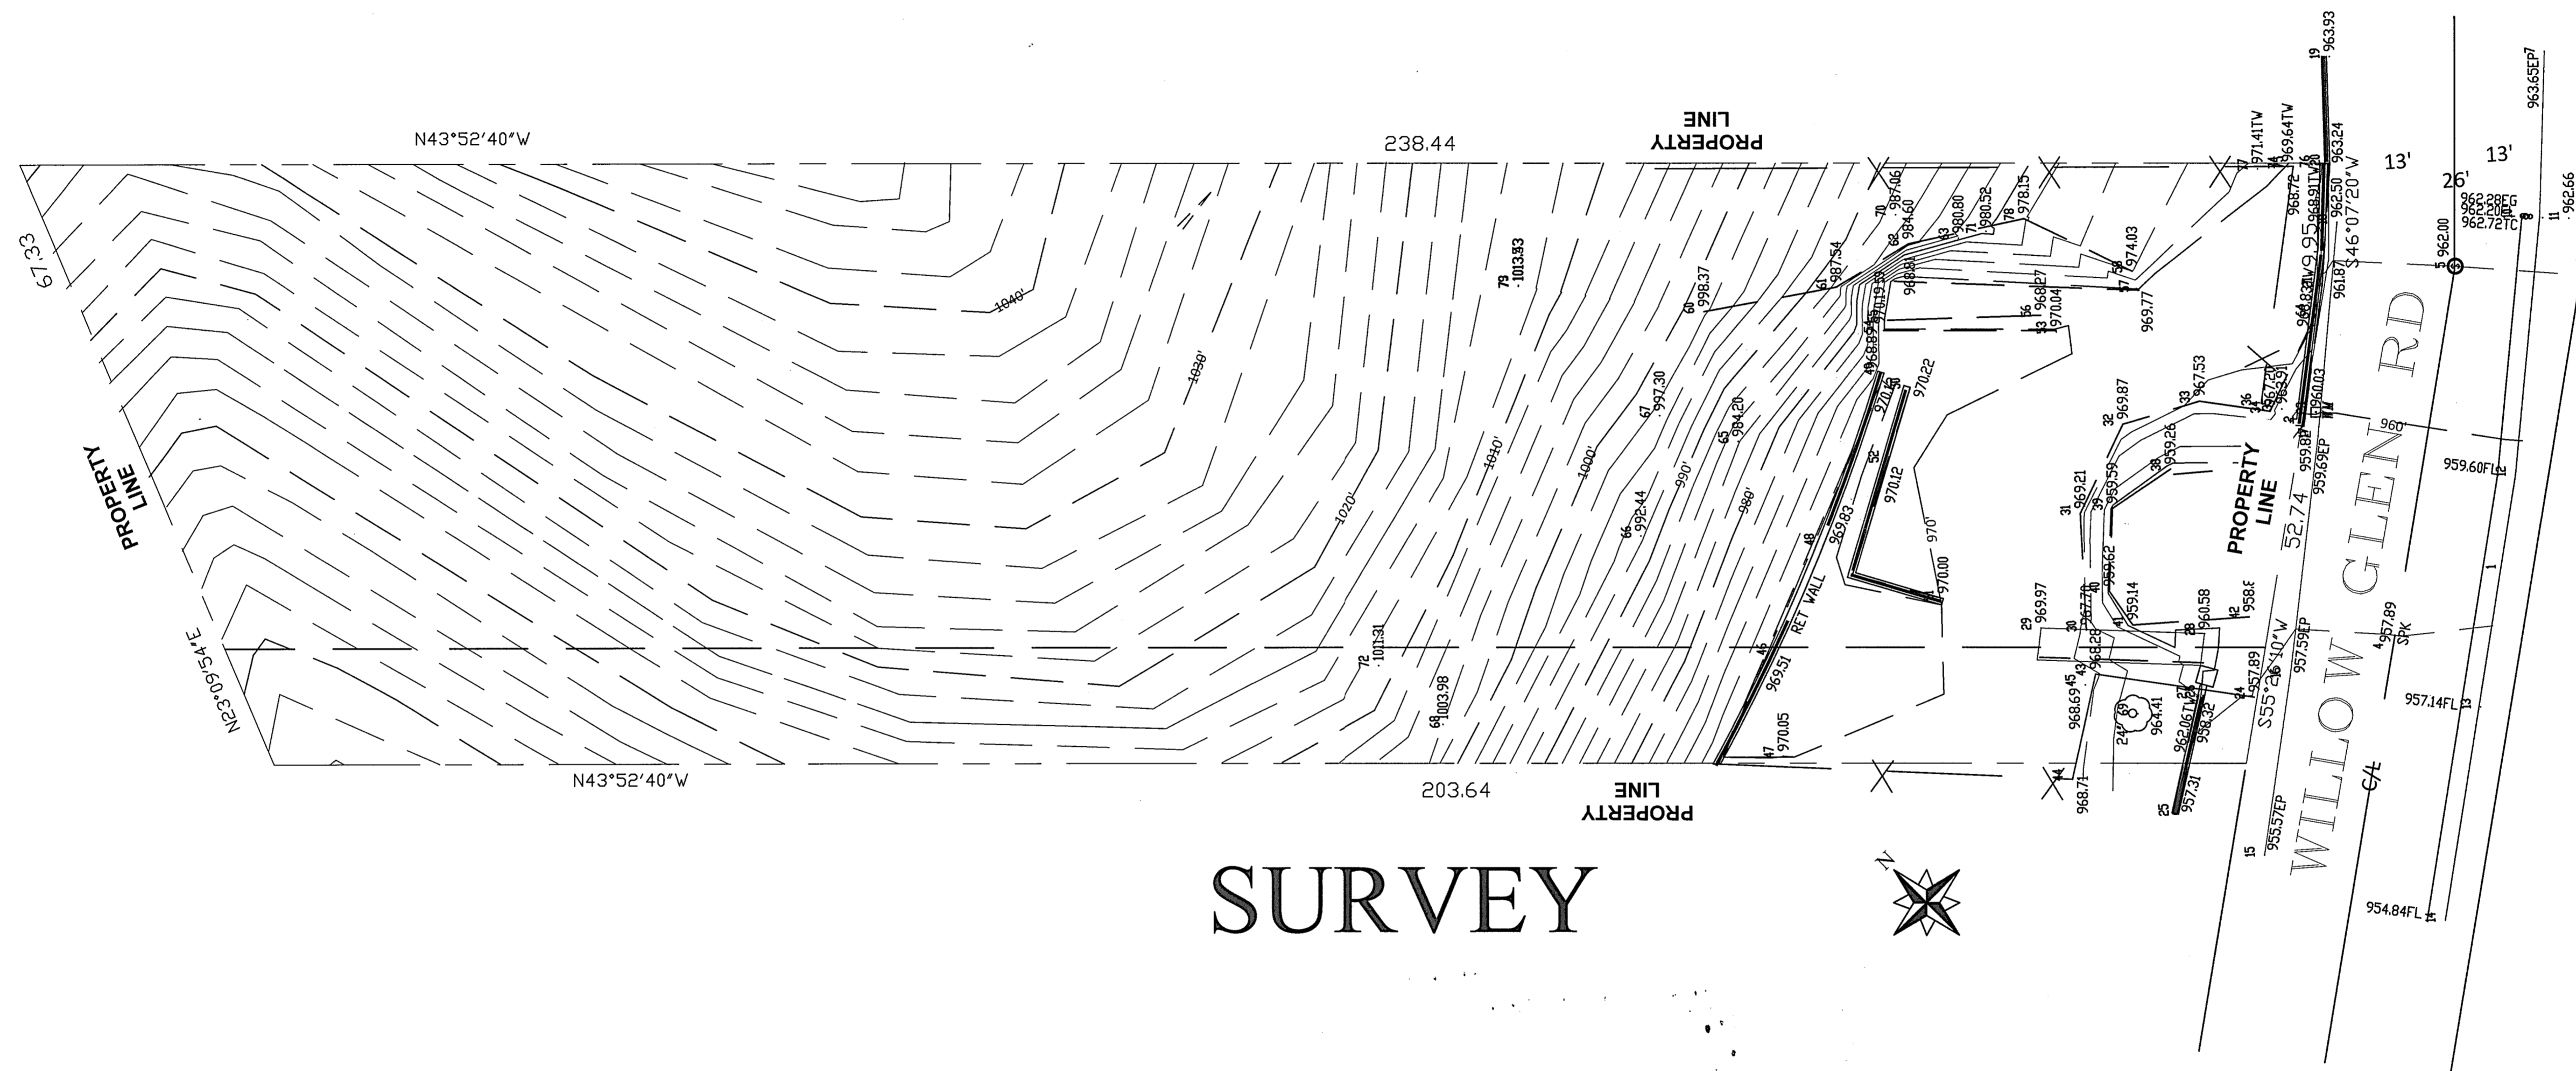
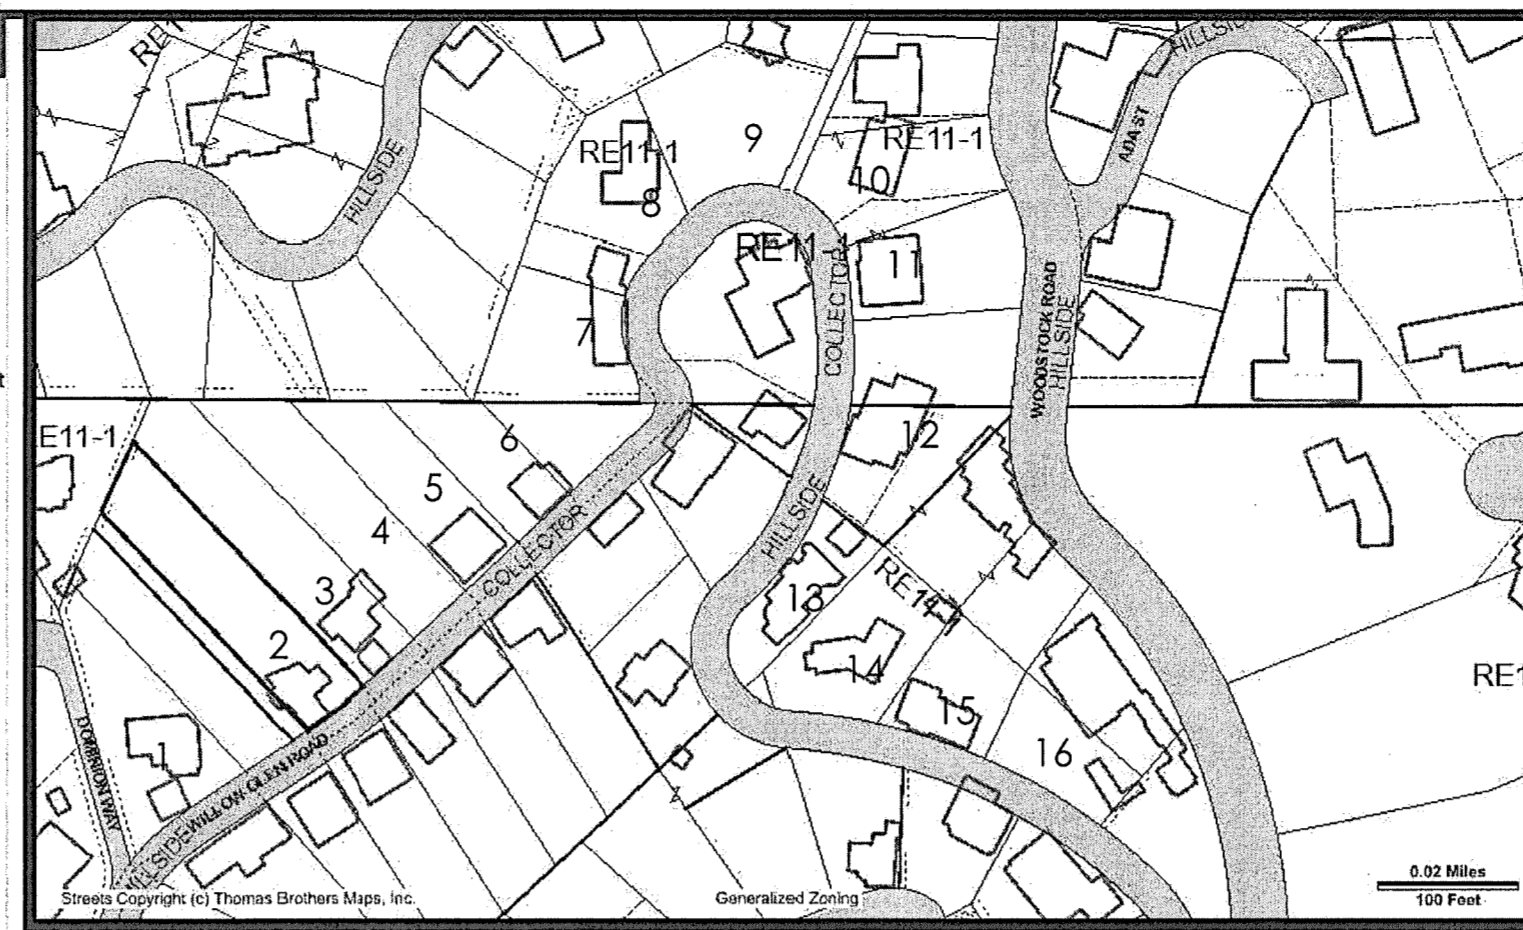


Lot	Frontage (ft)	Setback (ft)	Results
7	107	0 x	Number of lots: 16 Prevailing Setback: 0.00 ft Calculation: Total no of lots entered: 16 Total frontage entered: 1379.00 ft 40% from total frontage entered: 551.60 ft No of lots used in the calculation: 13 Setback range used: 0.00 ft - 5.00 ft Total frontage used in the calculation: 1035.00 ft
9	50	0 x	
10	50	0 x	
11	50	0 x	
12	50	0 x	
13	107	0 x	
31	100	0 x	
30	44	20 x	
26	70	0 x	
21	65	0 x	
19	52	5 x	
18	54	0 x	
4	200	0 x	
5	70	20 x	
6	80	0 x	
7	230	13 x	

Lot	Frontage (ft)	Setback (ft)
4	200.00	0.00
6	80.00	0.00
7	107.00	0.00
9	50.00	0.00
10	50.00	0.00
11	50.00	0.00
12	50.00	0.00
13	107.00	0.00
18	54.00	0.00
19	52.00	5.00
21	65.00	0.00
26	70.00	0.00
31	100.00	0.00

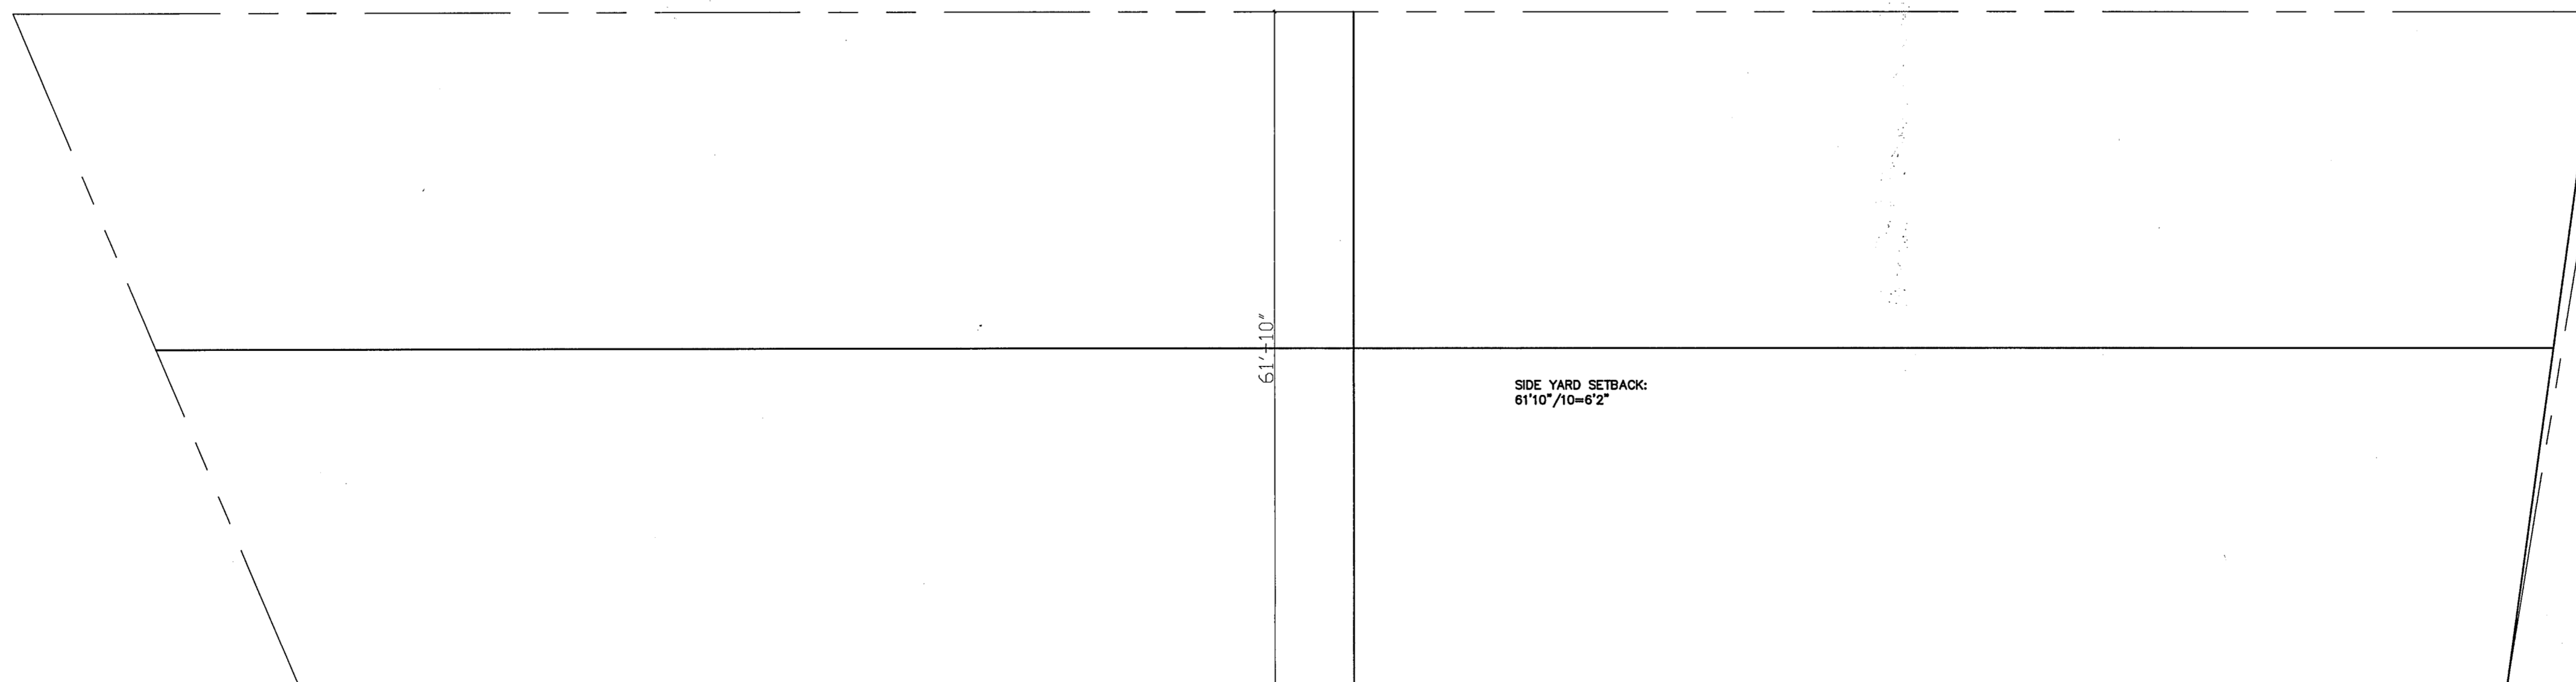


SURVEY

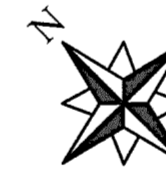

Signature

READY TO ISSUE
BY KAMRAN GHOTIBRAHANI
JUN 12 2016
Signature _____

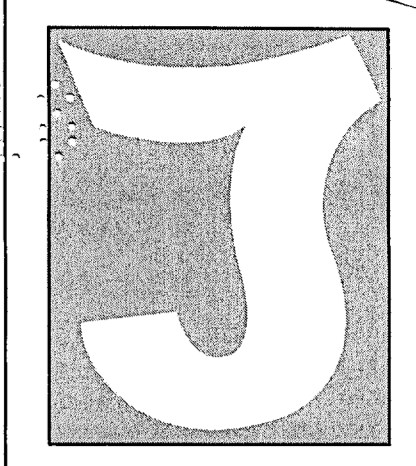

6745 DARBY AVE.
RESEDA, CA 91335
818.402.4772

SUBMITTALS/REVISIONS	

WILLOW GLEN
8029 WILLOW GLEN ROAD
LOS ANGELES, CA 90046

PROJ NO: _____
ACCT MGR: JA
ENG: _____
DWN BY: JON AZAL
PM: JA
DATE: 3/6/2017
SCALE: 3/32"=1'
SHEET TITLE:
SURVEY
SHEET NO:
A-2