


This Map may or may not be a survey of the land depicted hereon. You should not rely upon it for any purpose other than orientation to the general location of the parcel or parcels depicted. BOWELL, TITLE & ESCROW CO., expressly disclaims any liability for alleged loss or damage which may result from reliance on this map.

T.24N. R.3E. M.D.B. & M.

56-25

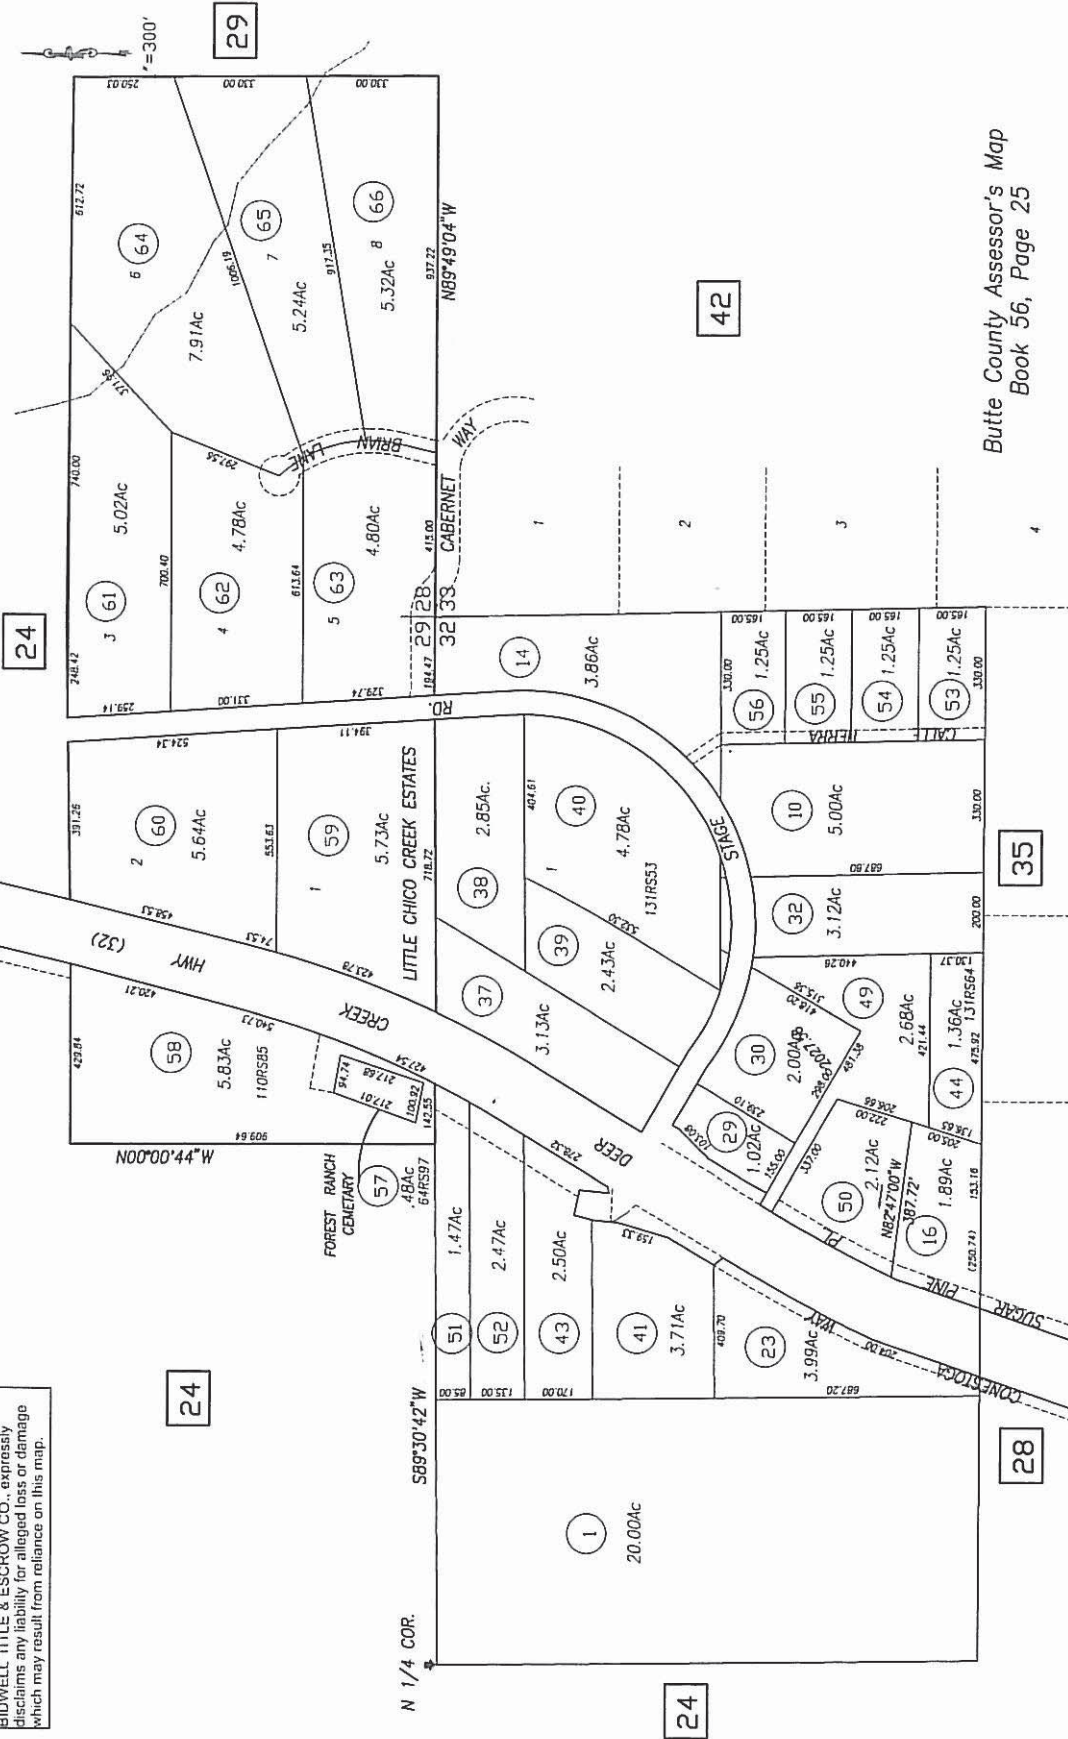

Butte County Assessor's Map
Book 56, Page 25

CREATED BY	PS	CREATED ON	10-9-2002
REVISED BY	PS	REVISED ON	10-9-2002
FILE NAME	56-25 EFFECTIVE 2003-04 ROLL		
Previous Book	Portion Of Page		
Compiled By	The Butte County Assessor's Office		

NOTE: ALL INFORMATION SHOWN ON ASSessor's MAPS ARE FOR ASSessor's OFFICE USE AND DO NOT NECESSARILY CONSTITUTE LEGAL ADVICE. NO LIABILITY IS ASSIGNED FOR THE ACCURACY OF THE DATA SHOWN.

LITTLE CHICO CREEK ESTATES, 100 MOR 91, 4-18-86