








Roof Floor Plan
Scale 1/8" = 1'-0"

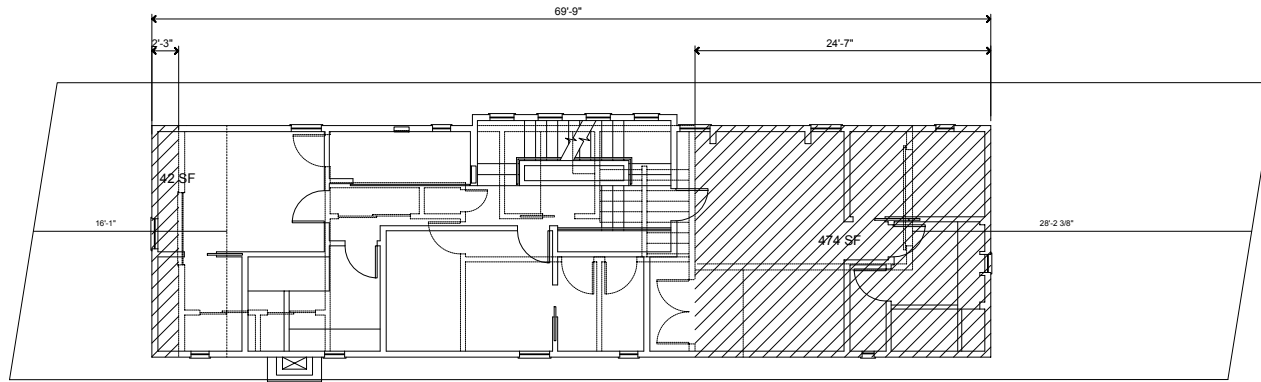


Second Floor Plan
Scale 1/8" = 1'-0"

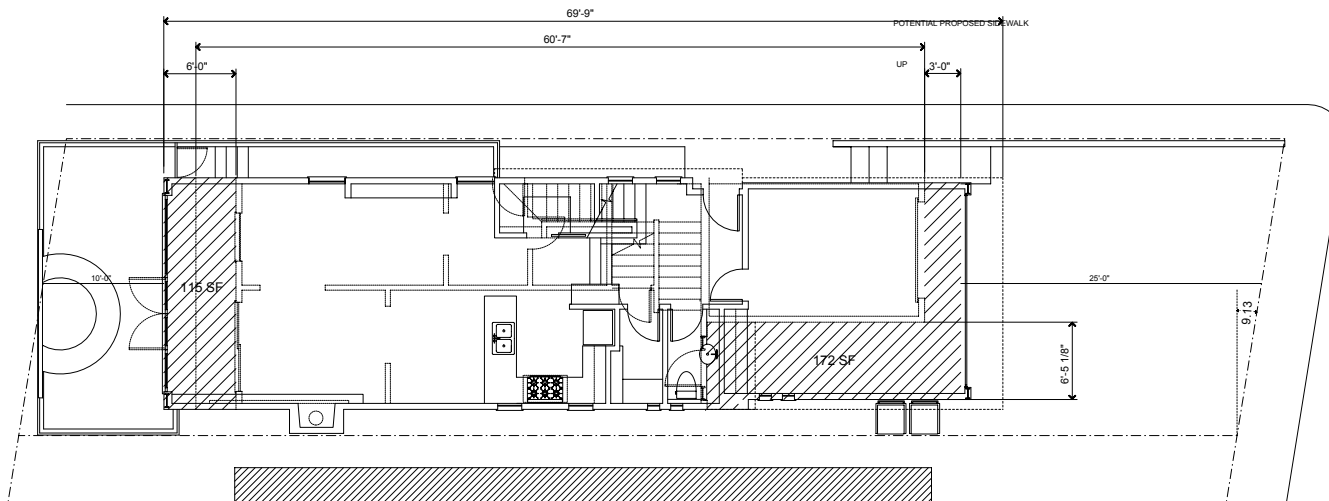



Ground Floor Plan
Scale 1/8" = 1'-0"

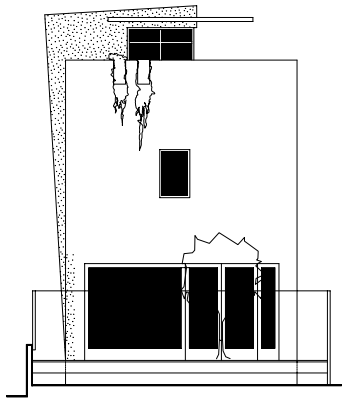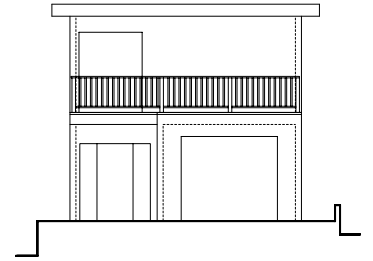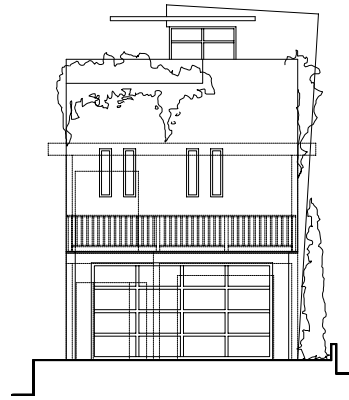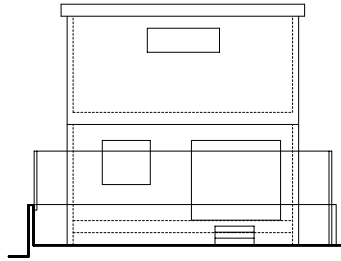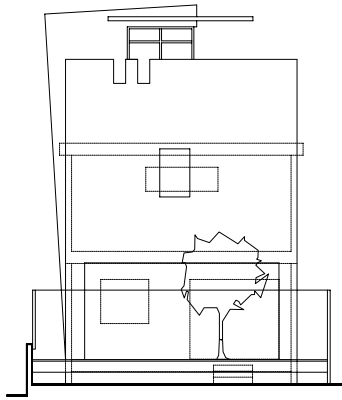


South Elevation
Scale 1/8" = 1'-0"

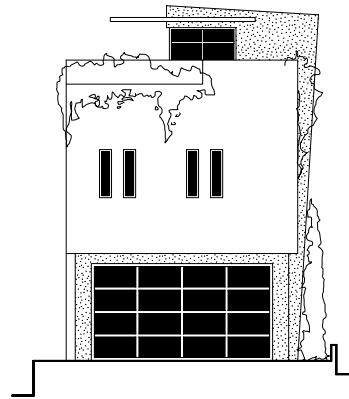


North Elevation
Scale 1/8" = 1'-0"

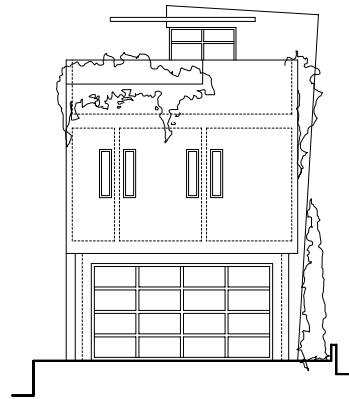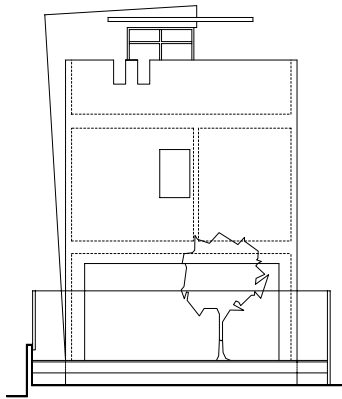


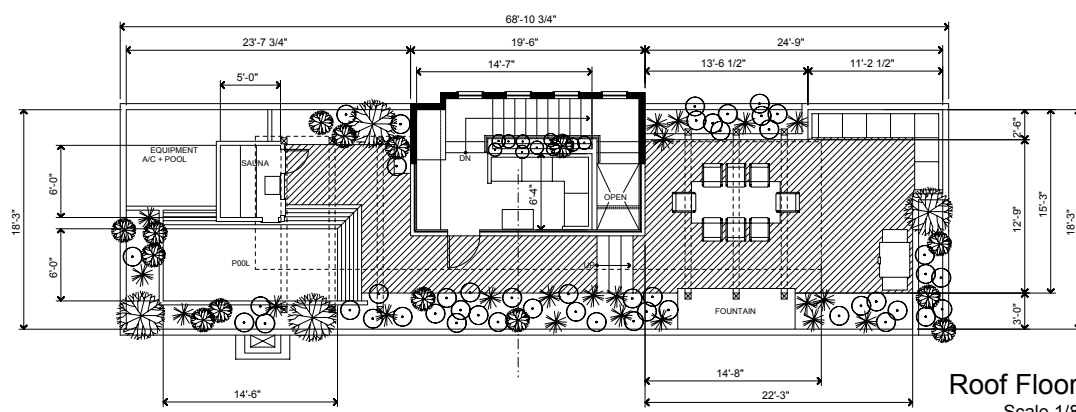



Roof Floor Plan
Scale 1/8" = 1'-0"

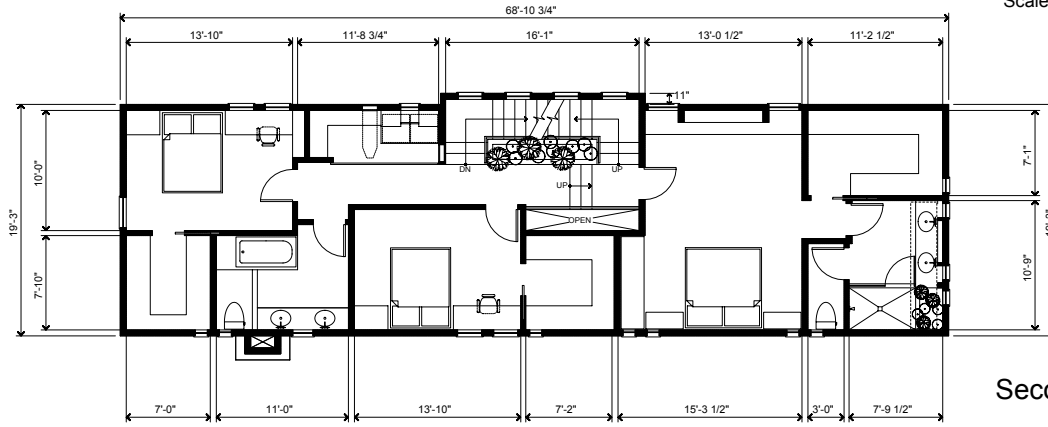


Second Floor Plan
Scale 1/8" = 1'-0"


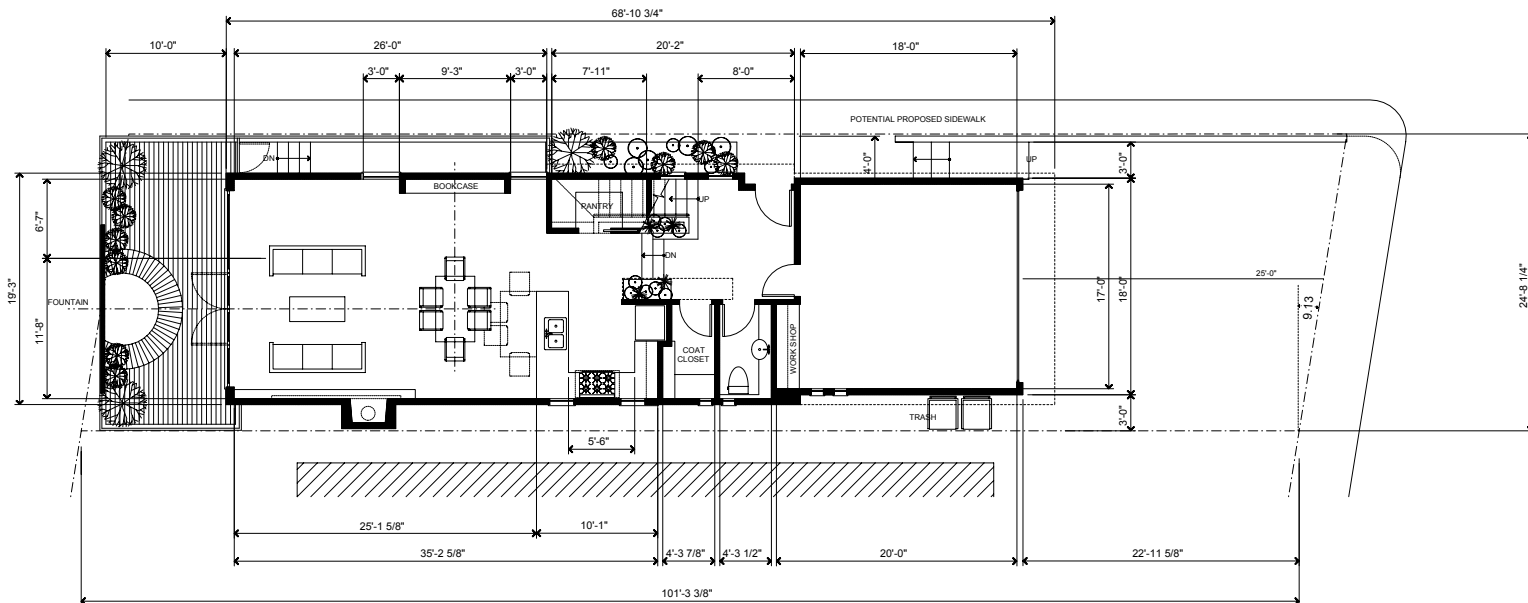


Ground Floor Plan
Scale 1/8" = 1'-0"

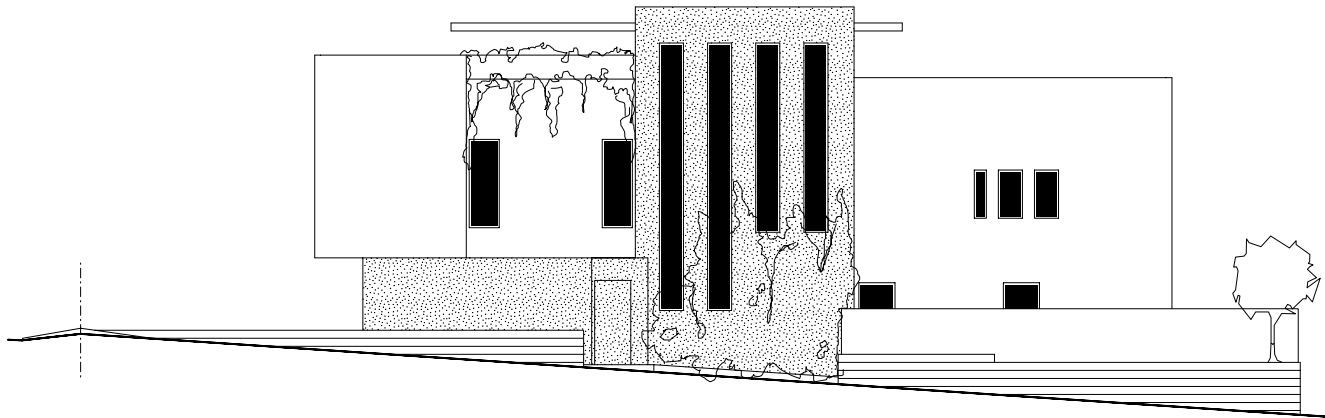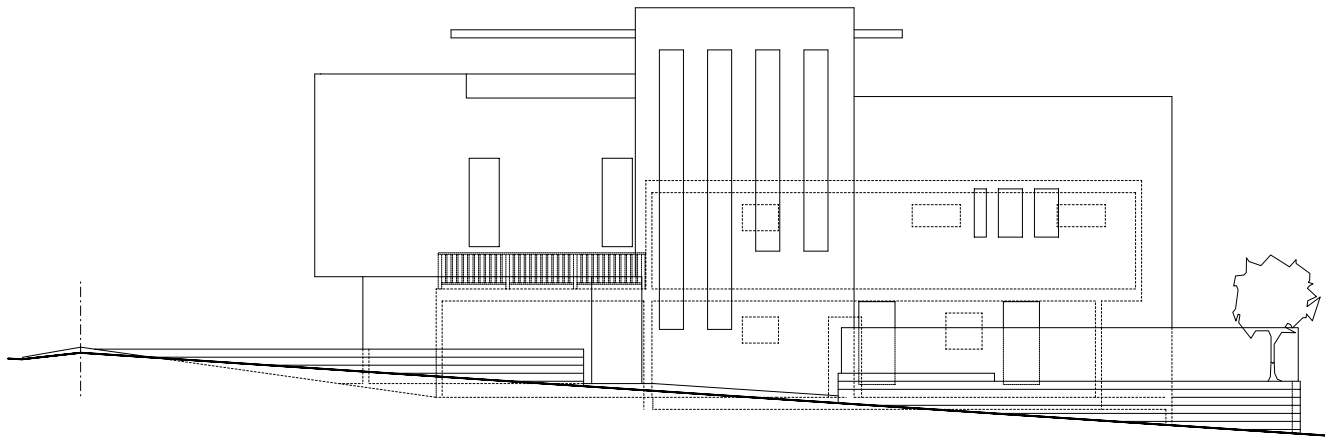



West Elevation
Scale 1/8" = 1'-0"

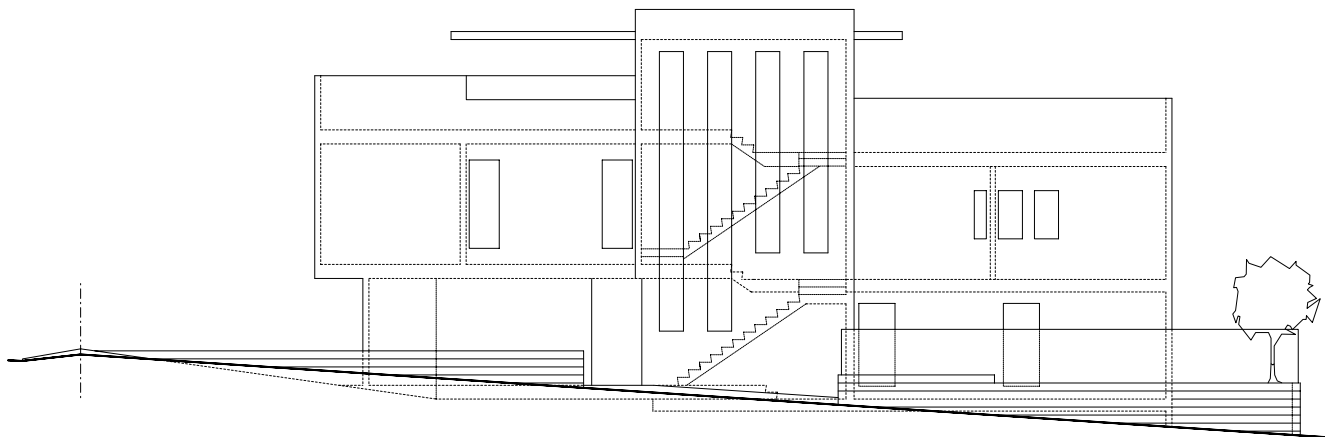

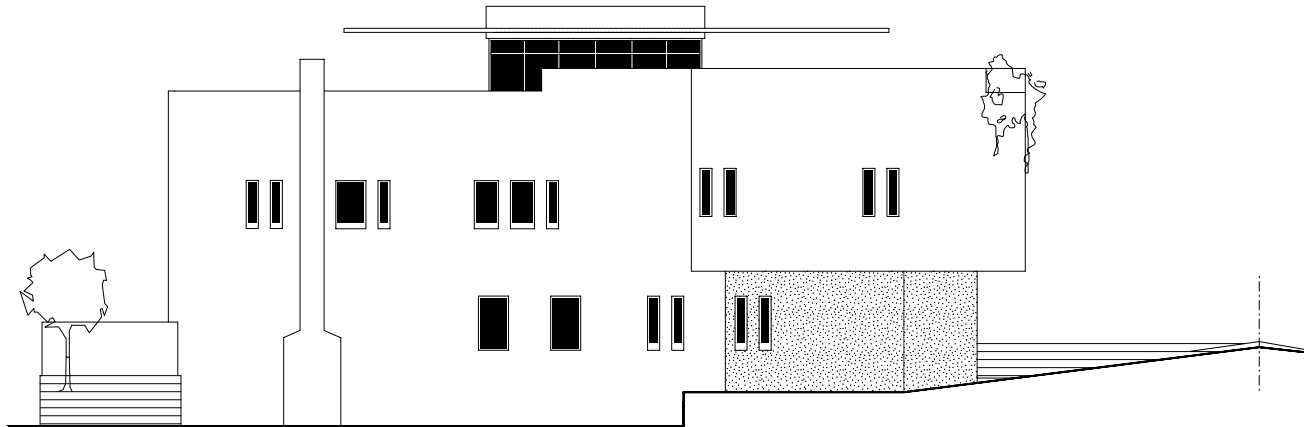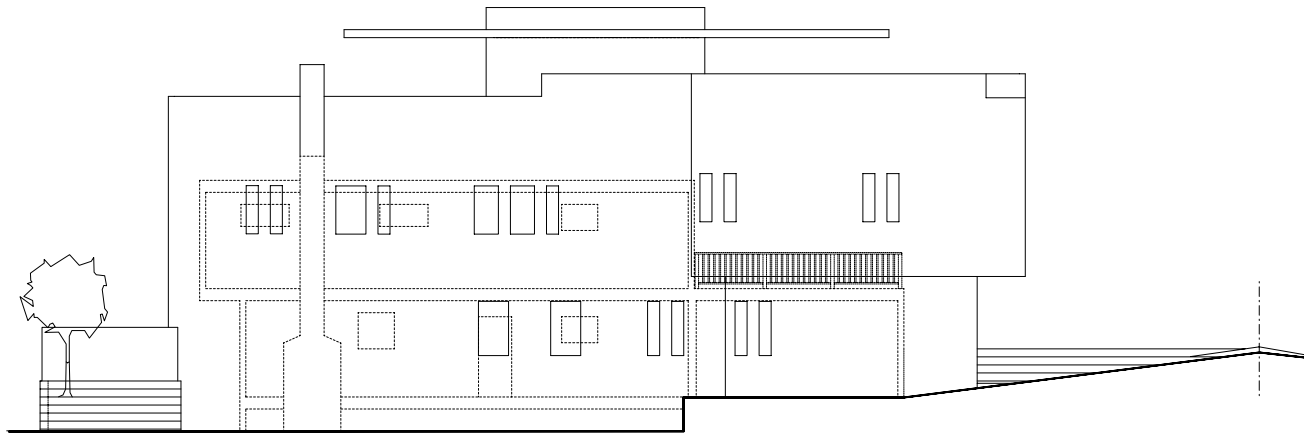


East Elevation
Scale 1/8" = 1'-0"

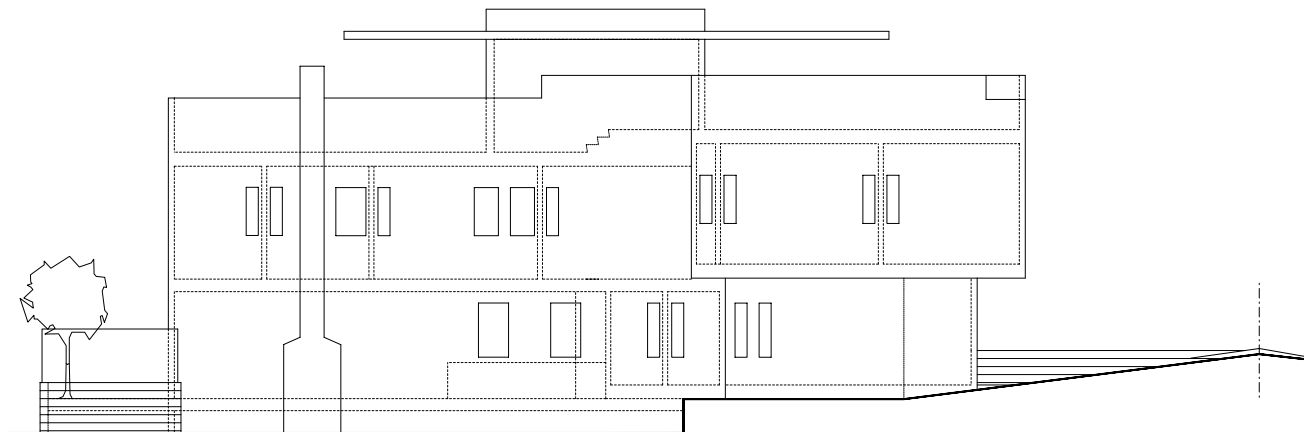


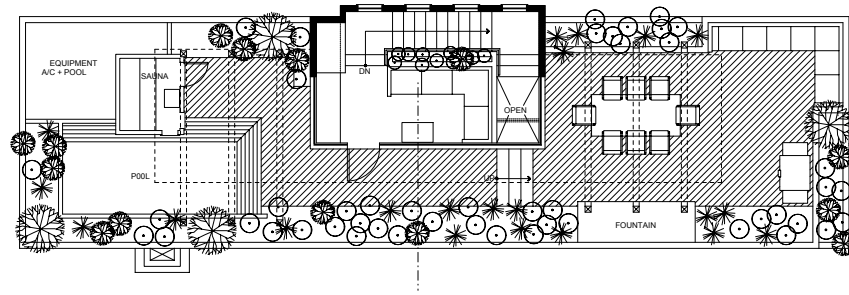


Roof Floor Plan
Scale 1/8" = 1'-0"

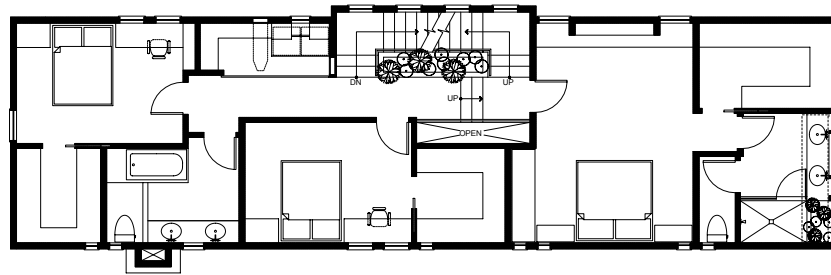


Second Floor Plan
Scale 1/8" = 1'-0"

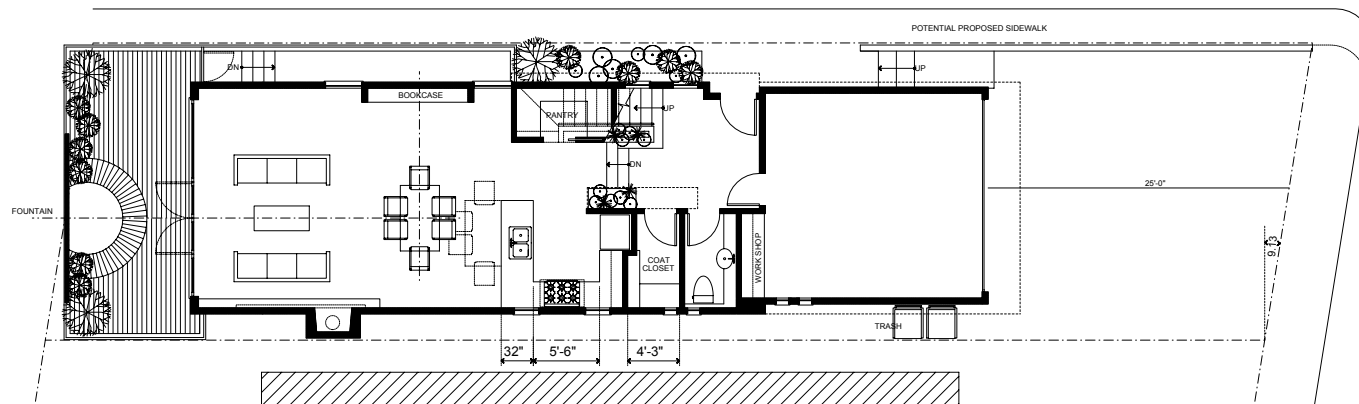

Ground Floor Plan
Scale 1/8" = 1'-0"

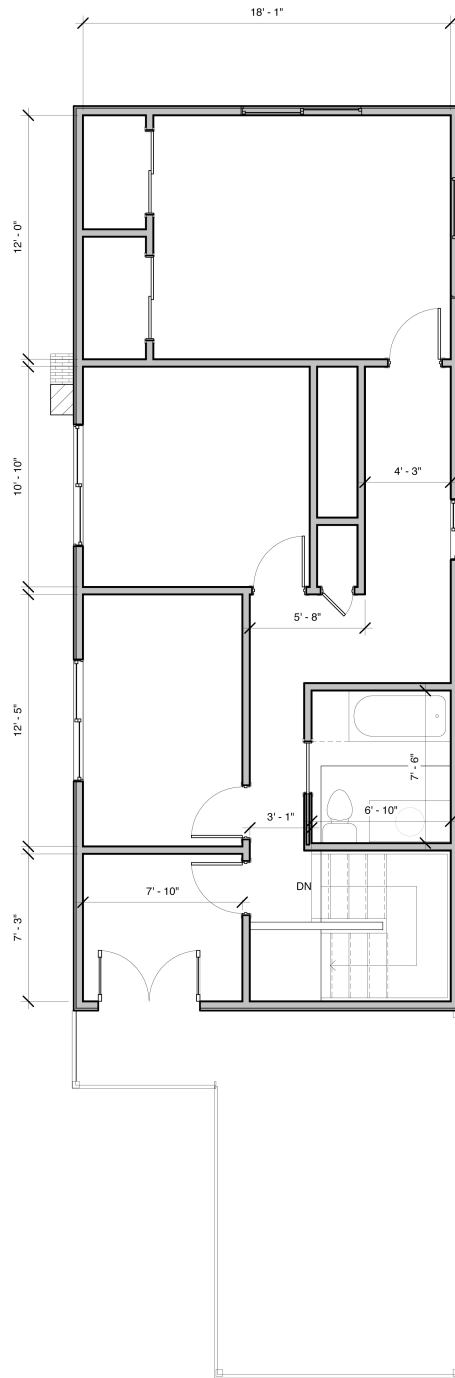

② SECOND FLOOR
1/4" = 1'-0"

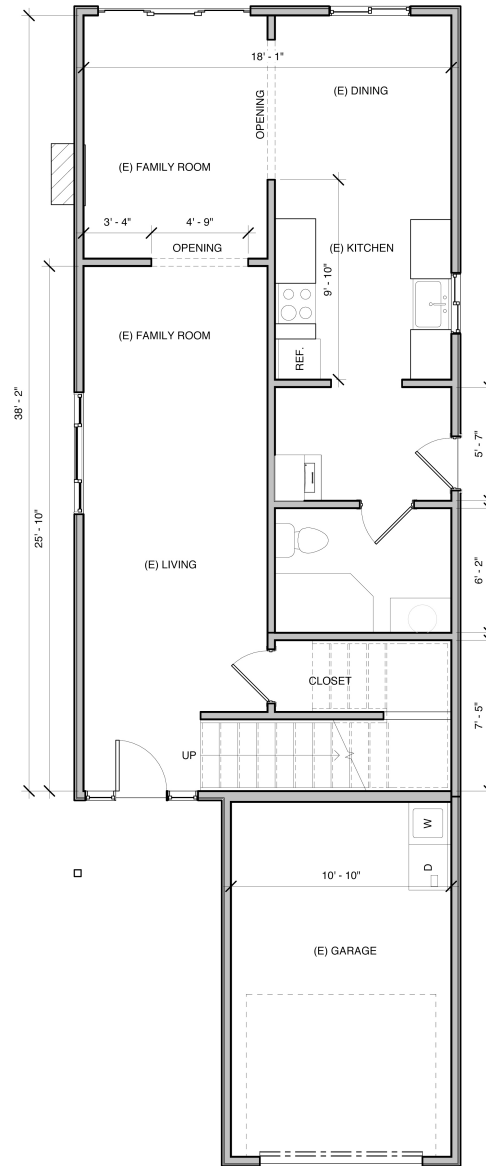

① EXISTING PLAN
1/4" = 1'-0"

