



SECTION STUDY

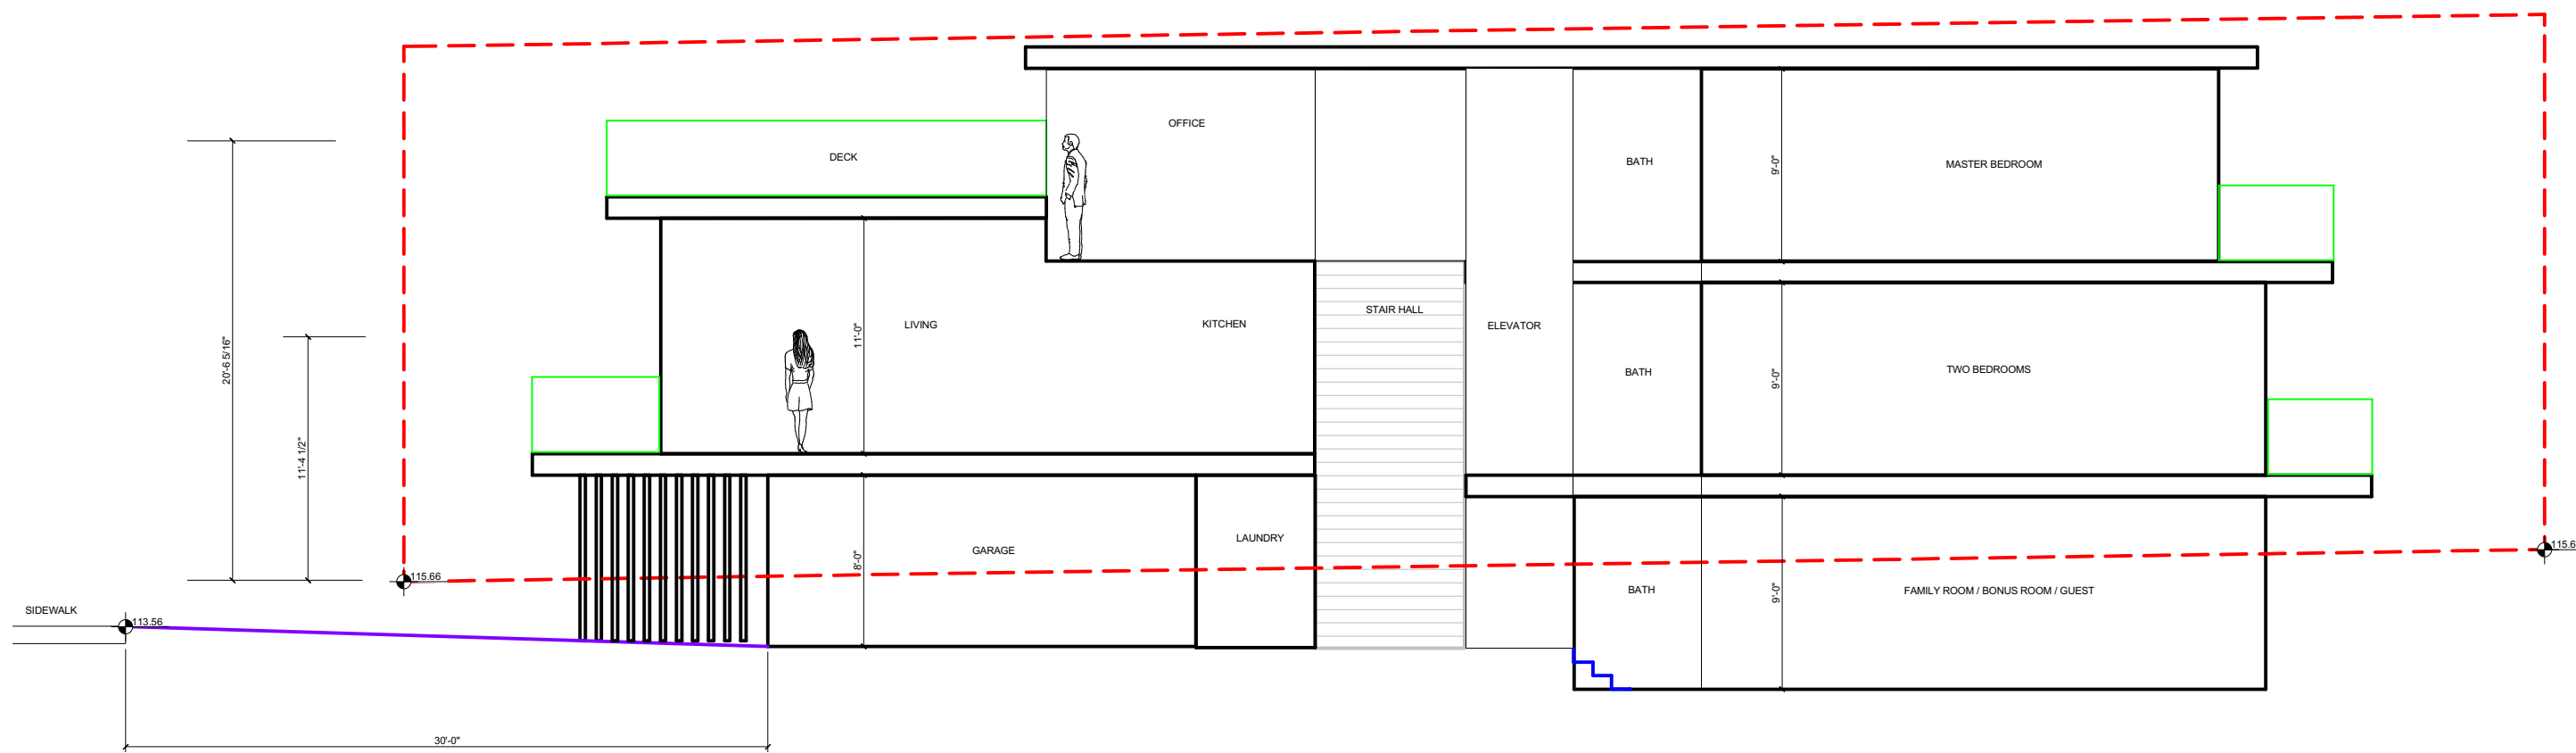

SECTION STUDY

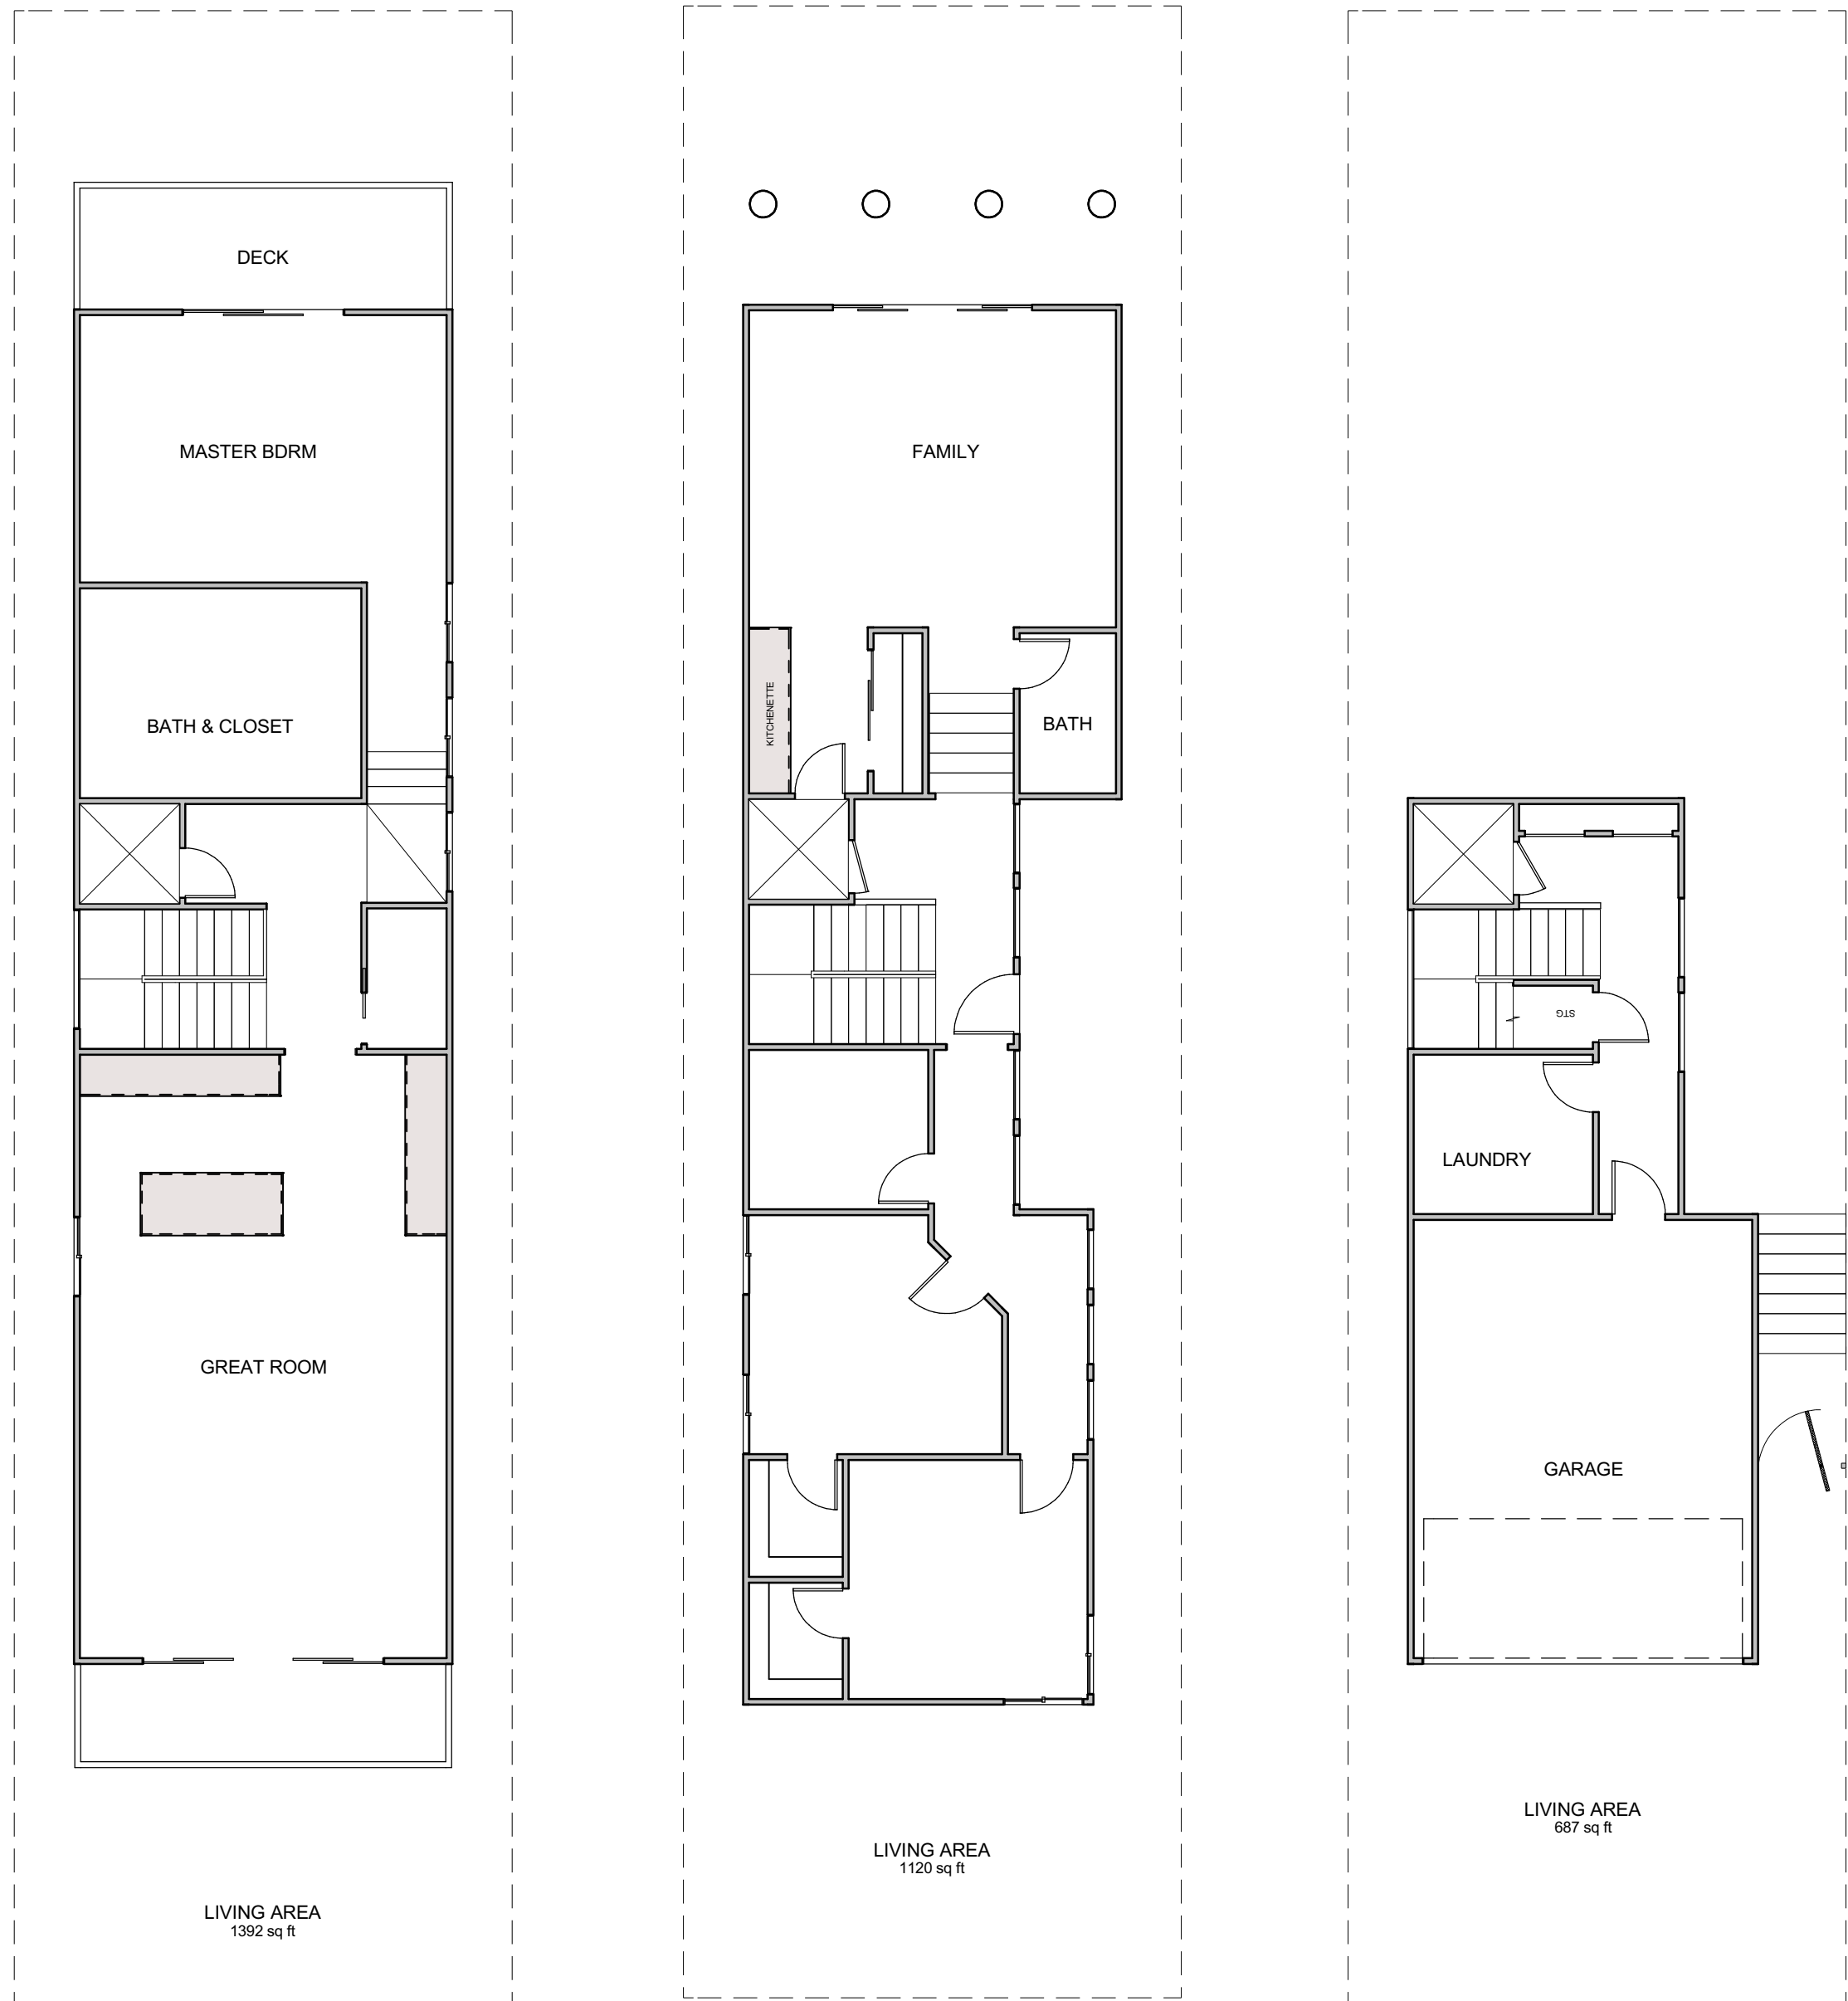

THIRD FLOOR

SECOND FLOOR

FIRST FLOOR

PLAN ONE



FIRST FLOOR

SECOND FLOOR

THIRD FLOOR

PLAN TWO

SPACE PLAN STUDY

RICK D SELLERS

RDS
RESIDENTIAL DESIGN
STUDIOS

RESIDENTIAL DESIGN
DESIGN & BUILD

LOS ANGELES
ORANGE COUNTY
PALM SPRINGS

310 . 890 . 9954

MEMBER
California Institute
of Building Design

IMPORTANT INFORMATION

- 1) THESE DRAWINGS ARE THE PROPRIETARY WORK PRODUCT AND PROPERTY OF RESIDENTIAL DESIGN STUDIOS. USE OF THESE DRAWINGS AND CONCEPTS CONTAINED THEREIN WITHOUT THE WRITTEN PERMISSION OF RESIDENTIAL DESIGN SERVICES IS PROHIBITED.
- 2) CONTRACTOR SHALL VERIFY ALL CONDITIONS AND DIMENSIONS AT THE JOB SITE AND NOTIFY THE DESIGNER OF ANY DIMENSIONAL ERRORS, OMISSIONS OR DISCREPANCIES BEFORE BEGINNING OR FABRICATING ANY WORK.
- 3) TO THE BEST OF MY KNOWLEDGE THESE PLANS ARE DRAWN TO COMPLY WITH OWNERS AND/OR BUILDERS SPECIFICATIONS AND ANY CHANGES MADE ON THEM AFTER PRINTS ARE MADE WILL BE DONE AT THE OWNERS AND/OR BUILDERS EXPENSE AND RESPONSIBILITY. RESIDENTIAL DESIGN STUDIOS IS NOT LIABLE FOR ERRORS ONCE CONSTRUCTION HAS BEGUN. WHILE EVERY EFFORT HAS BEEN MADE IN THE PREPARATION OF THIS PLAN TO AVOID MISTAKES, THE MAKE CAN NOT GUARANTEE AGAINST HUMAN ERROR. THE CONTRACTOR OF THE JOB MUST CHECK ALL DIMENSIONS AND OTHER DETAILS PRIOR TO CONSTRUCTION AND BE SOLEY RESPONSIBLE THEREAFTER.

PROJECT TITLE

THE MILLER RESIDENCE
1934 PROSPECT AVE,
HERMOSA BEACH, CA 90254

SHEET CONTENTS

DATE
REVISION
REVISION

SCALE

PREPARED BY

RDSellers

SHEET NUMBER

A1.0