


1916 CARNEGIE LANE

LANDSCAPE MASTER PLAN

PLANTING PALLET

Qty	Botanical Name	Common Name	Size/Condition
Trees			
28	Podocarpus gracillior	WEEPING PODOCARPUS	5 gal
Perennials and Annuals			
7	ERGERION KAR.	SANTA BARABARA DASY	1 gal
Vines			
9	Pandorea jasminoides Variegata	VAREGATA BOWER PLANT	5 gal

 WEEPING PODOCARPUS

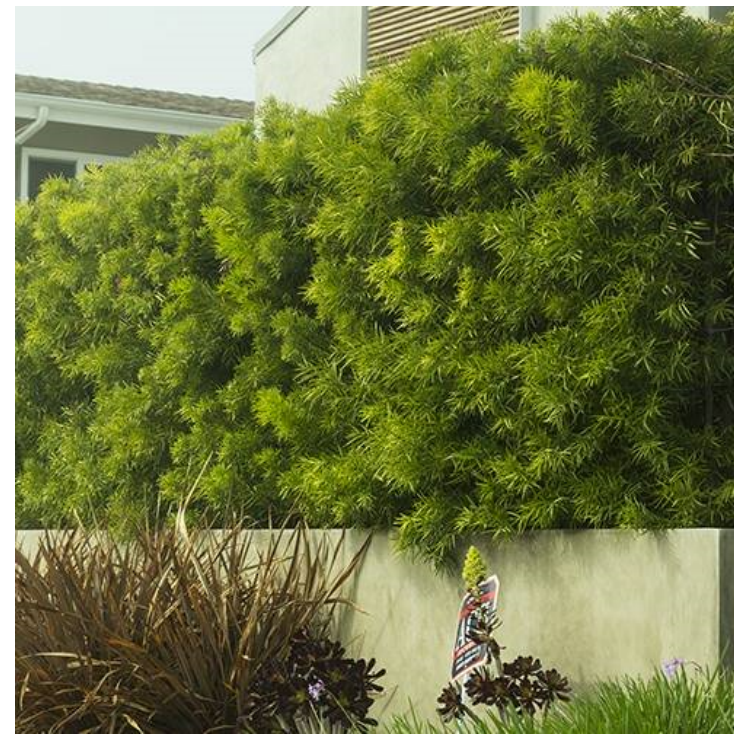



 SANTA BARABARA DASY



 VAREGATA BOWER PLANT



2X2 STEPPING STONES WITH DECORATIVE ROCK

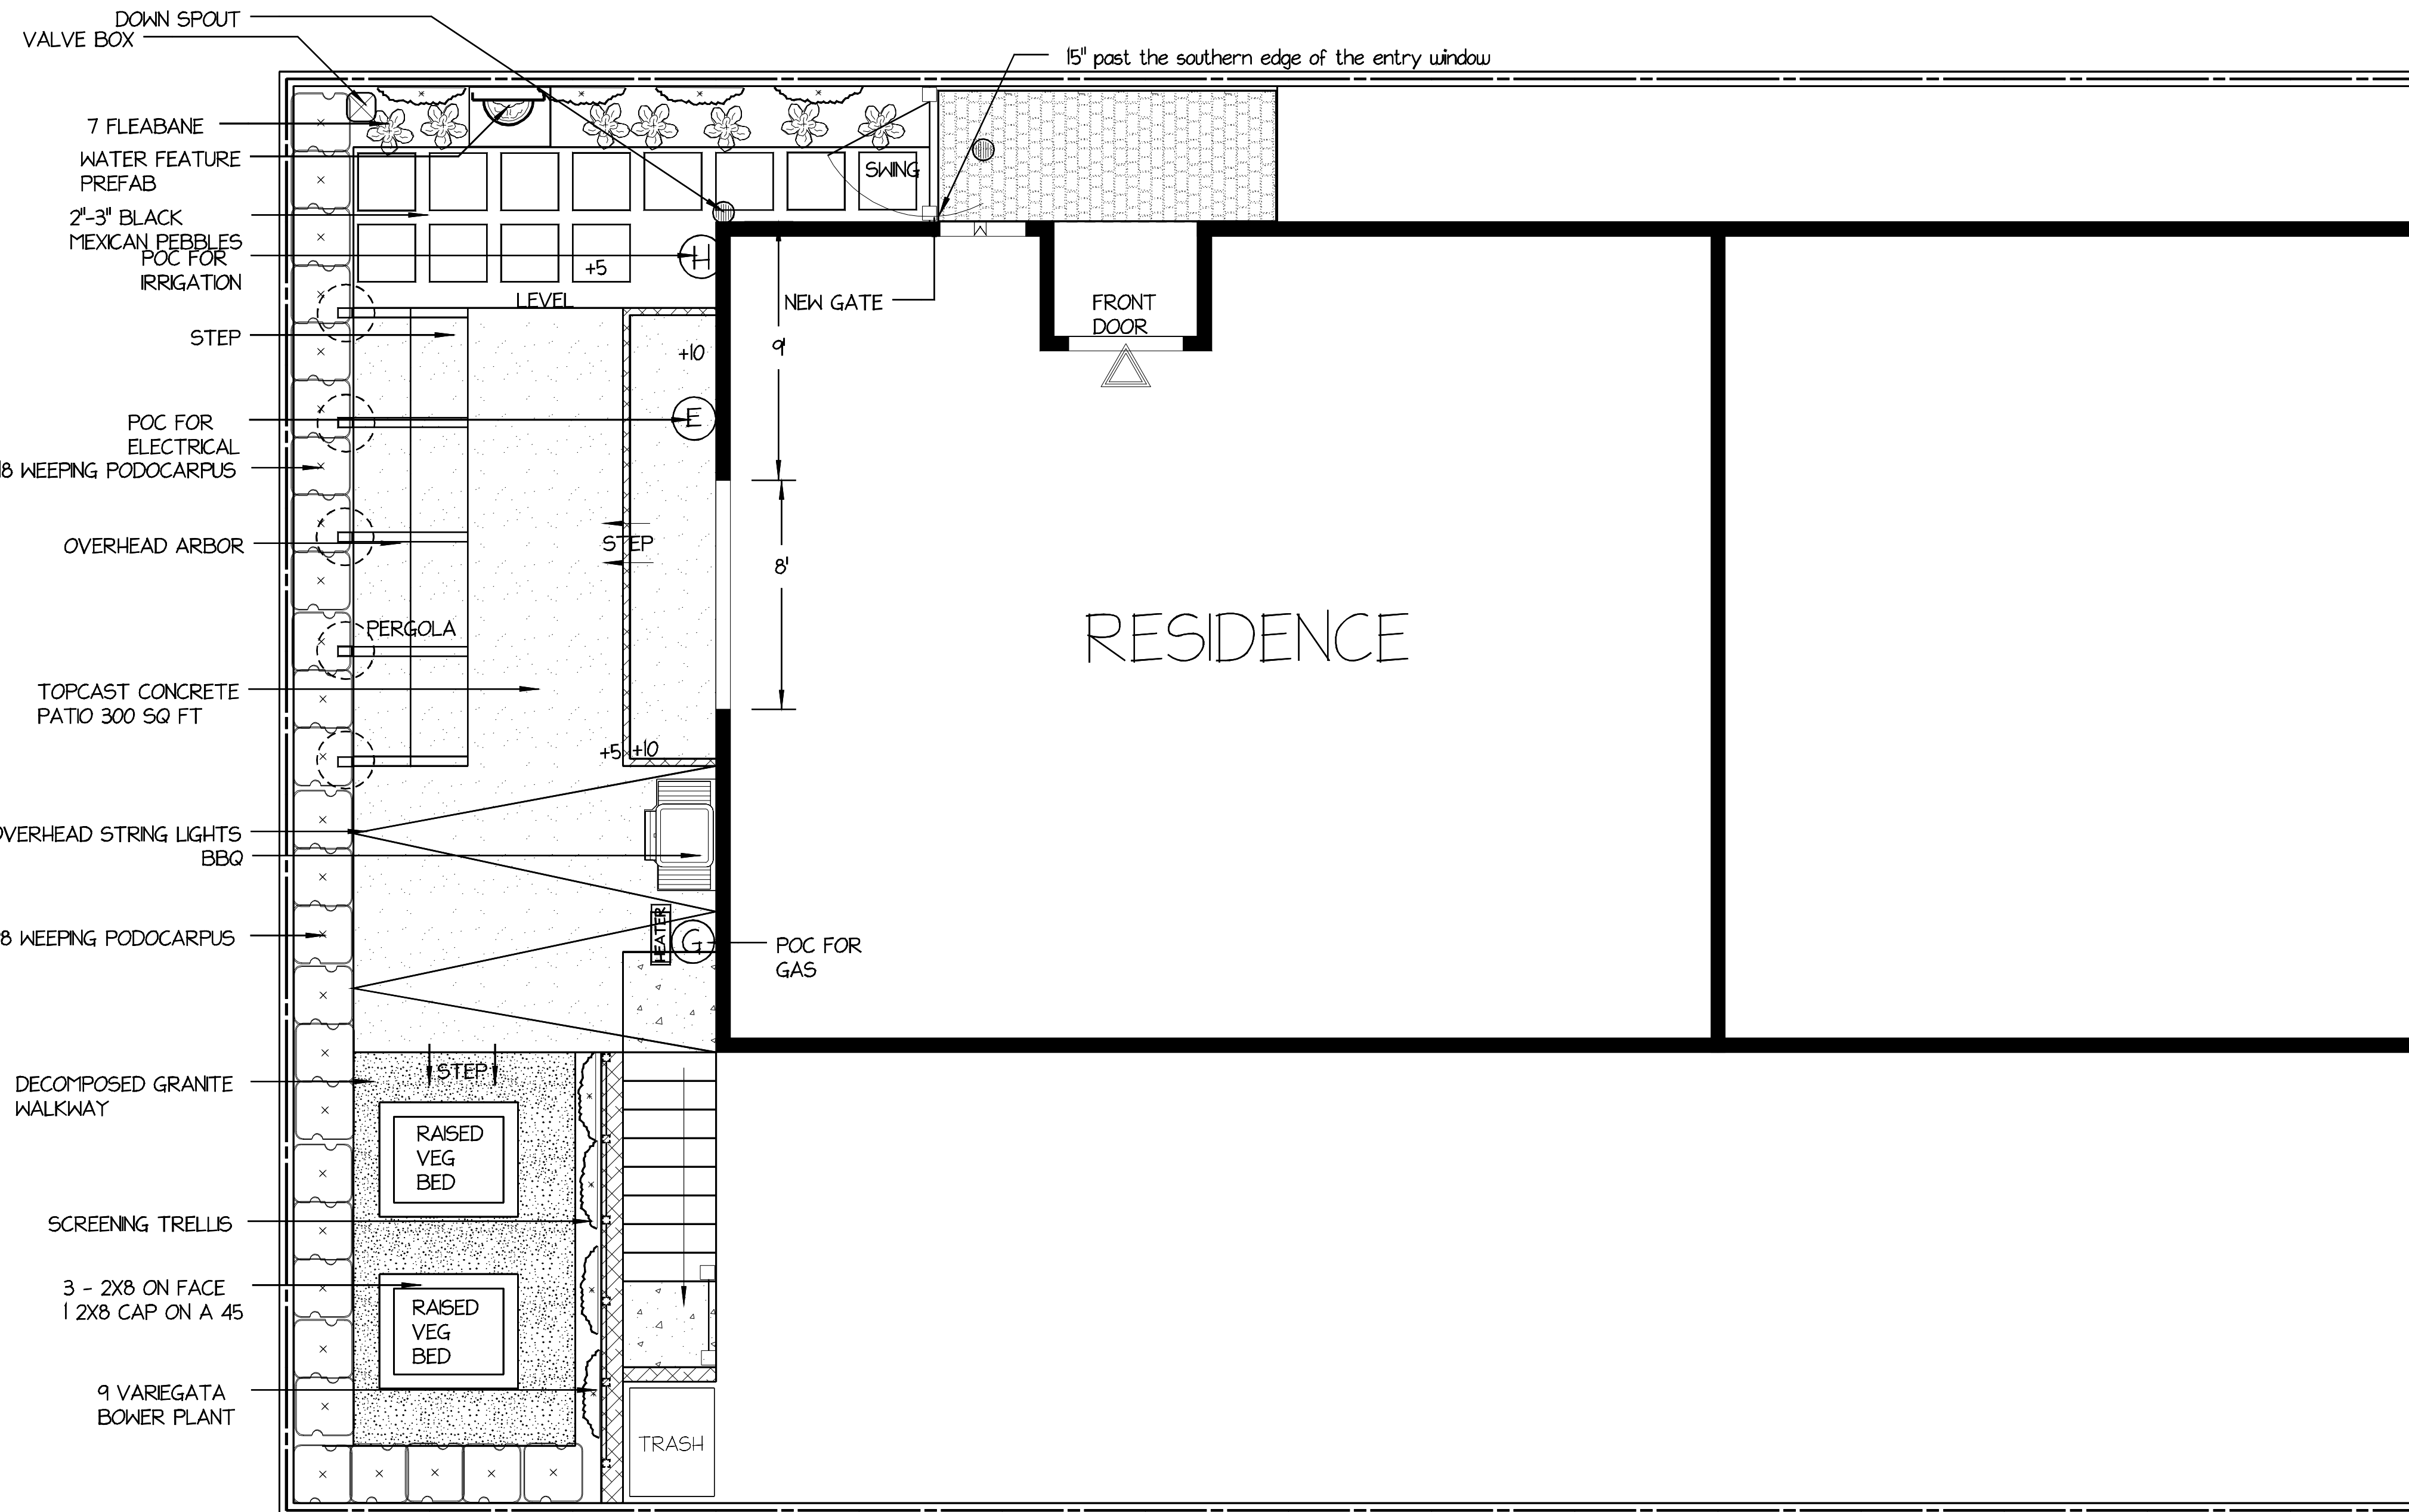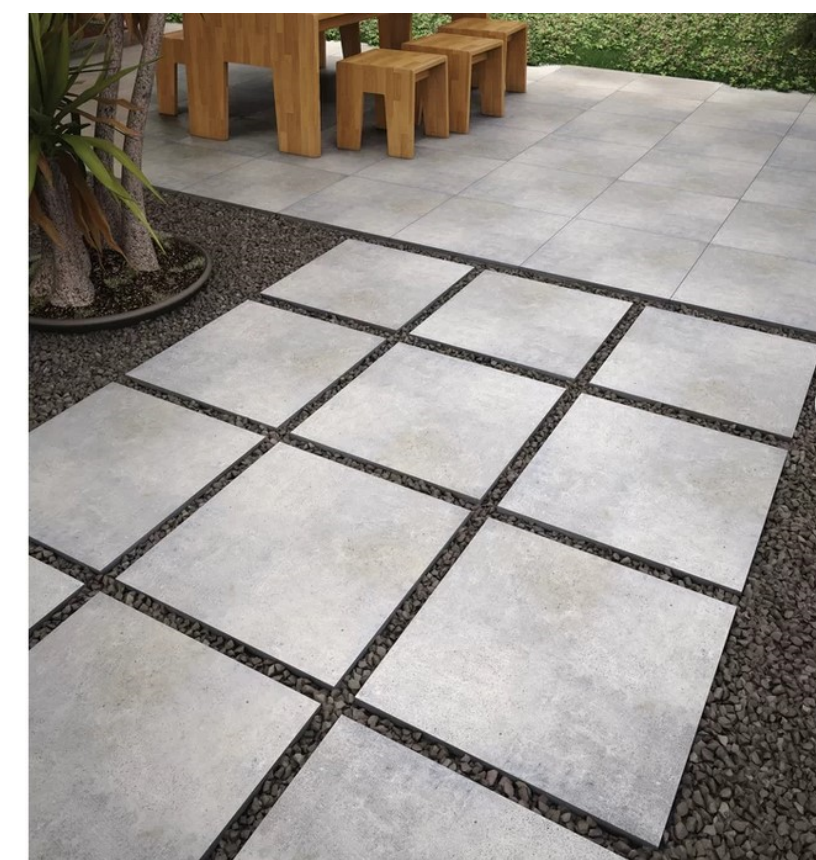


TOPCAST CONCRETE PATIO



OVERHEAD LIGHTING



SCREENING TRELLIS - MORSE COMPOSITE PRIVACY SCREEN

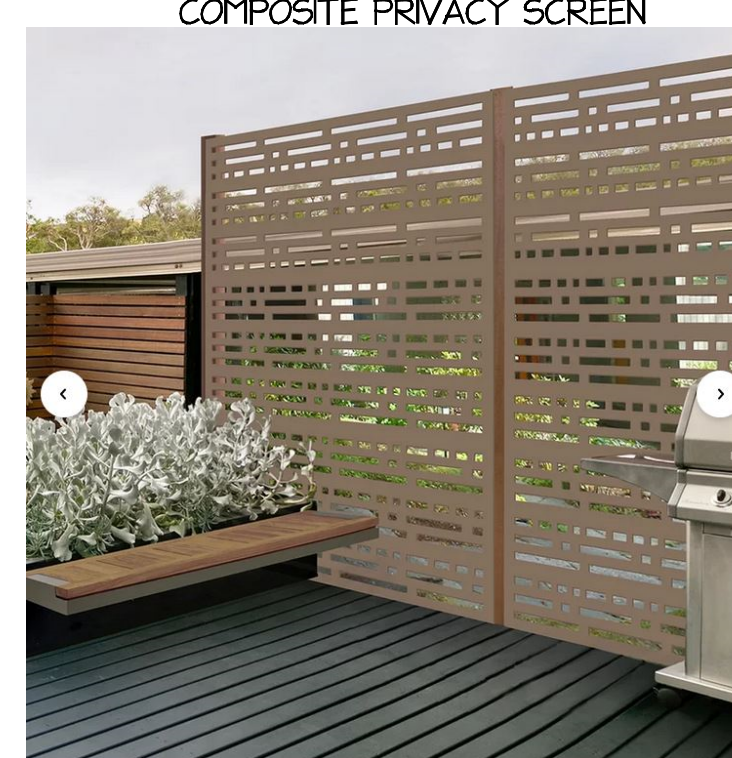

OVERHEAD ARBOR



WATER FEATURE -CIANA BRENTWOOD FOUNTAIN



LIVING GREEN
DESIGNS
Eco friendly/Responsible landscaping
Design Construction and Maintenance

Julie Justus McGinity
1916 CARNEGIE LANE
REDONDO BEACH, CA 90278


REVISIONS

△	201005
△	201022
△	201103
△	201202

LIVING GREEN DESIGNS
Redondo Beach, Ca 90277
phone 310.798.1089
landscape designers

CONCEPT DESIGN
75%

FOR AUTHORIZED USE ONLY
LIVING GREEN DESIGNS

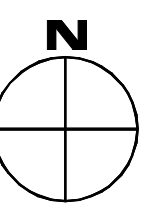

project no. 2020-0928
issue date 12/02/20
scale 1/4"=1'-0"

drawing title

BACKYARD
LANDSCAPE

drawing number

L-1.1

HO283333v1 Disclaimer:

This landscape plan is intended solely for design purposes only and is intellectual property of LIVING GREEN DESIGNS. The information on this plan is to be used as a guide only. All measurements are to be field verified, and adjusted when necessary. This landscape plan is supplied to the client on a confidential basis solely for use in connection with the job identified herein. Replication or duplication is prohibited.

Prior to construction, the owner must seek approval to all design plans by local public agencies whom have jurisdiction over the property, in order to ensure that you meet minimum building standards for your own safety and for the safety of future property owners and occupants; the property owner is responsible for obtaining HOA, Planning, Building, Structural, Mechanical, Electrical, and Plumbing permits.

Any use of this landscape plan for construction without proper approval can be in violation of city code and regulations and is subject to fine and penalties.