

PLANTING PALLET

Qty	Botanical Name	Common Name	Size/Condition
Trees			
1	Cassia fistula	GOLDEN SHOWER TREE	24" BOX
1	Lagerstroemia indica	CRAPEMYRTLE	24" BOX
Shrubs			
4	Camellia japonica	JAPANESE CAMELLIA (red/pink)	5 GAL
7	Euonymus fortunei 'Emerald n Gold'	EMERALD N GOLD WINTERCREEPER	5 GAL
Perennials and Annuals			
6	Agapanthus africanus	AFRICAN LILY	1 GAL
4	Cuphea hyssopifolia	FALSE HEATHER	1 GAL
2	Leonotis leonurus	LIONS EAR	5 GAL
Vines			
17	Trachelospermum jasminoides	CONFEDERATE JASMINE	1 GAL


1916 CARNEGIE LANE

LANDSCAPE MASTER PLAN



LIVING GREEN
DESIGNS
Eco-friendly/Responsible Landscaping
Design, Construction and Maintenance


KELLY HEAVENER
1916 CARNEGIE LANE #A
REDONDO BEACH, CA 90278

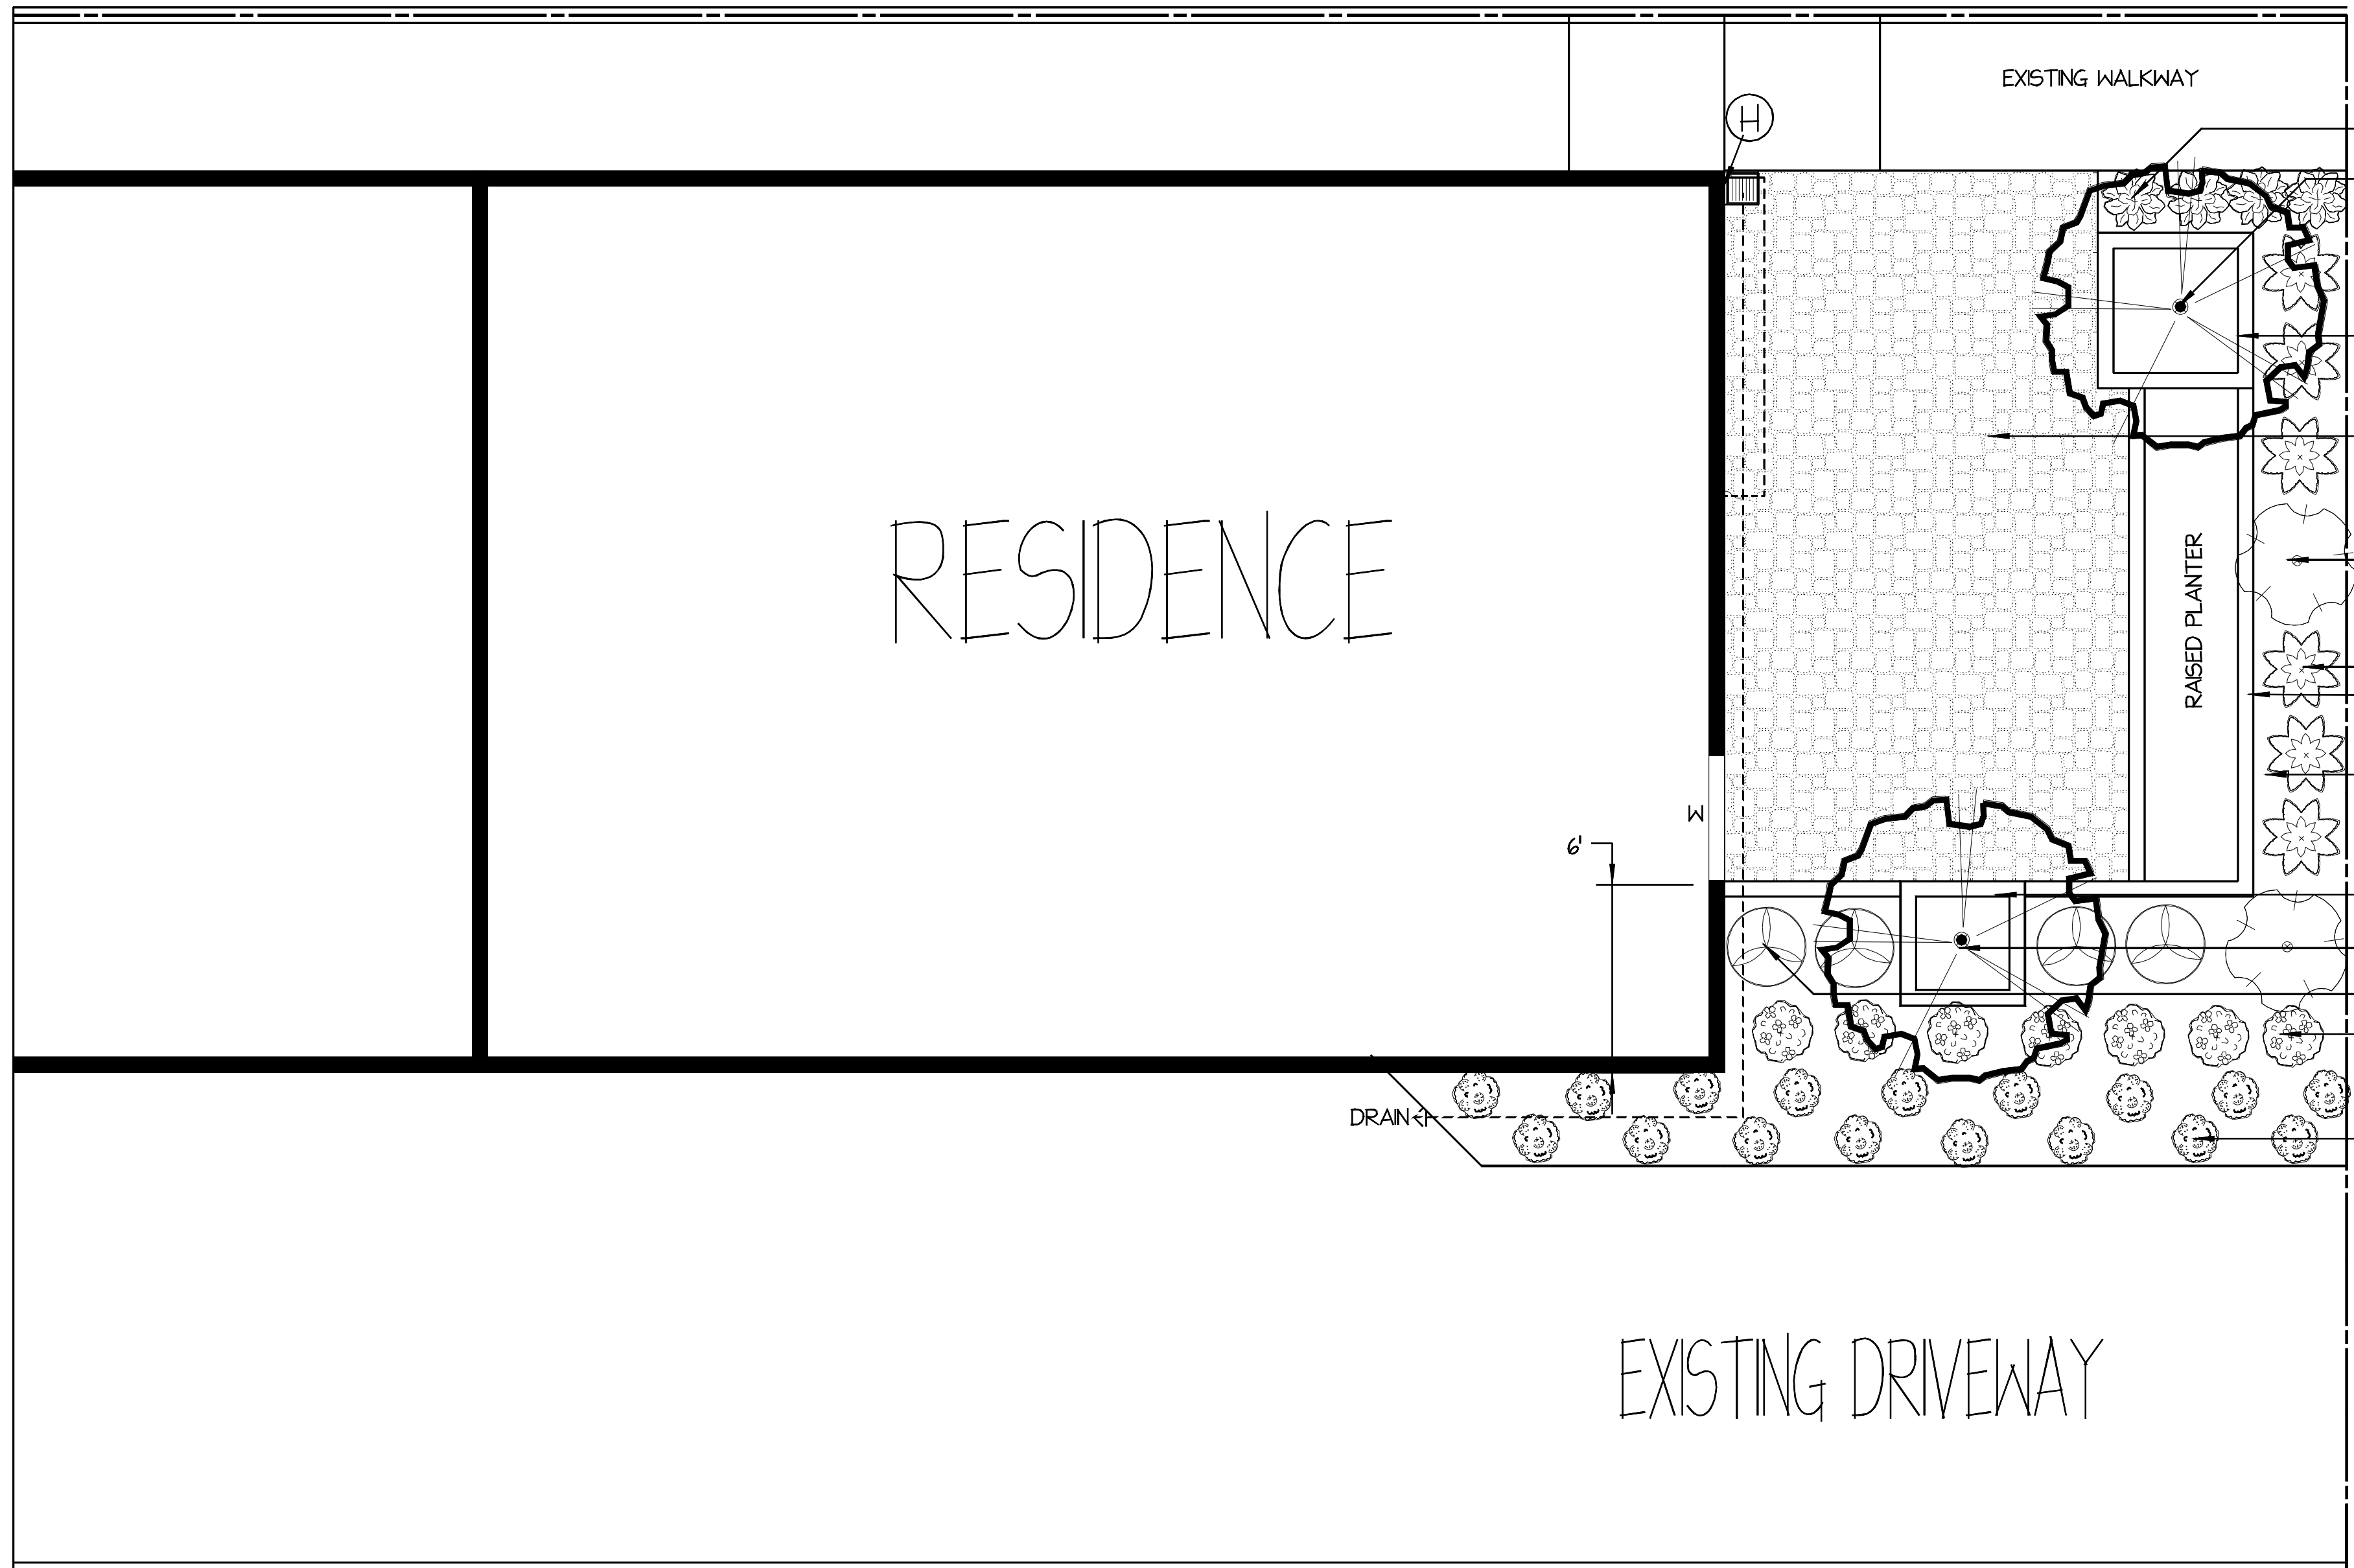

4X4 X 30' PLANTER SMOOTH STUCCO

LA HABRA CRYSTAL WHITE

PAVERS PATIO ESTATE COBBLE GRAY MOSS CHARCOAL COLOR

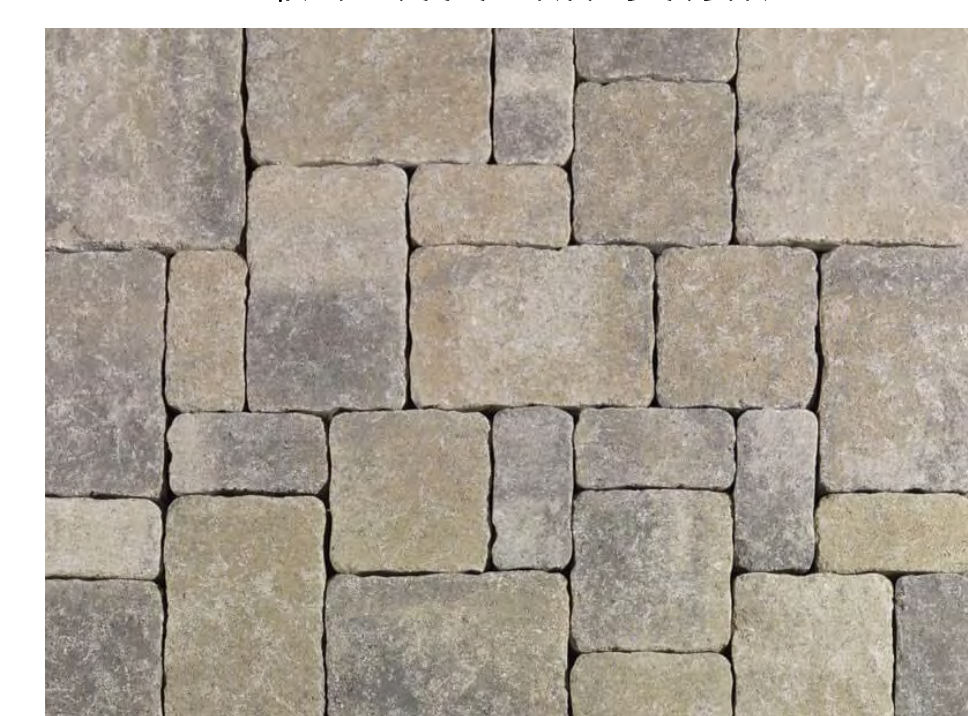


REVISIONS

△	201005
△	201022
△	201103
△	201229
△	210105

LIVING GREEN DESIGNS
Redondo Beach, Ca 90277
phone 310.798.1089
landscape designers

CONCEPT DESIGN
100%

FOR AUTHORIZED USE ONLY
LIVING GREEN DESIGNS

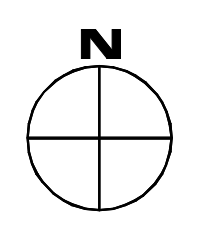

project no. 2020-0928
issue date 01/05/21
scale 1/4"=1'-0"

drawing title
FRONTYARD LANDSCAPE PLAN

drawing number
L-1.1

H023333v1 Disclaimer:
This landscape plan is intended solely for design purposes only and is intellectual property of LIVING GREEN DESIGNS. The information on this plan is to be used as a guide only. All measurements are to be field verified, and adjusted when necessary. This landscape plan is supplied to the client on a confidential basis solely for use in connection with the job identified hereon. Replication or duplication is prohibited.

Prior to construction, the owner must seek approval to all design plans by local public agencies whom have jurisdiction over the property, in order to ensure that you meet minimum building standards for your own safety and for the safety of future property owners and occupants; the property owner is responsible for obtaining HOA, Planning, Building, Structural, Mechanical, Electrical, and Plumbing permits.

Any use of this landscape plan for construction without proper approval can be in violation of city code and regulations and is subject to fine and penalties.