


SIDE WEST ELEVATION
1/4" = 1'-0"

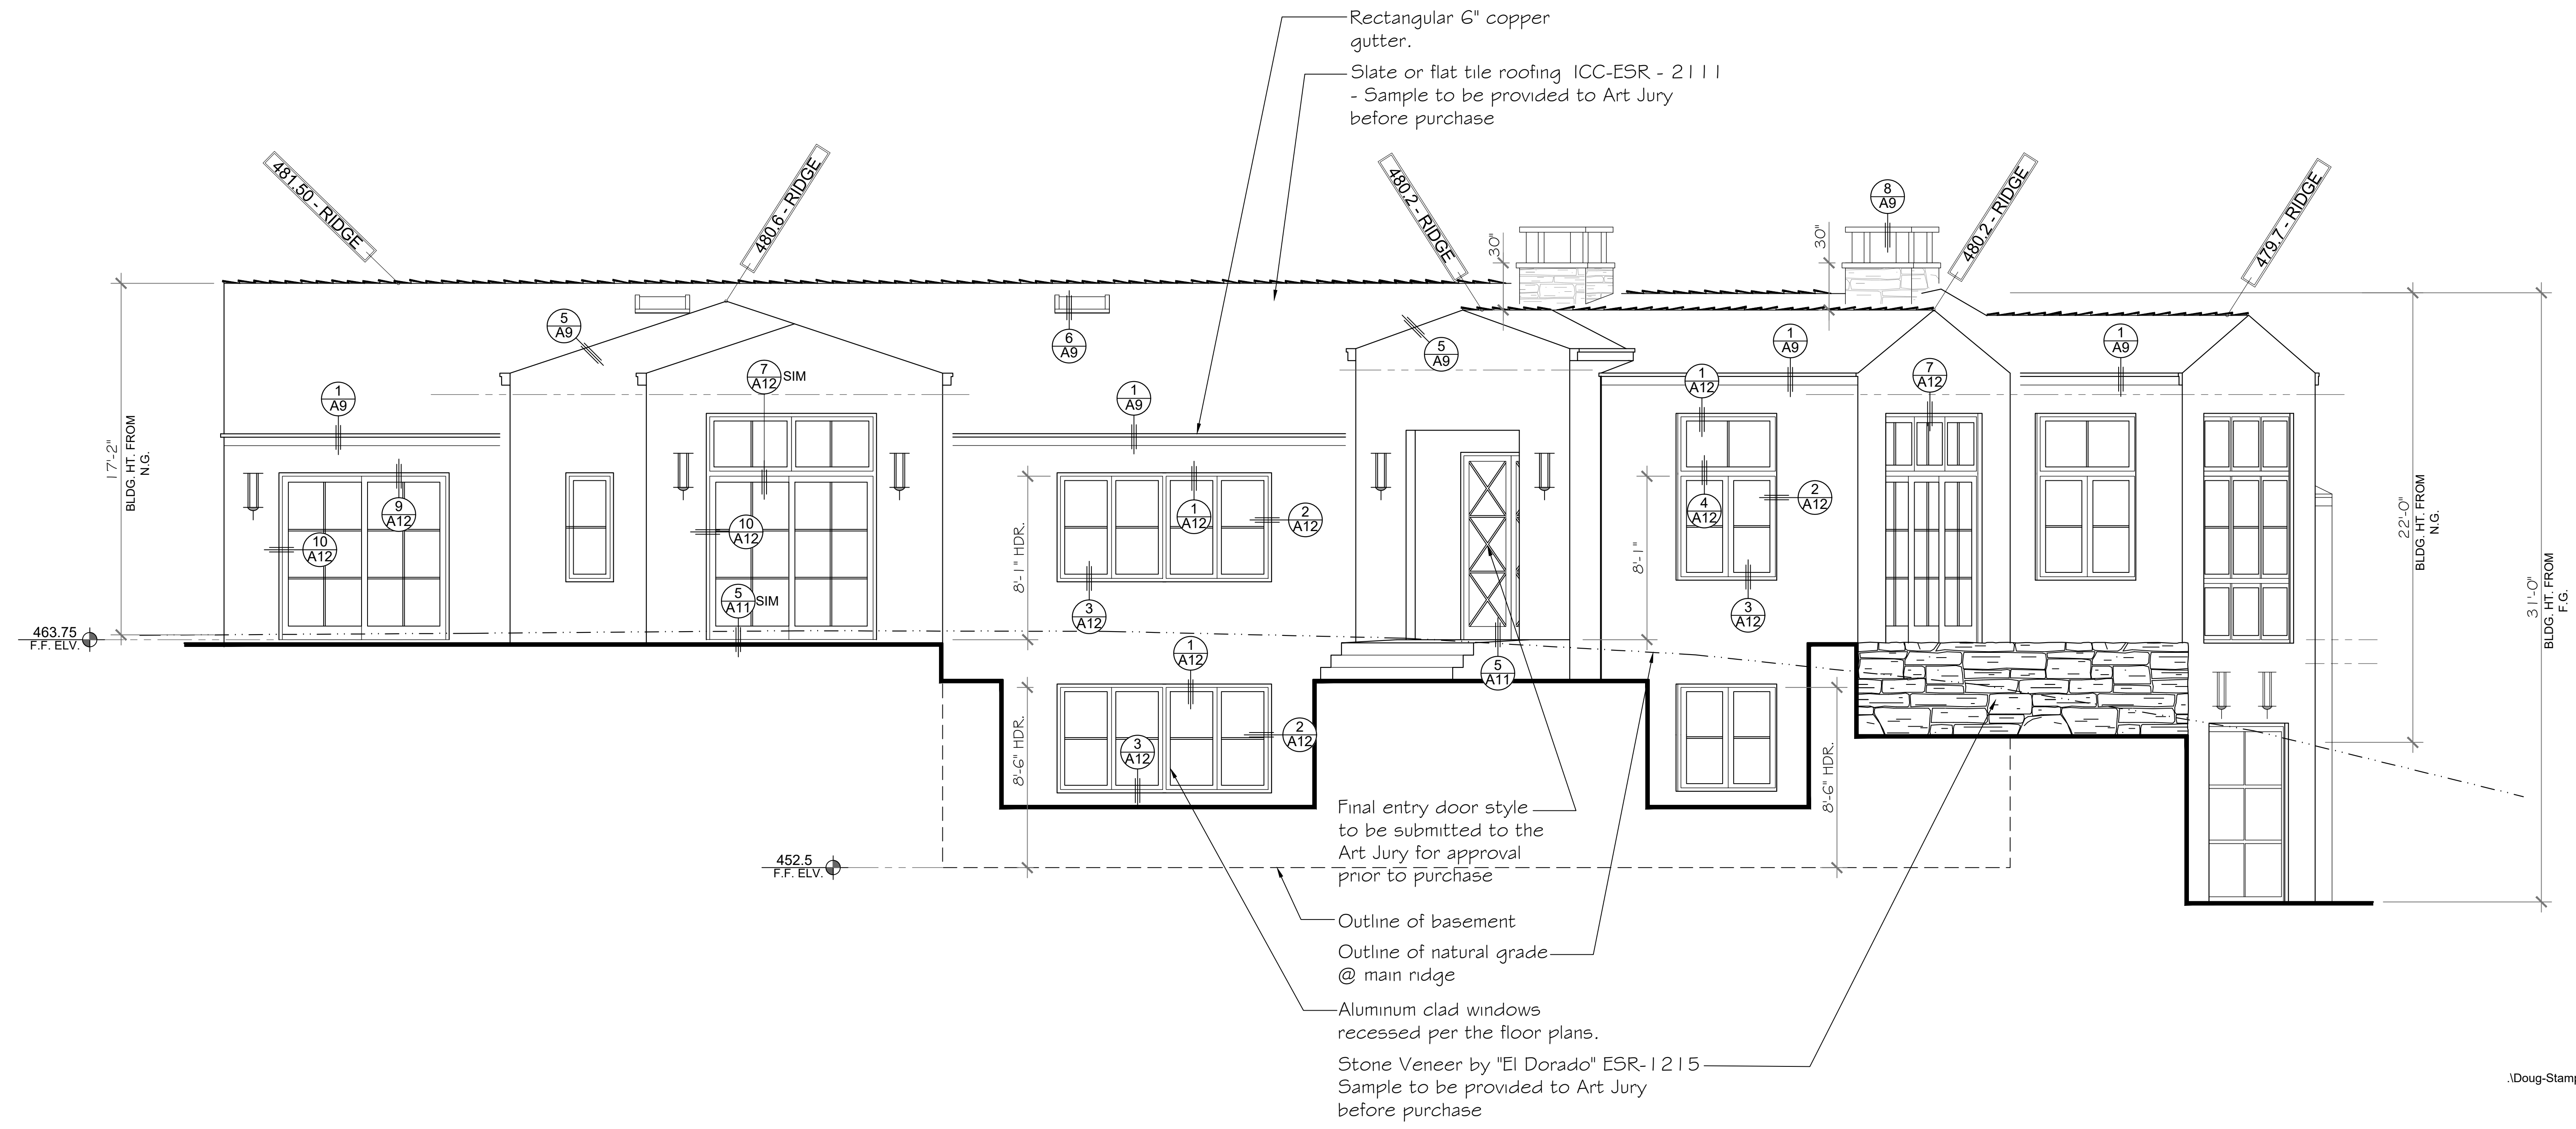

VIA HORQUILLA EAST ELEVATION
1/4" = 1'-0"