


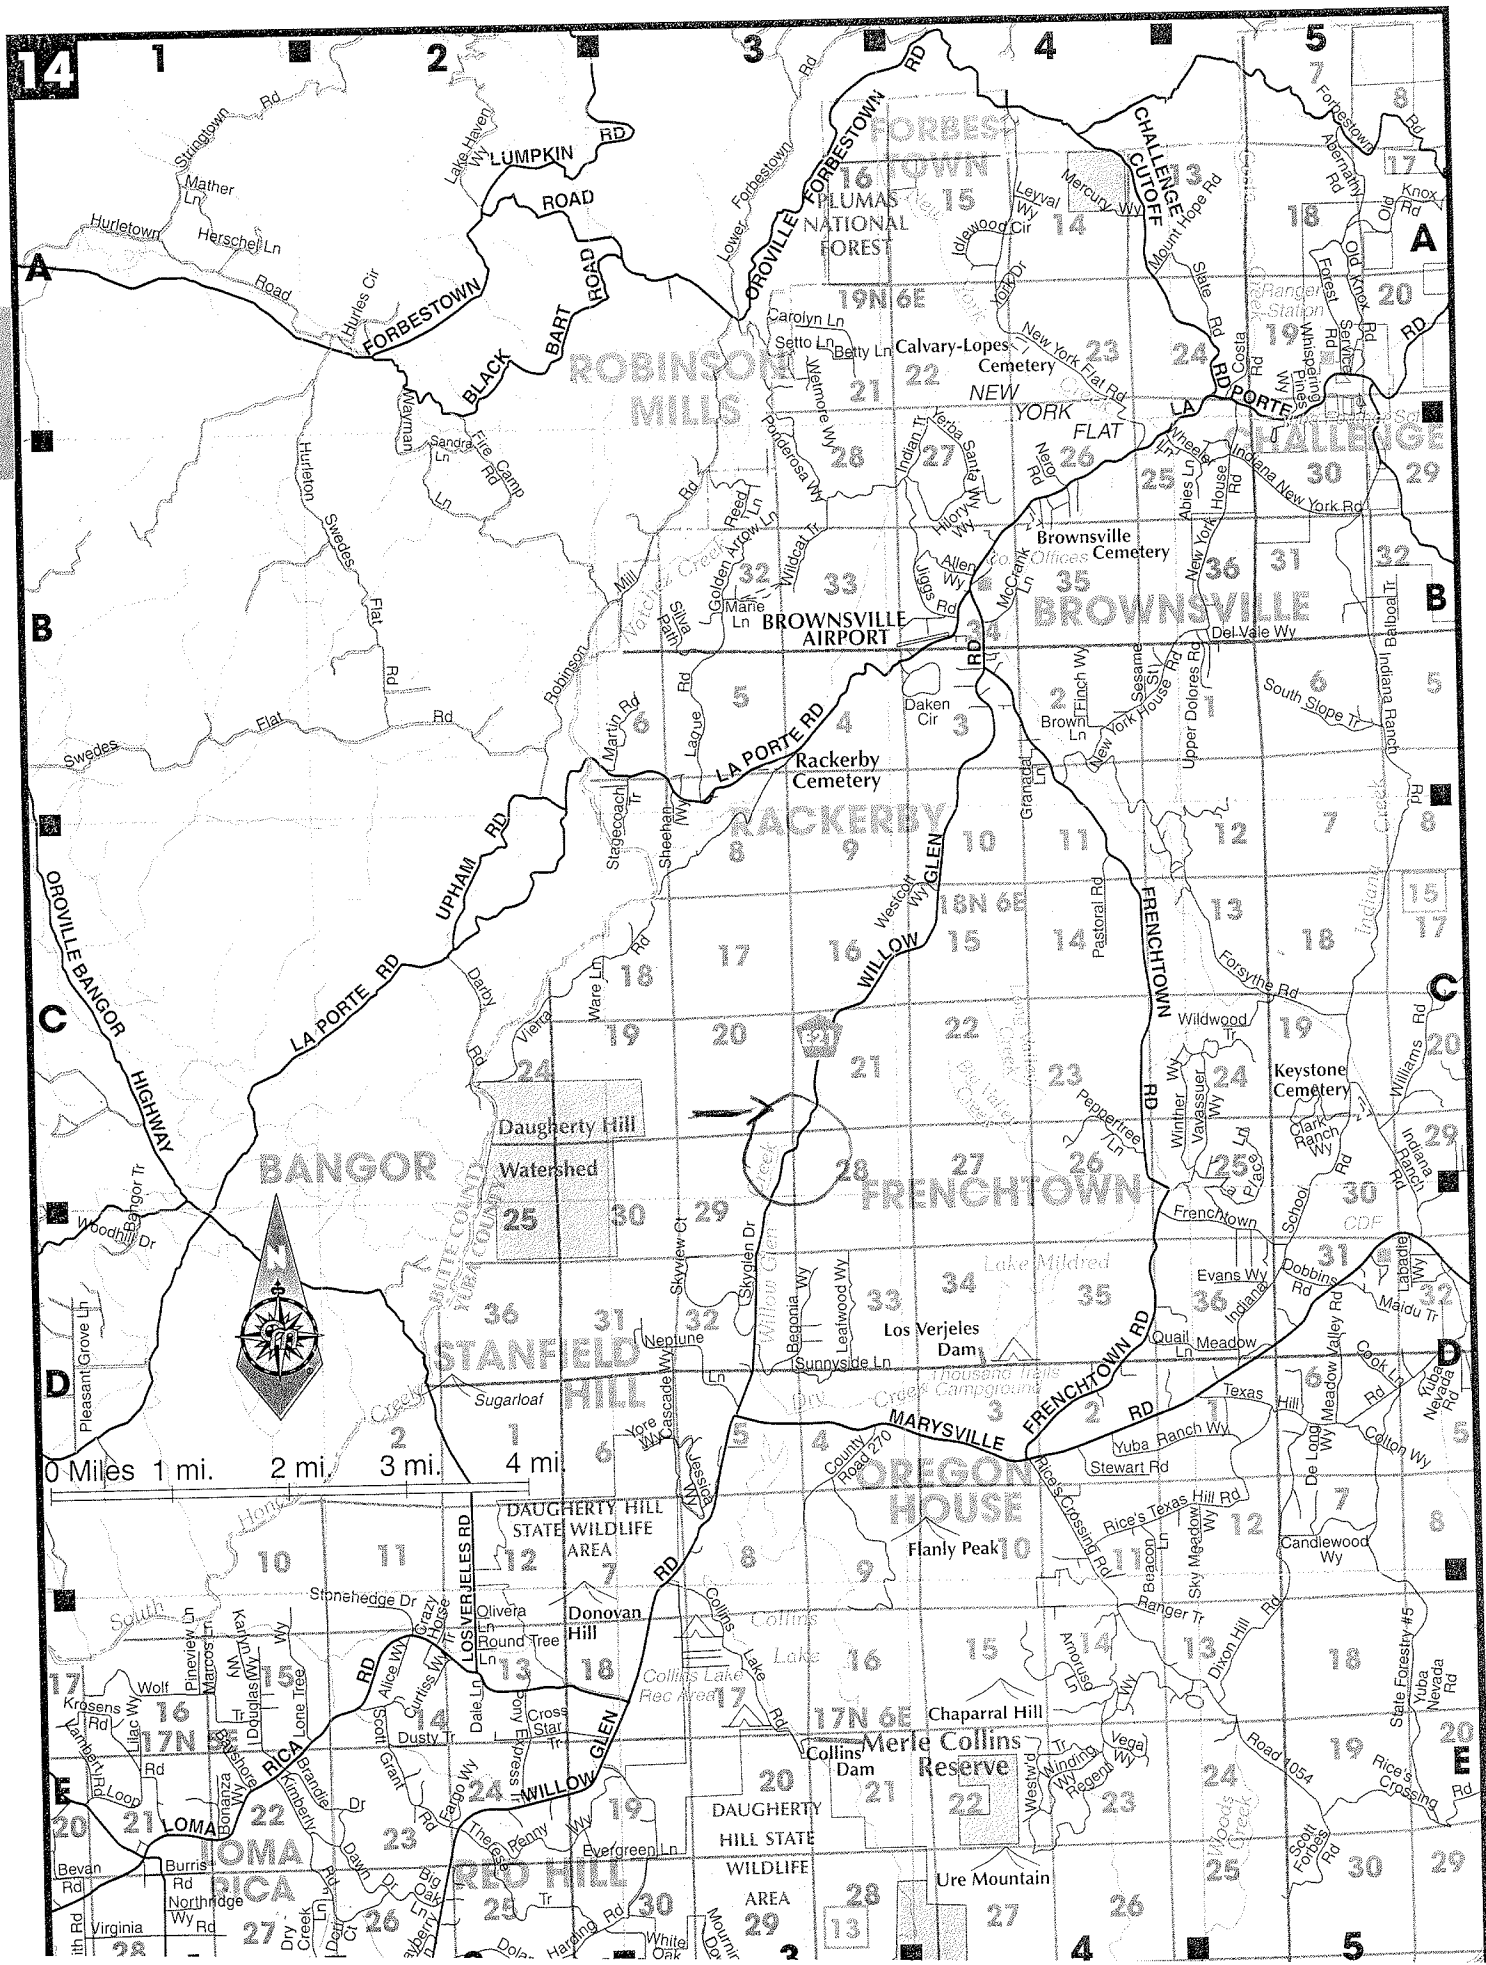

BEARINGS SHOWN HEREON ARE IDENTICAL TO THE
RECORD OF SURVEY FILED IN BOOK 35 OF MAPS AT
PAGE 32, YUBA COUNTY RECORDS.

R1 RECORD OF SURVEY
BOOK 35 OF MAPS PAGE 32
YUBA COUNTY RECORDS

R2 GRANT DEED
DOC. NO. 2021-019848
YUBA COUNTY RECORDS

- FOUND MONUMENT AS INDICATED
- CALCULATED POINT, NOTHING FOUND/SET OR AS NOTED
- SET 1/2" REBAR W/PLASTIC CAP STAMPED "MHM LS 5912"
- () EMBRACES RECORD DATA
- M REPRESENTS MEASURED DATA
- C REPRESENTS CALCULATED DATA
- P.S.E. PUBLIC SERVICES EASEMENT
- M1 FOUND MONUMENT REFERENCE (SEE MONUMENT TABLE)