




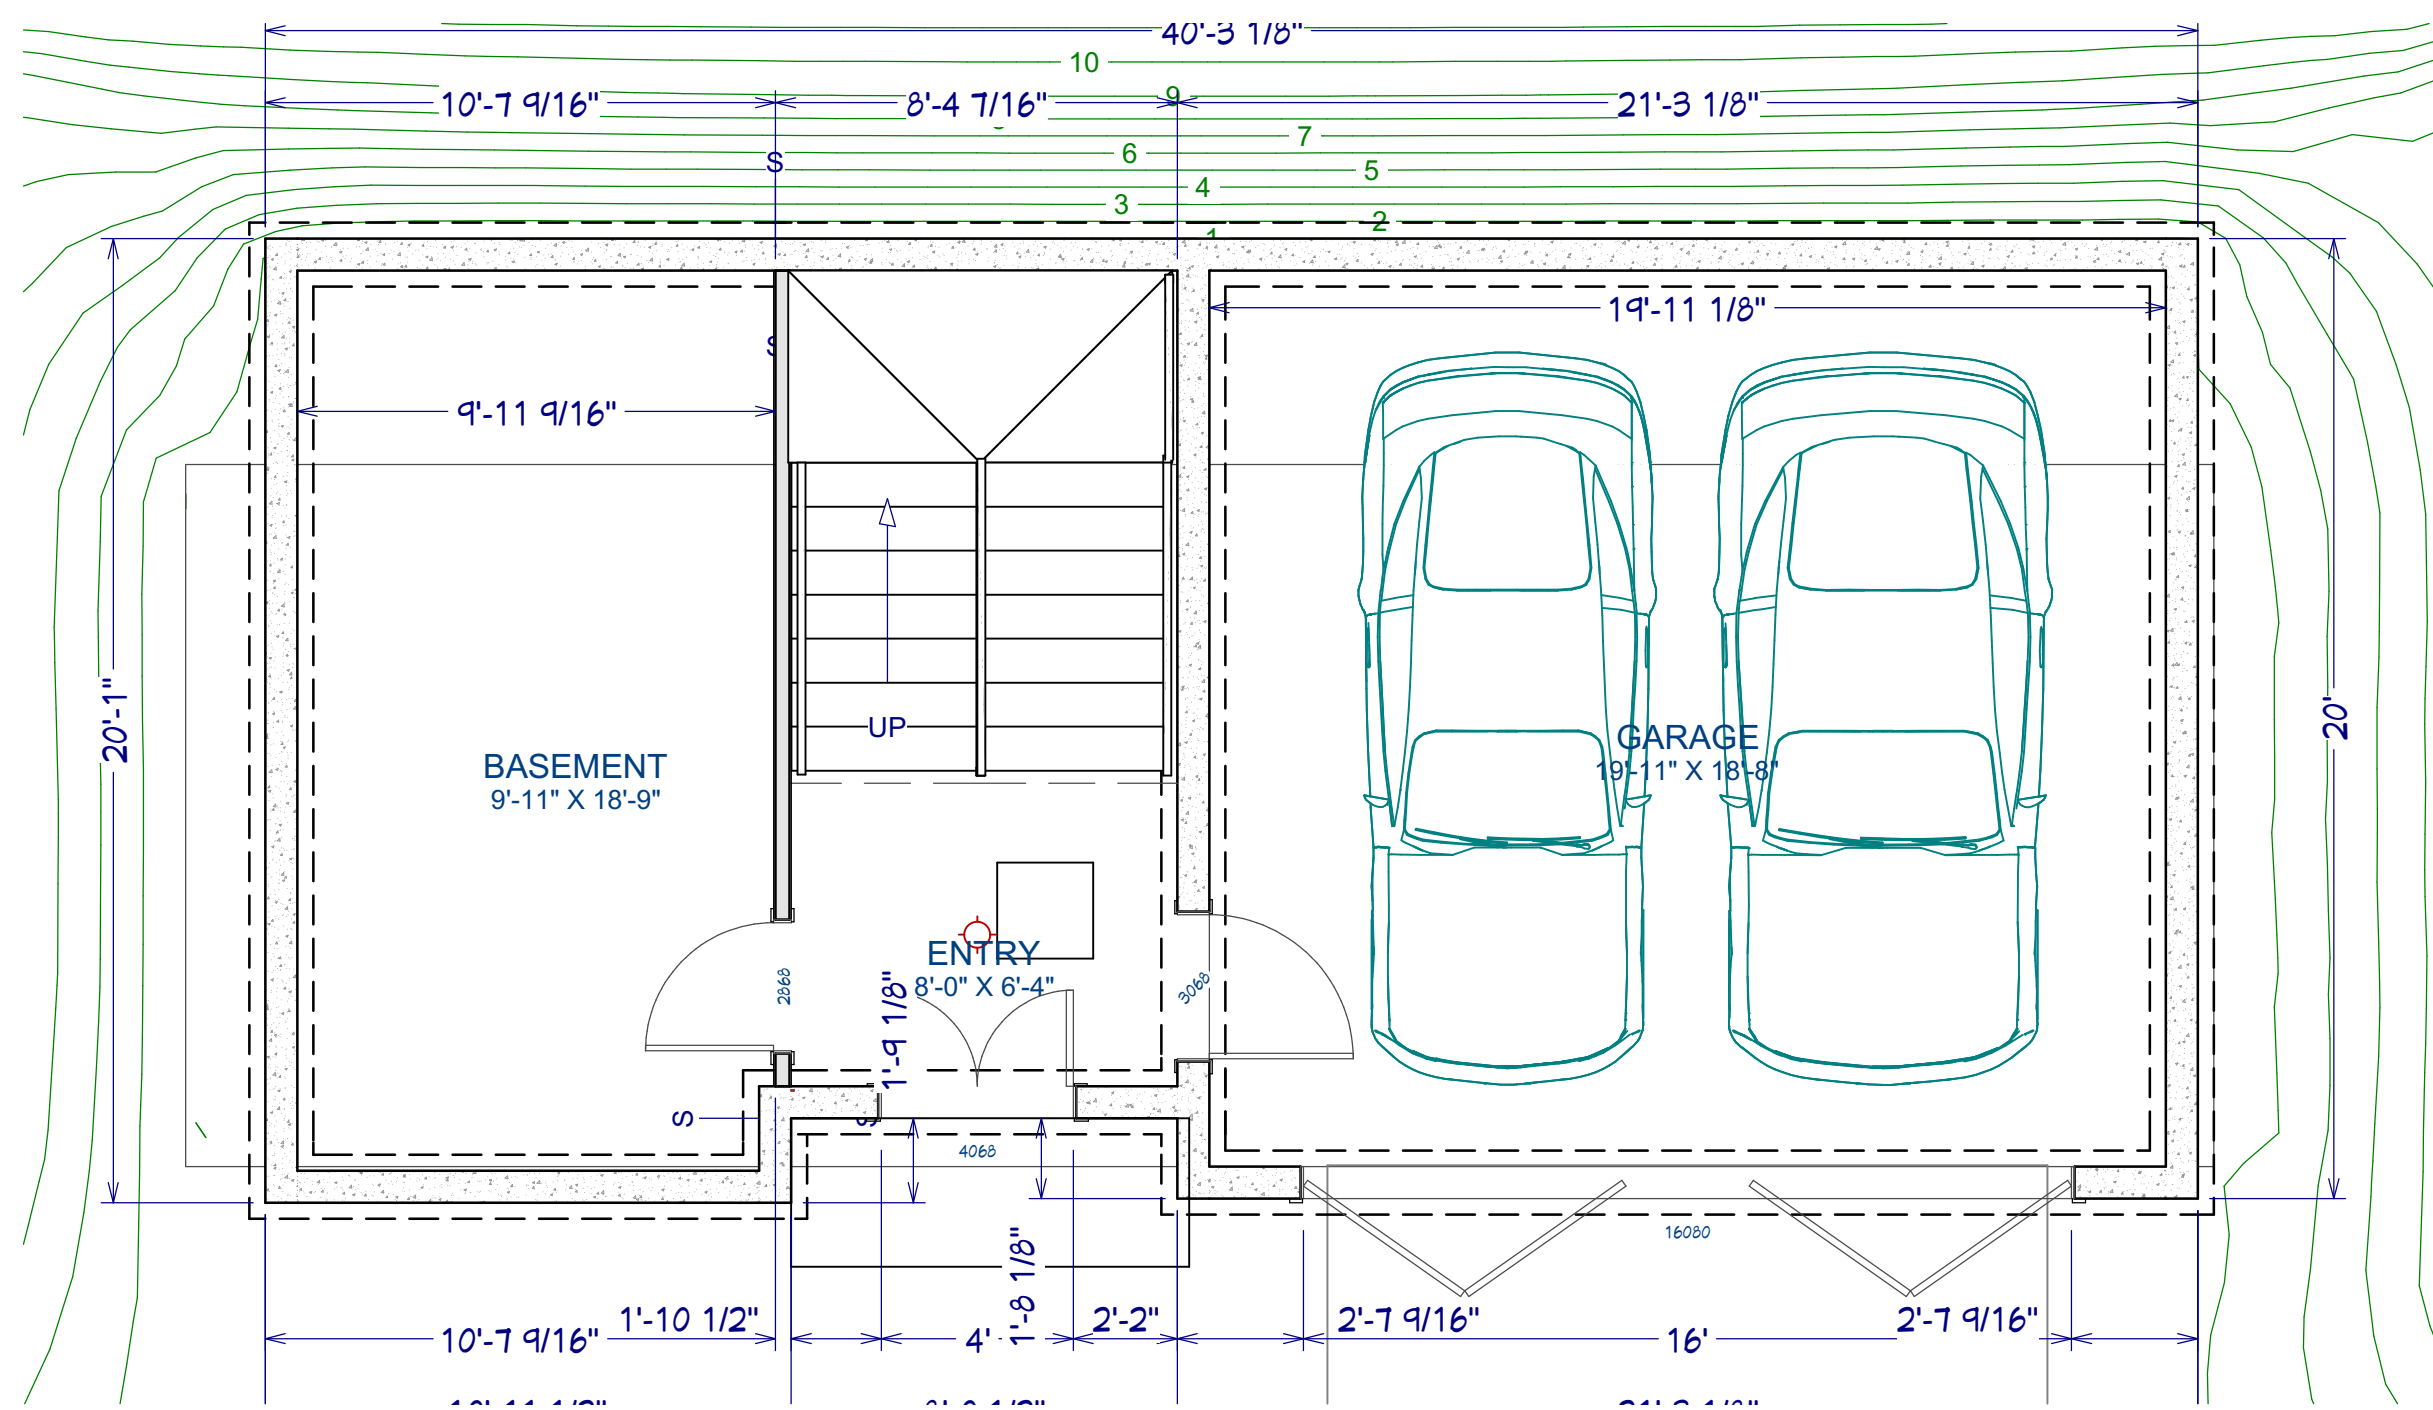


1st Floor

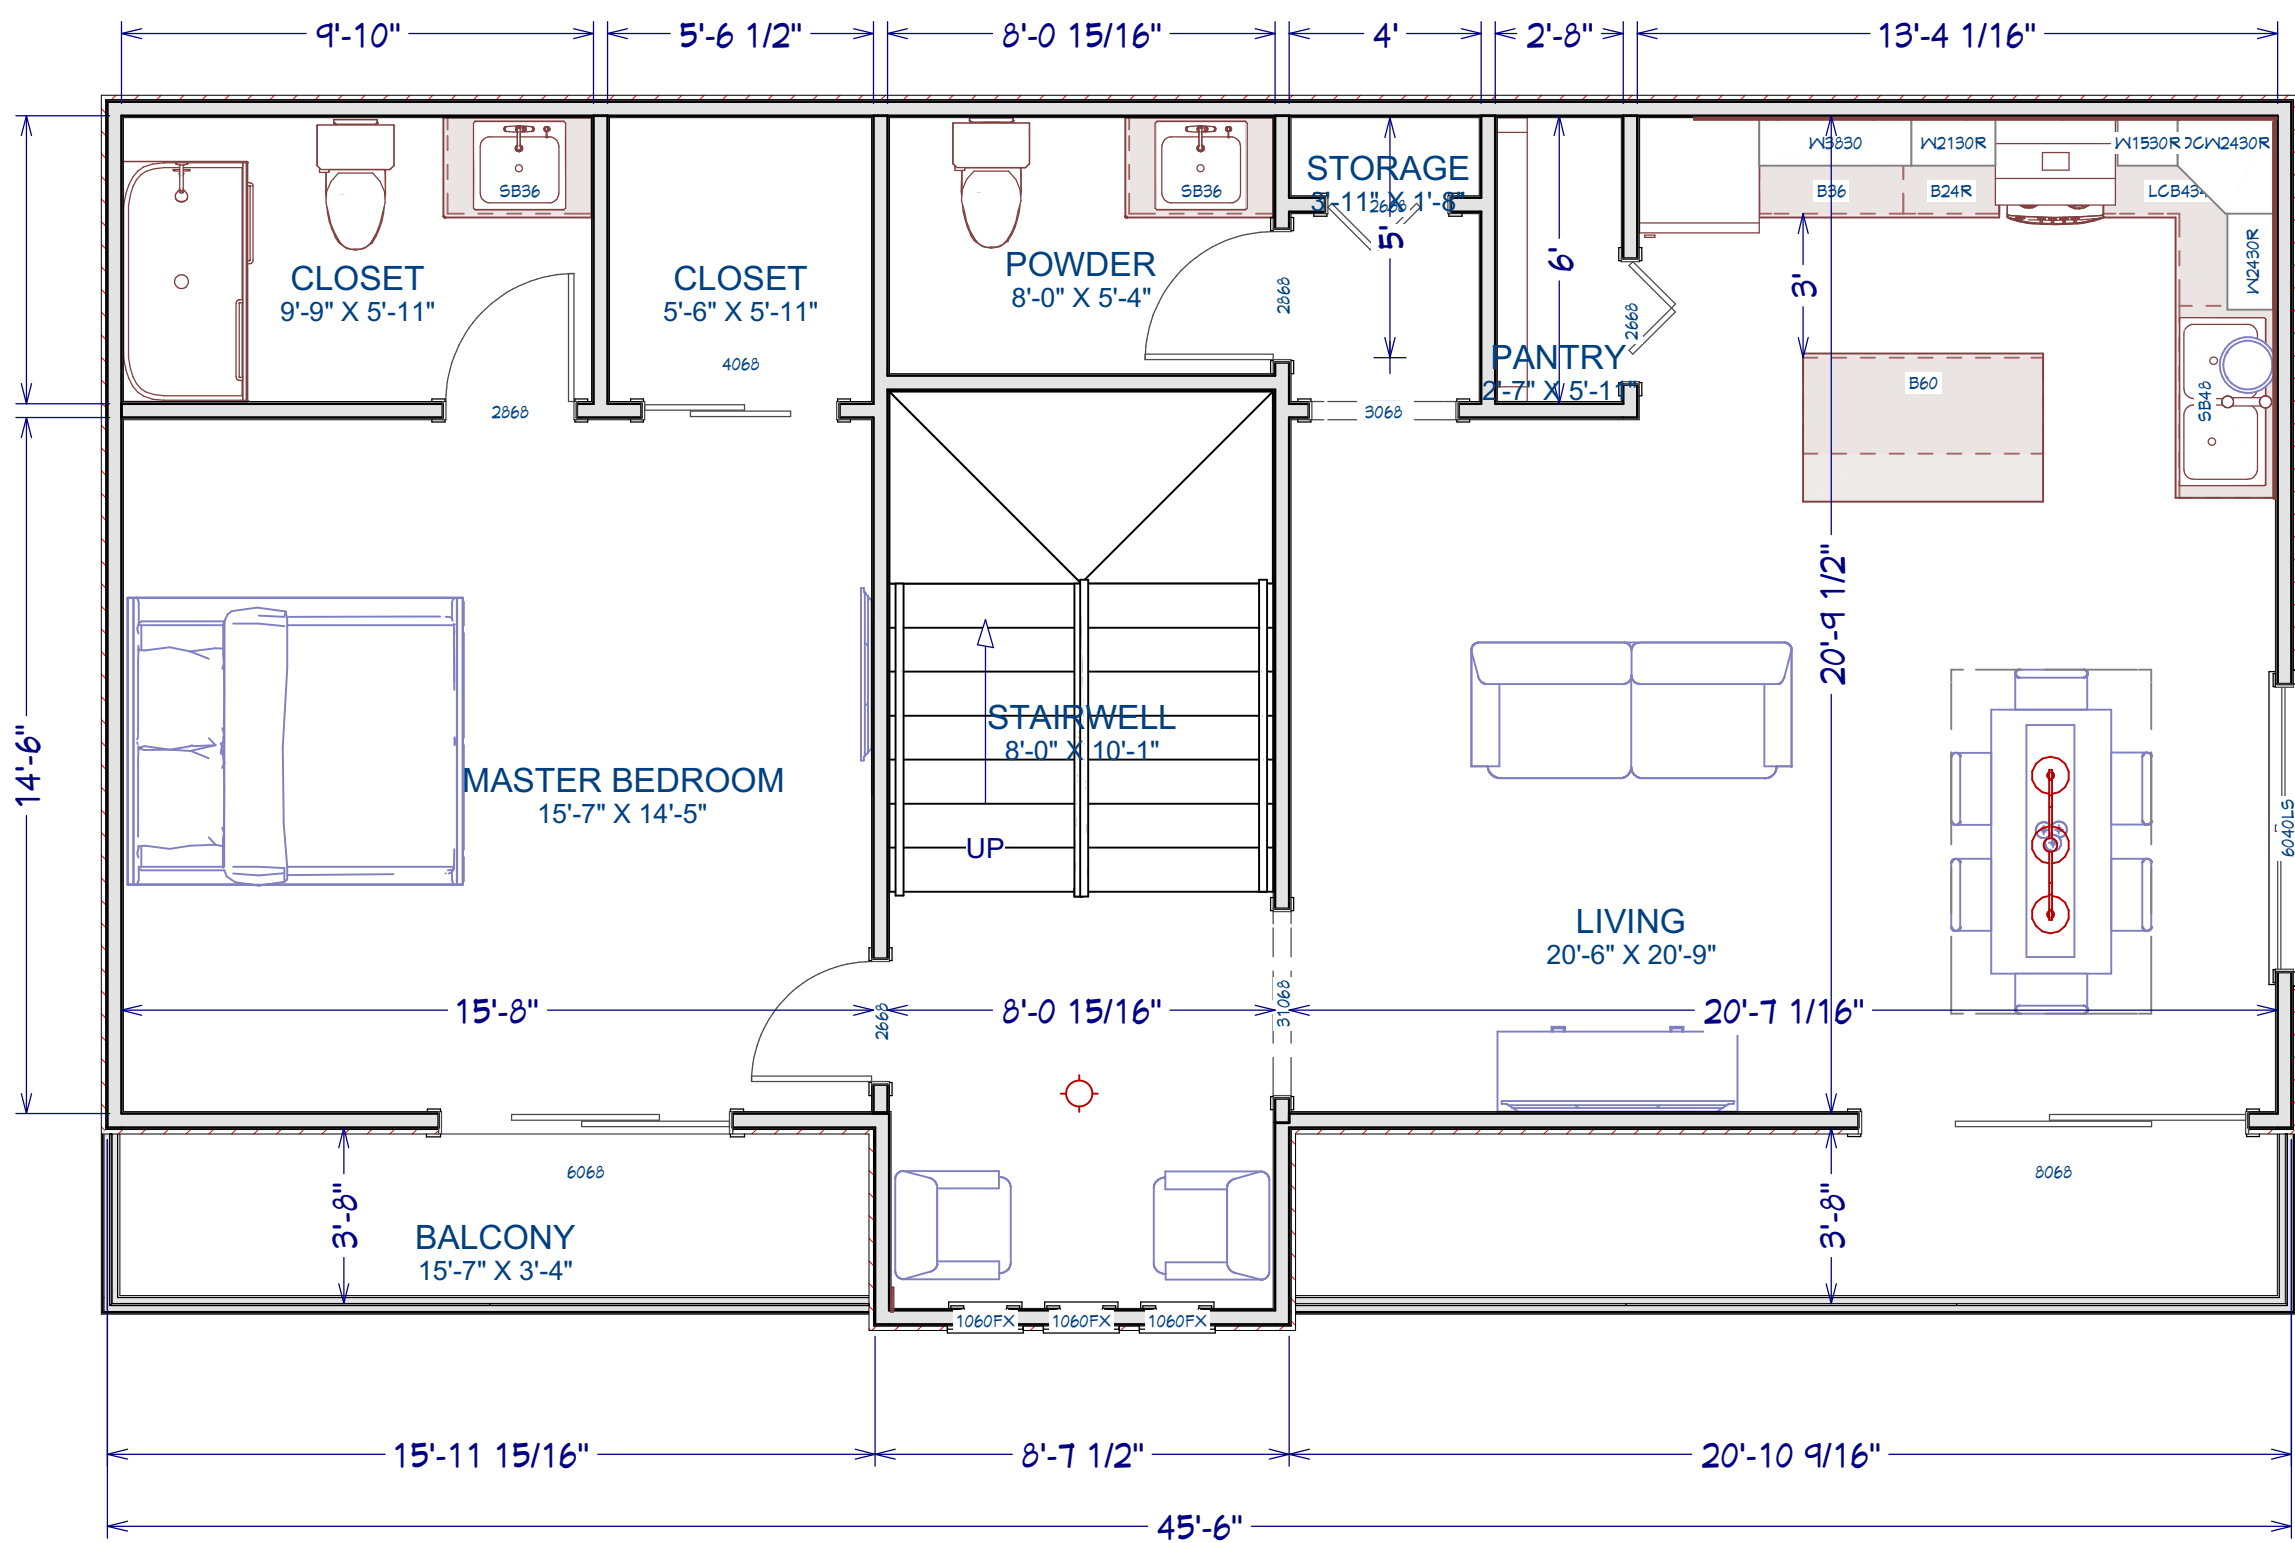

LIVING AREA
852 SQ FT

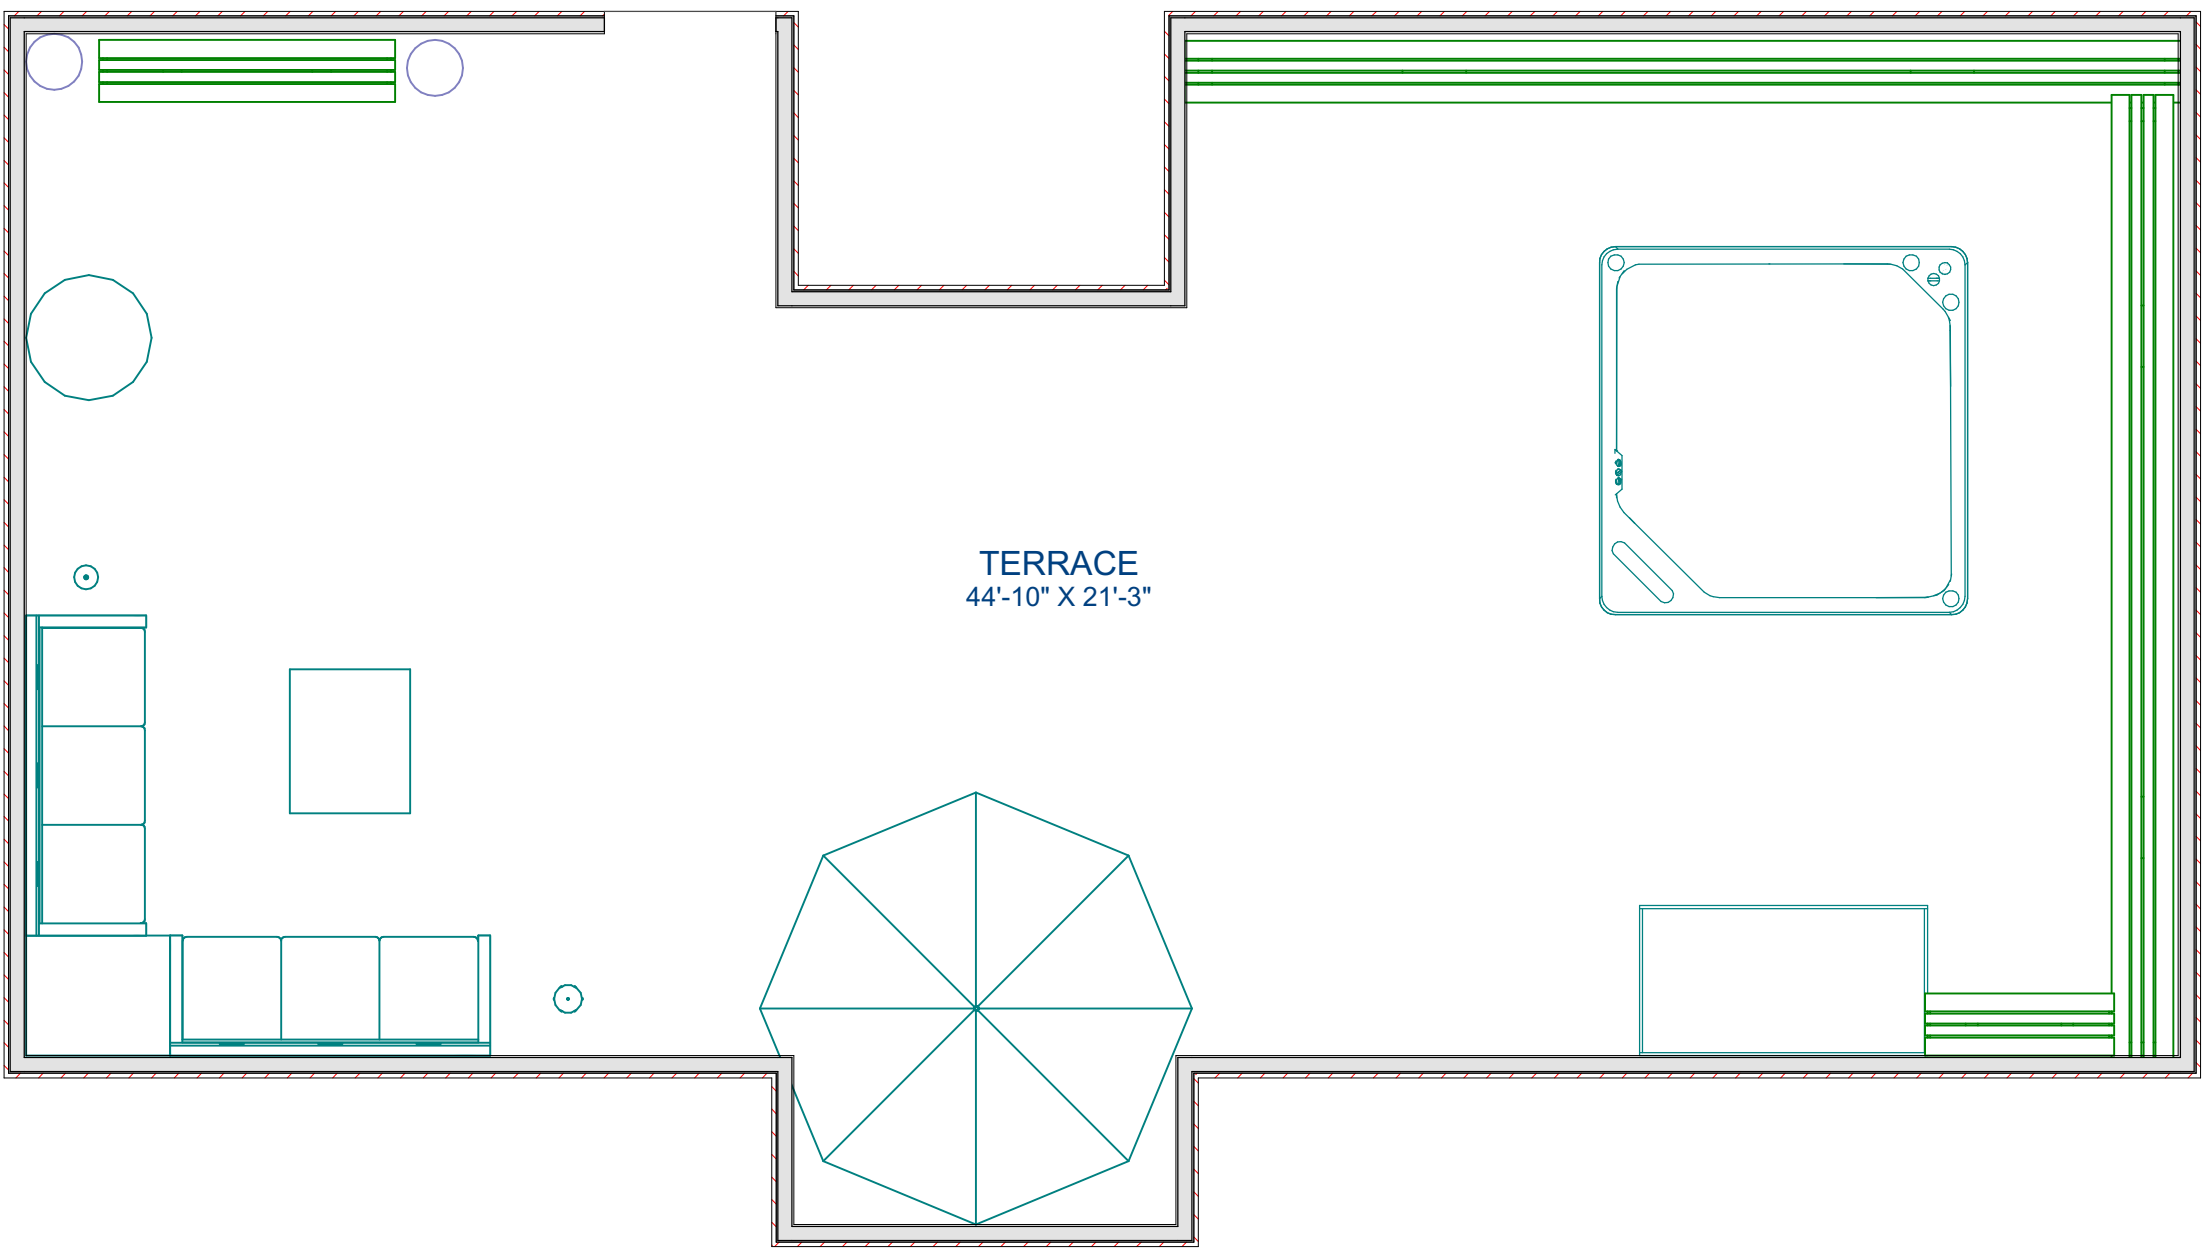

4th Floor

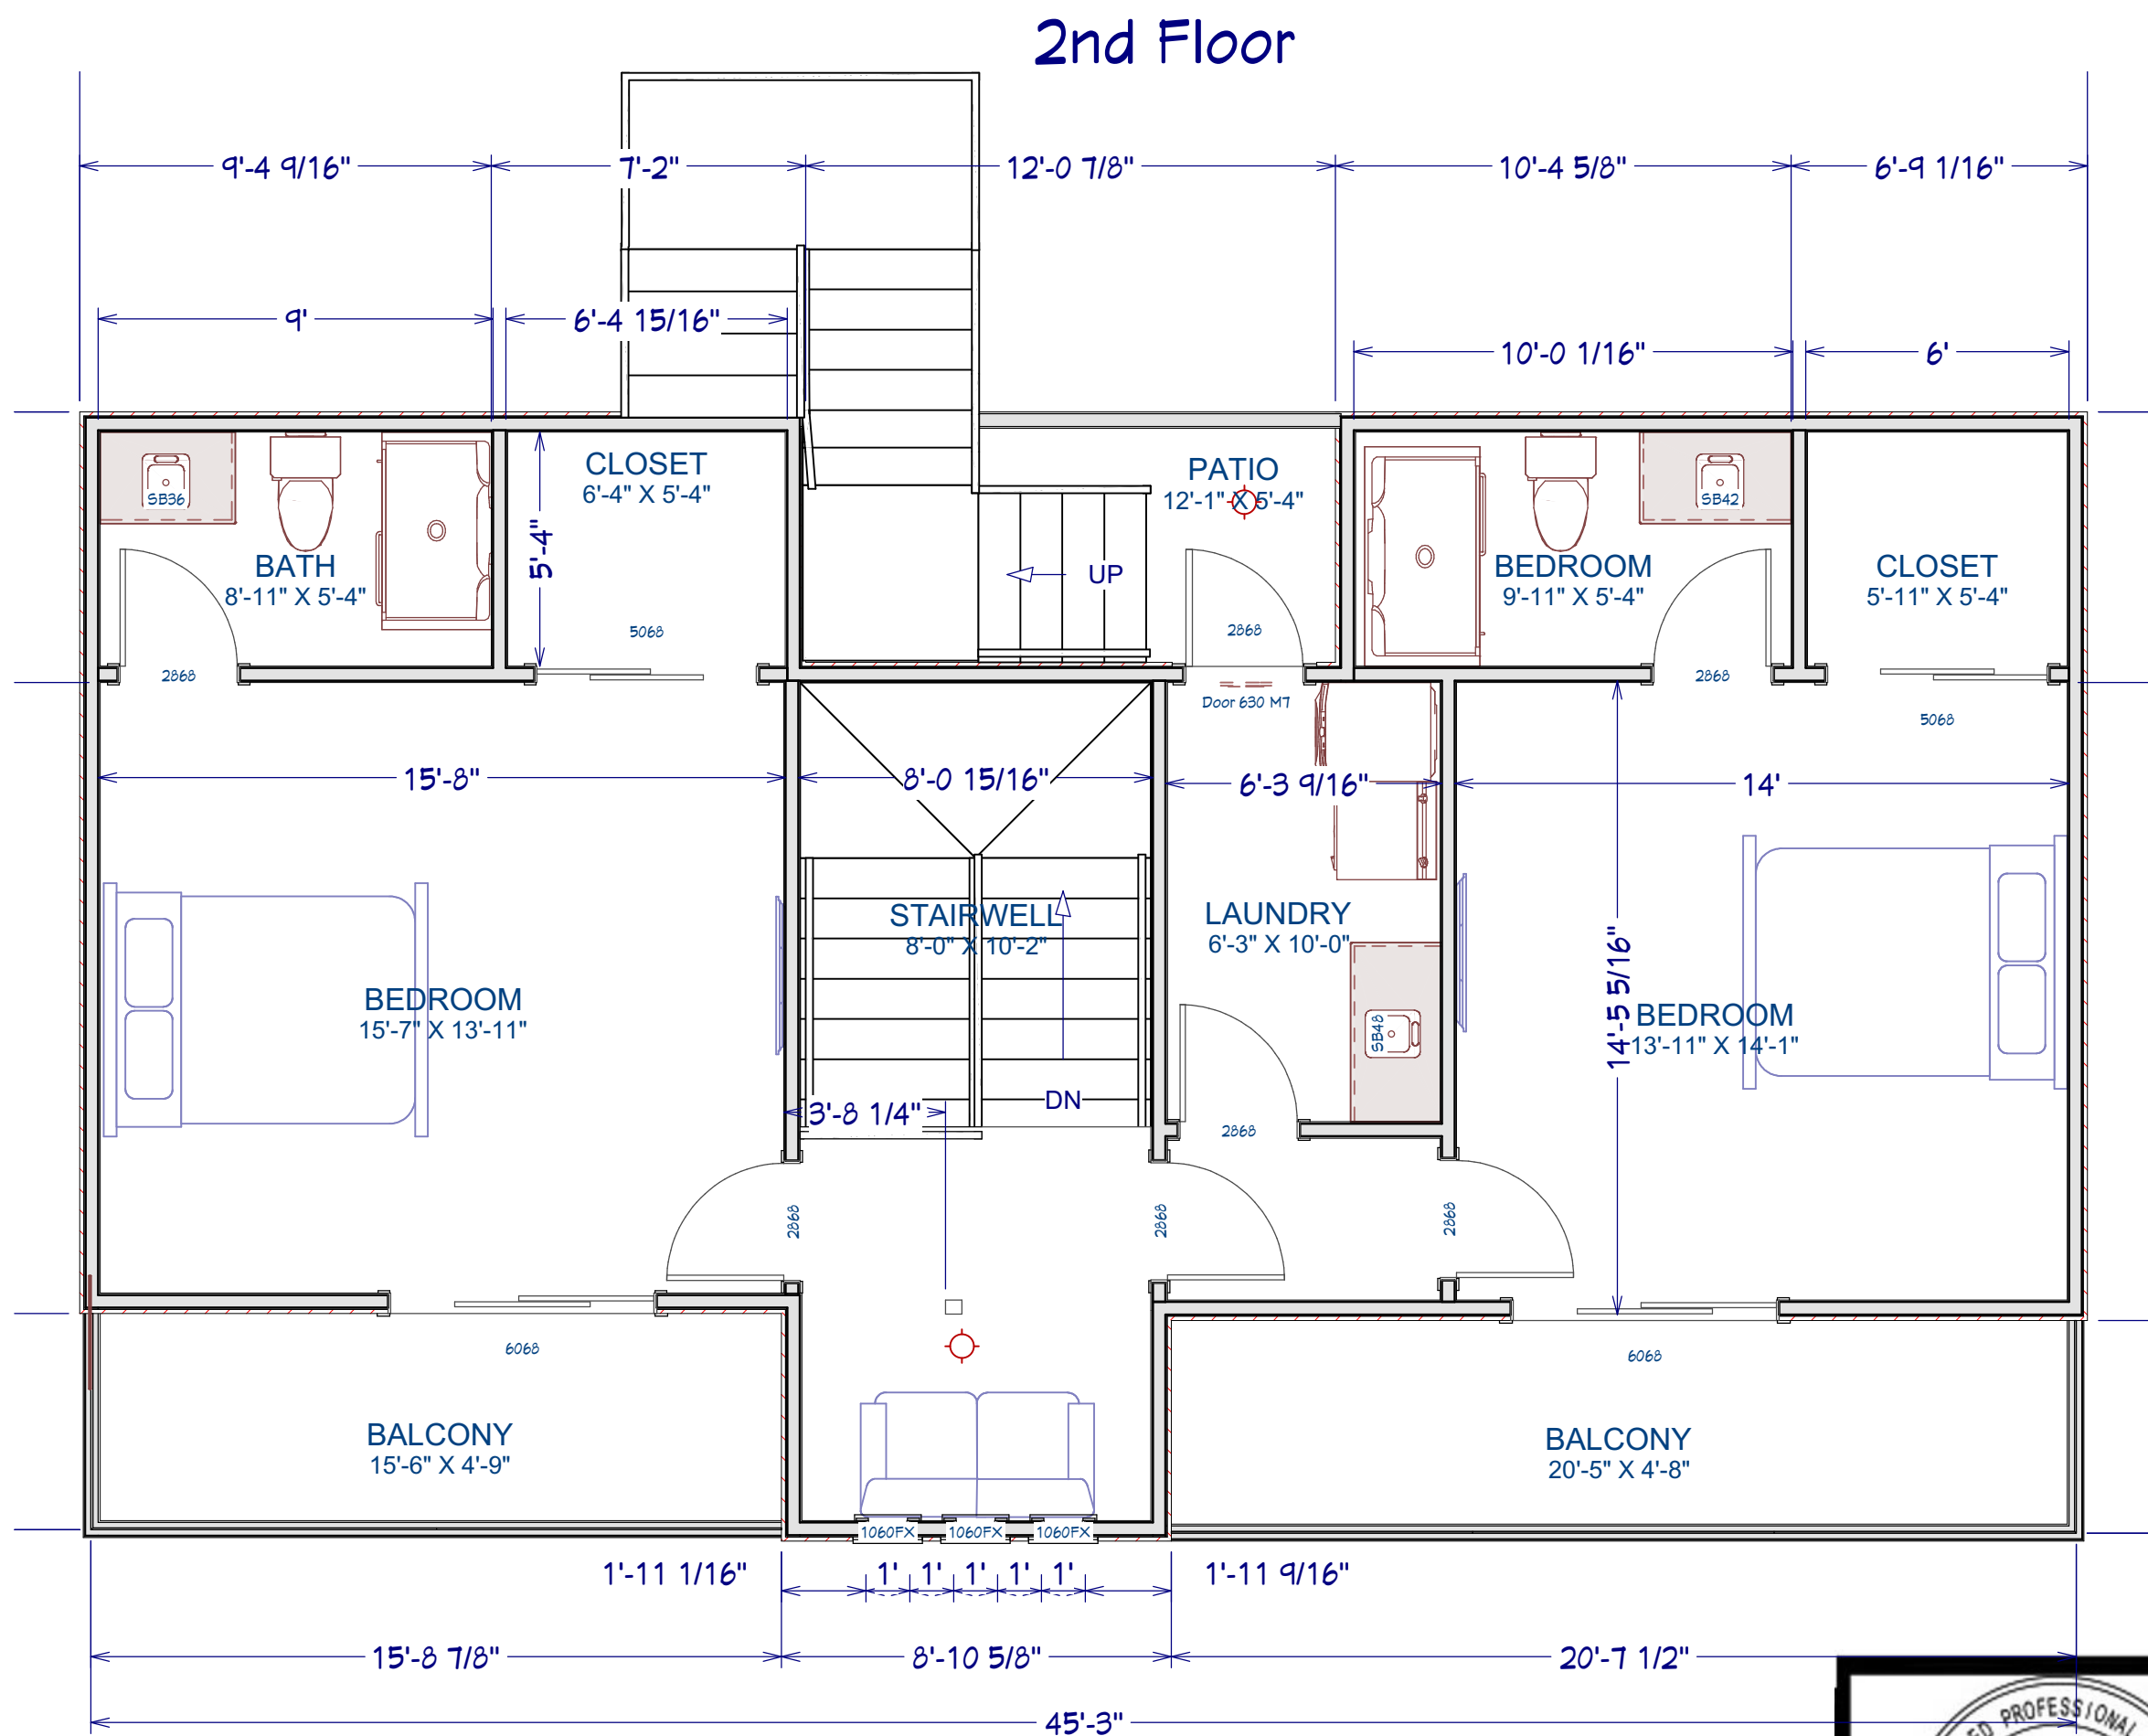


2nd Floor



3rd Floor

FLOOR PLAN
SCALE: 1/4"

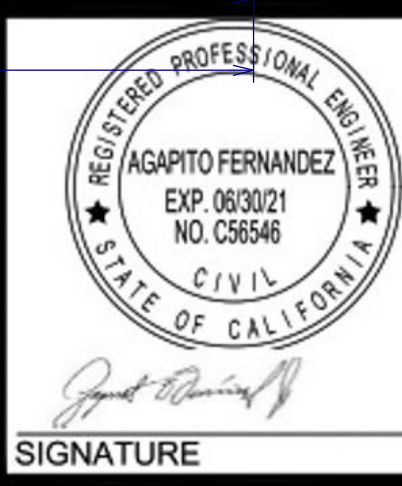

CONSULTANT:
AGAPITO B. FERNANDEZ, P.E.
CIVIL ENGINEERS
7400 E. SLAUSON AVENUE SUITE 5
COMMERCE, CA 90040
(818) 626-2088 cell
email: abfcivil@gmail.com



REVISION TABLE	
NUMBER	DESCRIPTION

EXISTING FLOOR PLAN
FIRST FLOOR

ARCHITECTURAL PLANS
8220 MANNIX DRIVE.
LOS ANGELES CA.

DRAWINGS PROVIDED BY:
AGAPITO B. FERNANDEZ, P.E.
CIVIL ENGINEERS
7400 E. SLAUSON AVENUE SUITE 5
COMMERCE, CA 90040
PHONE: (818) 626-2088
EMAIL: abfcivil@gmail.com

DATE:
6/14/2022

SCALE:
1/8"

SHEET:
A1



CONSULTANT:
AGAPITO B. FERNANDEZ, P.E.
CIVIL ENGINEERS
7400 E. SLAUSON AVENUE SUITE 100
COMMERCE, CA 90040
(818) 626-2088 cell
email: abfcivil1@gmail.com

REVISION TABLE

NUMBER	DATE	REVISED BY	DESCRIPTION

EXISTING ELEVATIONS

ARCHITECTURAL PLANS
8220 MANNIX DRIVE.
LOS ANGELES CA.

DRAWINGS PROVIDED BY:

AGAPITO B. FERNANDEZ, P.E.
CIVIL ENGINEERS
7400 E. SLAUSON AVENUE SUITE 100
COMMERCE, CA 90040
PHONE: (818) 626-2088
EMAIL: abfcivil1@gmail.com

DATE:

6/14/2022

SCALE:

1/4"

SHEET:

A2



KITCHEN VIEW



SIGNATURE

CONSULTANT:
AGAPITO B. FERNANDEZ, P.E.
CIVIL ENGINEERS
7400 E. SLAUSON AVENUE SUITE 100
COMMERCE, CA 90040
(818) 626-2088 cell
email: abfcivil@gmail.com



REVISION TABLE	
NUMBER	DESCRIPTION

PROPOSED ADU
OPTION #1

ARCHITECTURAL PLANS
8220 MANNIX DRIVE.
LOS ANGELES CA.

DRAWINGS PROVIDED BY:
AGAPITO B. FERNANDEZ, P.E.
CIVIL ENGINEERS
7400 E. SLAUSON AVENUE SUITE 100
COMMERCE, CA 90040
PHONE: (818) 626-2088
EMAIL: abfcivil@gmail.com

DATE:

6/14/2022

SCALE:

1/4"

SHEET:

A4



CONSULTANT:
AGAPITO B. FERNANDEZ, P.E.
CIVIL ENGINEERS
7400 E. SLAUSON AVENUE SUITE 100
COMMERCE, CA 90040
(818) 626-2088 cell
email: abfcivil@gmail.com



REVISION TABLE	
NUMBER	DATE

ADU OPTION #1 & 2

ARCHITECTURAL PLANS
8220 MANNIX DRIVE.
LOS ANGELES CA.

DRAWINGS PROVIDED BY:
AGAPITO B. FERNANDEZ, P.E.
CIVIL ENGINEERS
7400 E. SLAUSON AVENUE SUITE 100
COMMERCE, CA 90040
PHONE: (818) 626-2088
EMAIL: abfcivil@gmail.com

DATE:

6/14/2022

SCALE:

SHEET:

A5