
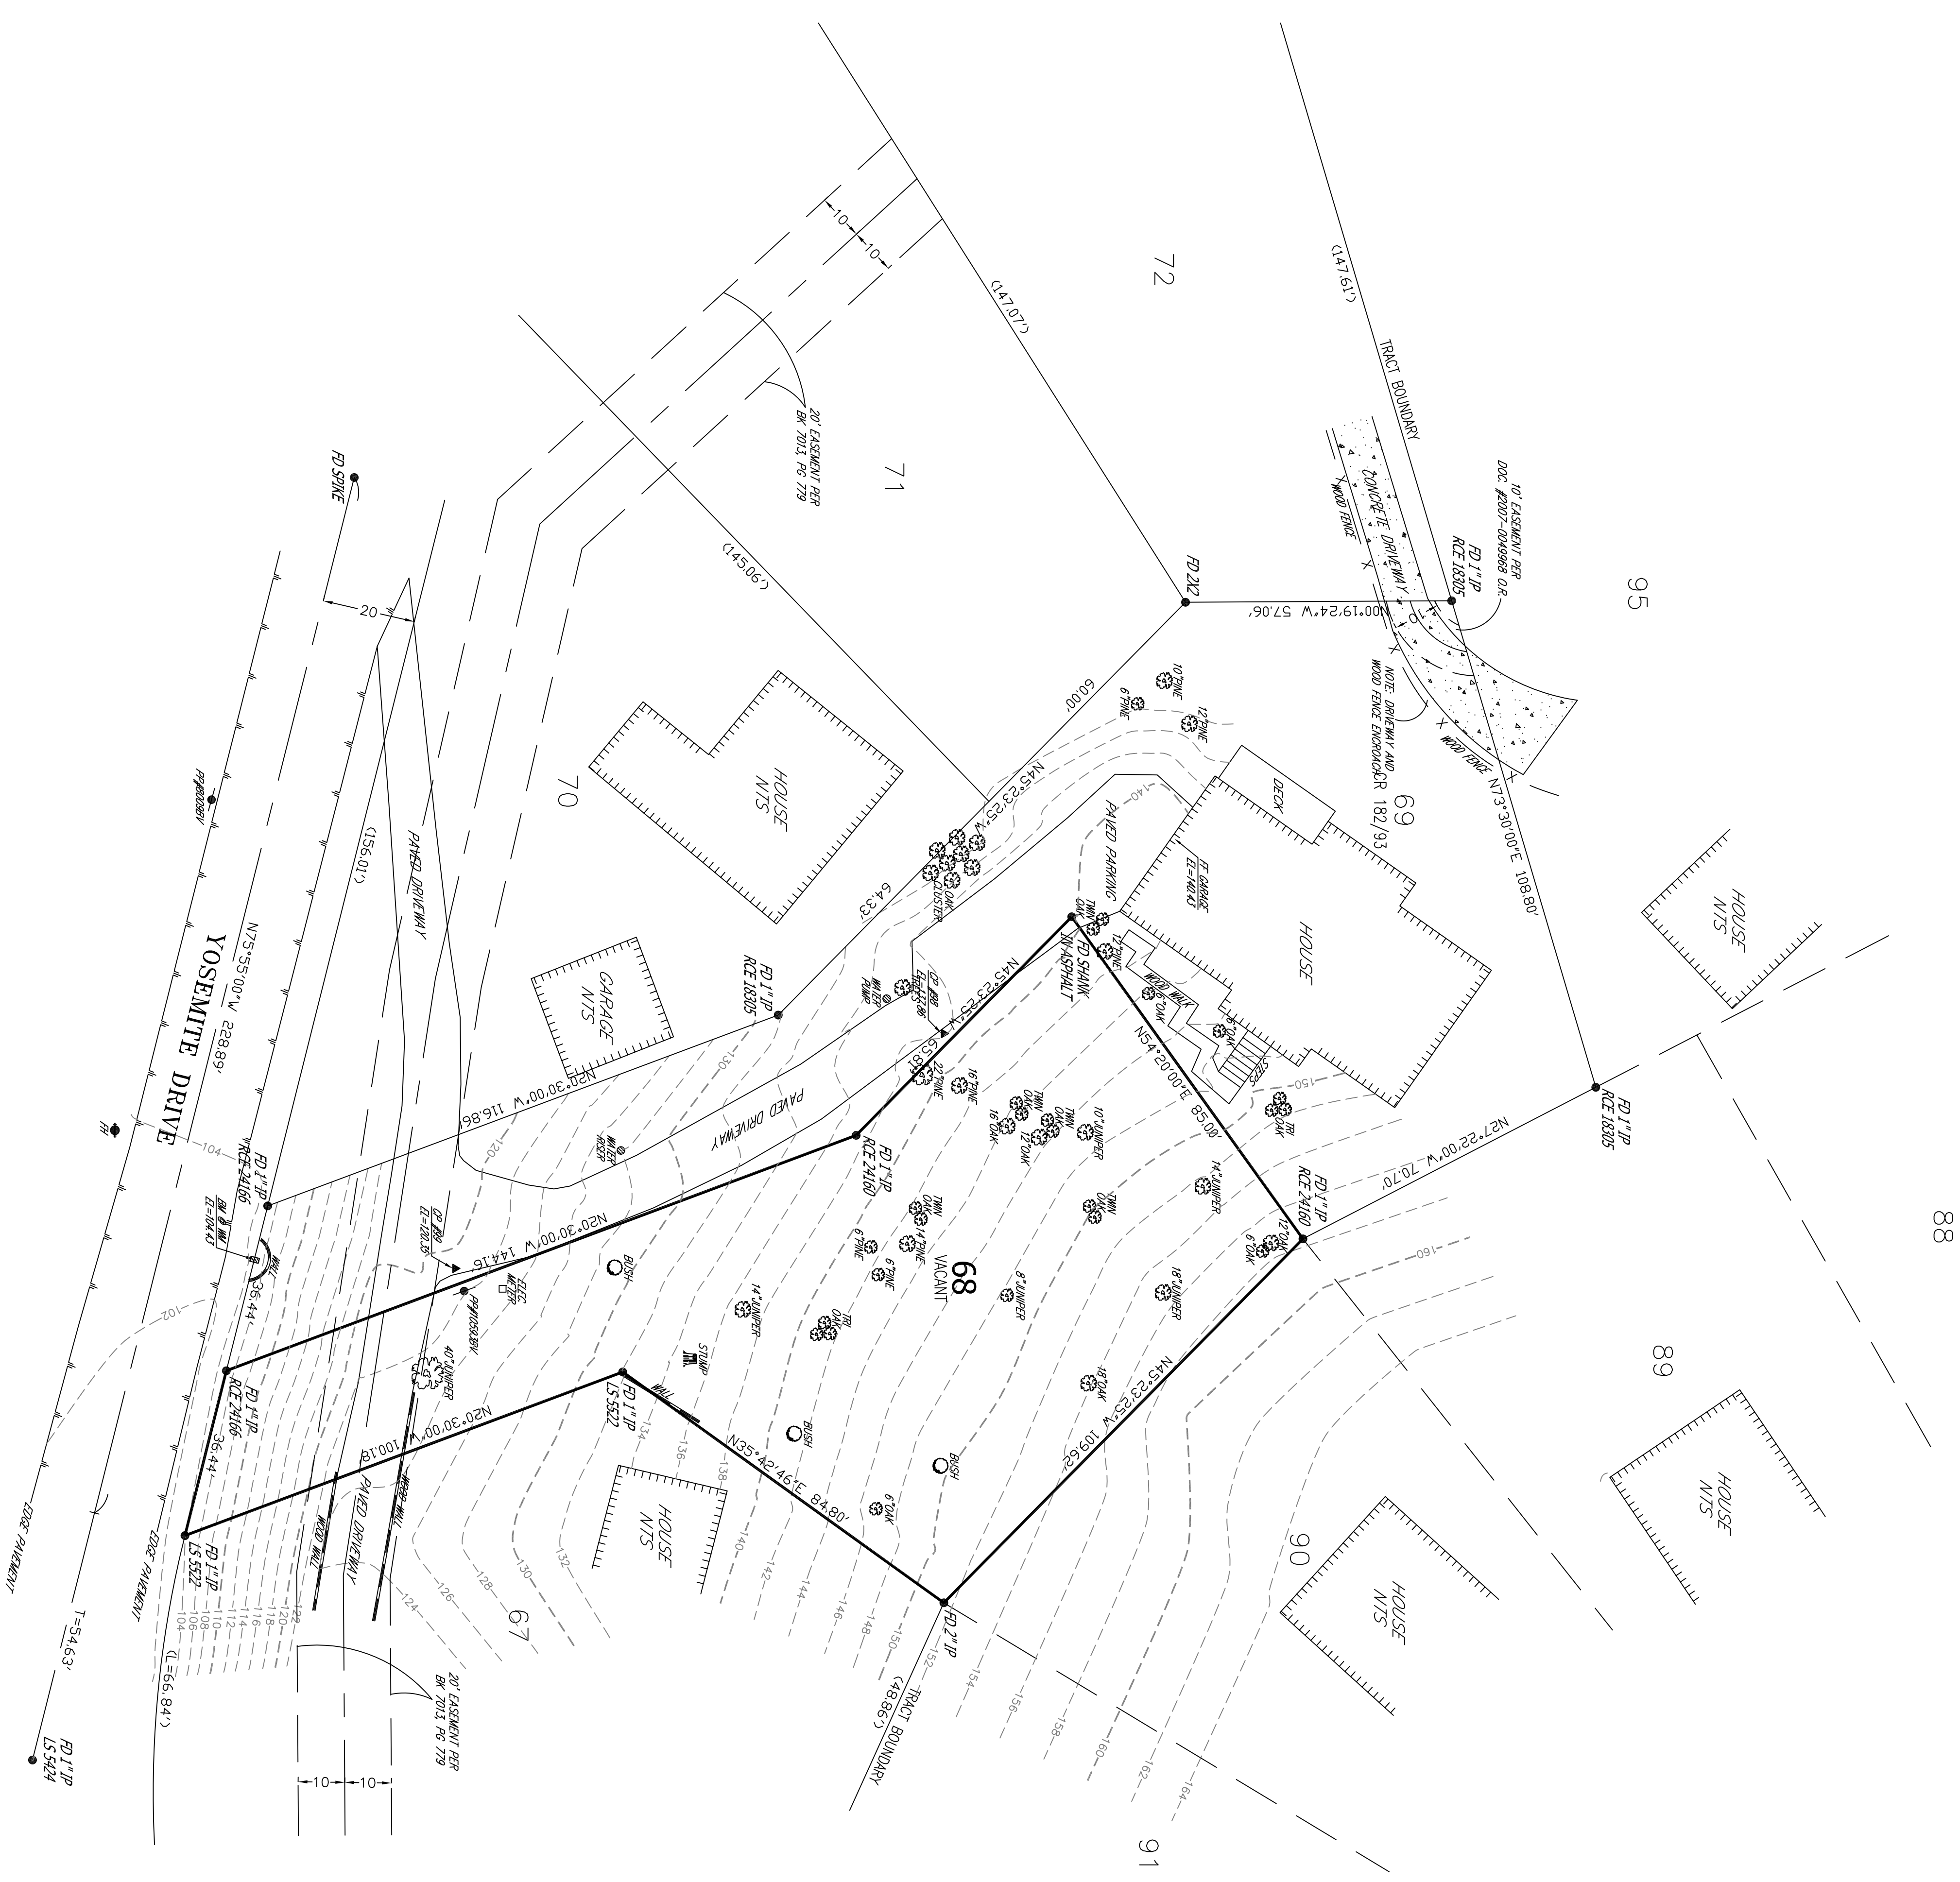


TOPOGRAPHIC SURVEY

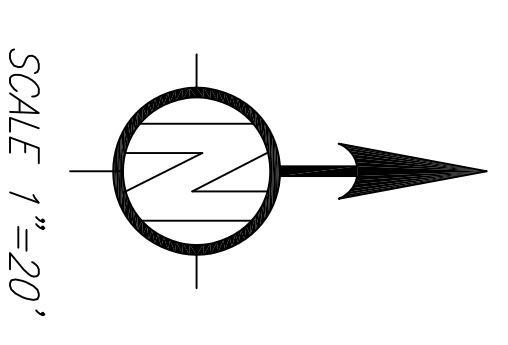

SURVEYORS NOTES

1. ● DENOTES FOUND MONUMENT AS NOTED PER CR 182/93
2. NO MONUMENTS SET
3. (J)-DENOTES RECORD DATA PER TRACT 7666, MB 98/32-35
4. CONTOUR INTERVAL IS 2 FEET PER 100.00
5. BENCHMARK IS AN INCH METER ON LOT 69, ASSUMED EL.=100.00
6. ▲ DENOTES EYE CONTROL POINT
7. N/S-DENOTES NOT TO SCALE
8. CONTACT YOUR TITLE COMPANY FOR EXAMINERS OF RECORD

LEGAL DESCRIPTION

LOT 68, TRACT 7666, MB 98/32-35
 FOR ADDITIONAL BOUNDARY INFORMATION SEE CORNER RECORD FILED WITH THE SAN BERNARDINO COUNTY SURVEYORS OFFICE

APR. 31ST-742-23
 YOSEMITE DRIVE, BIG BEAR LAKE

OWNER

DEBRA RITCHIE
 34077 PACIFIC COAST HWY
 MALIBU, CA 90265
 (951) 312-6990

SURVEYOR'S STATEMENT

THIS TOPOGRAPHIC SURVEY WAS PREPARED UNDER MY DIRECTION IN SEPTEMBER 2018.

DATE _____ MATTHEW CHRISTIAN ENE
 LS 9410



UNDERGROUND SERVICE ALERT!
 DIAL TOLL FREE
811
 TWO WORKING DAYS BEFORE YOU DIG

**ENVIRONMENTAL
 HIGHTECH
 ENGINEERING**
 LAND SURVEYING
 LAND PLANNING
 CIVIL ENGINEERING
 (909) 866-1811
 3272 N. T^H ST., 4TH FLOOR, SAN BERNARDINO, CA 92405
 099 NO. 19-386 DATE: SEPTEMBER OF 2019