


PL=109'-0"

PL=109'-0"

PL=210'-0"

0 SPLIT FACE

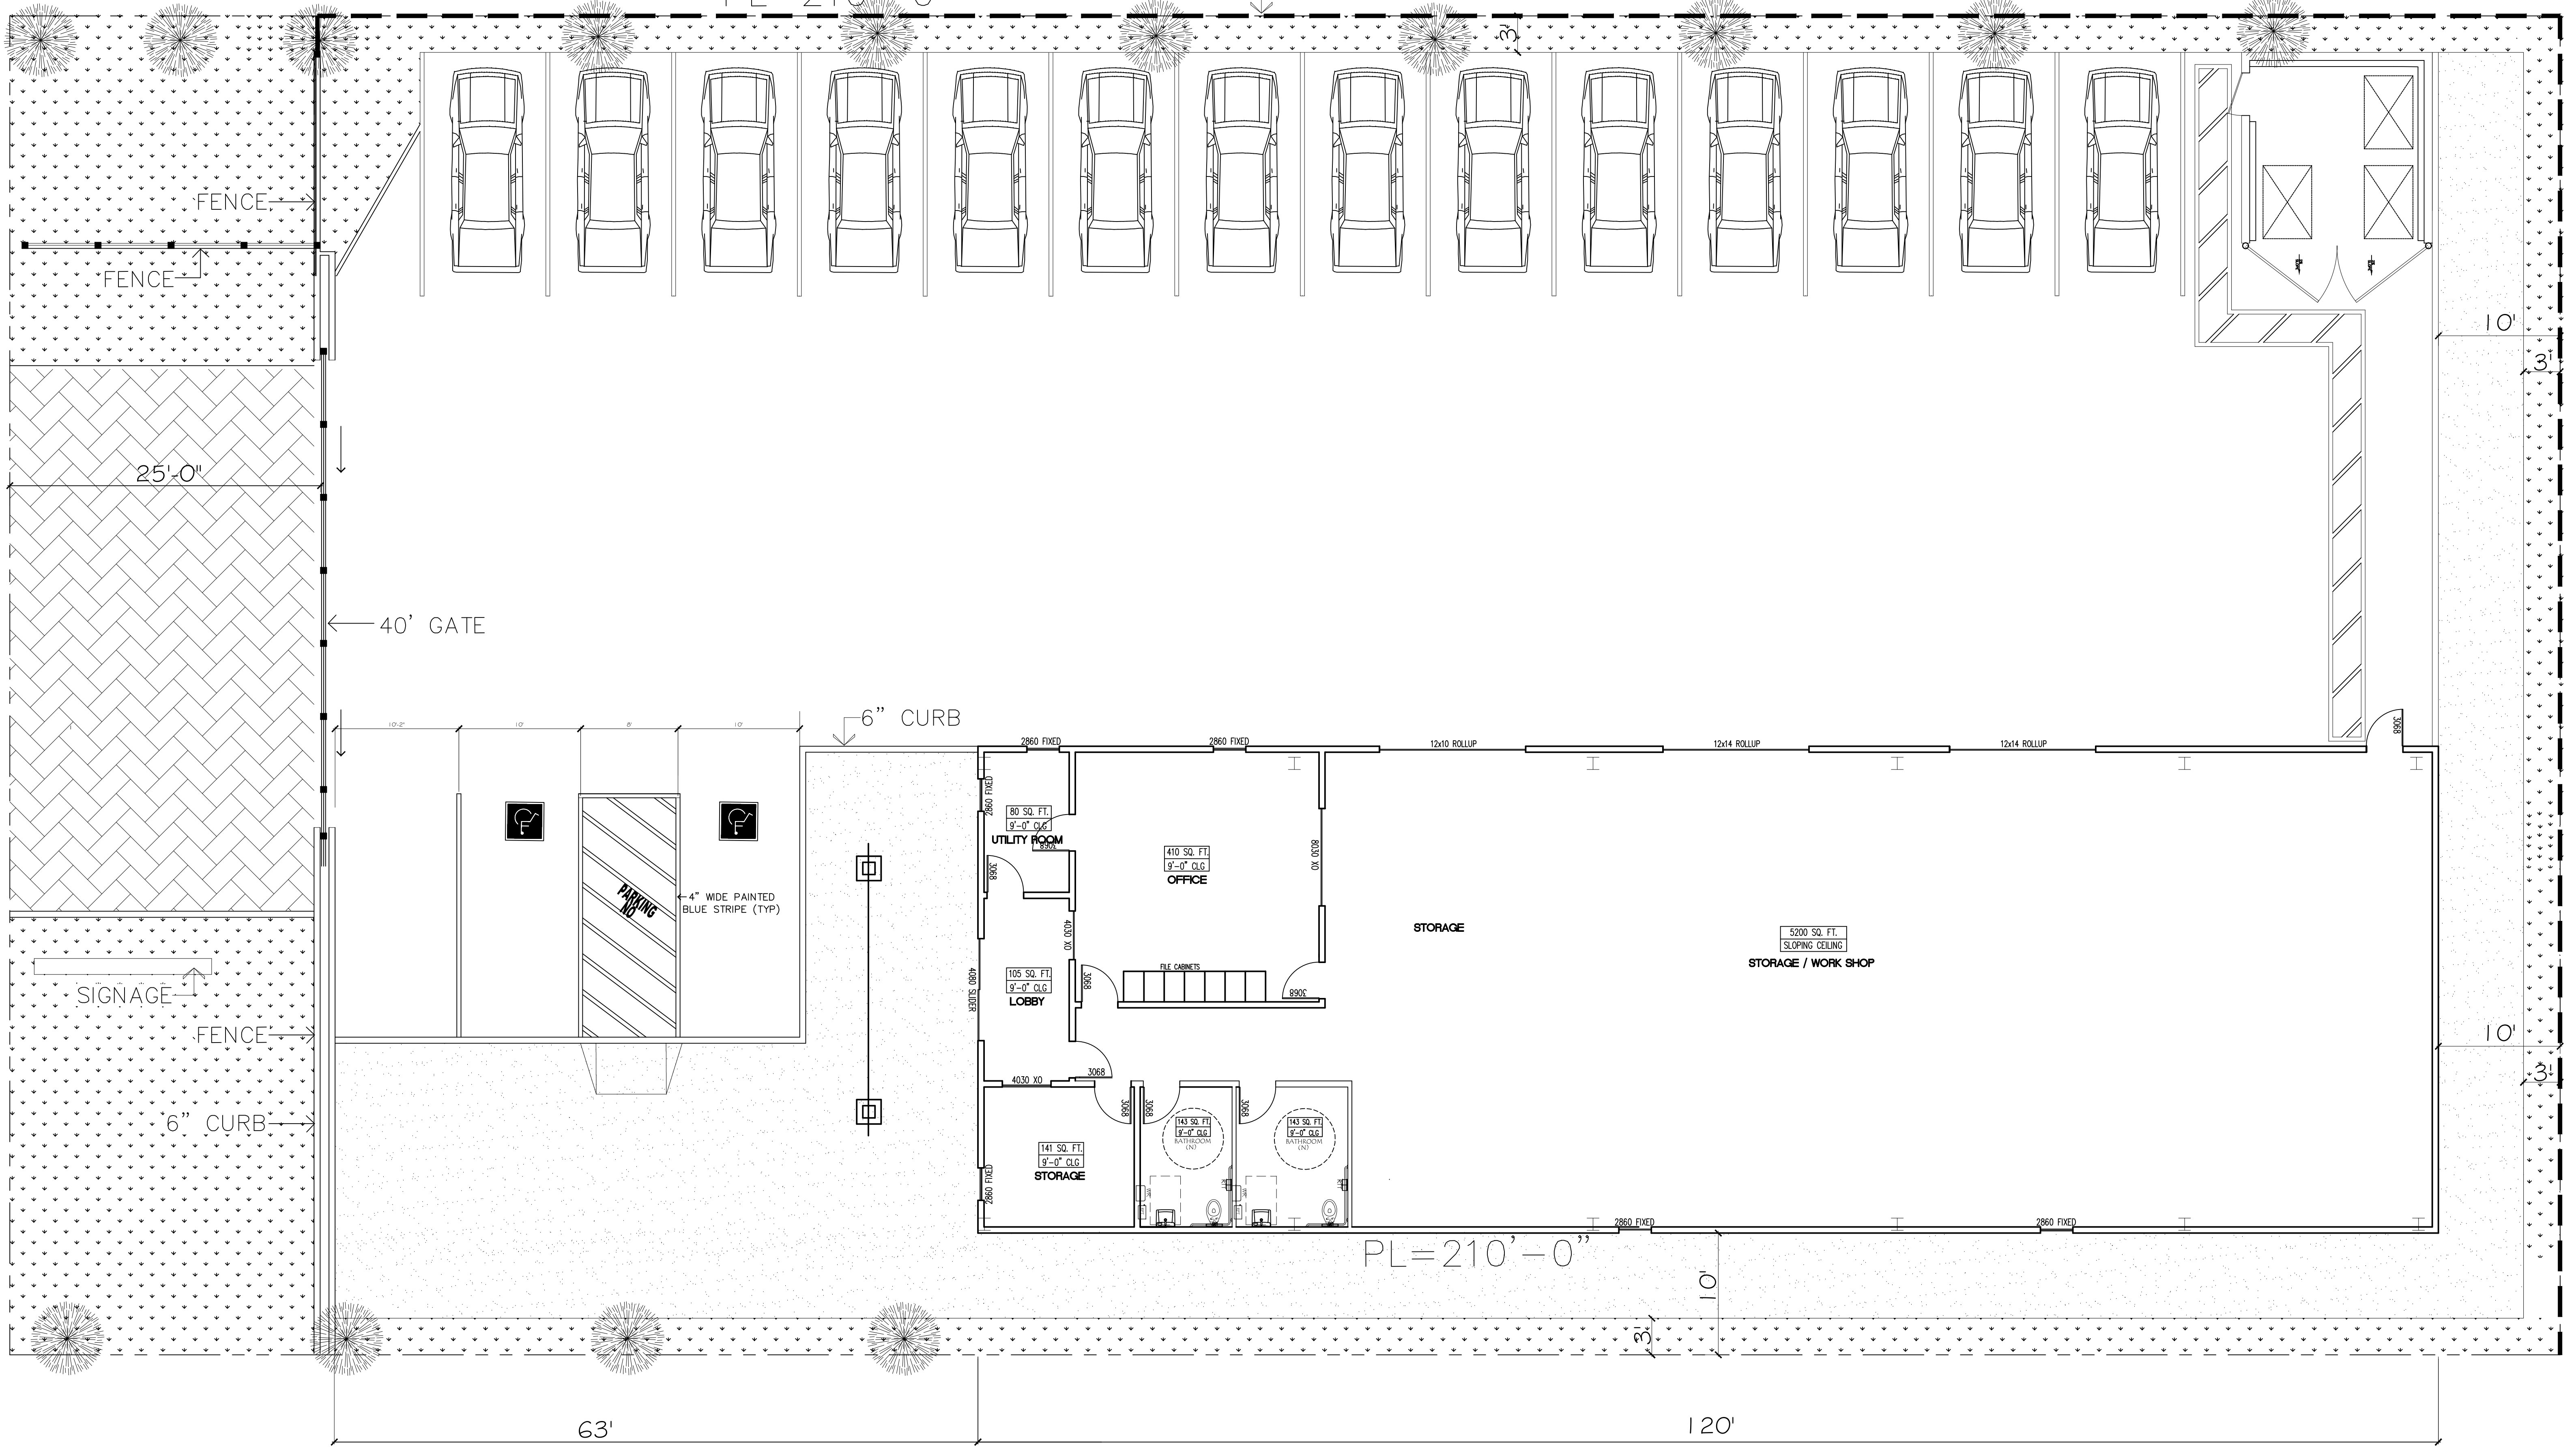

FENCE

FENCE

25'-0"

40' GATE

6" CURB

SIGNAGE

FENCE

6" CURB

63'

120'

PL=210'-0"

10'

3"

10'

3"

10'

3"



PARKING

4" WIDE PAINTED BLUE STRIPE (TYP)

UTILITY ROOM

OFFICE

STORAGE

STORAGE / WORK SHOP

LOBBY

STORAGE

BATHROOM

BATHROOM

80 SQ. FT.

410 SQ. FT.

5200 SQ. FT.

105 SQ. FT.

141 SQ. FT.

143 SQ. FT.

143 SQ. FT.

2860 FIXED

2860 FIXED

12x10 ROLLUP

12x14 ROLLUP

12x14 ROLLUP

880C

880C

