



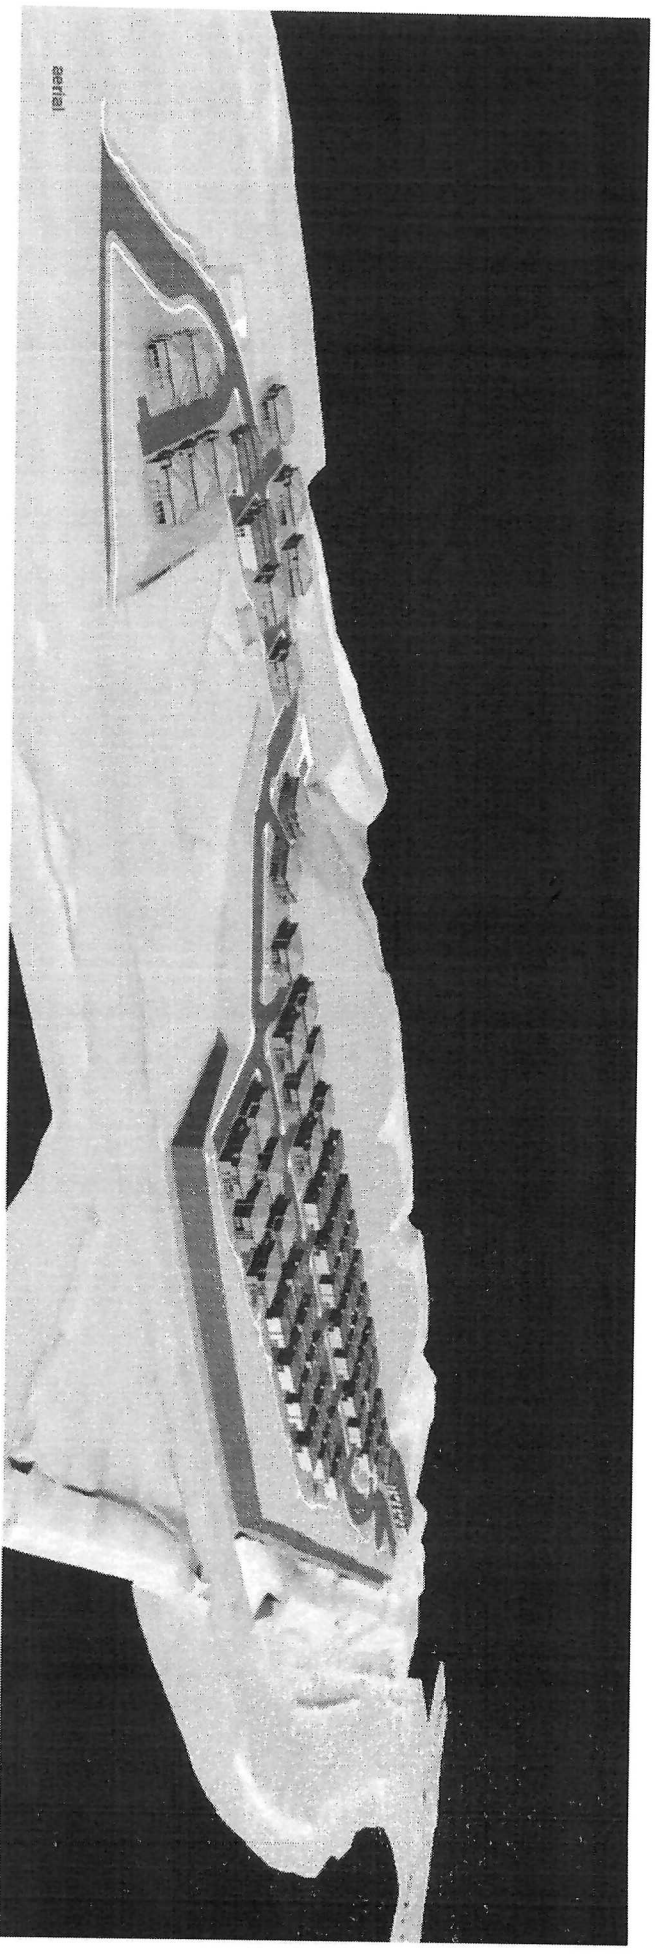


**AERIAL**

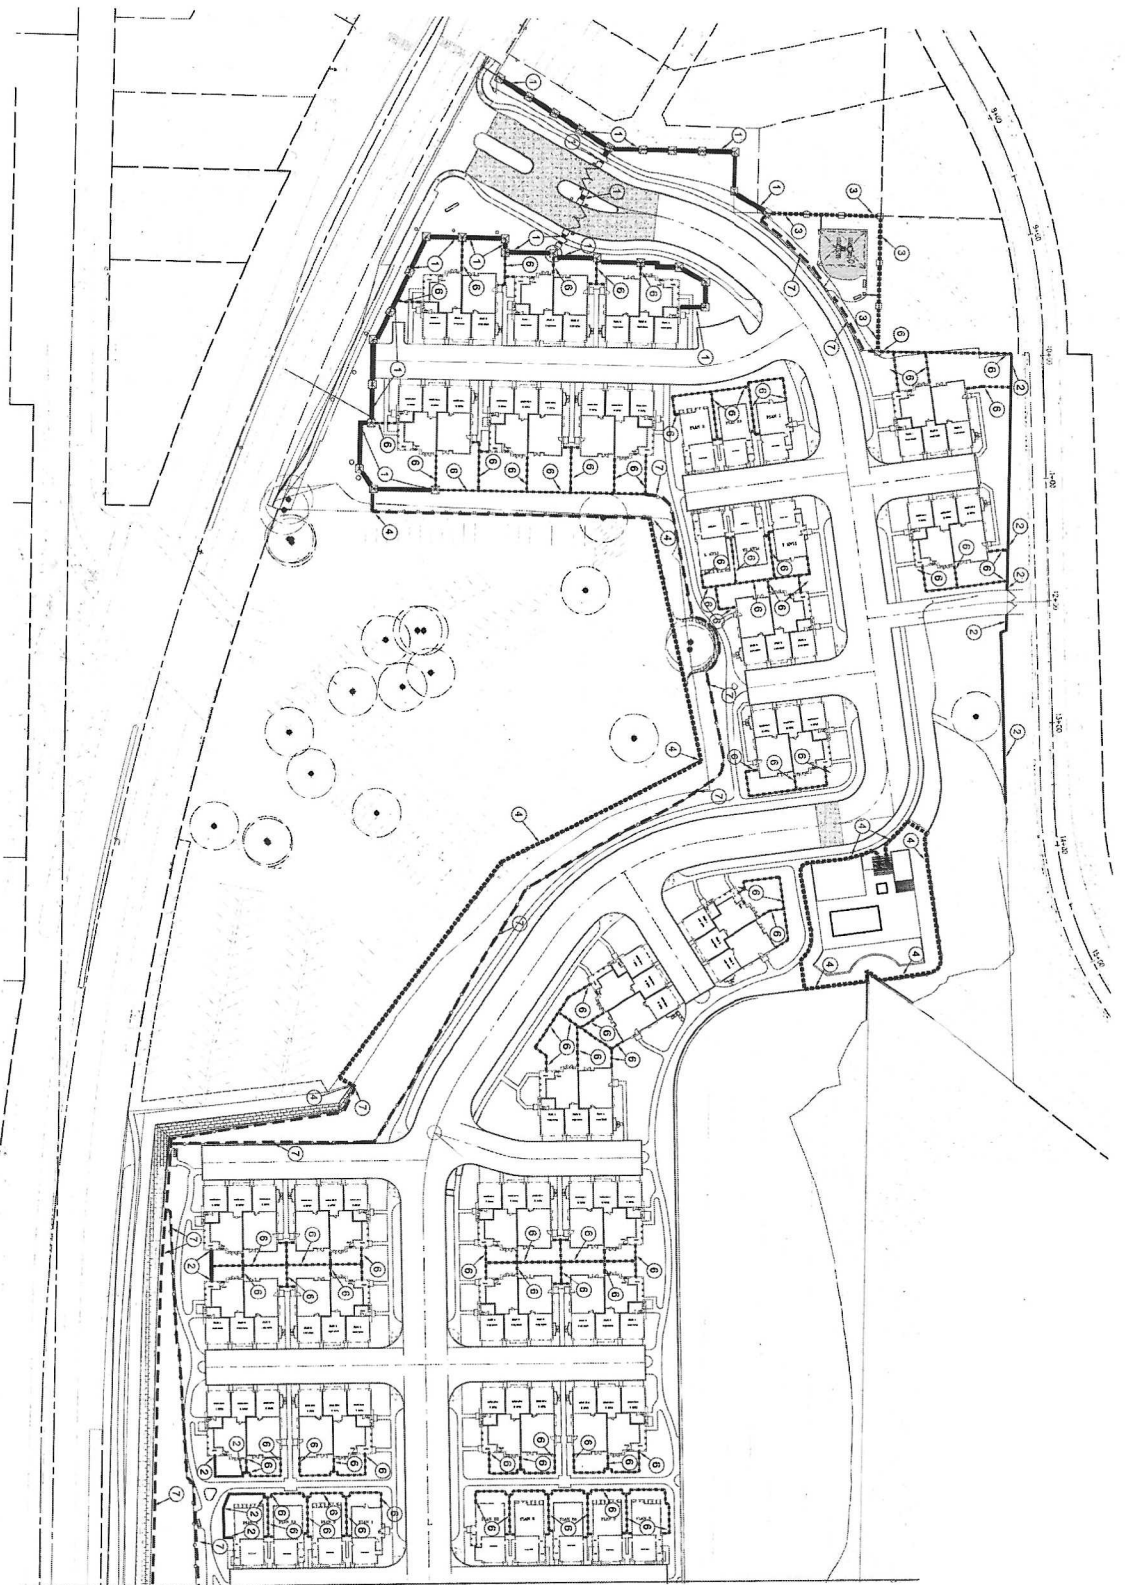

# FENCE & PILASTER LEGEND:

1. DENOTES 5'-0" HIGH POST-TENSION WALL, STUCCO WITH DETAILED CAP AND PILASTERS
2. DENOTES VARIING HEIGHT SOUND ATTENUATION WALL, STUCCO WITH STUCCO CAP
3. DENOTES 5'-0" HIGH METAL FINISH SIGN WITH SLIPSTONE FINISH
4. DENOTES 5'-0" HIGH METAL FINISH
5. DENOTES 5'-0" HIGH METAL FINISH ON TOP OF LOW RETAINING WALL
6. DENOTES 5'-0" HIGH VINYL FINISH SIGN WITH POST
7. DENOTES 3'-6" HIGH WOOD WALL FINISH WITH METAL FINISH

## SYCAMORE HEIGHTS FENCING PLAN PACIFIC SUMMIT FOOTHILL, LLC 212 S. PALM AVE., 2ND FLOOR ALHAMBRA, CA 91801

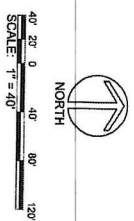

TCCLA, Inc.  
ARCHITECTS  
212 S. PALM AVE., 2ND FLOOR  
ALHAMBRA, CA 91801  
TEL: 626-444-1111  
WWW.TCCLA.COM

