



SHEET 1 OF 4

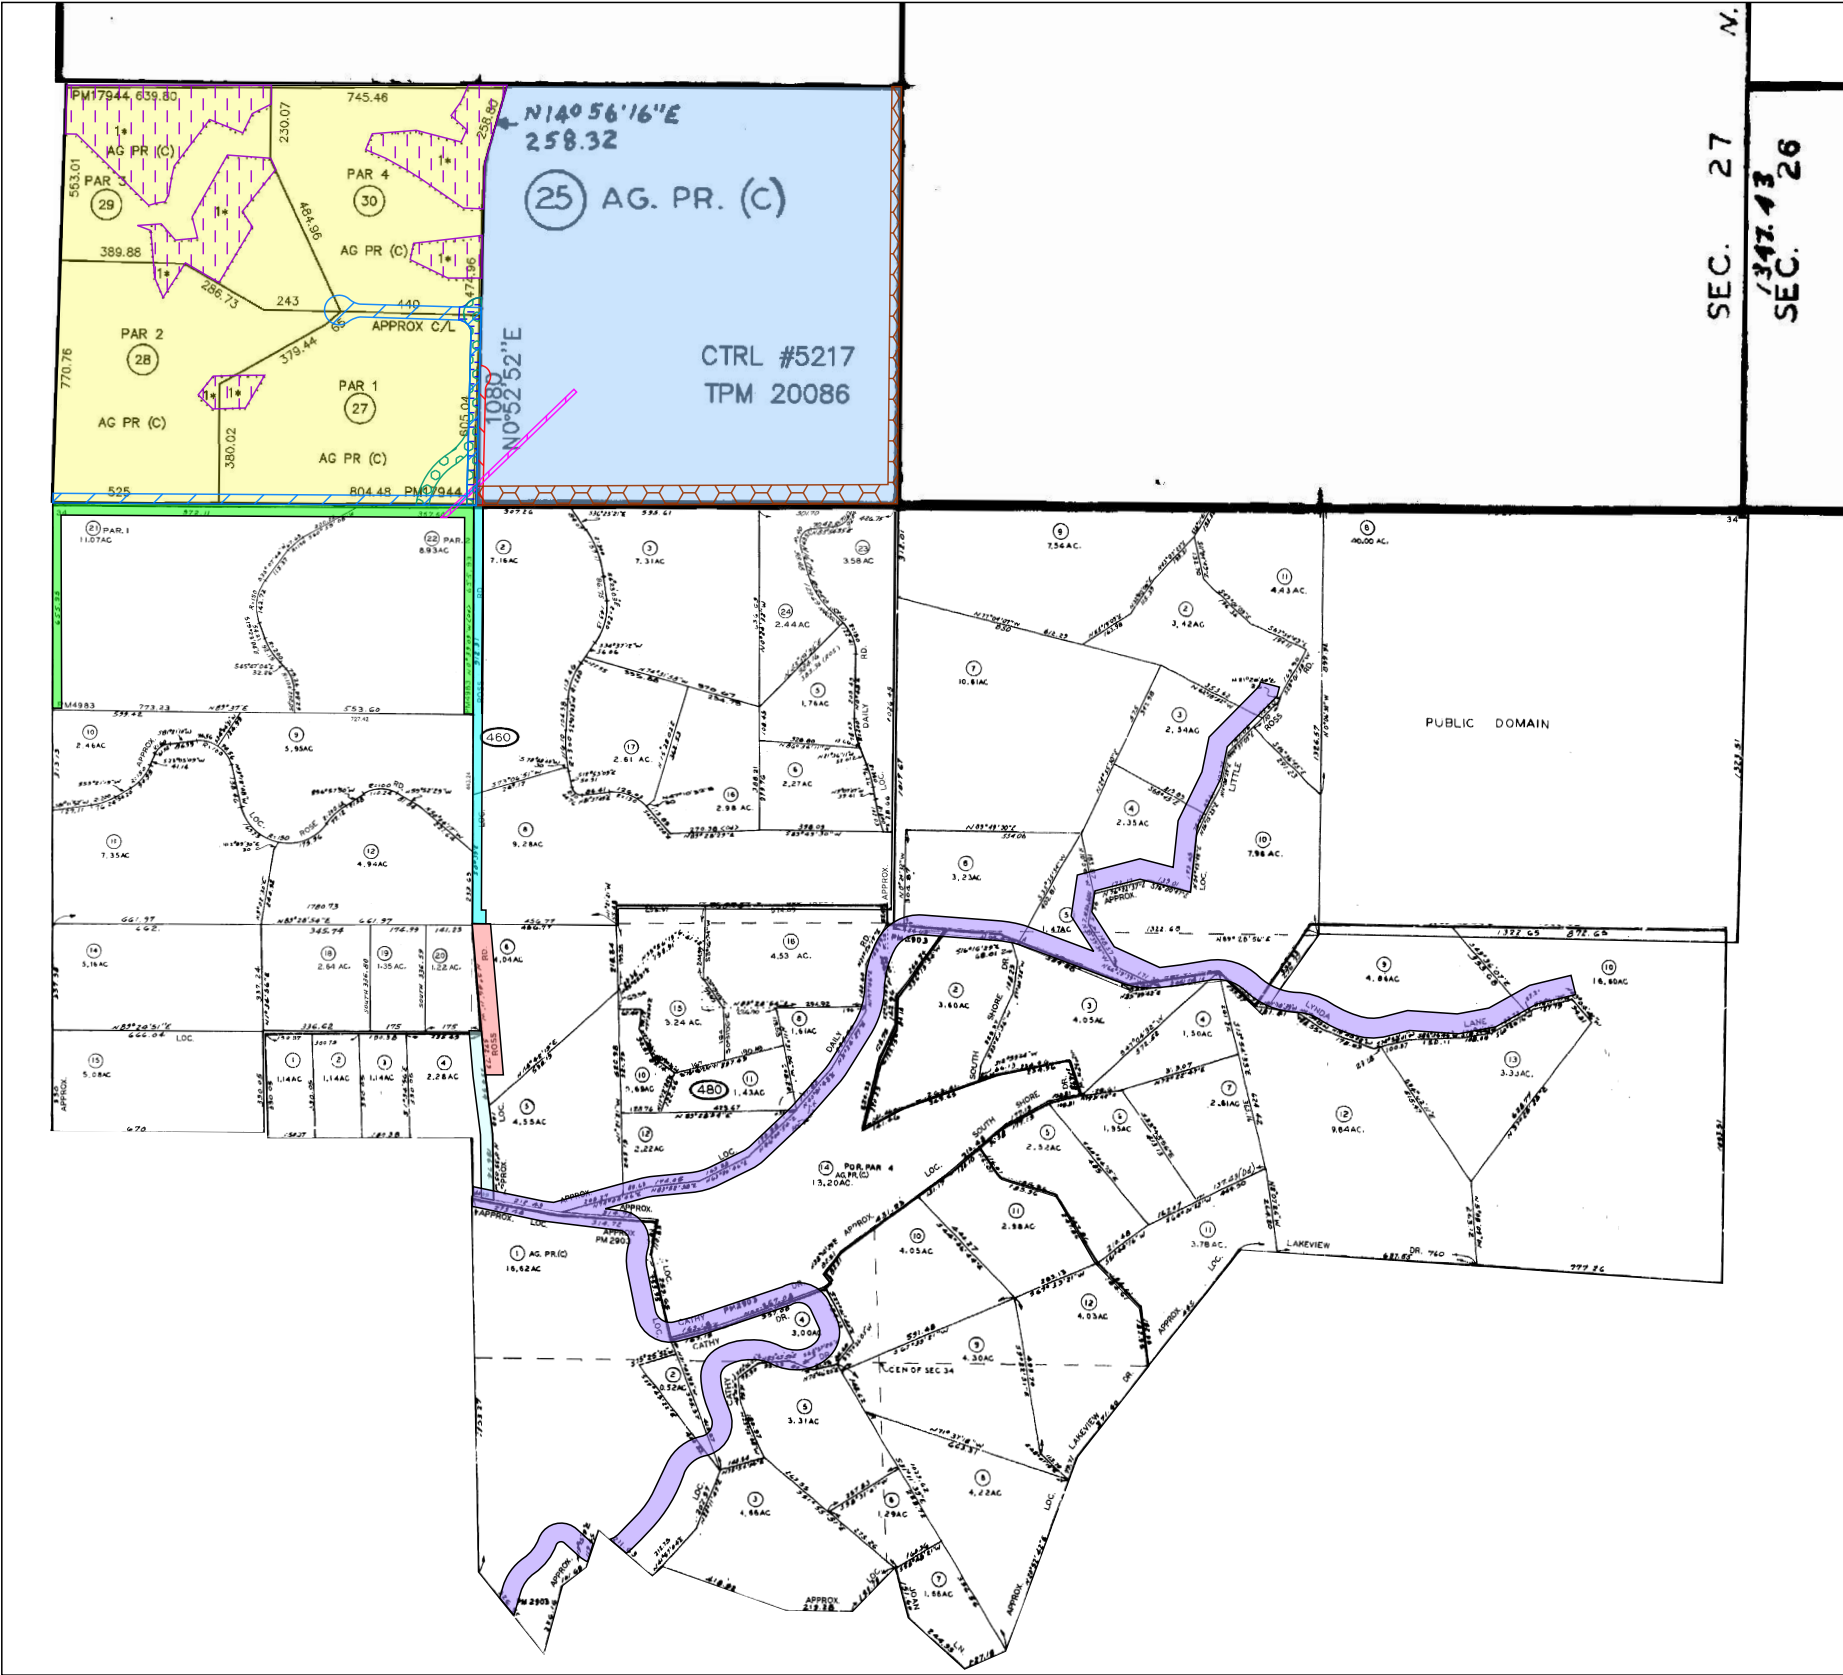


LEGEND

	Parcel 1A (Fee, Property in Question)		Parcel 1B (Fee, Property in Question)		Item No. 11 - Easement 11/14/1942, Book 1424, Page 397, of Official Records Affects said land Said Easement is not specifically delineated and is un-locatable
	Parcel 2A (Easement)		Parcel 2B (Easement)		Item No. 13 - Easement for open space (variable width) Affect as shown on said map
	Parcel 3A (Easement)		Parcel 3B (Easement)		Item No. 17 - Easement for public utilities (12 feet width) 06/13/1978, Instrument No. 78-244356, of Official Records 09/13/1991, Instrument No. 91-0471019, of Official Records Affects as described therein
	Parcel 4A (Easement)		Parcel 4B (Easement)		Item No. 19 - Easement for ingress and egress (variable width) 07/11/1996, Instrument No. 1996-0349697, of Official Records Affects as described therein
	Parcel 5A (Easement)		Parcel 5B (Easement)		Item No. 20 - Easement for road, public utility (variable width) 11/07/1997, Instrument No. 1997-0563937, of Official Records Affects as described therein
	Parcel 6A (Easement) (Portion)		Parcel 6B (Easement) (Portion)		Item No. 21 - Easement for pipelines (variable width) 11/07/1997, Instrument No. 1997-0563939, of Official Records Affects as described therein
	Parcel 7A (Easement)		Parcel 7B (Easement)		Item No. 27 - Easement for public utilities (12 feet width) 06/13/1978, Instrument No. 78-244356, of Official Records 09/13/1991, Instrument No. 91-0471019, of Official Records Affects as described therein

© 2025 Fidelity National Title Company 451 E. Vanderbilt Way, Suite 350 San Bernardino, CA 92408 Phone: (909) 890-0601	Title Order No. IE2502307, Preliminary Report Dated as of March 26, 2025	Drawing Date: April 09, 2025 - FT	
	Reference :	Assessor's Parcel No. :	101-280-25-00, 27,28,29 & 30-00
	Property: 40390 Ross Road, Fallbrook, CA	Data :	
<i>Any discrepancies, conflicts in boundary lines, shortage in area, encroachments, or any other facts which a correct survey would disclose and are not shown by the public records. This plat is for your aid in locating your land with reference to streets and other parcels. While this plat is believed to be correct, the Company assumes no liability for any reason of reliance thereon.</i>	Plat Showing, Parcel 1A : Parcel 1, 2, 3, and 4 of Parcel Map No. 17944, in the County of San Diego, State of California, Filed in the Office of the County Recorder of San Diego Parcel 1B : Portions of the South Half of the Southwest Quarter of Section 27, Township 8 South, Range 4 West, San Bernardino Meridian, in the County of San Diego		Sheet 1 of 4
			Archive #

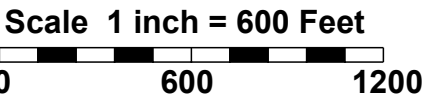


SHEET 2 OF 4

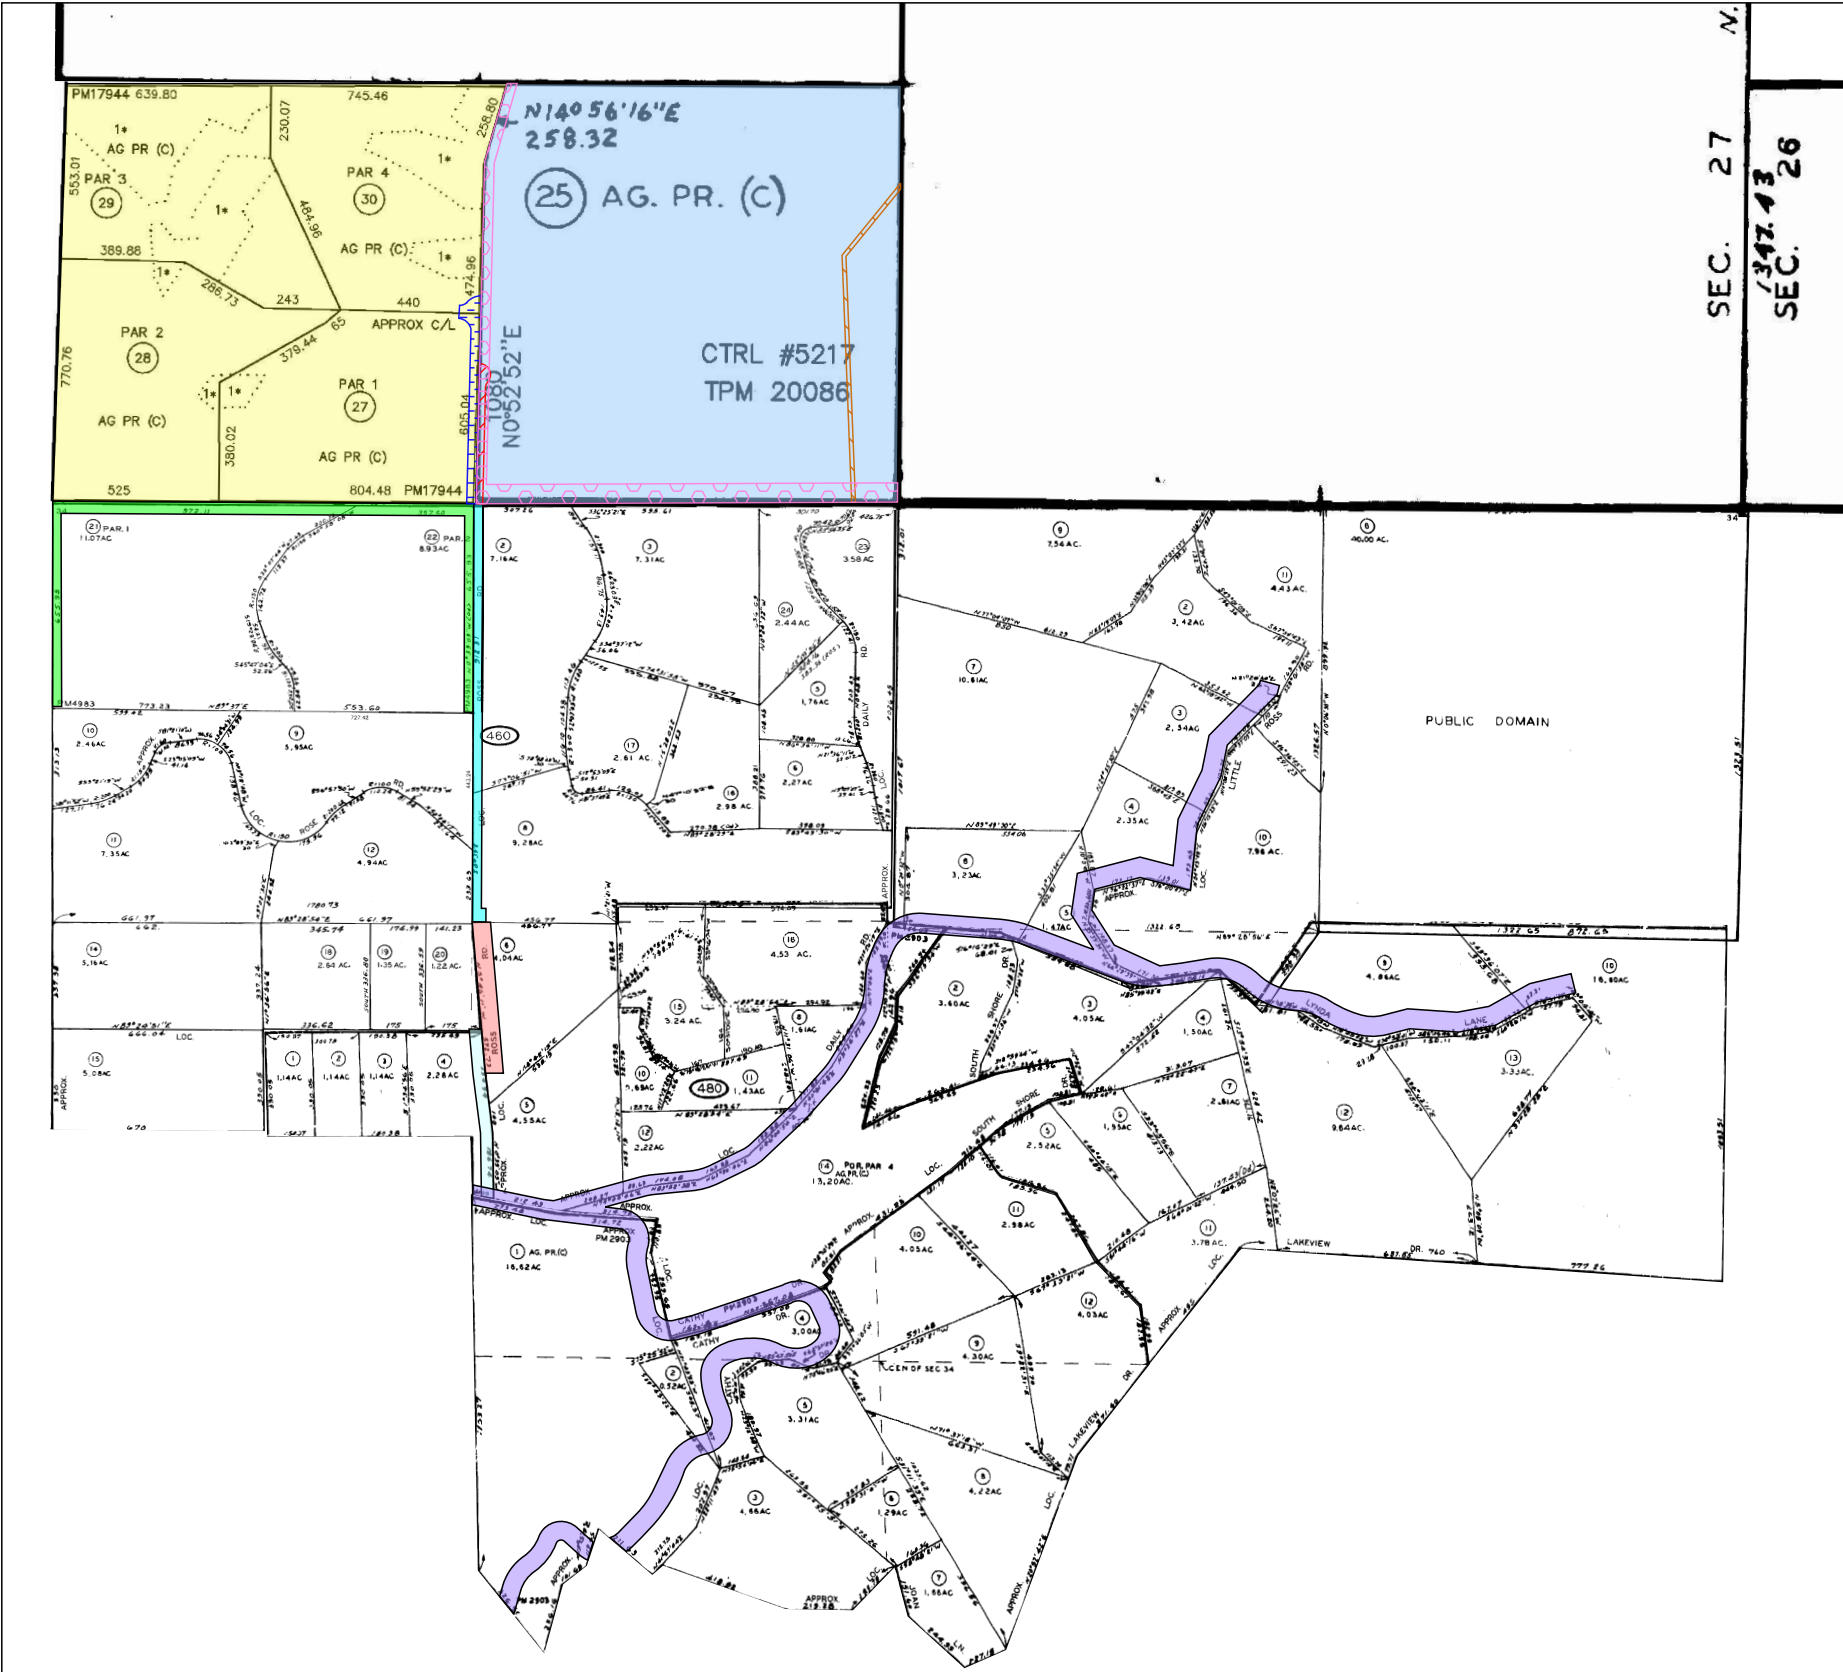

LEGEND

	Parcel 1A (Fee, Property in Question)		Parcel 1B (Fee, Property in Question)		Item No. 24 - Easement for public utilities 12/06/2000, Instrument No. 2000-0663983, of Official Records Affects said land Said Easement is not specifically delineated and is un-locatable
	Parcel 2A (Easement)		Parcel 2B (Easement)		Item No. 25 - Easement for public utilities (12 feet width) 07/11/1960, Instrument No. 139515, of Official Records Affects as described therein
	Parcel 3A (Easement)		Parcel 3B (Easement)		Item No. 29 - Easement for ingress and egress (variable width) 03/22/1990, Instrument No. 90-153564,, of Official Records 08/29/1990, Instrument No. 90-0474333, of Official Records 01/13/1993, Instrument No. 93-0021489, of Official Records Affects as described therein
	Parcel 4A (Easement)		Parcel 4B (Easement)		Item No. 30 - Easement for public utilities 12/08/1993, Instrument No. 1993-0825206, of Official Records Affects said land Said Easement is not specifically delineated and is un-locatable
	Parcel 5A (Easement)		Parcel 5B (Easement)		Item No. 31 - Easement for public utilities 10/20/1995, Instrument No. 1995-0473840, of Official Records Affects said land Said Easement is not specifically delineated and is un-locatable
	Parcel 6A (Easement) (Portion)		Parcel 6B (Easement) (Portion)		Item No. 32 - Easement for Road, public utility (variable width) 11/07/1997, Instrument No. 1997-0563938, of Official Records Affects as described therein
	Parcel 7A (Easement)		Parcel 7B (Easement)		

© 2025 Fidelity National Title Company 451 E. Vanderbilt Way, Suite 350 San Bernardino, CA 92408 Phone: (909) 890-0601	Title Order No. IE2502307, Preliminary Report Dated as of March 26, 2025	Drawing Date: April 09, 2025 - FT	
	Reference :	Assessor's Parcel No. :	101-280-25-00, 27,28,29 & 30-00
	Property: 40390 Ross Road, Fallbrook, CA	Data :	
<i>Any discrepancies, conflicts in boundary lines, shortage in area, encroachments, or any other facts which a correct survey would disclose and are not shown by the public records. This plat is for your aid in locating your land with reference to streets and other parcels. While this plat is believed to be correct, the Company assumes no liability for any reason of reliance thereon.</i>	Plat Showing, Parcel 1A : Parcel 1, 2, 3, and 4 of Parcel Map No. 17944, in the County of San Diego, State of California, Filed in the Office of the County Recorder of San Diego Parcel 1B : Portions of the South Half of the Southwest Quarter of Section 27, Township 8 South, Range 4 West, San Bernardino Meridian, in the County of San Diego		Sheet 2 of 4
			Archive #

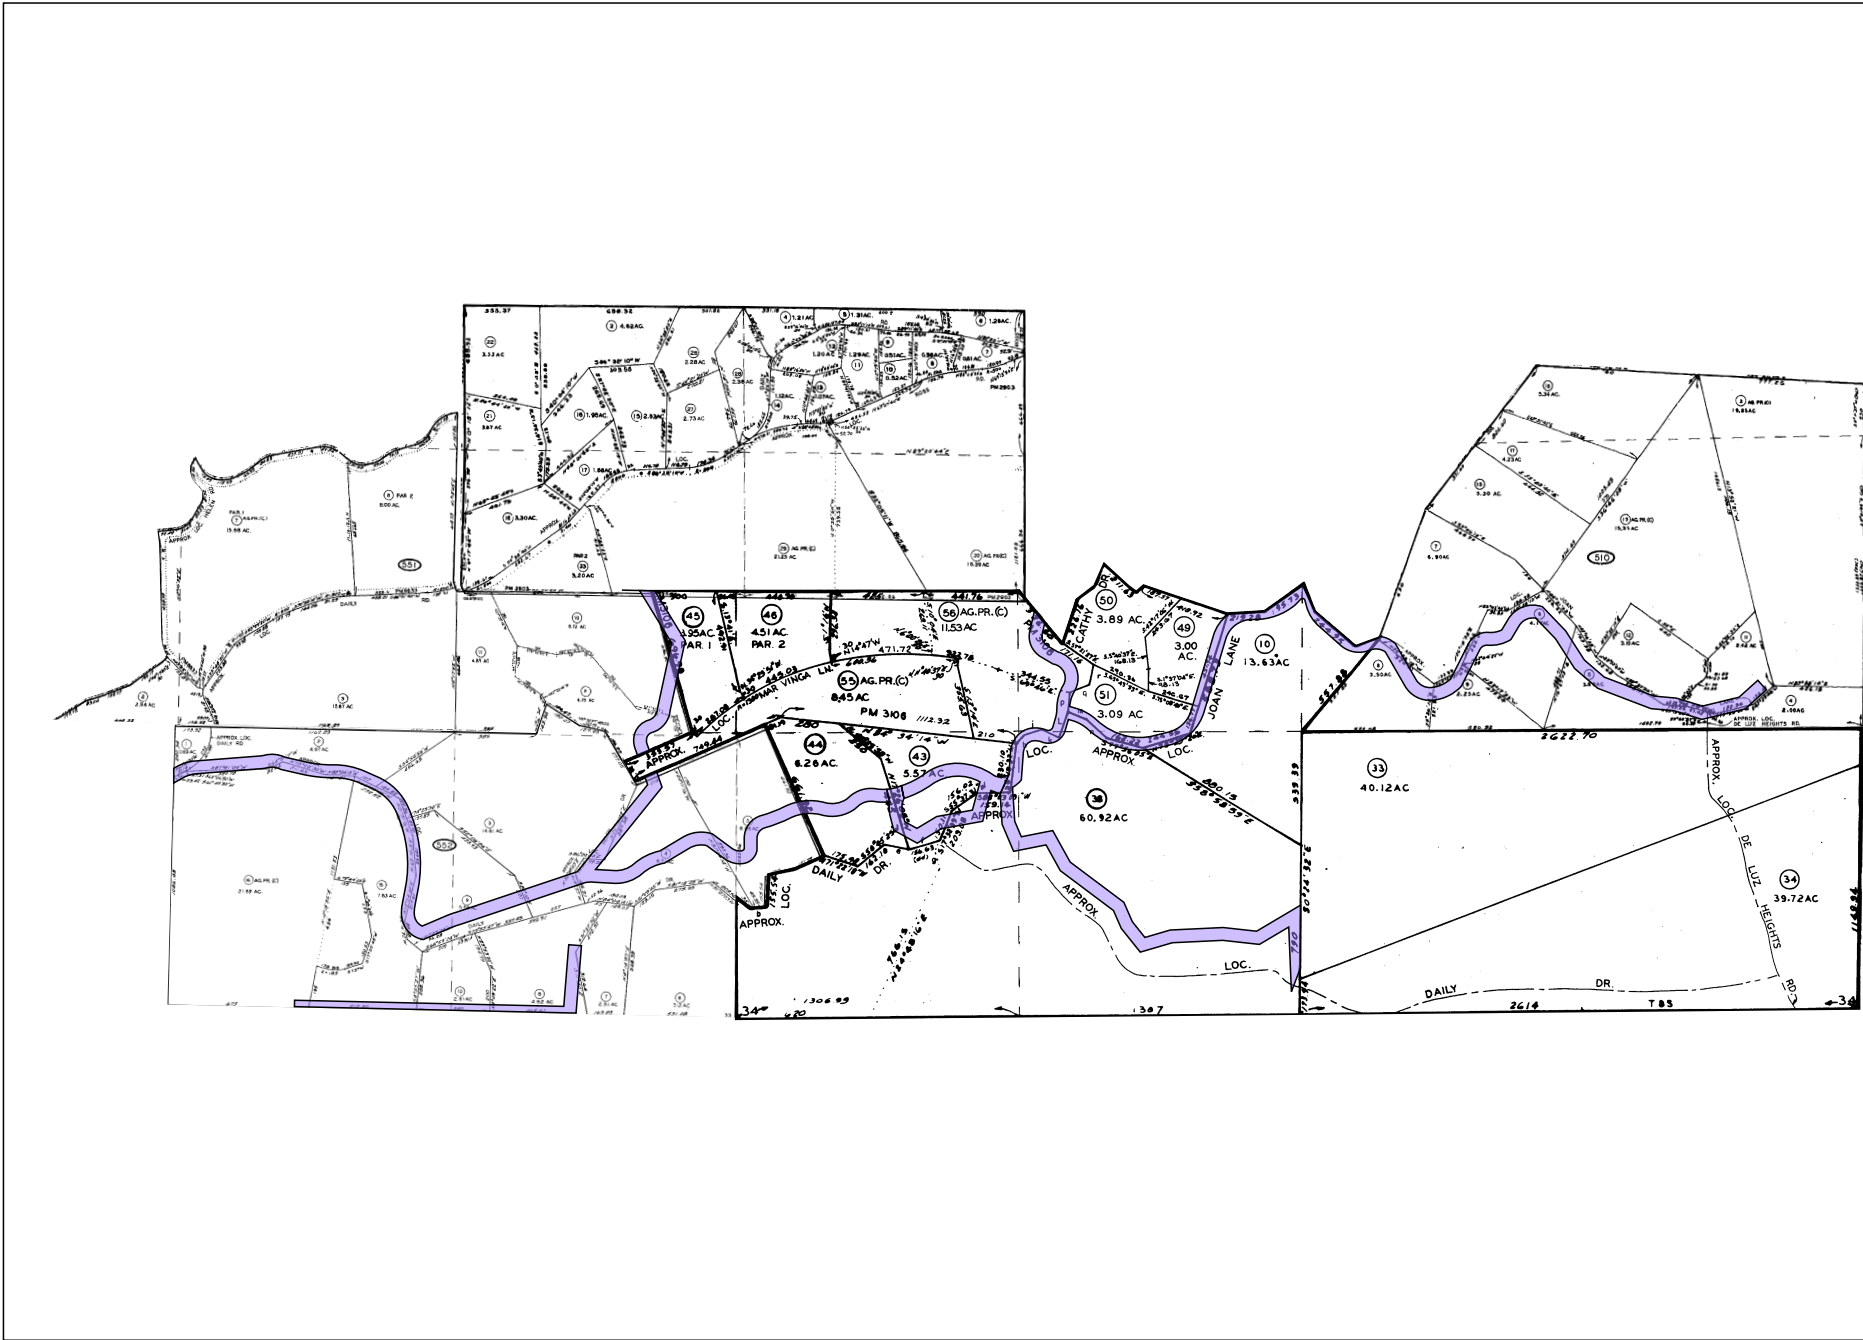

 Parcel 6A (Easement) (Portion)

 **Parcel 6B (Easement) (Portion)**

©2025 Fidelity National Title Company 451 E. Vanderbilt Way, Suite 350 San Bernardino, CA 92408 Phone: (909) 890-0601	Title Order No. IE2502307, Preliminary Report Dated as of March 26, 2025		Drawing Date: April 09, 2025 - FT	
	Reference :		Assessor's Parcel No. : 101-280-25-00, 27,28,29 & 30-00	
	Property: 40390 Ross Road, Fallbrook, CA		Data :	
<i>Any discrepancies, conflicts in boundary lines, shortage in area, encroachments, or any other facts which a correct survey would disclose and are not shown by the public records. This plat is for your aid in locating your land with reference to streets and other parcels. While this plat is believed to be correct, the Company assumes no liability for any reason of reliance thereon.</i>	Plat Showing, Parcel 1A : Parcel 1, 2, 3, and 4 of Parcel Map No. 17944, in the County of San Diego, State of California, Filed in the Office of the County Recorder of San Diego Parcel 1B : Portions of the South Half of the Southwest Quarter of Section 27, Township 8 South, Range 4 West, San Bernardino Meridian, in the County of San Diego			Sheet 3 of 4
				Archive #



Archive #