


REAR SOUTH ELEVATION
1/4" = 1'-0"

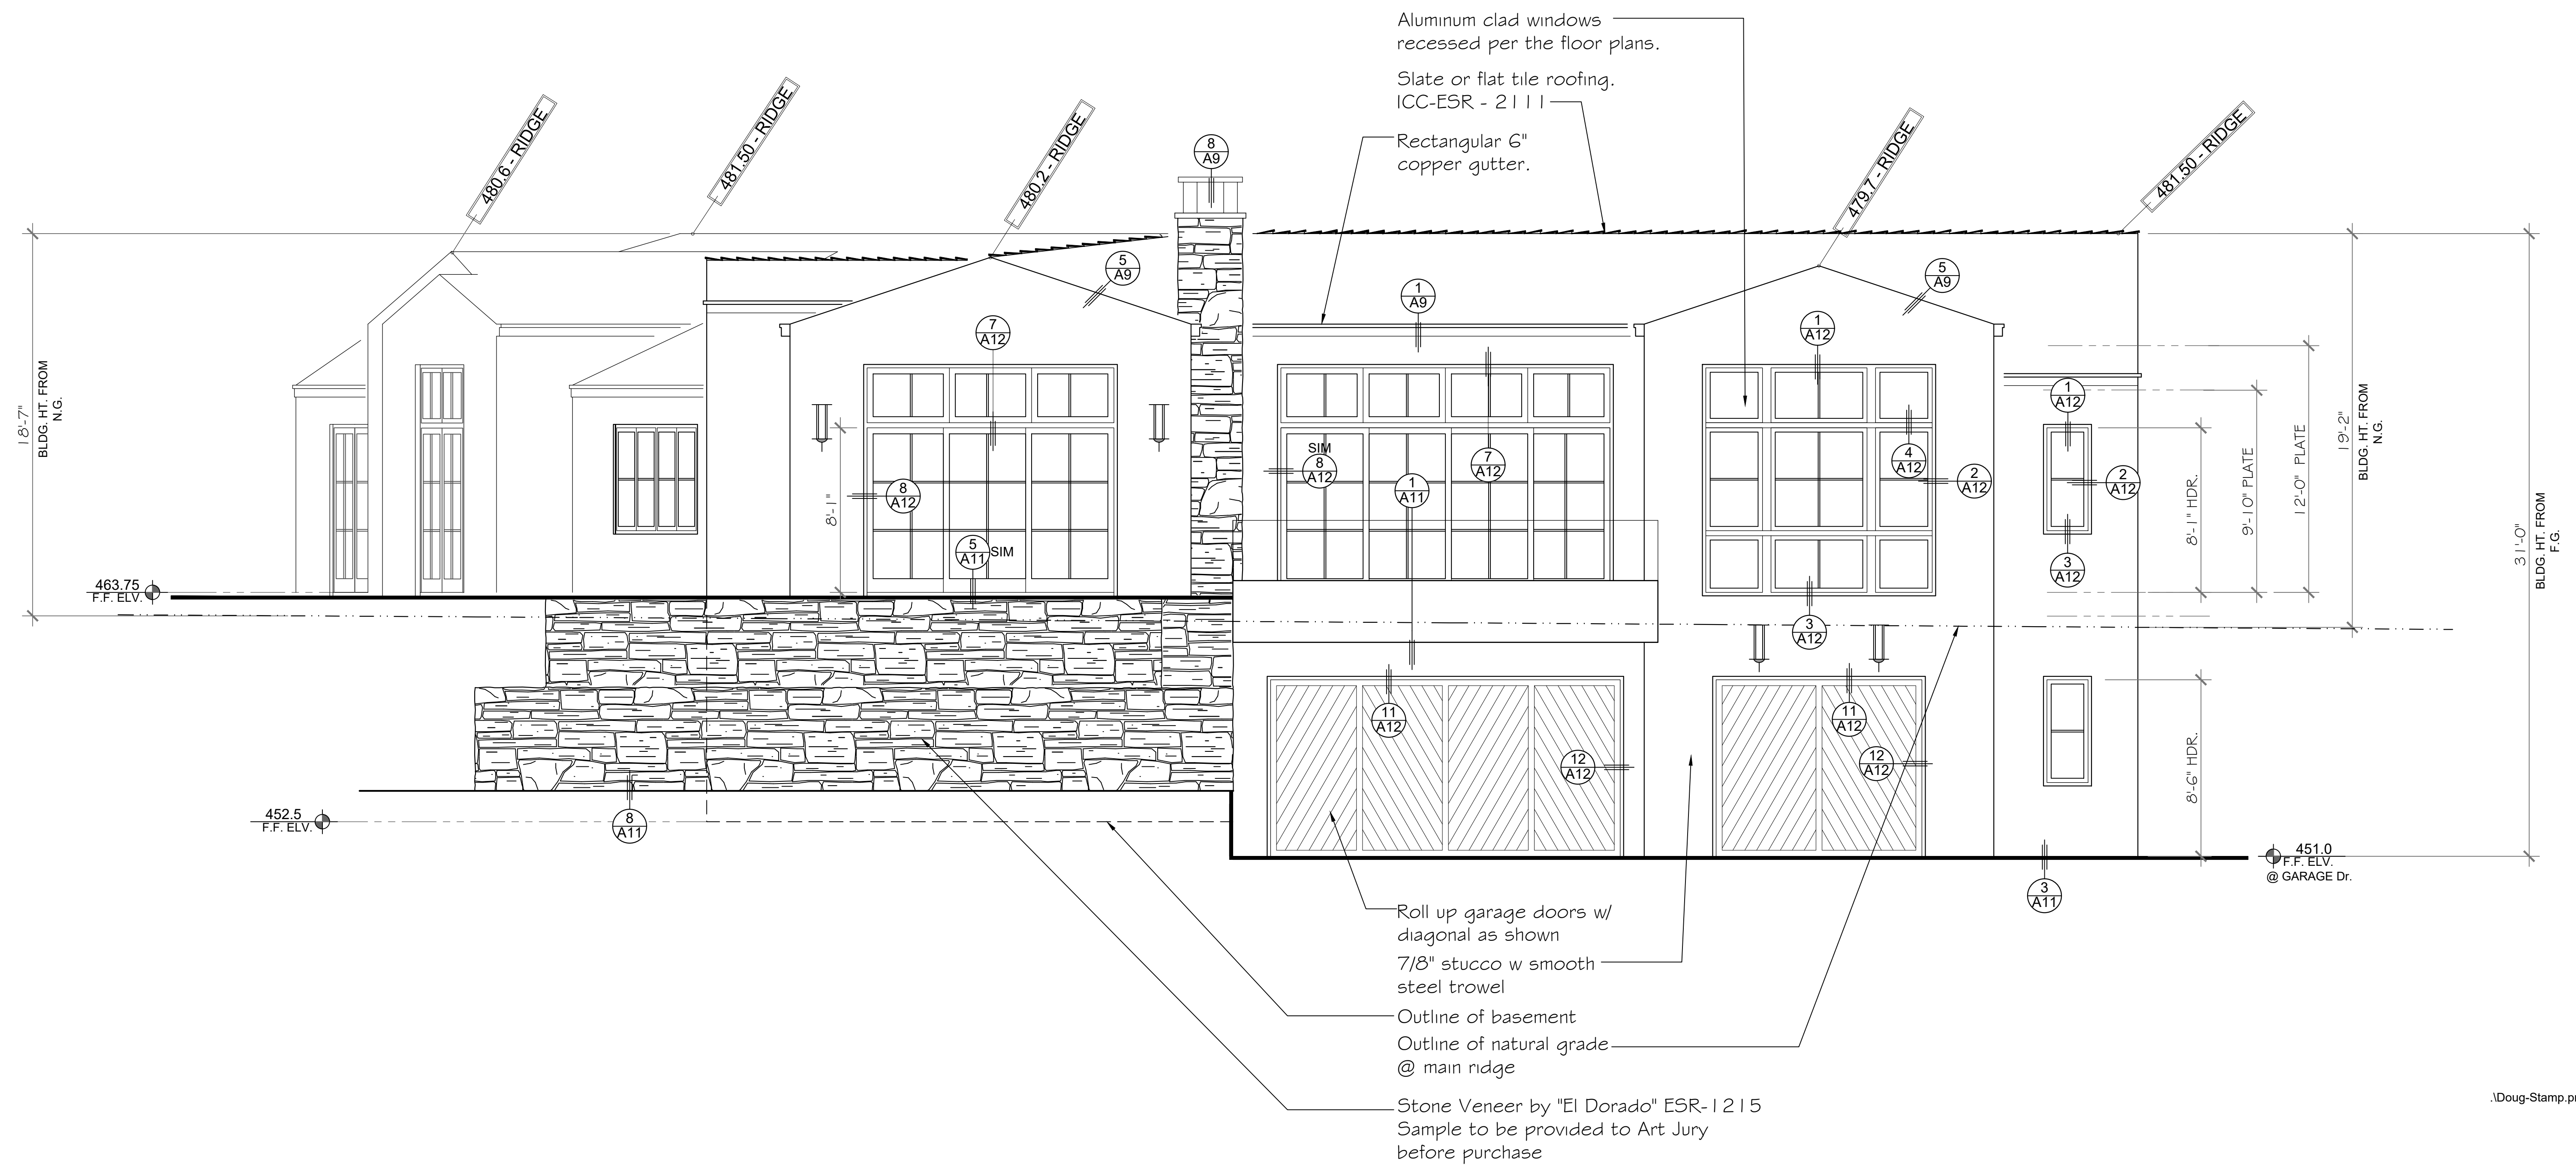

VIA CAMPESINA NORTH ELEVATION
1/4" = 1'-0"

.Doug-Stamp.png