


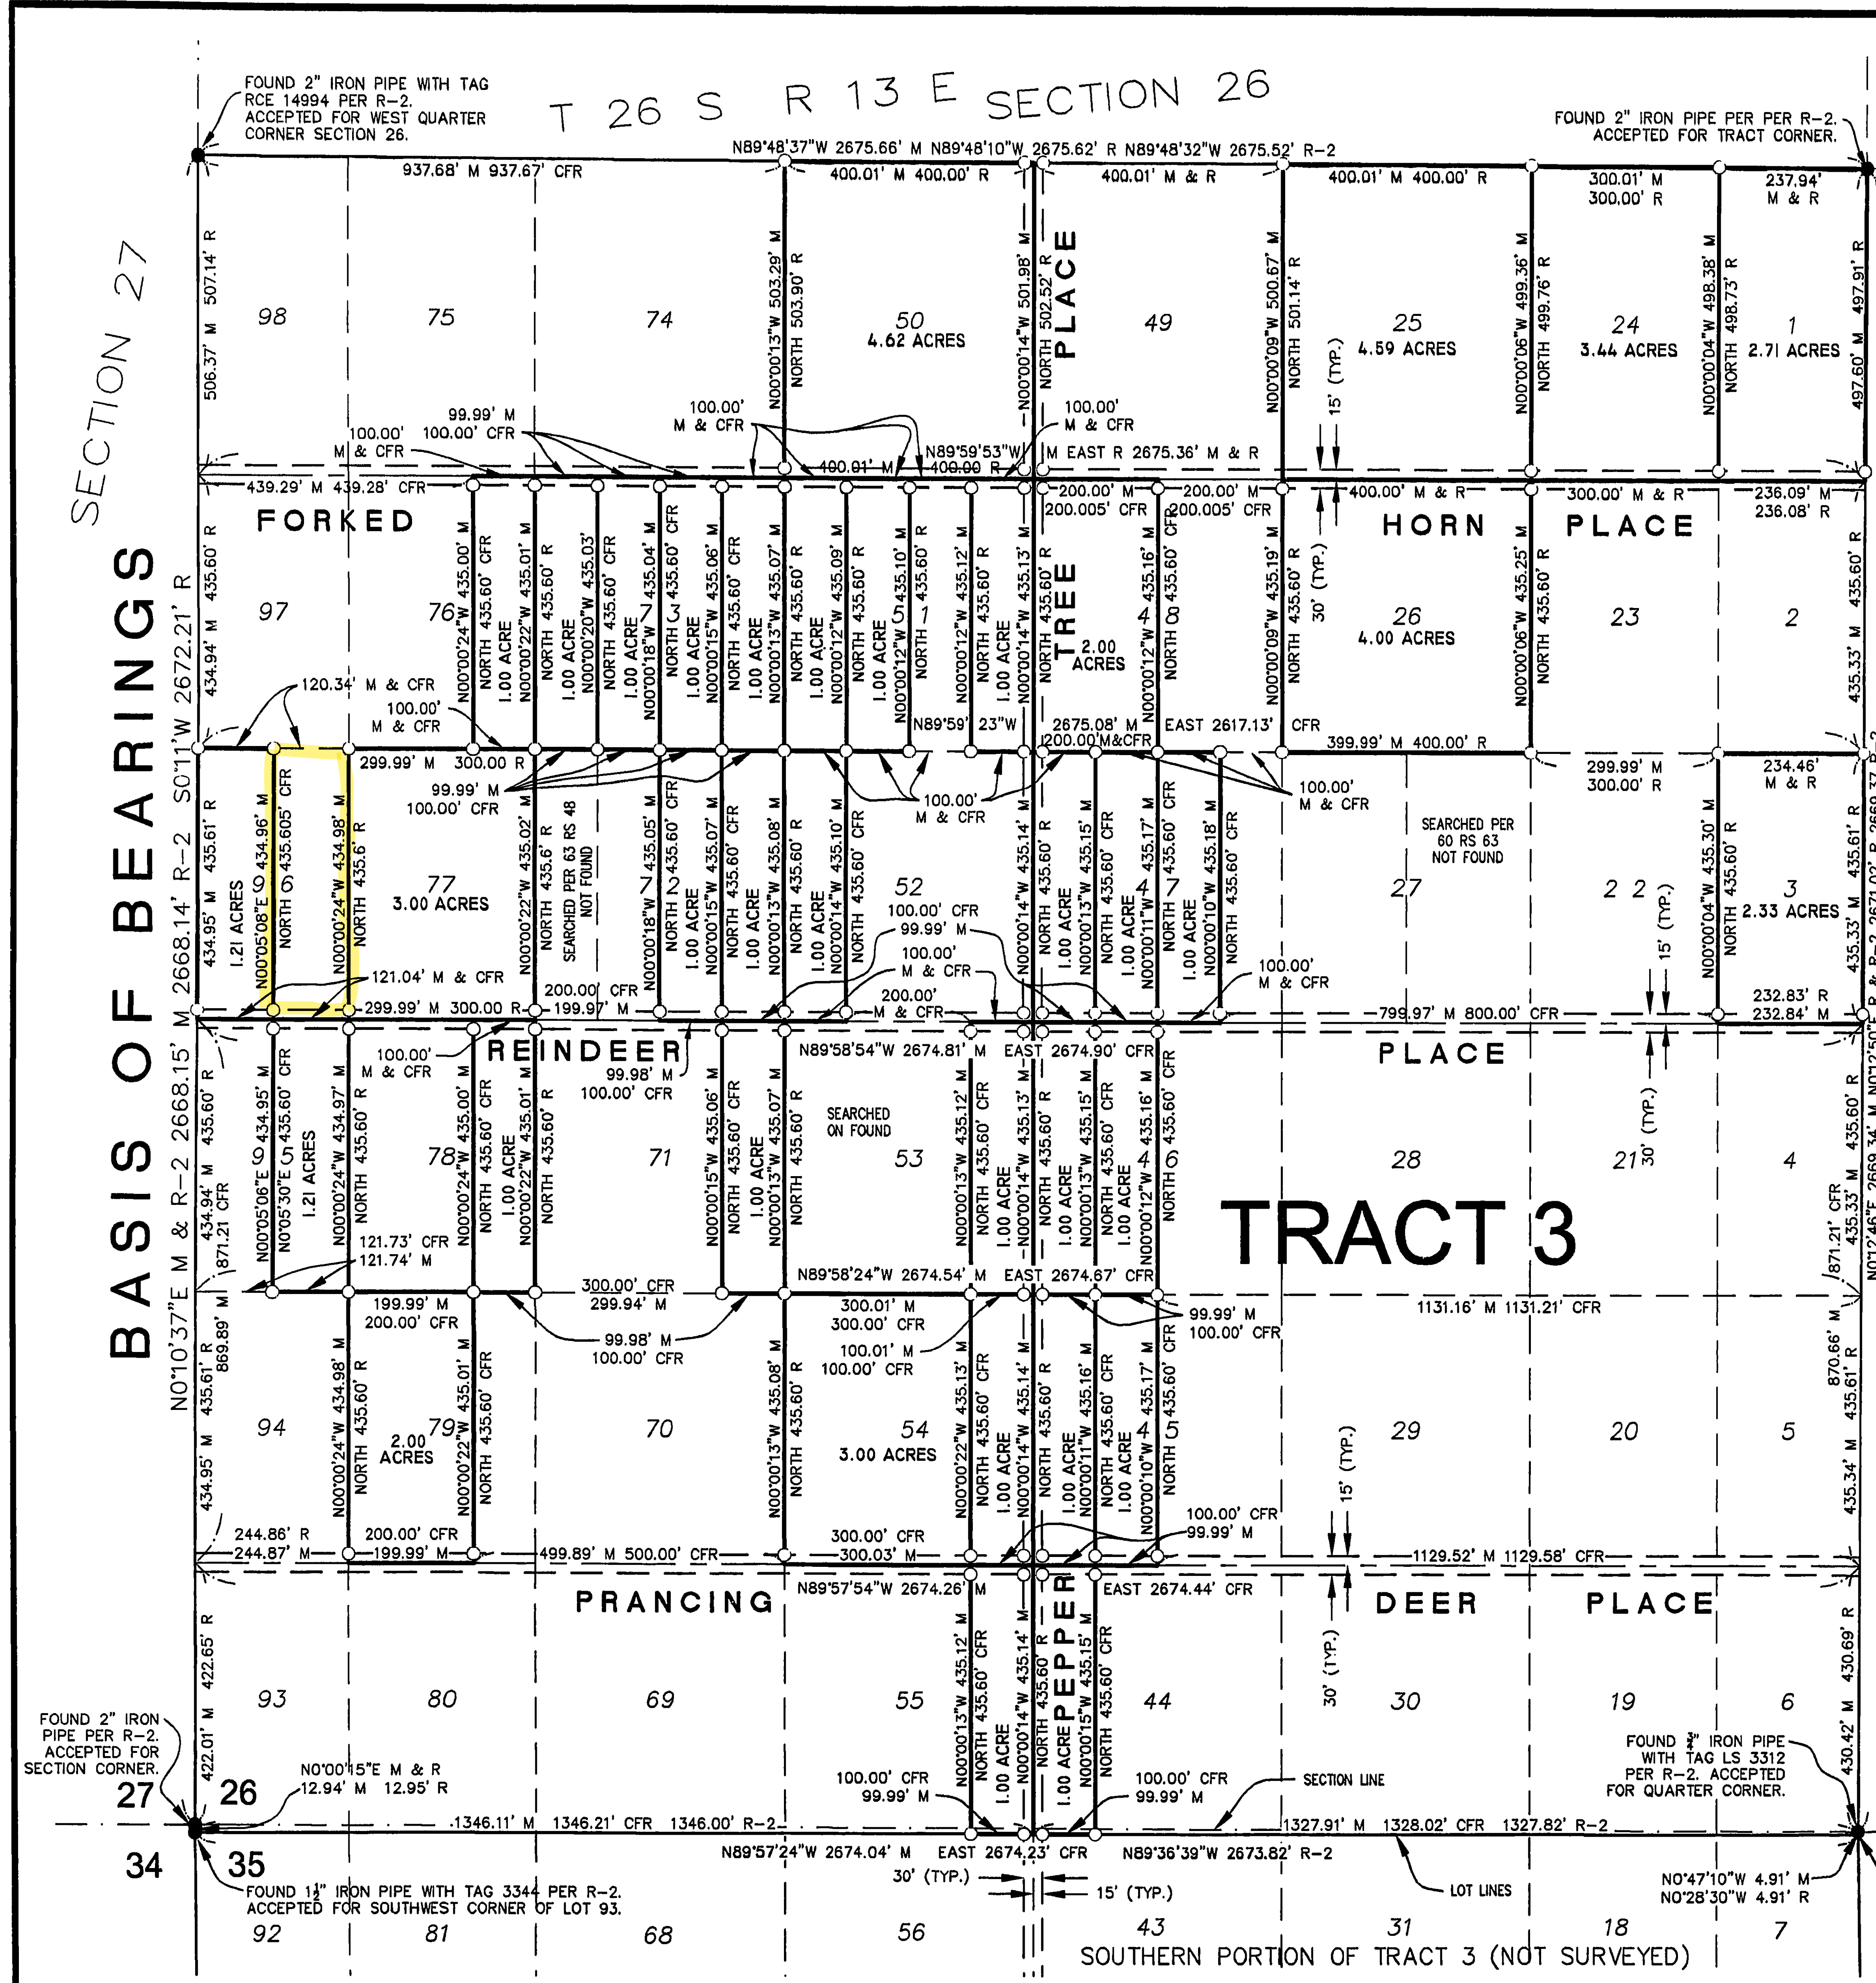


BASIS OF BEARINGS
THE BASIS OF BEARINGS FOR THIS MAP IS N0°10'37"E BEING THE WESTERLY LINE OF TRACT 3 AND SECTION 26 PER 60 RS 63 BETWEEN TWO FOUND MONUMENTS.

NOTES:
1. ALL CORNERS WERE ESTABLISHED BY SINGLE PROPORTION.
2. ALL MONUMENTS FOR PROPERTY CORNERS THAT ARE WITHIN ROADWAY EASEMENTS (EASEMENT LINES PER R-2) SET ON PROPERTY LINE AT 15' OFFSET.

LEGEND
● FOUND MONUMENT AS NOTED
○ SET MONUMENT LS 5145
M MEASURED
CFR CALCULATED FROM 5 MB 27
R RECORD PER 5 MB 27
R-2 RECORD PER 60 RS 63

TRACT 16
5 MB 32

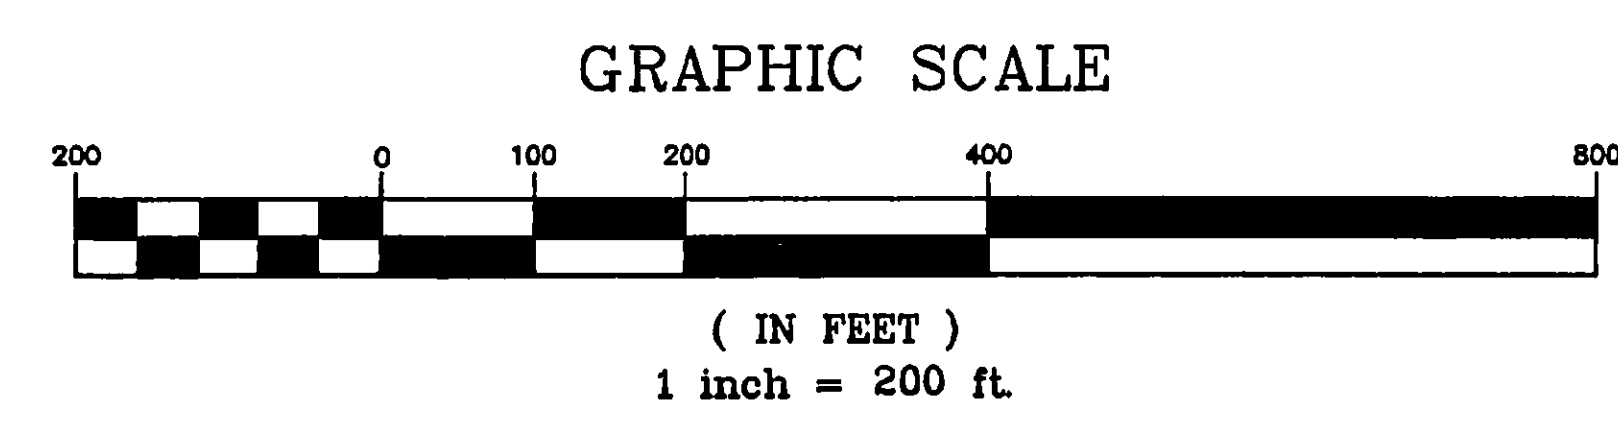

SURVEYOR'S STATEMENT
THIS MAP CORRECTLY REPRESENTS A SURVEY MADE BY ME OR UNDER MY DIRECTION IN CONFORMANCE WITH THE REQUIREMENTS OF THE PROFESSIONAL LAND SURVEYORS ACT AT THE REQUEST OF KENNY LAURIDSEN IN APRIL, 2001.
Albert Dan King 8.4-2003
ALBERT DAN KING LS 5145
LICENSE EXP. 6-30-2003


COUNTY SURVEYOR'S STATEMENT
THIS MAP HAS BEEN EXAMINED IN ACCORDANCE WITH SECTION 8766 OF THE PROFESSIONAL LAND SURVEYOR'S ACT THIS 20th DAY OF August, 2003.
Glen Priddy
GLEN PRIDDY LS 5171 (EXP 6-3-200)

RECORDER'S STATEMENT
FILED THIS 25TH DAY OF AUGUST, 2003 AT 1:56 P. M., IN BOOK 86 OF RECORDS OF SURVEYS, AT PAGE 68, AT THE REQUEST OF ALBERT DAN KING.
DOCUMENT NO. 2003-096321
FEE: \$ 8.00
Julie L. Rodewald
COUNTY RECORDER
Wileen S. Gonsky
DEPUTY RECORDER

RECORD OF SURVEY

BEING A SURVEY OF LOTS: 1, 3, 24, 25, 26, 50, 77 AND PORTIONS OF LOTS: 44, 45, 46, 47, 48, 51, 52, 53, 54, 55, 71, 72, 73, 76, 78, 79, 95, 96 IN THE NORTHERN HALF OF TRACT 3 RECORDED IN 5 MB 27

SAN LUIS OBISPO COUNTY
CALIFORNIA

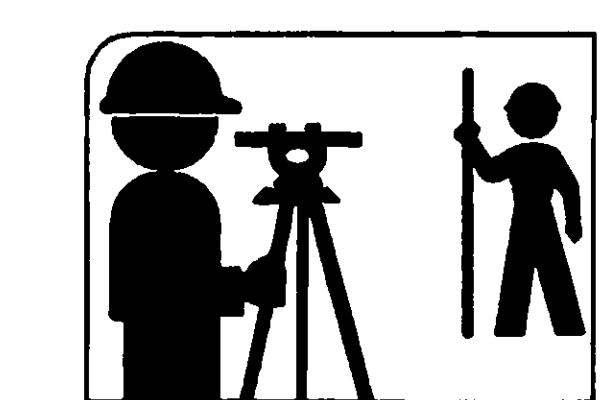

EMK & Associates, Inc.
ENGINEERING • PLANNING • SURVEYING
1005 RAILROAD ST. PASO ROBLES, CA. (805)238-5427