


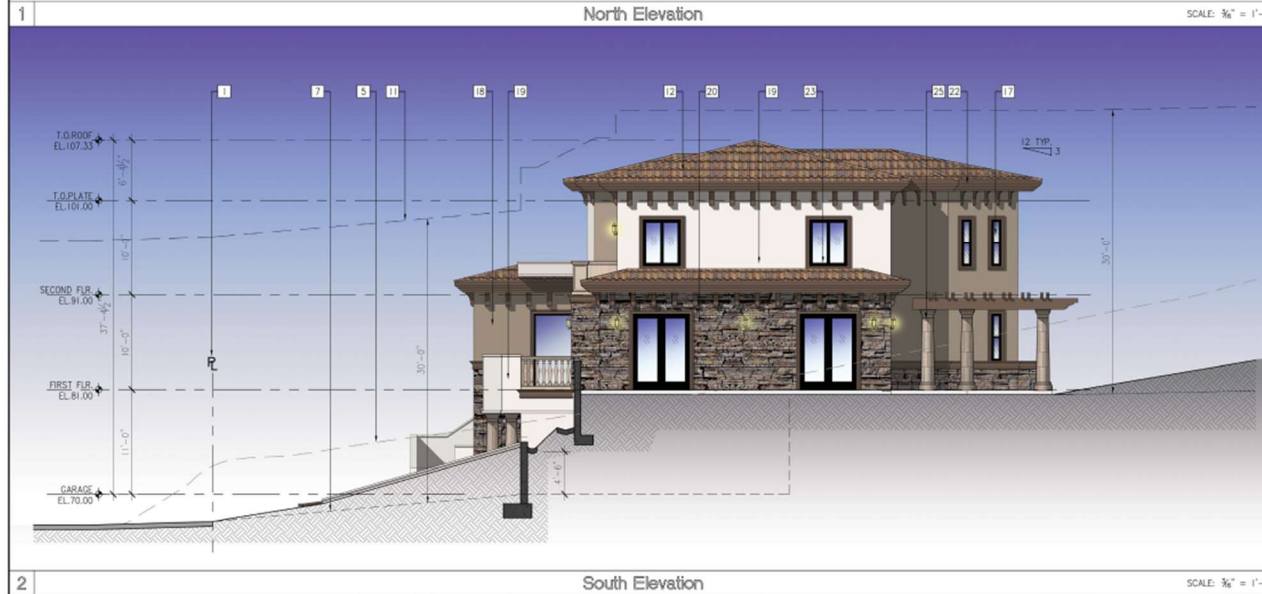

## Reference Notes

- 1 (E) PROPERTY LINE.
- 2 PROPOSED LOT LINE.
- 3 (E) CENTER LINE OF STREET.
- 4 (E) GRADE TO REMAIN.
- 5 EXISTING GRADE TO BE REMOVED.
- 6 PROPOSED GRADE BEYOND.
- 7 PROPOSED GRADE.
- 8 (E) GRADE.
- 9 PROPOSED RETAINING WALL BEYOND.
- 10 PROPOSED RETAINING WALL, SEE CONCEPTUAL PLAN.
- 11 DASH DOT LINE INDICATE 30'-0" HEIGHT LIMIT MEASURED FROM (E) GRADE.
- 12 EAGLE ROOFING  
3636 PIEDMONT BLEND  
BLEND OF TERRACOTTA, MAROON, BROWN
- 13 GARAGE W/ GLASS DOOR  
CLOPAY: CLASSIC COLLECTION, ULTRA-GRAIN CLASSIC WALNUT
- 14 ENTRY DOOR  
CLOPAY: ARBOR GROVE FIBERGLASS COLLECTION, WALNUT WOOD
- 15 PATIO BI-FOLD GLASS DOOR  
MILGARD: ALUMINUM, BI-FOLD GLASS
- 16 PATIO DOOR  
MILGARD: ALUMINUM PATIO DOOR
- 17 MILGARD WINDOW  
ALUMINUM WINDOW, BLACK
- 18 STUCCO W/PAIN FINISH  
COLOR: SW7633, TAUPE TONE, 248-C4
- 19 STUCCO W/PAIN FINISH  
COLOR: SW7636, ORGAMI WHITE, 259-C3
- 20 CORONADO STONE  
COLOR: HONEY LEDGE - GREY QUARTZITE
- 21 CORONADO STONE  
COLOR: FRENCH LIMESTONE - COUNTRY BEIGE
- 22 MOULDING W/PAIN FINISH  
COLOR: SW2808, ROCKWOOD DARK BROWN
- 23 METAL RAILING  
COLOR: BLACK
- 24 BALCONY EDGE/FRONT DOOR  
CORONADO STONE: FRENCH LIMESTONE - COUNTRY BEIGE
- 25 PATIO COLUMNS, PATIO COLUMNS: ENDURA-STONE  
FRP TUSCAN TAPERED ROUND  
CORONADO STONE: FRENCH LIMESTONE - COUNTRY BEIGE
- 26 EXTERIOR WALL LIGHT


|                                                                                       |  |
|---------------------------------------------------------------------------------------|--|
| STUCCO W/PAIN FINISH<br>SHERWIN WILLIAMS PAINT<br>COLOR: SW7636 ORGAMI WHITE          |  |
| STUCCO W/PAIN FINISH<br>SHERWIN WILLIAMS PAINT<br>COLOR: SW7633 TAUPE TONE            |  |
| MOULDING W/PAIN FINISH<br>SHERWIN WILLIAMS PAINT<br>COLOR: SW2808 ROCKWOOD DARK BROWN |  |
| EXTERIOR WINDOW & PATIO VINYL FINISH<br>MILGARD<br>COLOR: BRONZE                      |  |
| STONE<br>CORONADO STONE<br>COLOR: FRENCH LIMESTONE, COUNTRY BEIGE                     |  |
| STONE<br>CORONADO STONE<br>COLOR: HONEY LEDGE, GREY QUARTZITE                         |  |
| ROOFING<br>EAGLE ROOFING<br>COLOR: 3636 PIEDMONT BLEND                                |  |



WWH LAND DESIGN CONSULTANTS INC.  
ARCHITECTURE, CIVIL, ENGINEERING & INTERIOR  
2335 W. FOOTHILL BLVD., STE. 1, ORLANDO, CA 91736  
PHONE: (909) 936-7100 FAX: (909) 946-1137

PROJECT: CARLSBAD OCEAN STATES  
THREE NEW SINGLE FAMILY HOUSES  
DEVELOPMENT  
ADDRESS: NORTHEAST CORNER OF HOOVER ST.  
& ADAMS ST., CARLSBAD, CA 92008  
CLIENT: WWH LAND DESIGN CONSULTANTS INC.  
UP-AND: CA 91736

NORTH & SOUTH ELEVATIONS  
(PARCEL 3)

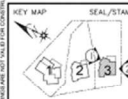

SEAL/STAMP  
JOB NO: 1828  
DRAWN BY: TL  
SUPERVISED BY: TL  
CHECKED BY: TL  
PLAN CHECK: \_\_\_\_\_  
PERMIT SET: \_\_\_\_\_  
BID SET: \_\_\_\_\_

REVISIONS  
△ PLANNING SUBMITTAL JAN 20, 2019  
△ OWNER REVIEW FEB 14, 2020  
△ PLANNING RE-SUBMITTAL MAR 14, 2020

SHEET NO:  
**A3.3.1**  
OF SHEETS  
SHEET