
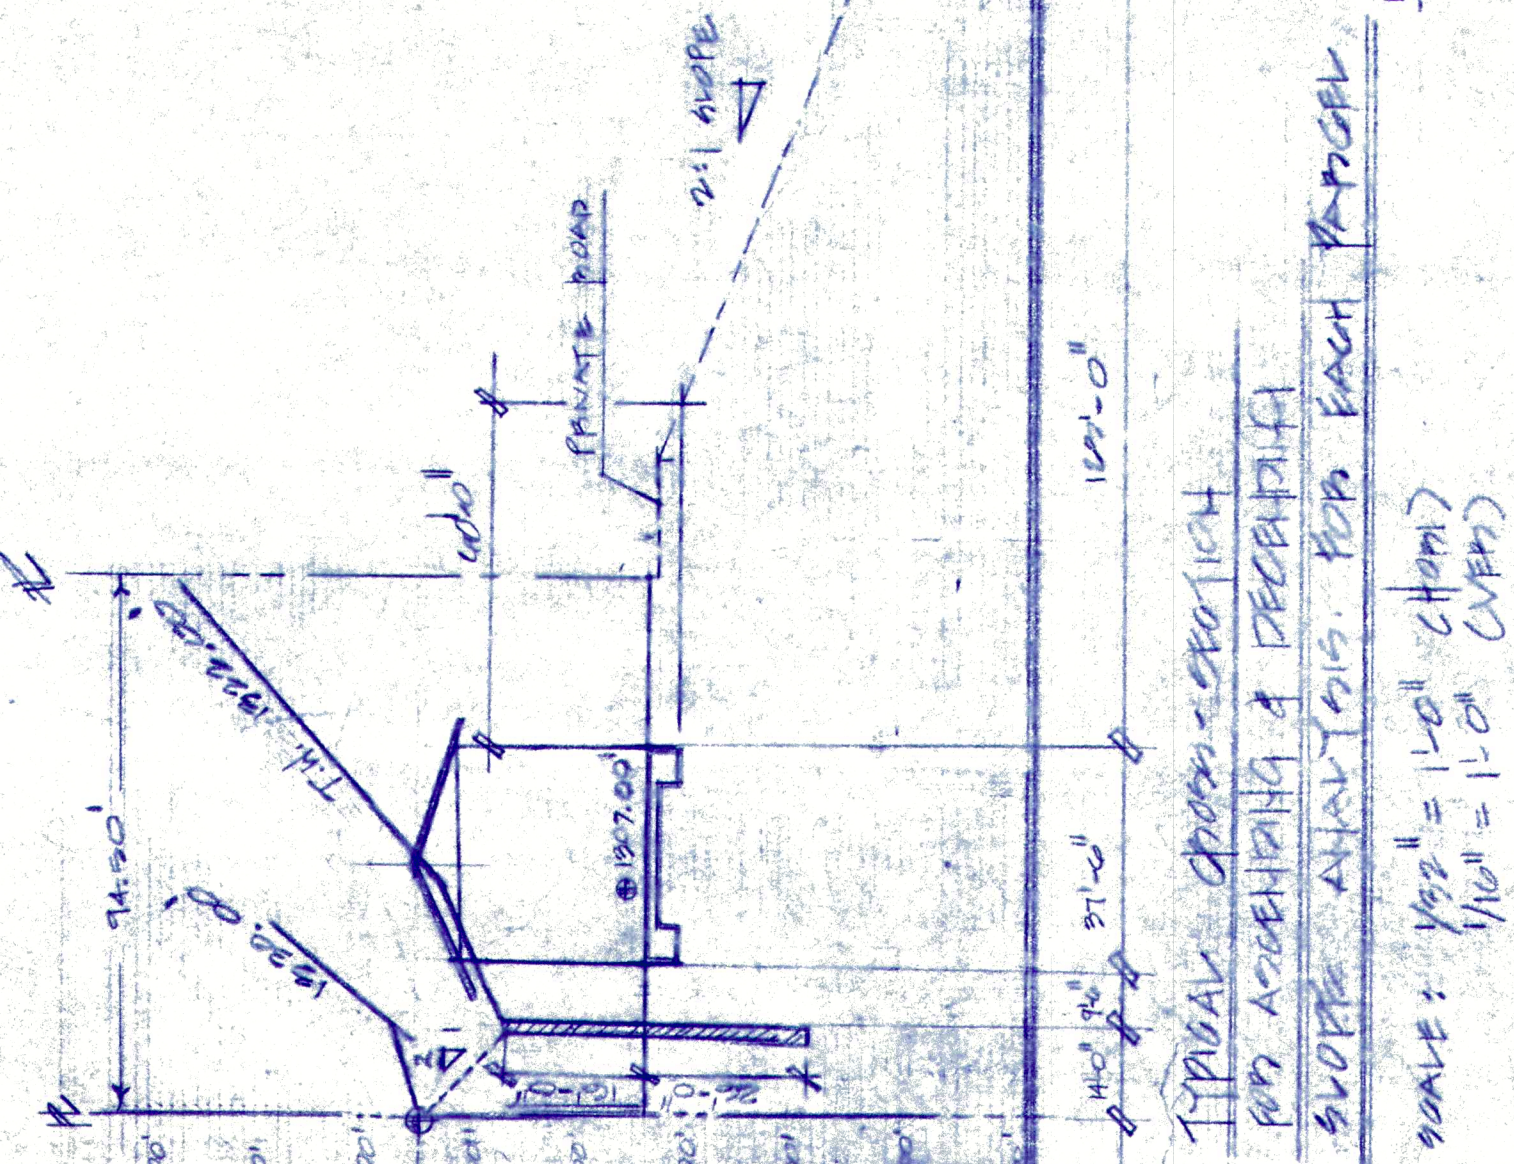
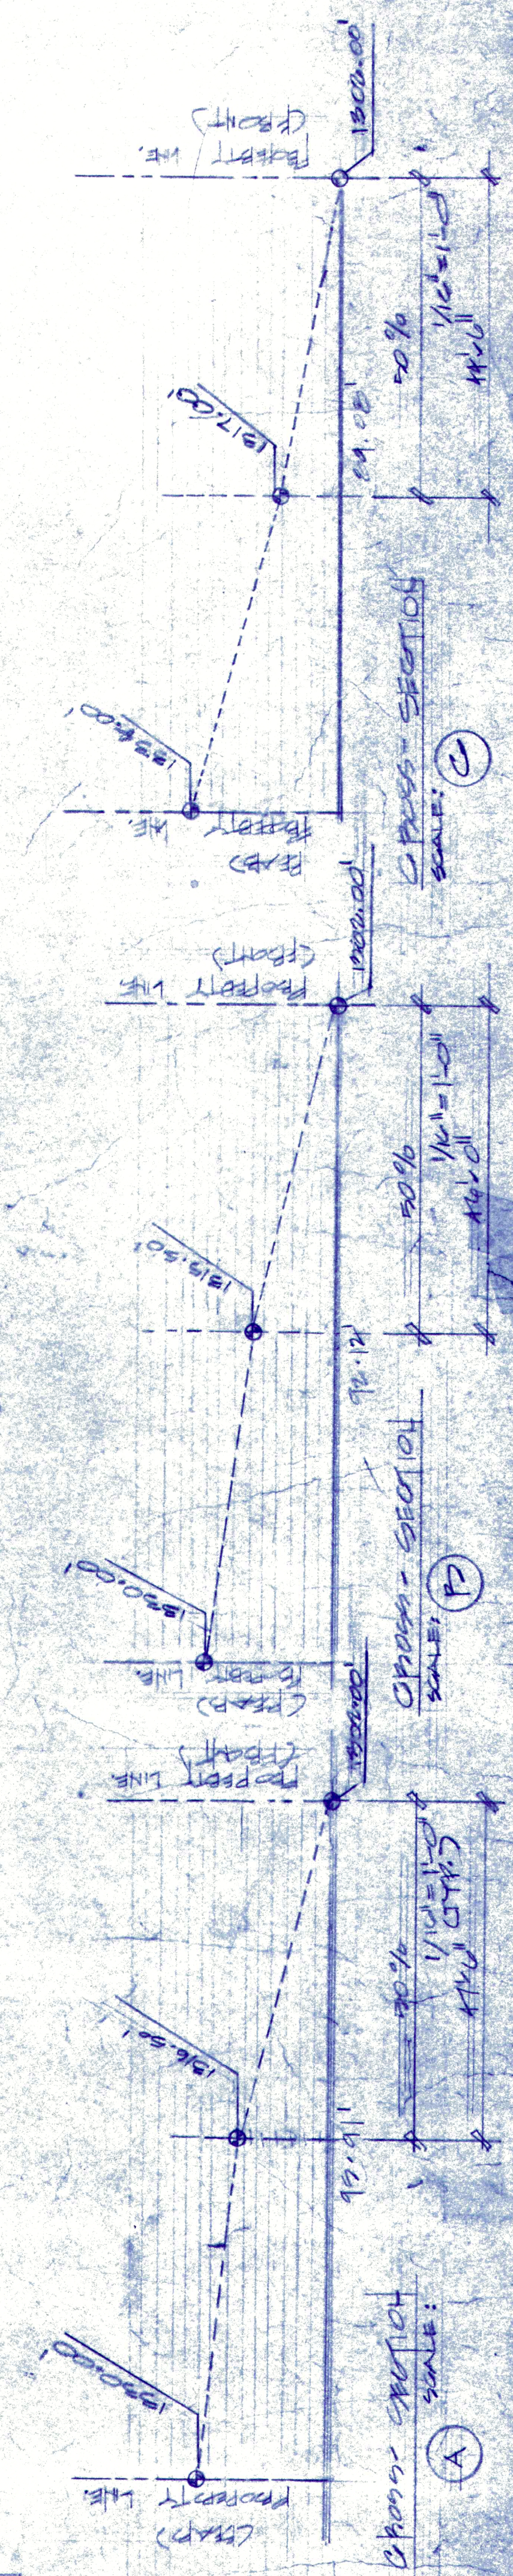


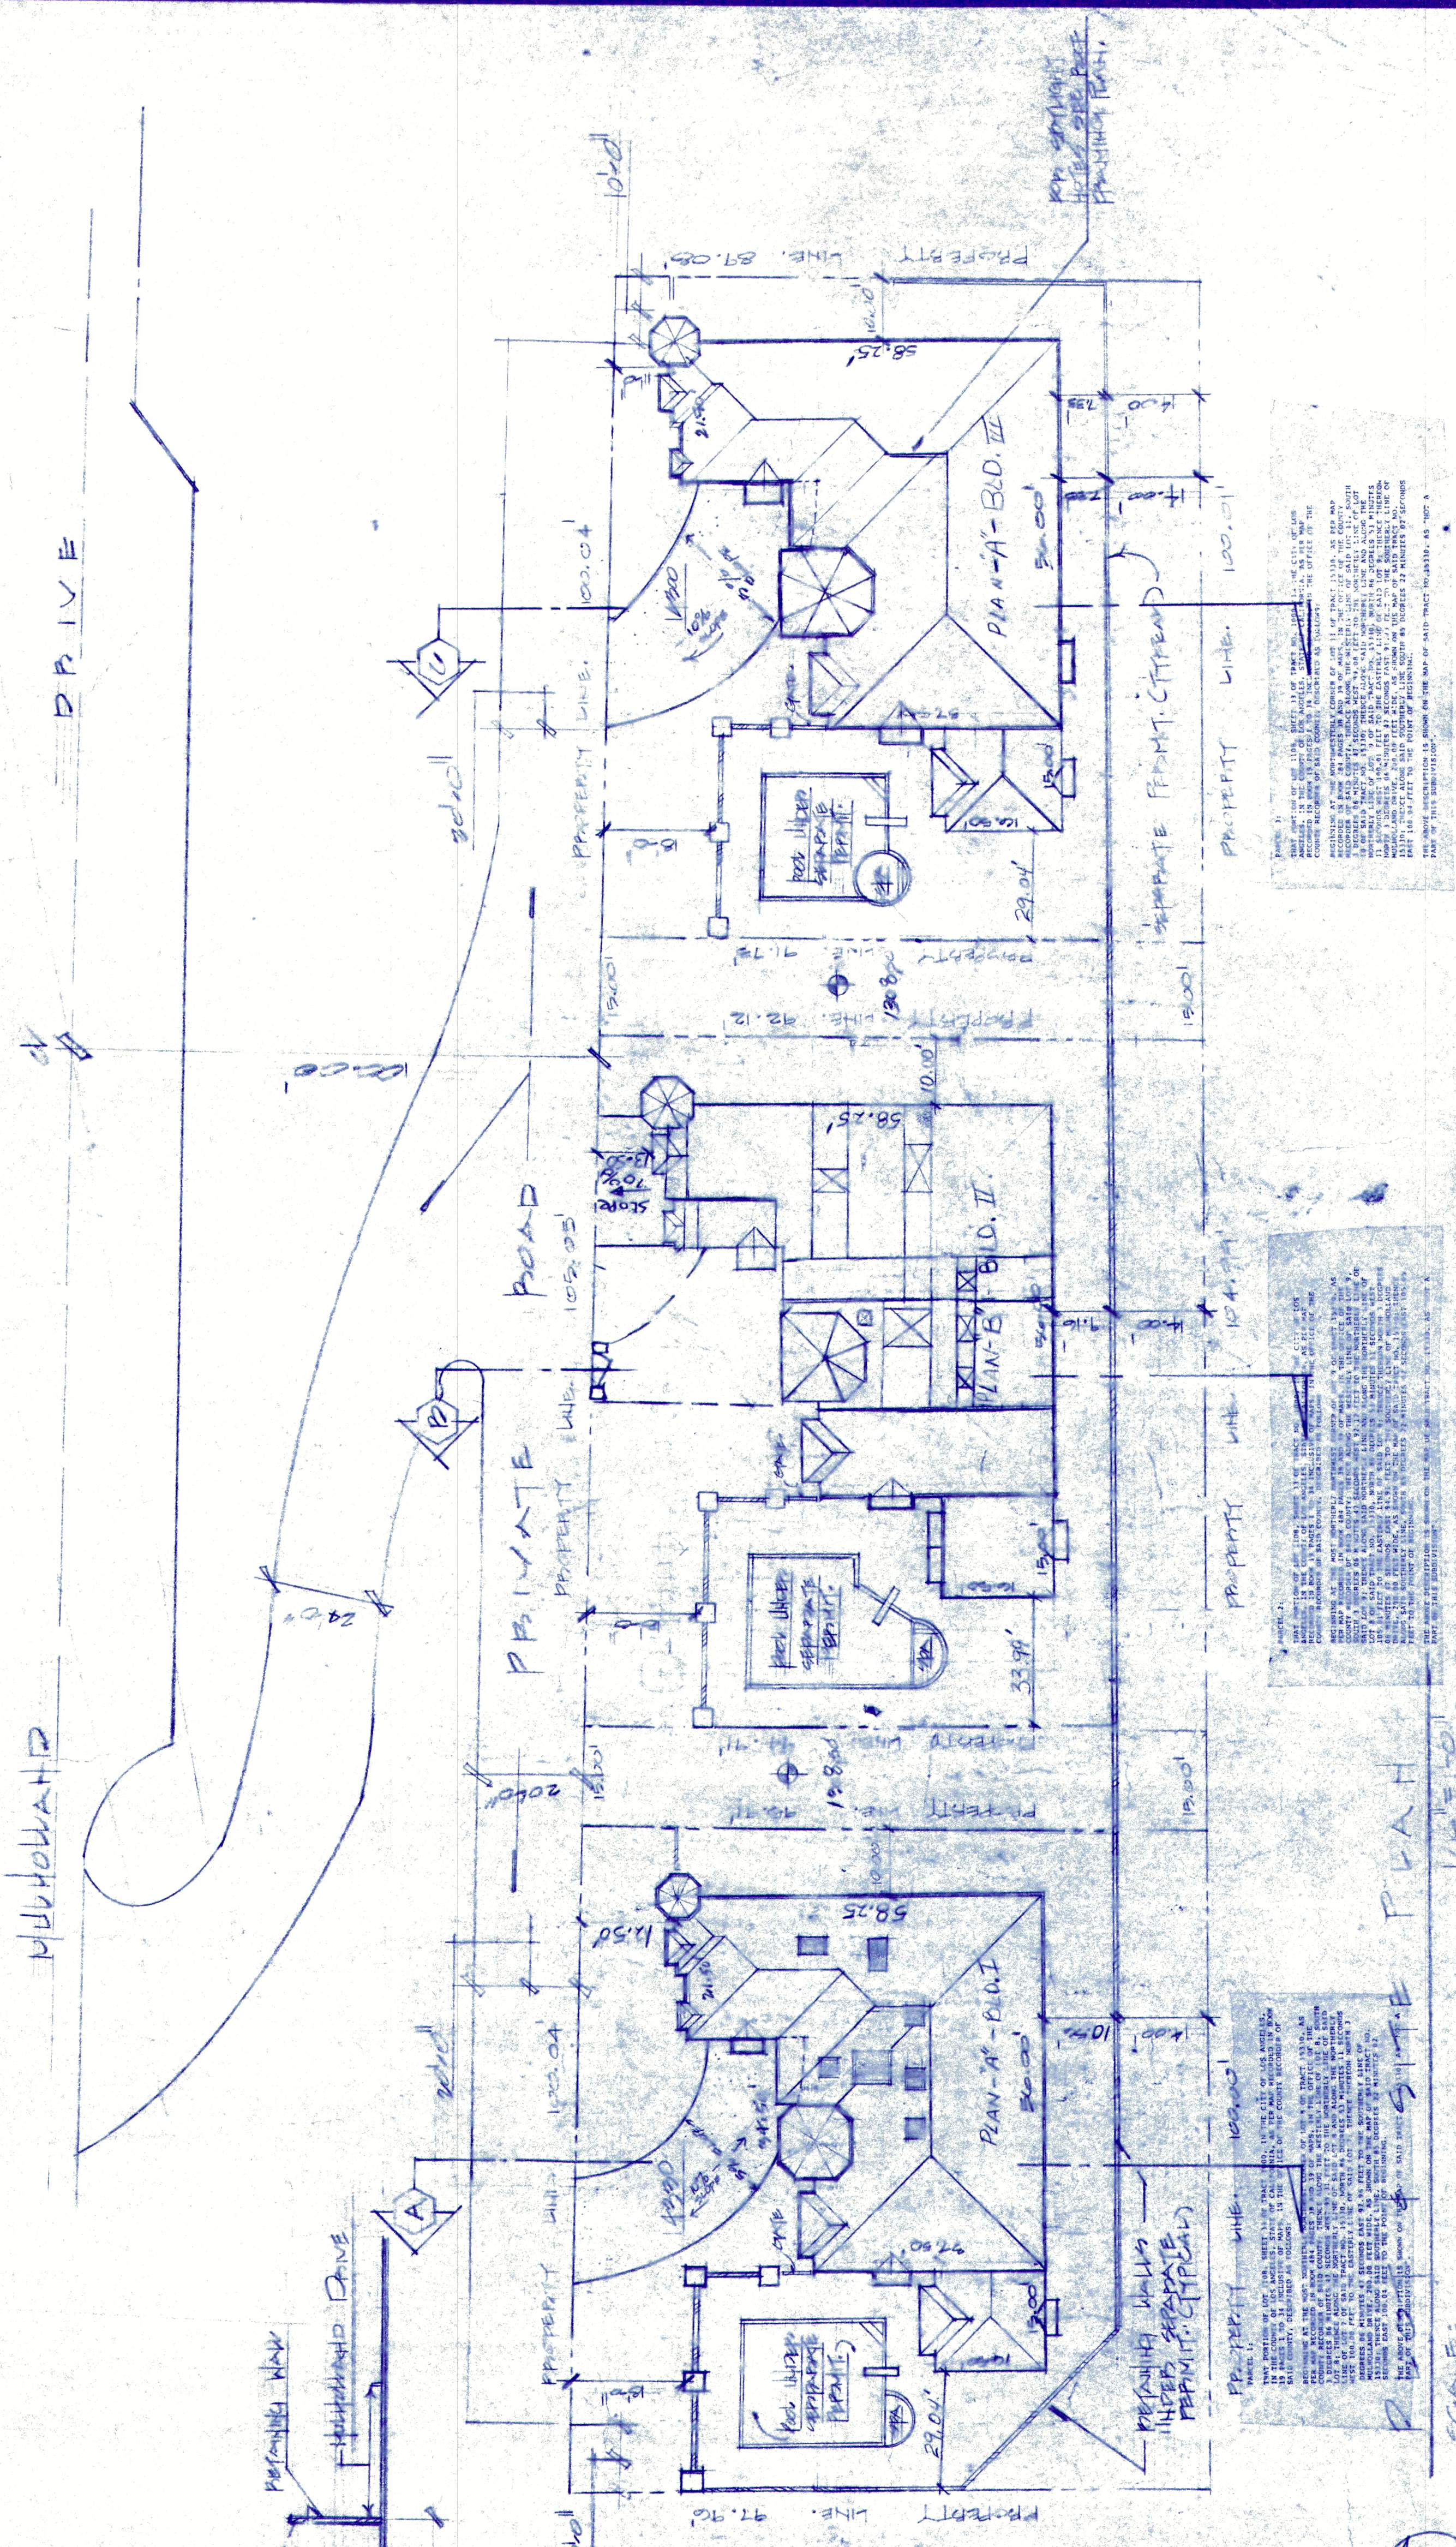

 slope analysis. For

[illegible]

VIEW FABRICATIONS, INC.,
4500 SHELTON BLVD.,
LOS ANGELES, CALIF 90043
(213) 296-0200
DATE: 11-04-73
BY: JAMES HARRIS

DONALD L. WILSON AND ASSOCIATES,
 ARCHITECT, A.I.A.
 P.O. Box 22550
 (415) 754-4165
 (415) 214-0219

[illegible]

DRAWN
CHECKED
DATE
SAMPLE NO.
JOB NO.
SHEET
A-1
OF SHEETS