



THIS MAP IS FOR THE PURPOSE  
OF AD VALOREM TAXATION ONLY.

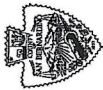

Ptn. Sub. No. 8 Of Part of Yucaipa Valley  
M.B. 19/43

City of Yucaipa  
Tax Rate Area  
22001,22047

0318 - 22

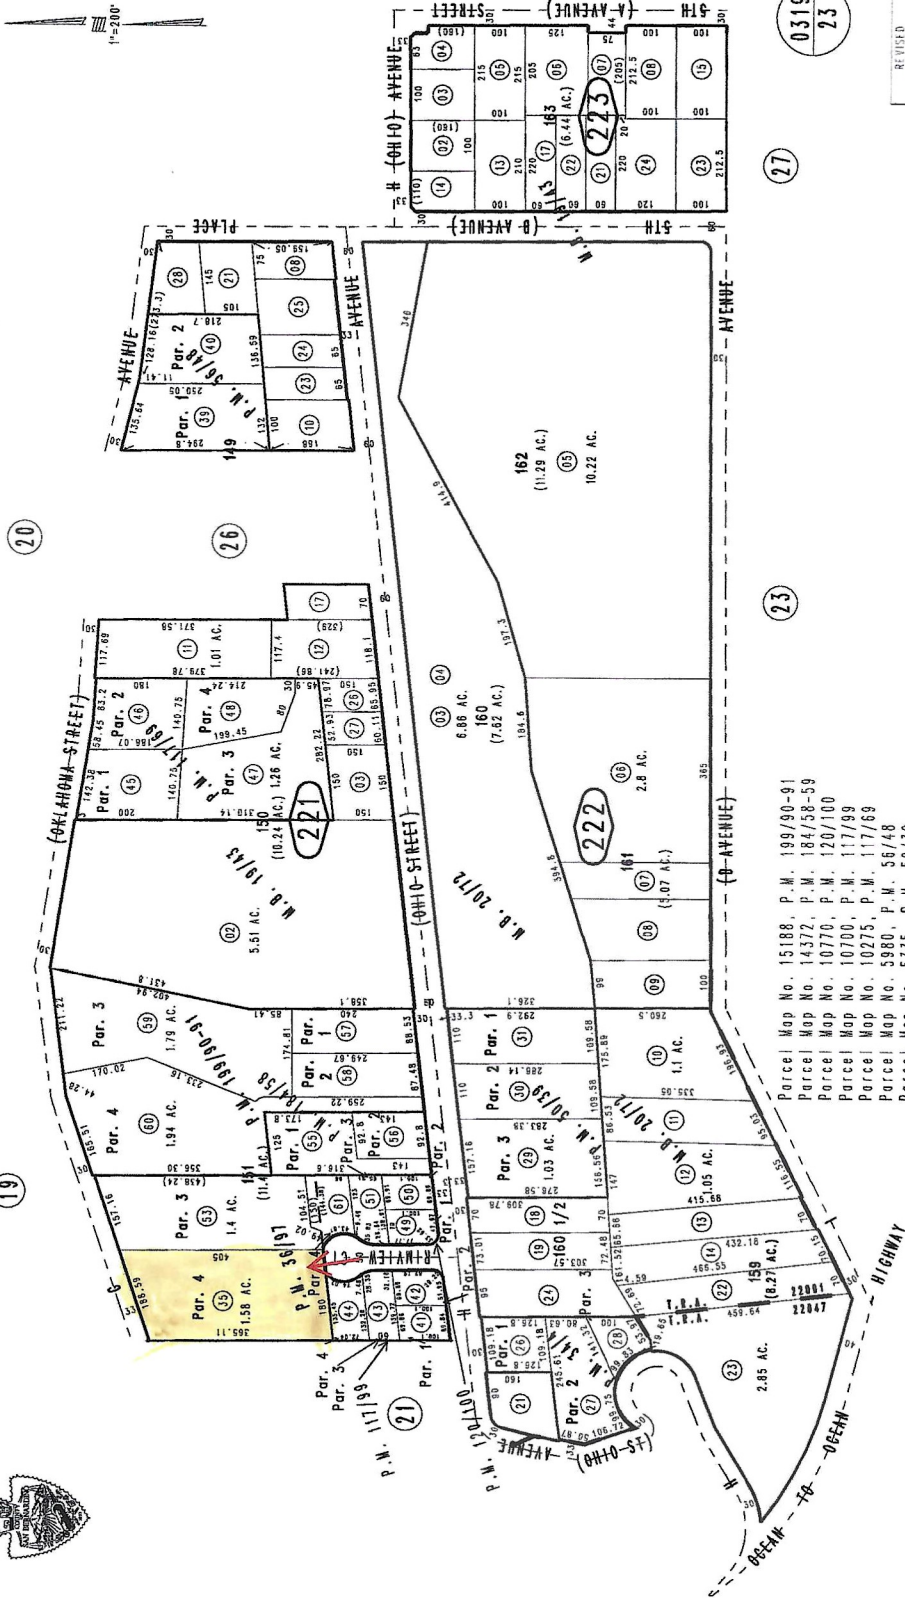

REVISED  
06/12/12 IH

Assessor's Map  
Book 0318 Page 22  
San Bernardino County

Ptn. S.E. 1/4, Sec. 11  
T.2S., R.2W.

- Parcel Map No. 15188, P.M. 199/90-91
- Parcel Map No. 14372, P.M. 184/58-59
- Parcel Map No. 10770, P.M. 120/100
- Parcel Map No. 10700, P.M. 117/99
- Parcel Map No. 10275, P.M. 117/69
- Parcel Map No. 5980, P.M. 56/48
- Parcel Map No. 5335, P.M. 50/39
- Pln. Parcel Map No. 3936, P.M. 36/97
- Pln. Parcel Map No. 3728, P.M. 34/4
- Pln. Resurvey of Pln. Sub. No. 8, M.B. 20/72

February 2005

Confidential, Proprietary and/or Trade Secret. TM SM ® Trademark(s) of Intercontinental Exchange, Inc. and its subsidiaries and affiliates.  
© 2025 Intercontinental Exchange, Inc. All Rights Reserved.

Customer Service Rep: Melanie Murphy



10/10/2025