
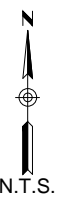


GILLESPIE FIELD

EL CAJON, CALIFORNIA

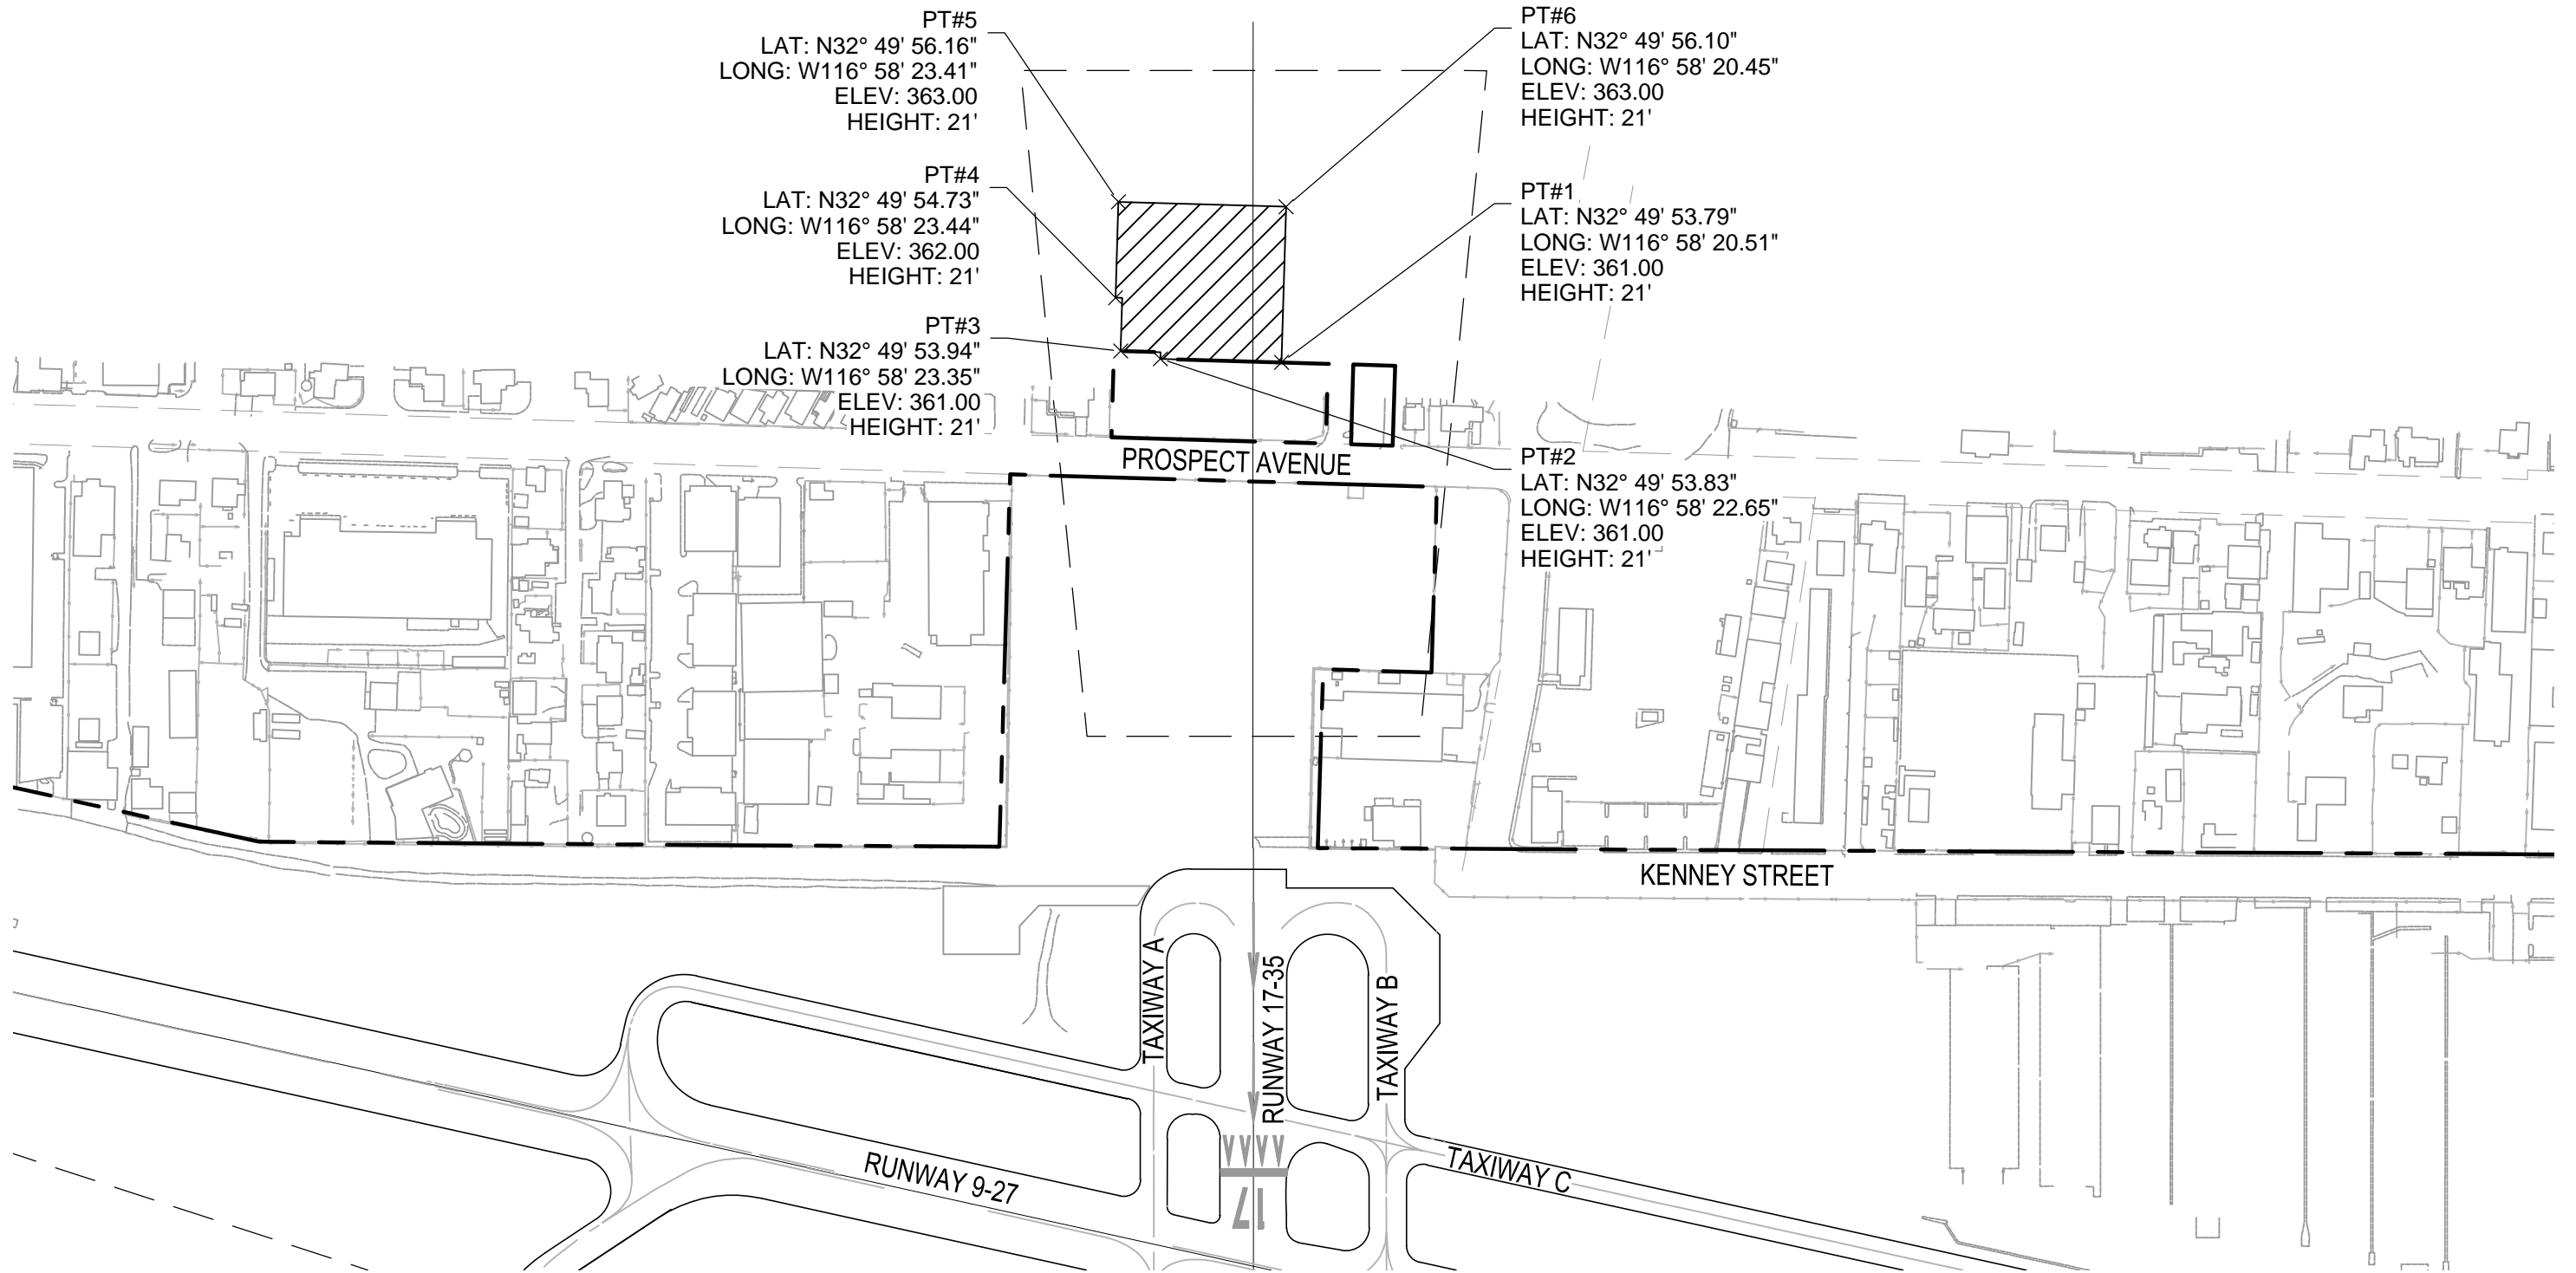

10:03:45 AM - Jan 03, 2024 - srbuchanan - F:\Project\592 - County of San Diego\592-GEN\Gillespie\Equipment Storage 7460\Gillespie Field.dwg

C&S
COMPANIES

C&S Engineers, Inc.
2355 Northside Drive
Suite 350
San Diego, California 92108
Phone: 619-296-9373
www.cscos.com

7460 EXHIBIT