


# Floral Terrace

## Map No. 1635

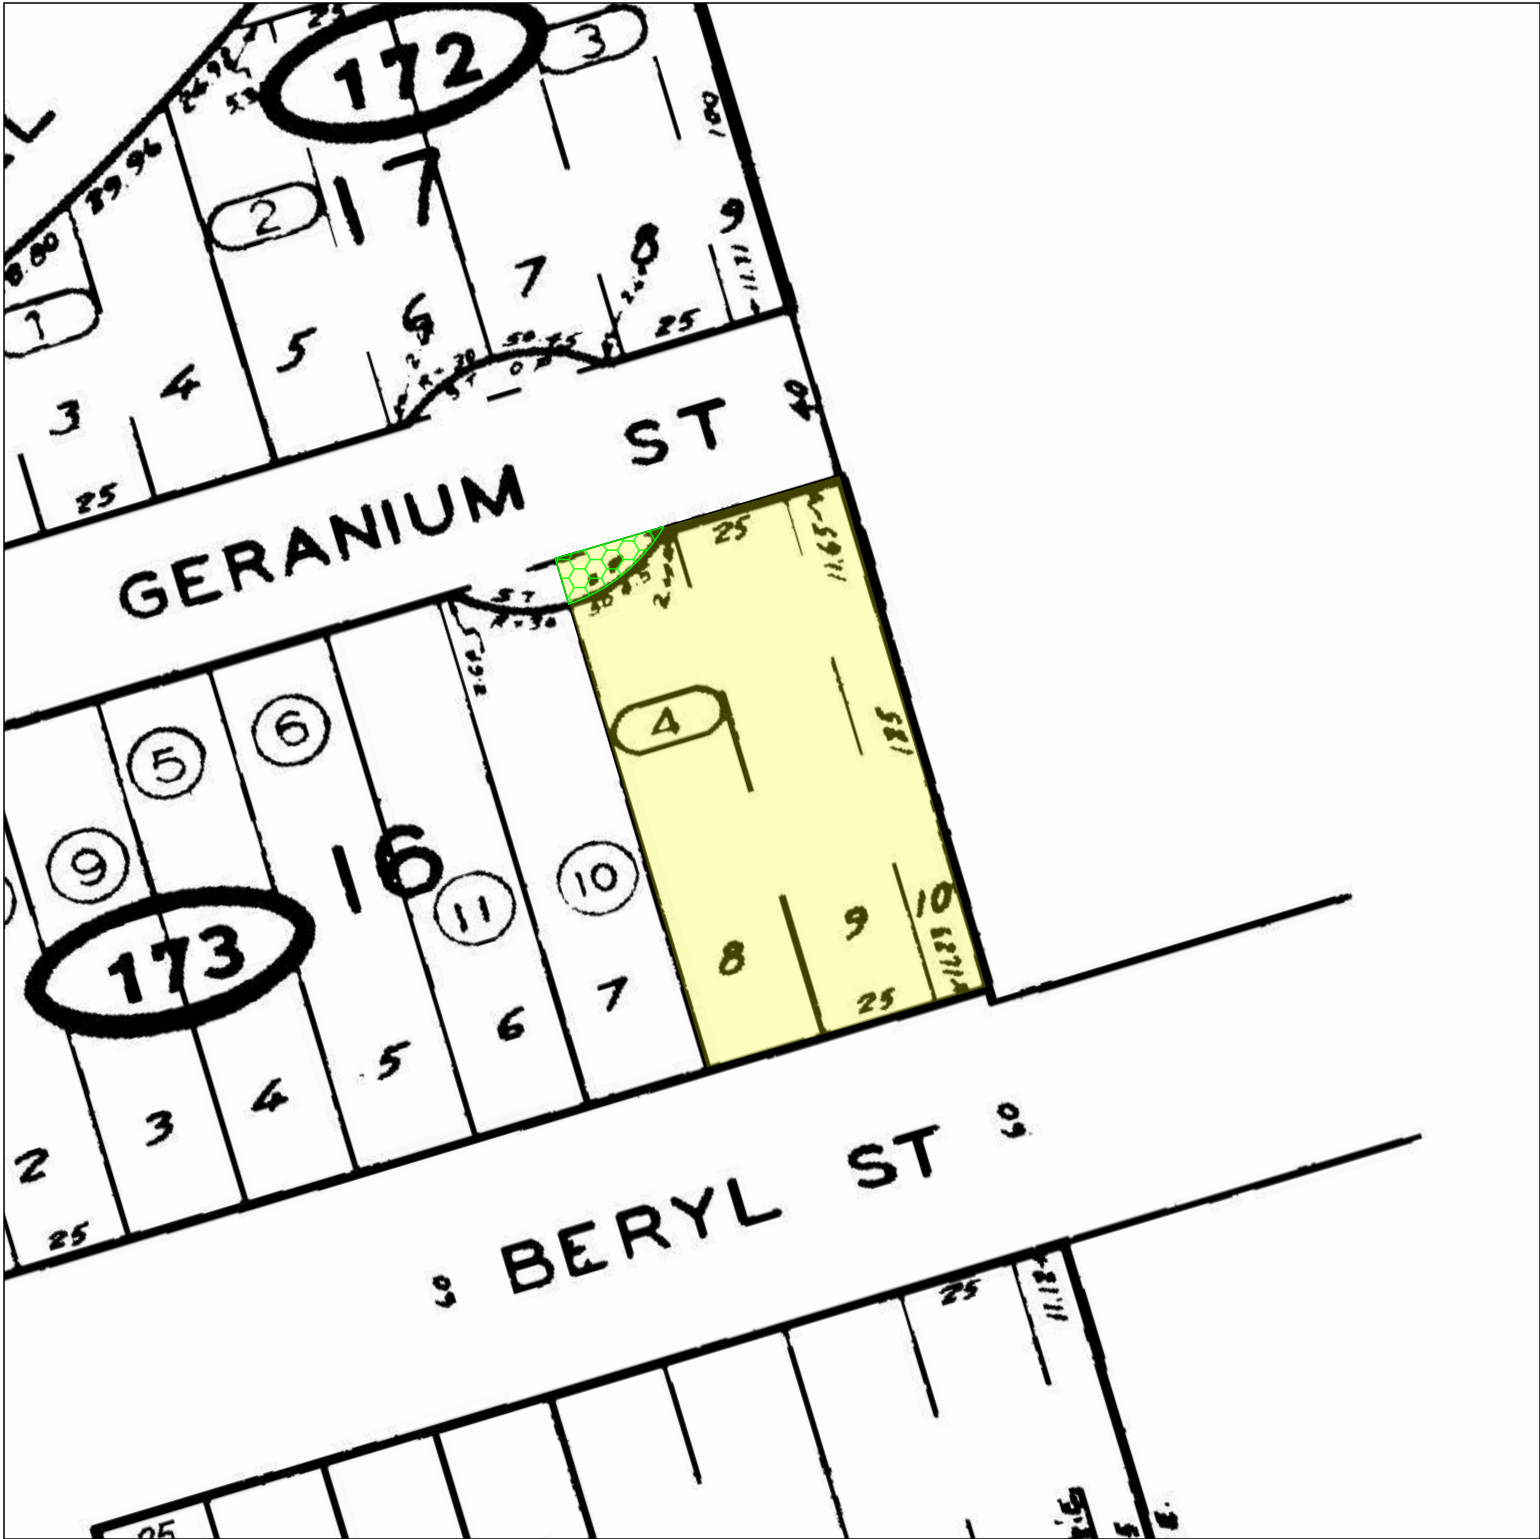

LEGEND:

- PIQ
- Easement for public street and incidents thereto recorded May 9, 1961, as Document No. 79912, of Official Records shown as Item No. 7

Title Order No. 73725007779, Prelim. Report dated as of October 10, 2025, issued by Residential Title Dept., 2365 Northside Drive, Suite 600, San Diego, CA 92108

Regarding: 2533 Geranium Street, San Diego, CA

Designed By:

Drawing Date: October 27 , 2025

©2025 Chicago Title Company Title Engineering Department - 2365 Northside Drive, Suite 600, San Diego, CA 92108

*This map/plat is being furnished as an aid in locating the herein described Land in relation to adjoining streets, natural boundaries and other land, and is not a survey of the land depicted. Except to the extent a policy of title insurance is expressly modified by endorsement, if any, the Company does not insure dimensions, distances, location of easements, acreage or other matters shown thereon.*

Sheet  
1  
of  
1

Archive #