







Order No. 350-2228284-11

32310 Hummingbird Court, Running Springs Area, CA 92382

APN: 0295-351-03-0-000


EASEMENT NOTES:

-  ITEM NO. 10 / DRAINAGE COURSE PER TRACT MAP NO. 12602
-  ITEM NO. 11 / PRIVATE ROAD PER TRACT MAP 12602
-  ITEM NO. 12 / BUILDING SET BACK PER TRACT MAP NO. 12602
-  ITEM NO. 13 / NON BUILD AREA PER TRACT MAP NO. 12602
-  ITEM NO. 14 / COMMUNICATION SYSTEMS 84-174172 O.R.
-  ITEM NO. 17 / UTILITIES - GAS 87-295991 O.R.
-  ITEM NO. 18 / ROAD DEDICATION 87-432767 O.R.

UNLOCATED / UNPLOTTABLE:


ITEM NO. 4 / UTILITIES
BK 804 PG 10 OF DEEDS
(LOCATION INDETERMINATE)

ITEM NO. 6 / PIPE LINES
BK 8439 PG 1032 O.R.
(LOCATION INDETERMINATE)

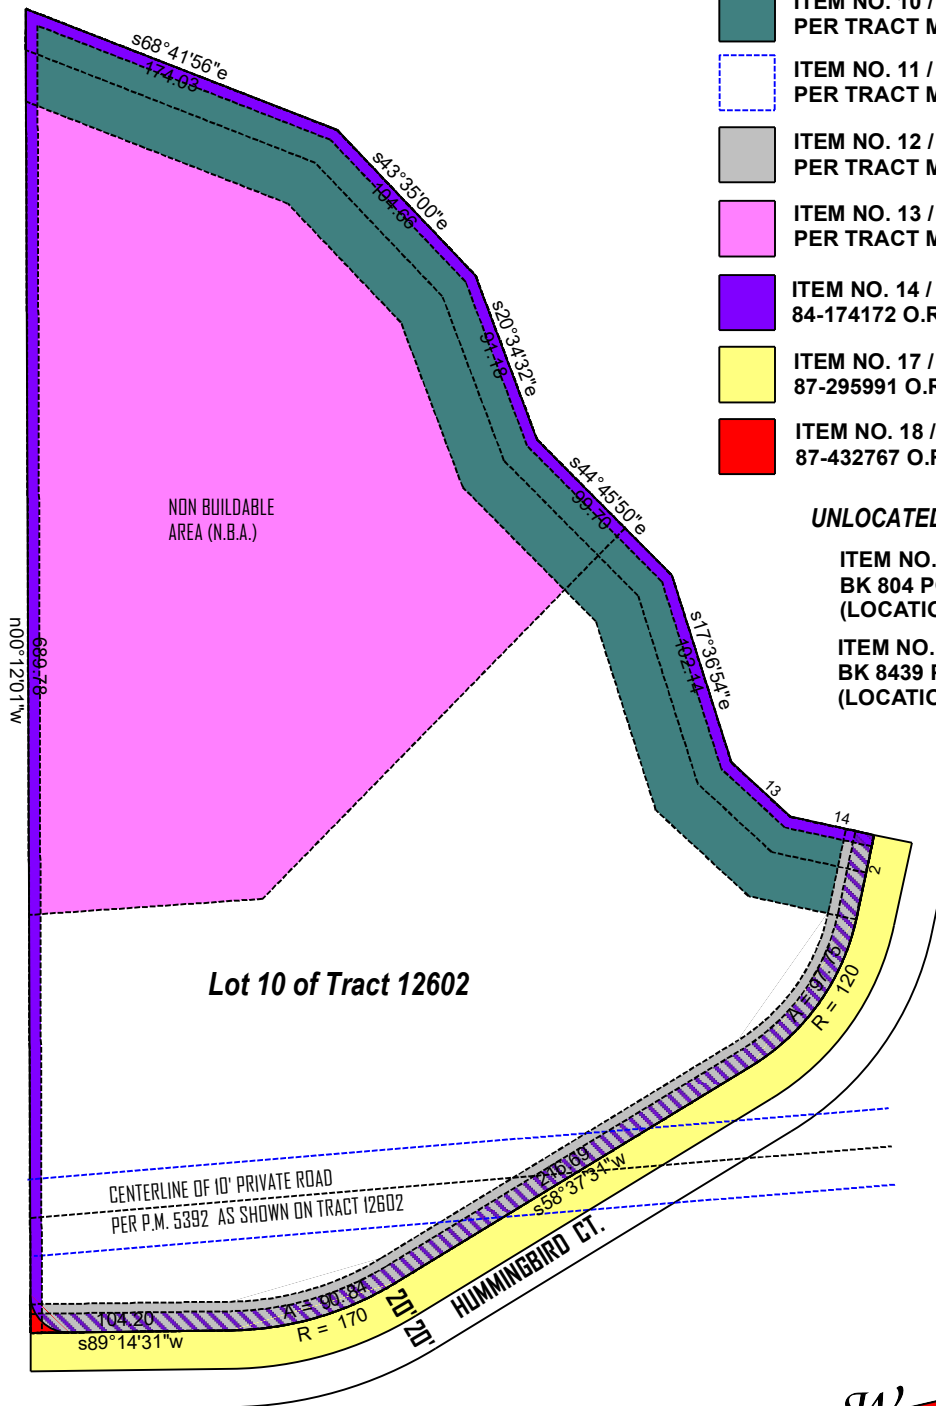

ADDITIONAL CALL DATA:

2: s11.5709w 43.67
13: s47.1606e 41.77
14: s77.4148e 44.73

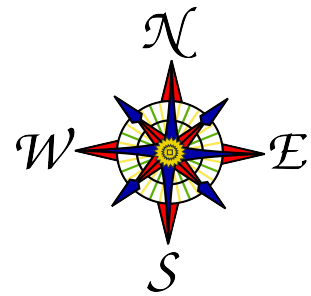

**THIS MAP IS PROVIDED FOR REFERENCE PURPOSES ONLY.
NO LIABILITY IS ASSUMED FOR THE ACCURACY OF THE DATA SHOWN.**