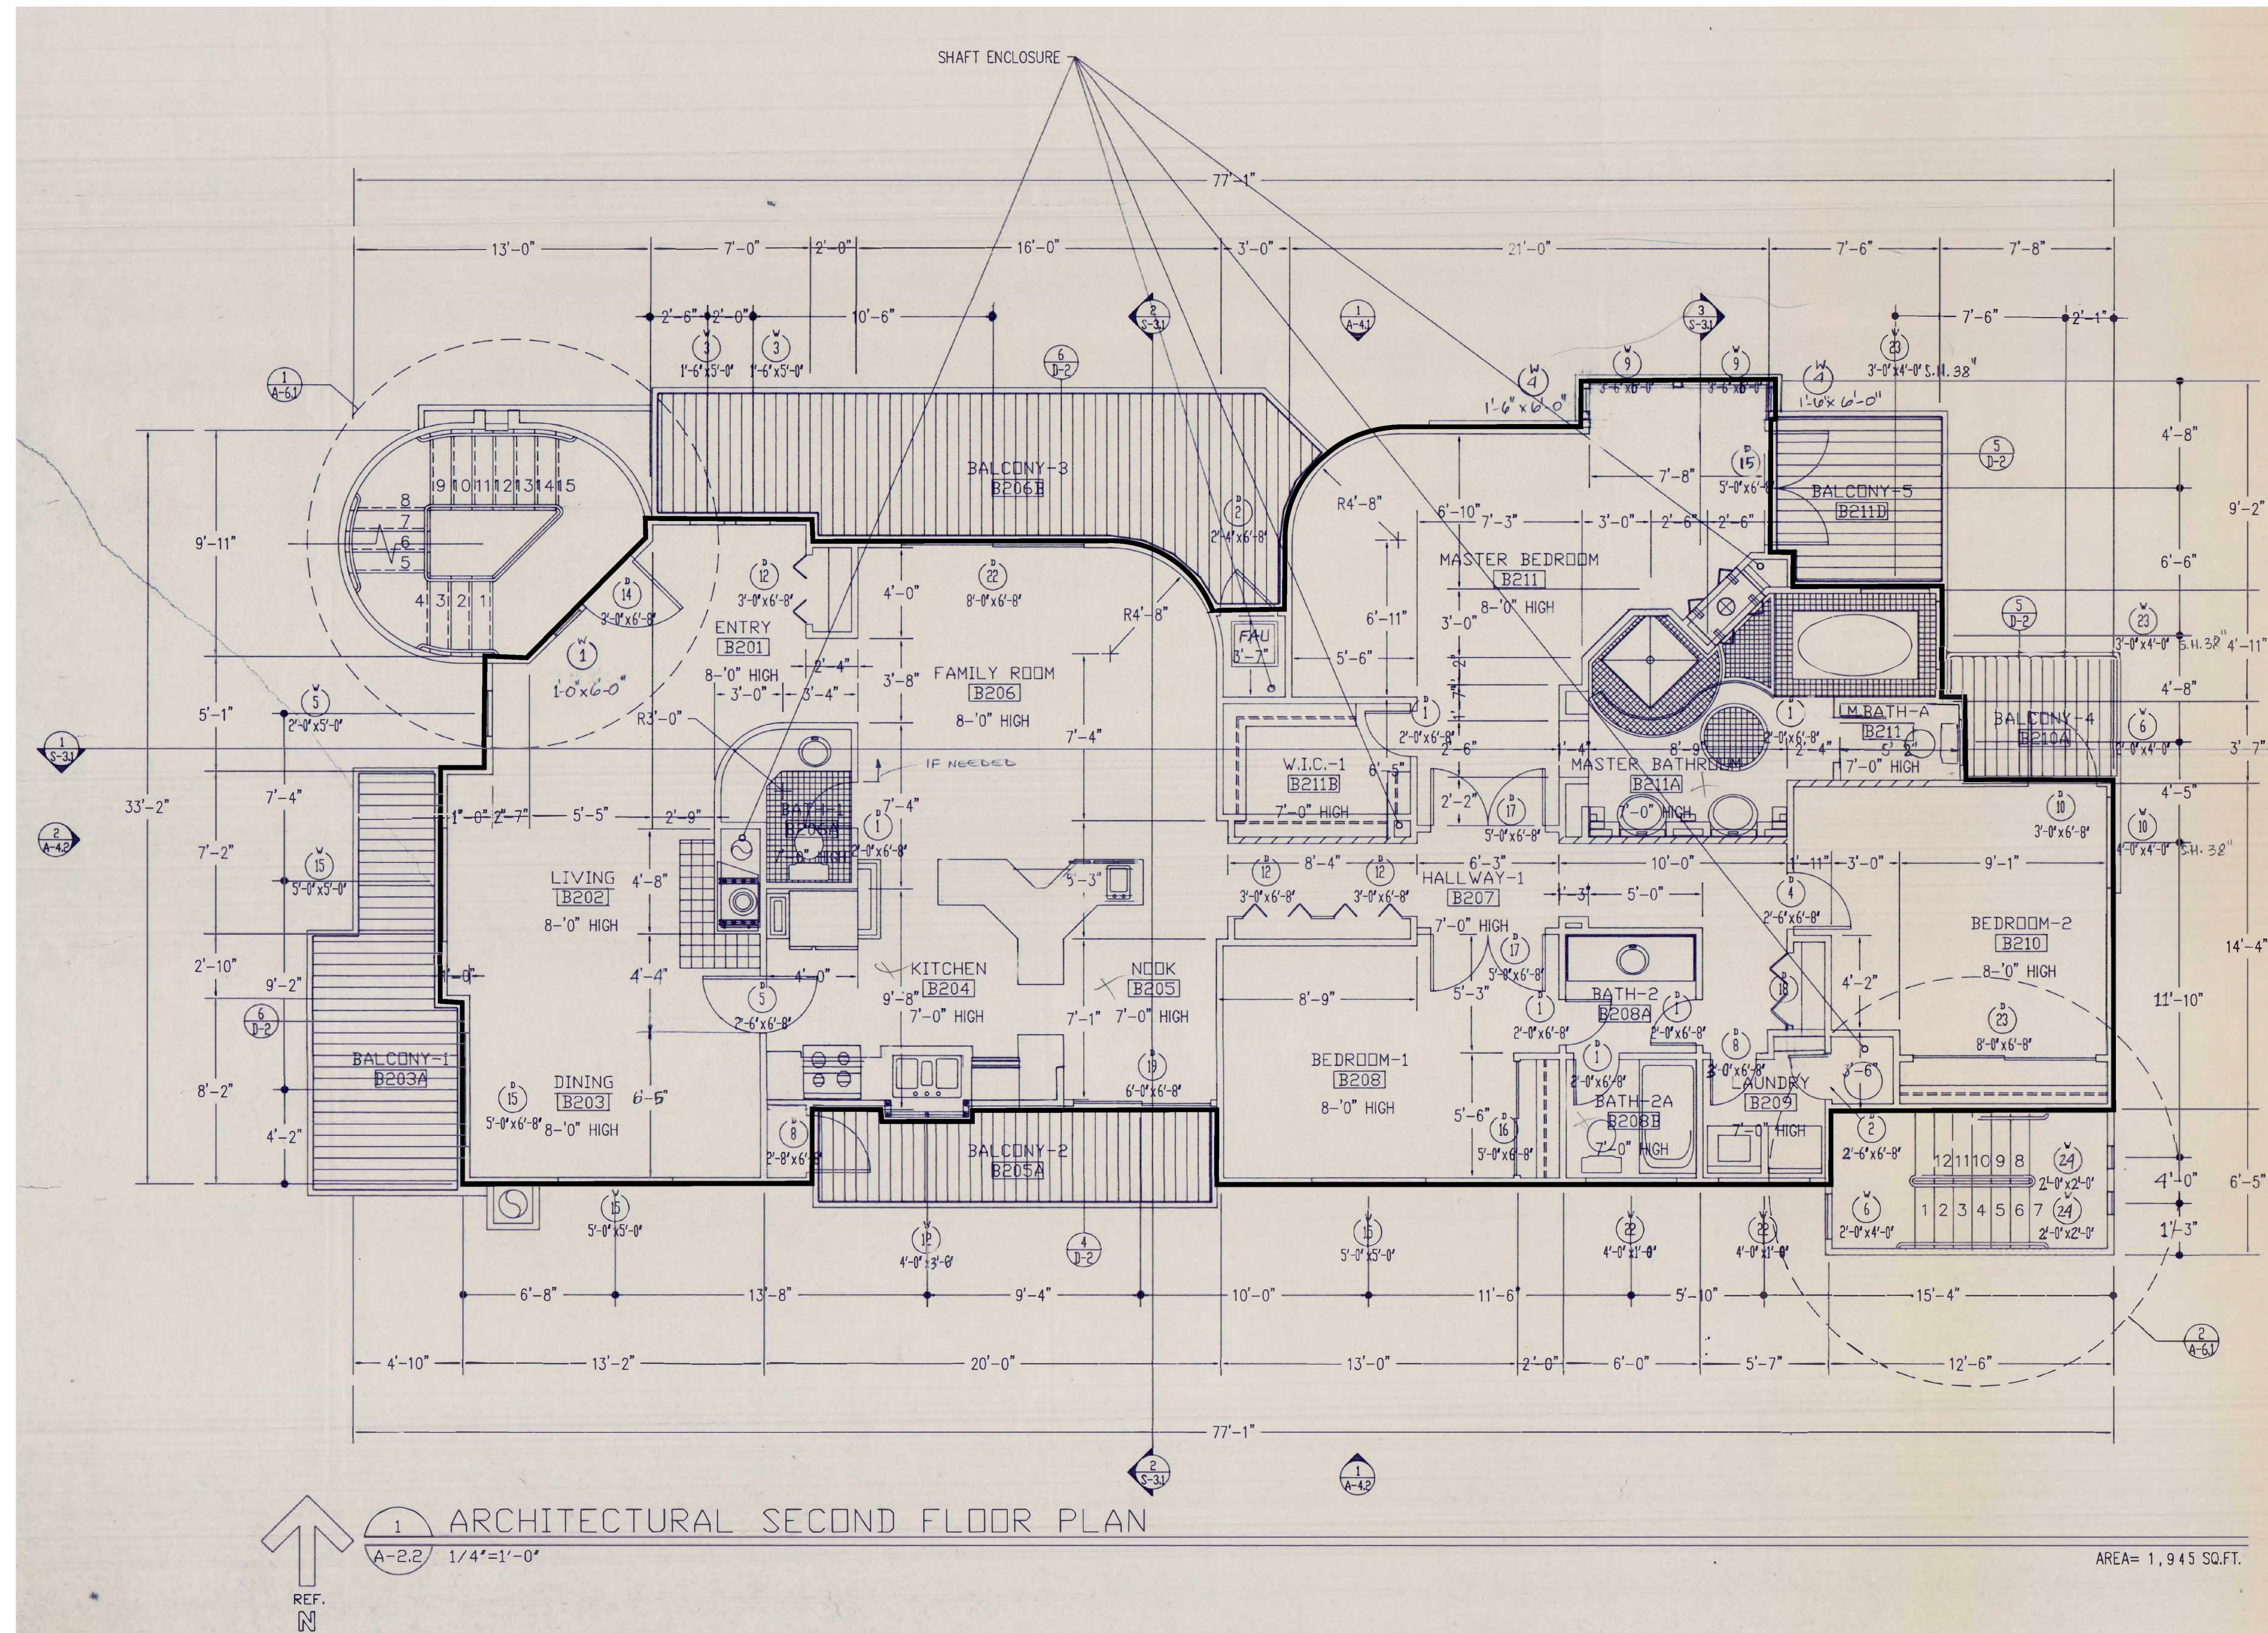


1 ARCHITECTURAL SECOND FLOOR PLAN
A-2.2 1/4"=1'-0"

AREA= 1,945 SQ.FT.