

| | |
|---------------------|--------------|
| SQUARE FOOTAGE | |
| PLAN SM-25027 LT101 | |
| FLOOR AREA | 1333 SQ. FT. |
| PORCH AREA | 160 SQ. FT. |
| TOTAL AREA | 1993 SQ. FT. |

ROOM DIMENSIONS MAY CHANGE PER CONSTRUCTION PLAN

APPROVER'S SEAL
 1A-SEE REVLOG
 1B-SEE REVLOG

MODIFICATIONS
 AC 8-16-23
 JM 9-22-23

MODEL: SM-25027 STANDARD
 50/26-8-2BR
 TITLE: LITERATURE PLAN
 DATE: 06-03-23
 DRAWN BY: Stoberson
 SCALE: 1/8" = 1'-0"
 CHECKED BY:
 FILENAME: SM-25027 LT101
 SHEET NO.: LT-101
 PAGE: 1 OF 1


Silvercrest
 MANUFACTURED HOUSING
 289 N. Smith Ave., Corona CA 92878

PROPRIETARY AND CONFIDENTIAL
 THESE DRAWINGS AND SPECIFICATIONS ARE ORIGINAL,
 PROPRIETARY AND CONFIDENTIAL MATERIALS OF
 CHAMPION HOME BUILDERS INC.
 COPYRIGHT © 1976-2023 BY CHAMPION


*Madrid Manor
 1401 W El Norte Pkwy, #282
 San Marcos CA. 92069*

9' FLAT: 2 X 4 EXTERIOR WALLS
 4" FANES AWNING COMPLIANT
 6" FANES AWNING COMPLIANT - BOTH SIDES


CUSTOMER: SM-25027 STD
 (NAVISION REVISION # 0)

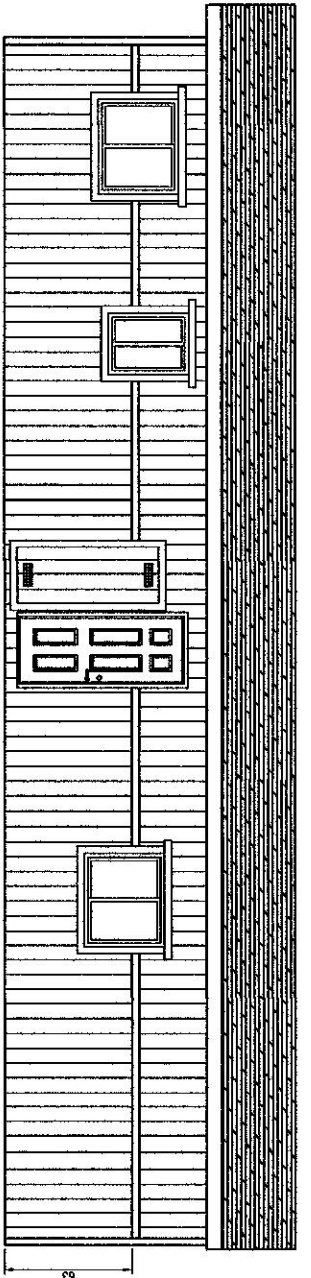


RIGHT

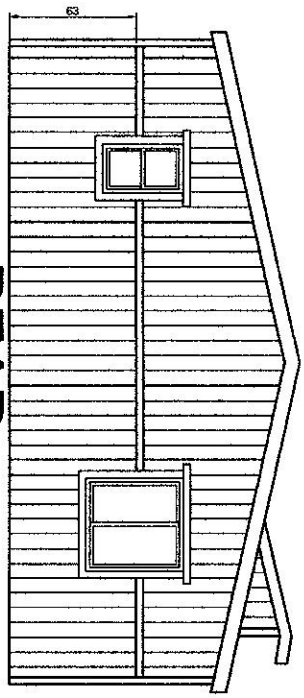

REAR

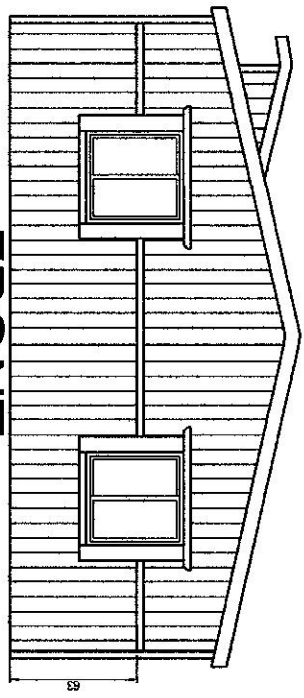

FRONT

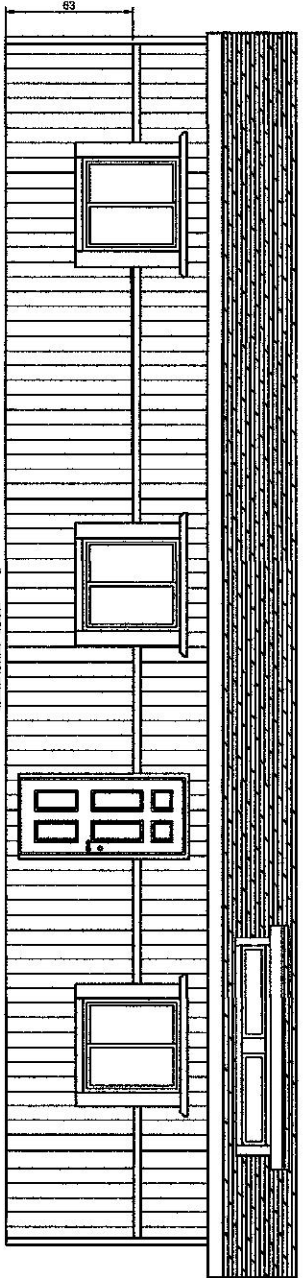

LEFT

CUSTOMER: SM-25027 STD
(NAVISION REVISION # 0)

Silvercrest
MANUFACTURED HOUSING

299 N. Smith Ave., Corona CA 92878

PROPRIETARY AND CONFIDENTIAL
THESE DRAWINGS AND SPECIFICATIONS ARE ORIGINAL,
PROPRIETARY AND CONFIDENTIAL MATERIALS OF
CHAMPION HOME BUILDERS INC.
COPYRIGHT © 1978-2023 BY CHAMPION

APPROVER'S SEAL

MODIFICATIONS

MODEL: SM-25027 STANDARD

TITLE: ELEVATIONS

DATE: 06-03-23

DRAWN BY: Stoberison

50/26-8-2BR

FOR INFORMATION PURPOSES ONLY

SCALE: N.T.S.

CHECKED BY:

SHEET NO.:

AE-101


PAGE:

1 OF 1

160-2.66F-20
160-2.66CL-20

1 1/2" X 11 7/8"
LVL RIDGE BEAM
1 1/2" 1 1/2"

160-2.66F-20

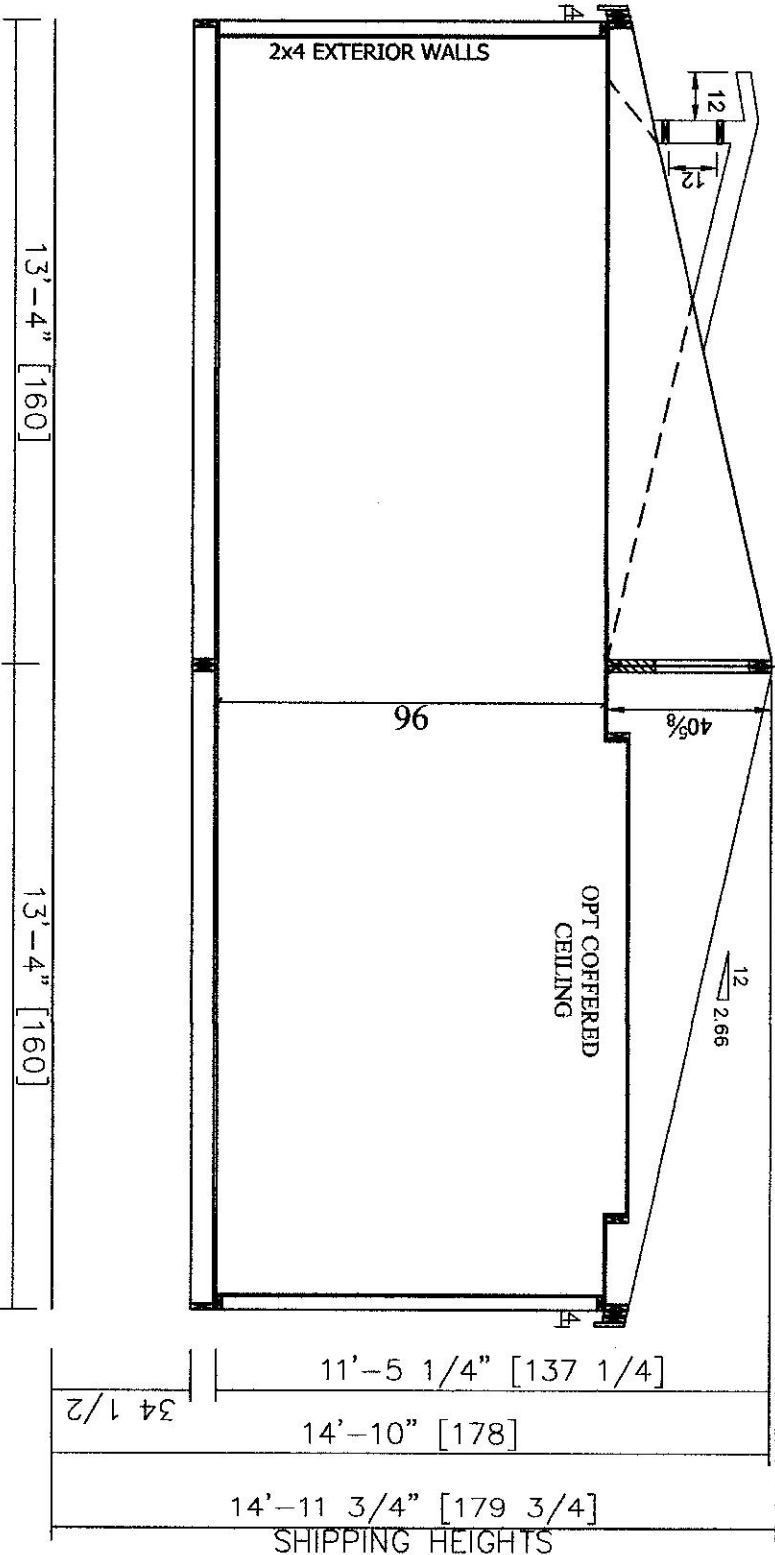

CUSTOMER: SM-25027 STD
(NAVISION REVISION # 0)

Silvercrest
MANUFACTURED BUILDINGS

299 N. Smith Ave., Corona CA 92878

PROPRIETARY AND CONFIDENTIAL
THESE DRAWINGS AND SPECIFICATIONS ARE ORIGINAL,
PROPRIETARY AND CONFIDENTIAL MATERIALS OF
SILVERCREST MANUFACTURED BUILDINGS INC.
CORONA, CA 92878
COPYRIGHT © 1976-2023 BY CHAMMION

APPROVER'S SEAL

MODIFICATIONS

MODEL: SM-25027 STANDARD
5026-8-2BR

TITLE:

CROSS SECTION

SHEET NO.:

AS-101

DATE: 06-03-23

SCALE: 1/4" = 1'-0"

PAGE:

1 OF 1

DRAWN BY: Stoberison

CHECKED BY:

FILENAME:
SM-25027 LT101

