



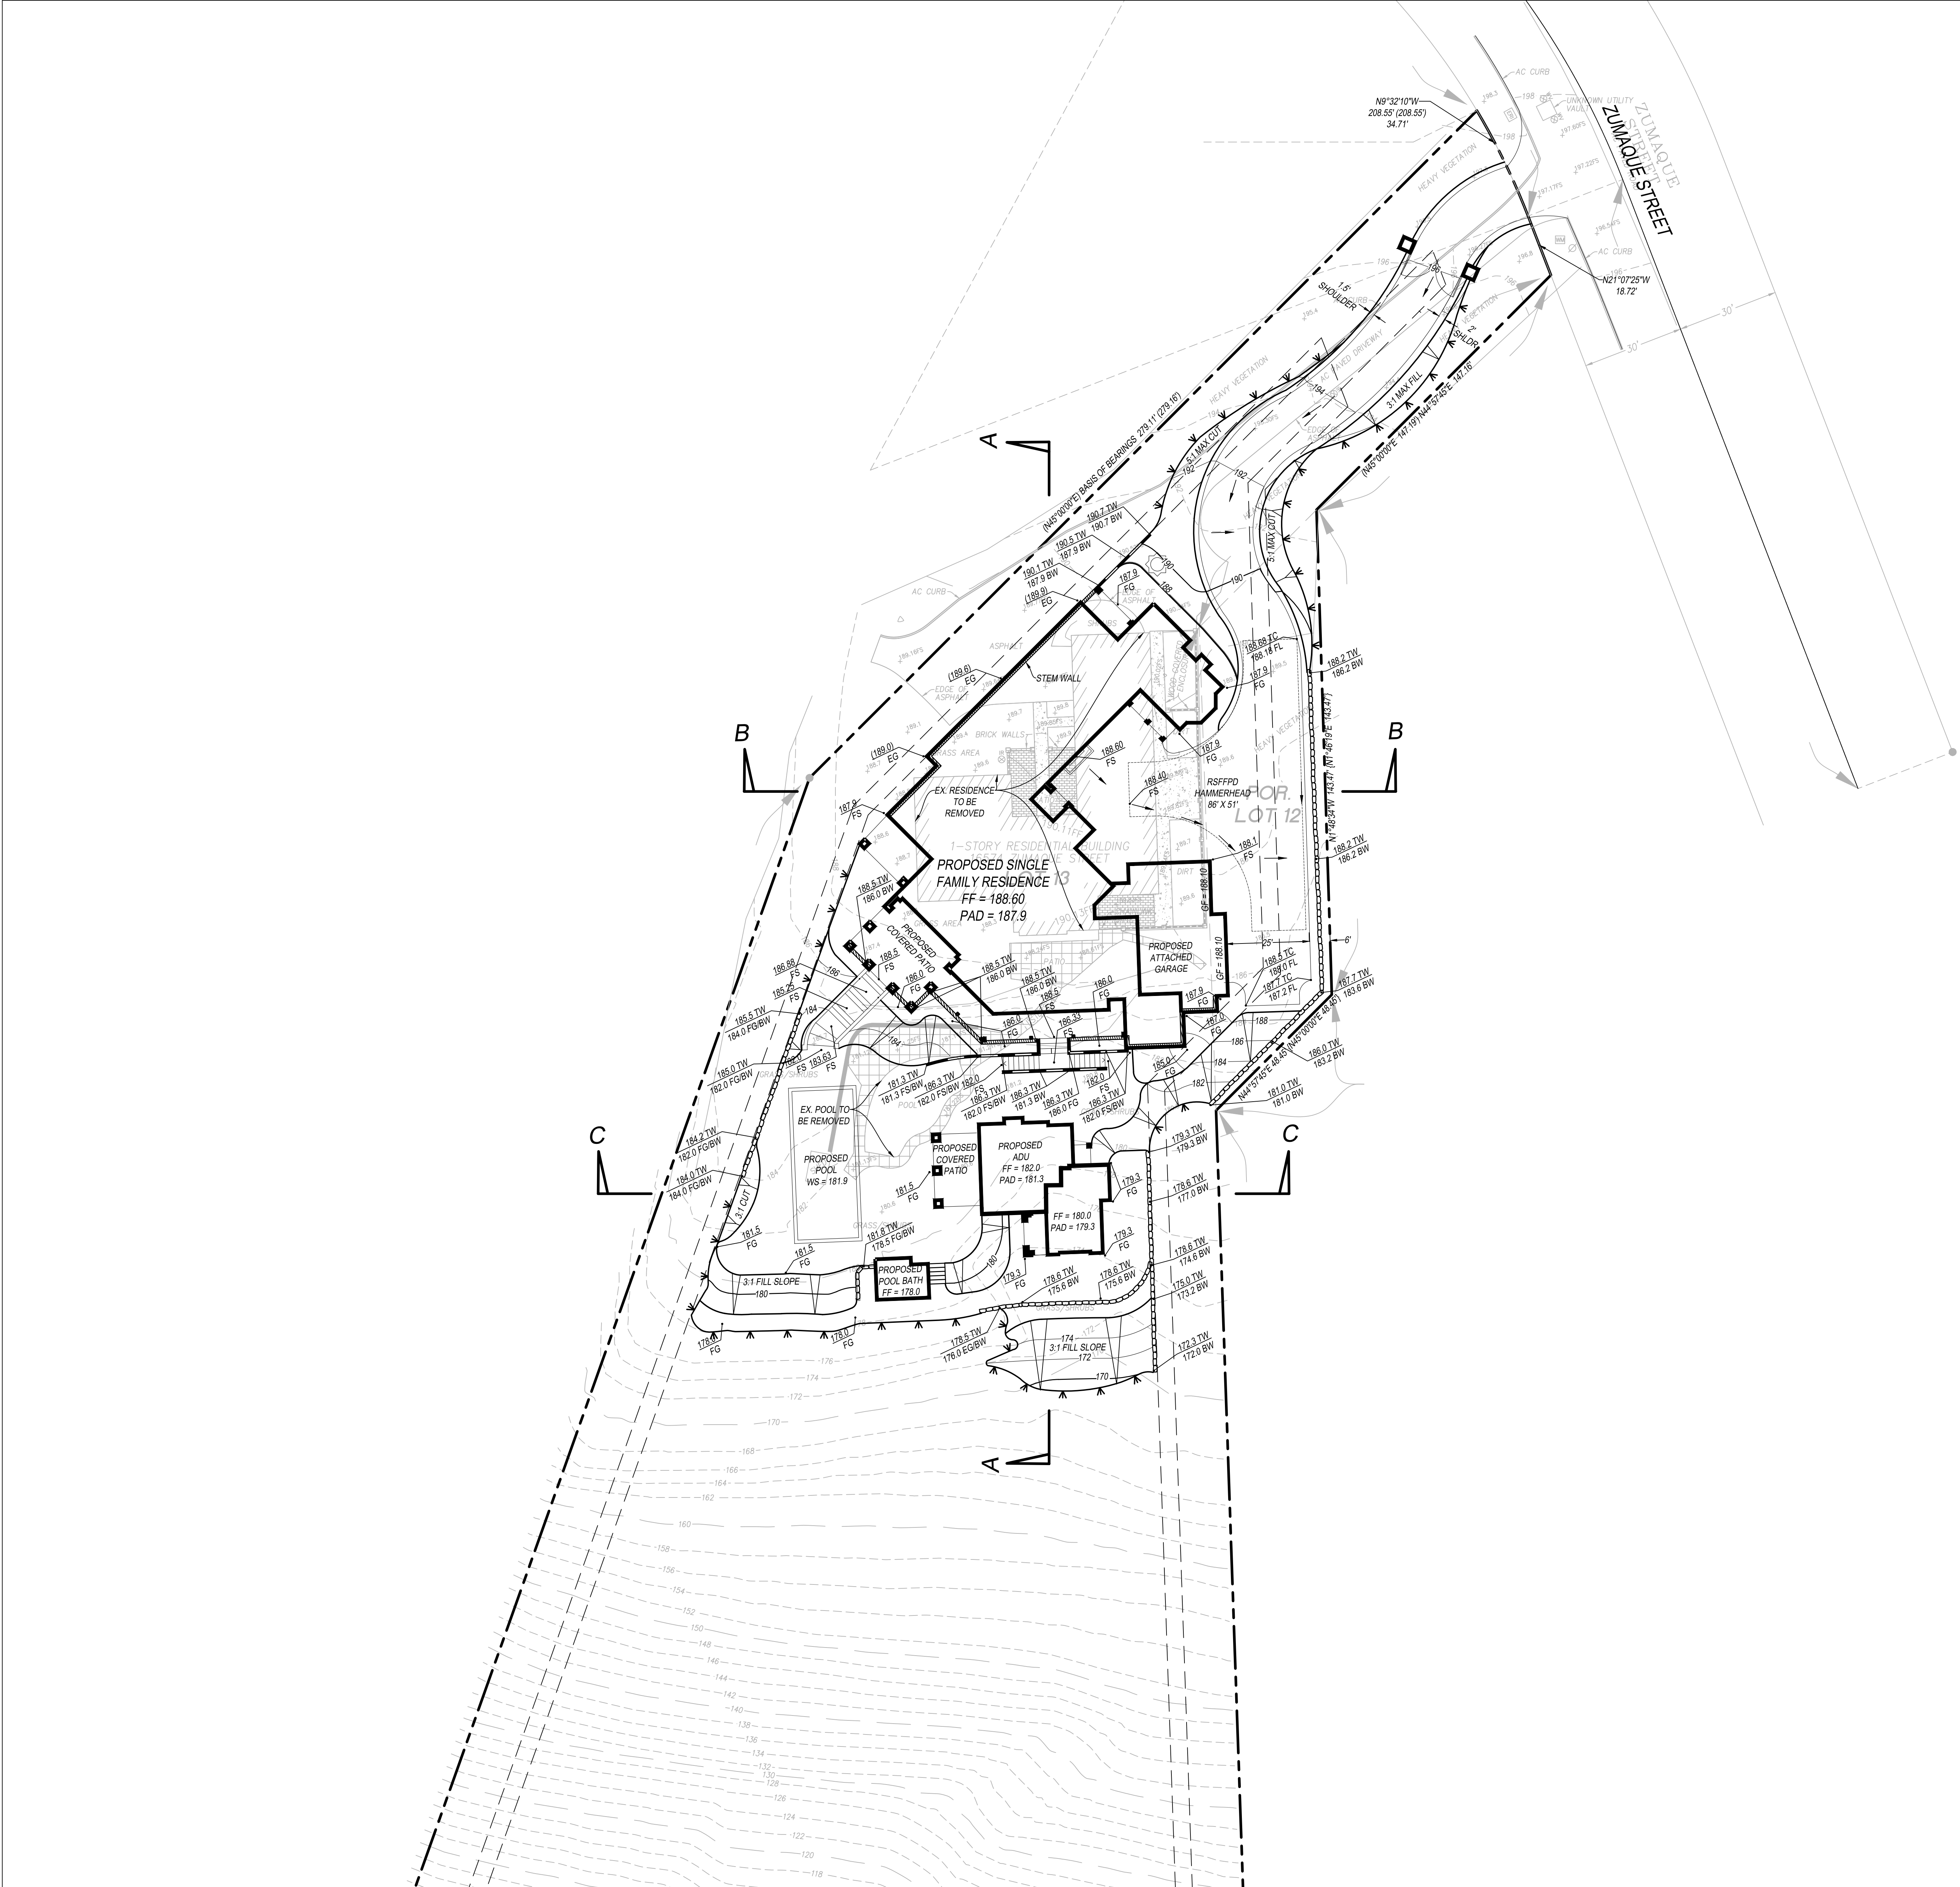

	SYMBOL
PROPERTY LINE	---
EXIST. CONTOURS	260
PROP. CONTOURS	260
PROPOSED BUILDING	—
PROPOSED SPOT ELEVATION	260.0 FS
CUT/FILL DAYLIGHT LINE	$\frac{C}{F}$ $\frac{C}{F}$

EARTHWORK QUANTITIES:

CUT: 1480 CY
FILL: 1350 CY
EXPORT: 130 CY

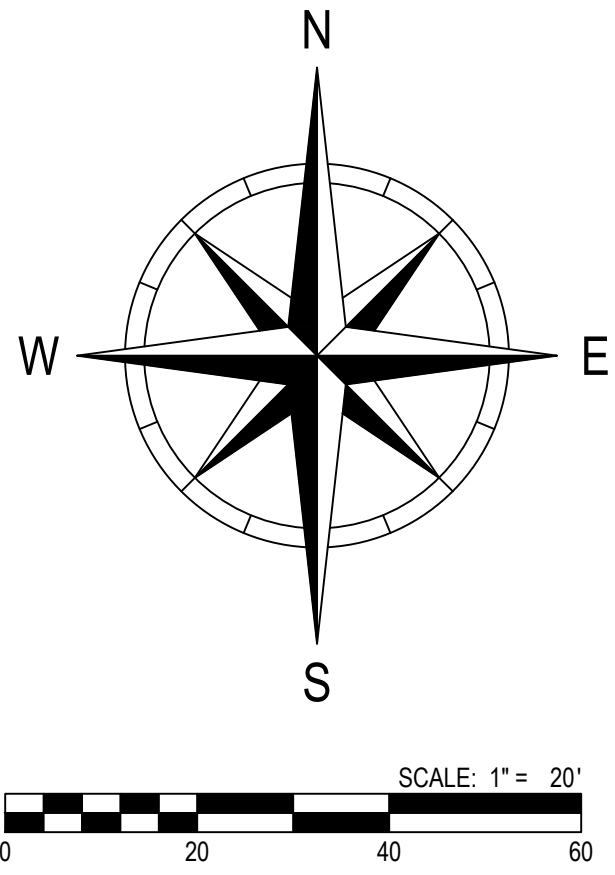


REVISIONS




MCFARLAND - PRELIMINARY GRADING PLAN
16574 ZUMAQUE
RANCHO SANTA FE, CA 92067

SITE PLAN


C1

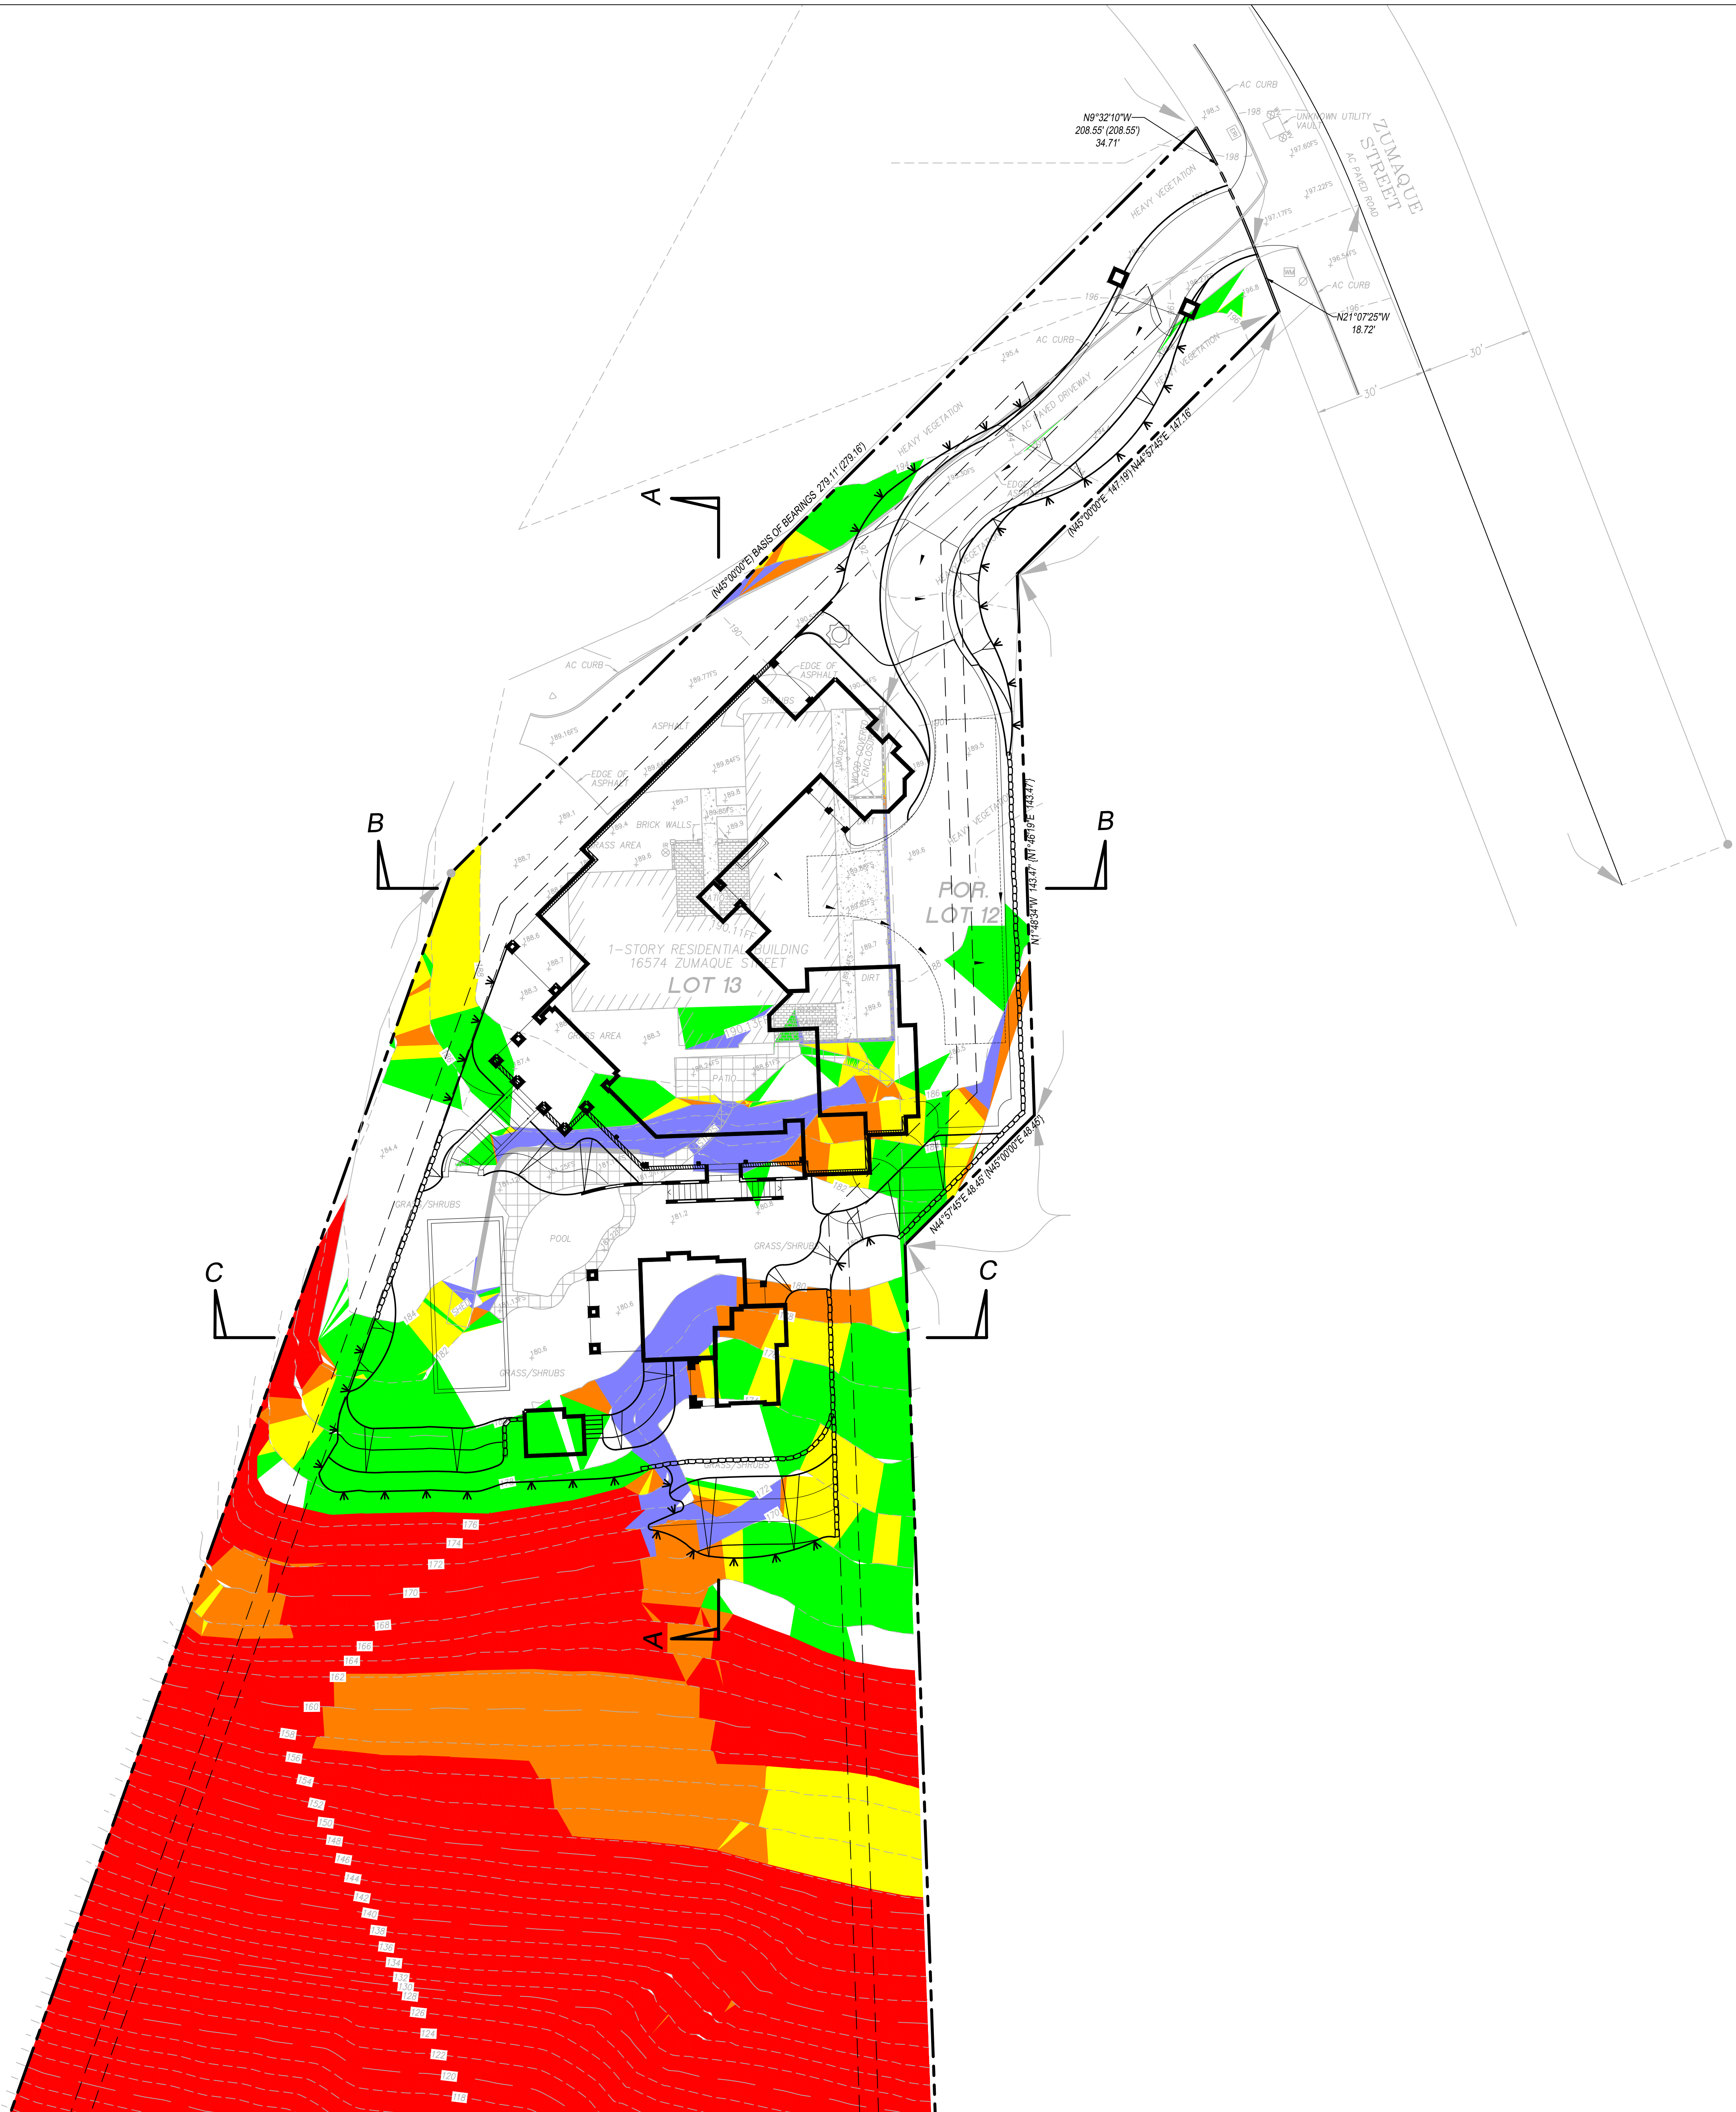


- LEGEND**
- NATURAL SLOPES 0 - 10%
 - NATURAL SLOPE 10 - 15%
 - NATURAL SLOPE 15 - 20%
 - NATURAL SLOPE 20 - 25%
 - NATURAL SLOPE >25%
 - MAN MADE SLOPE >25%

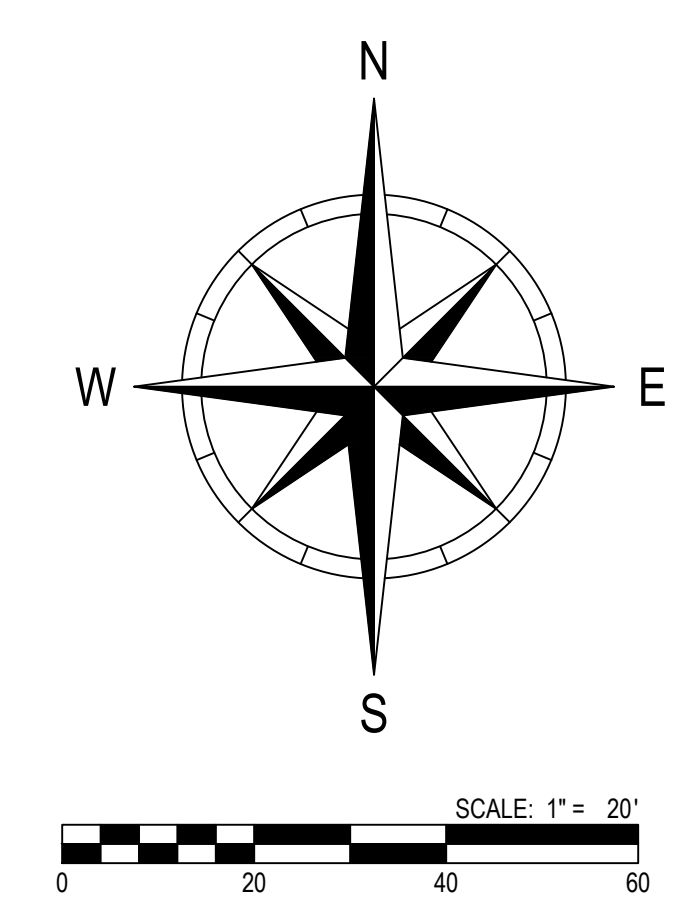


REVISIONS	

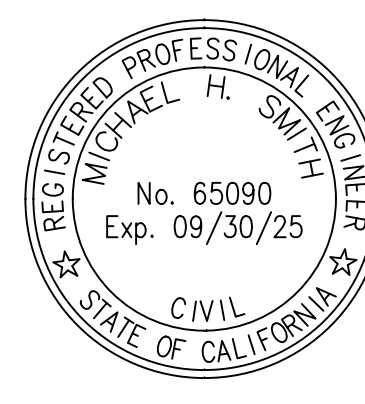


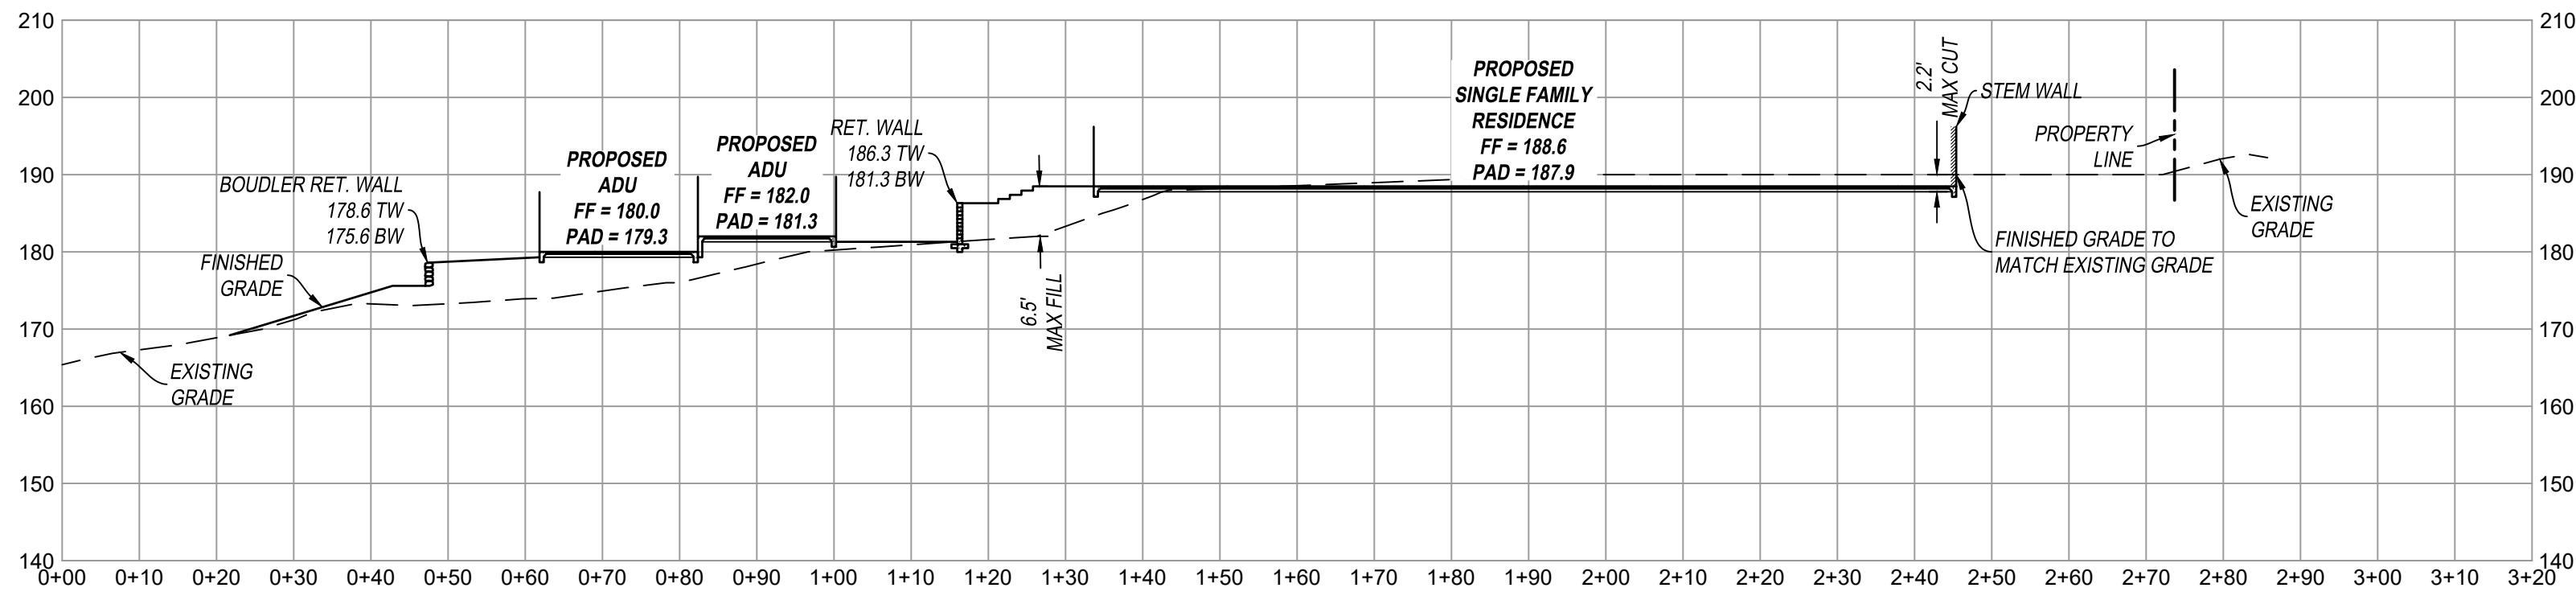


SECTION A-A
1" = 20'

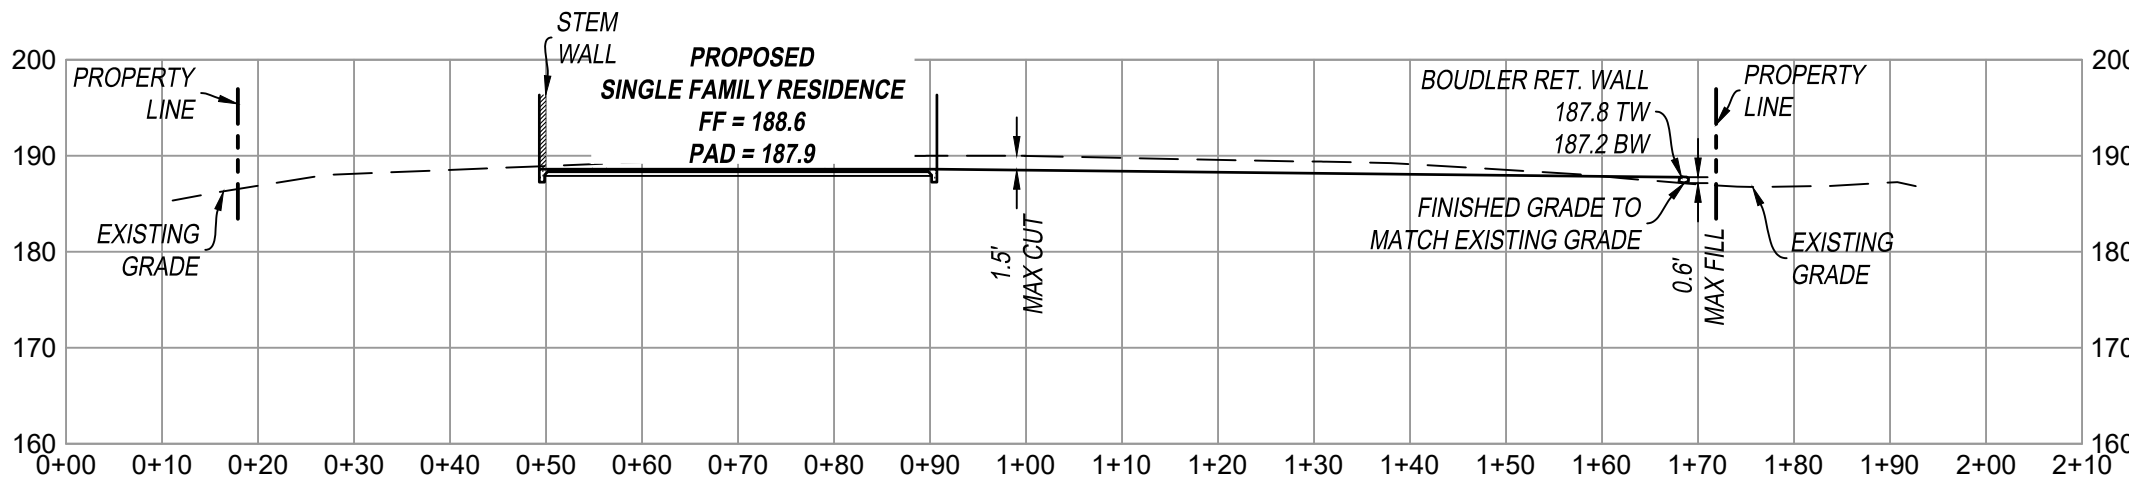


SECTION B-B
1" = 20'

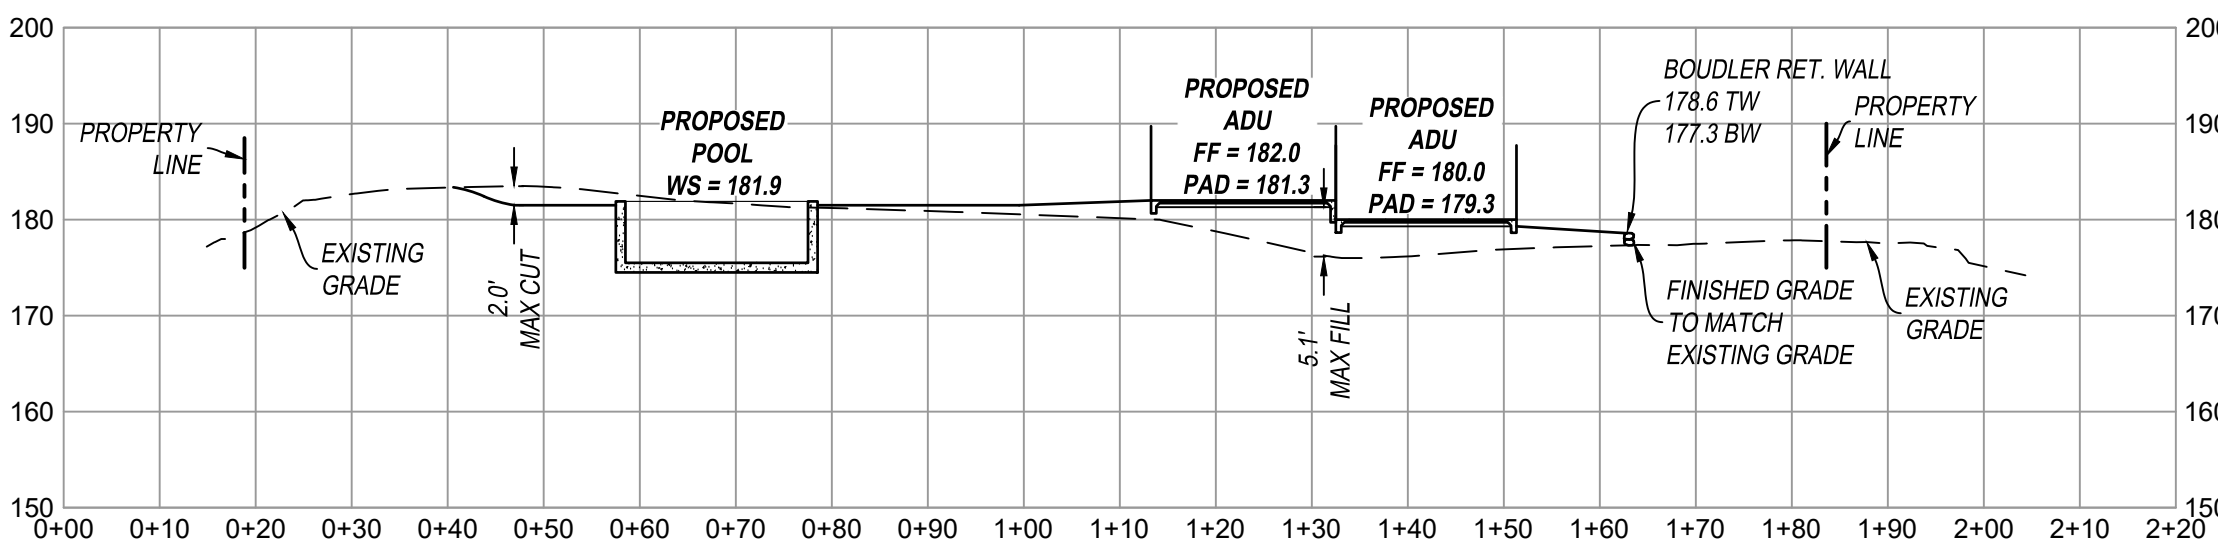

SECTION C-C
1" = 20'

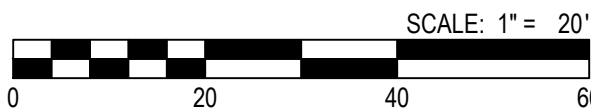

REVISIONS	

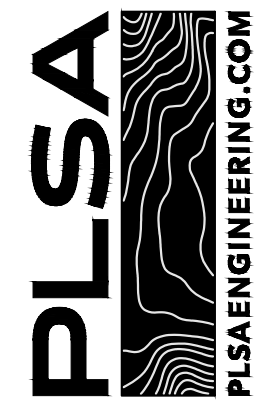

MCFARLAND - PRELIMINARY GRADING PLAN
16574 ZUMAQUE
RANCHO SANTA FE, CA 92067

CROSS
SECTIONS

C3