


1"=200'

102-33

CHANGES		11/8/2000 SM	
BLK	OLD NEW YR CUT	3984 CC	3995 CC
17	2122 74	1082	1082
13	2320 74	1082	1082
21	2730 79	1082	1082
18	3730 85	1002	1002
31	3002 86	1811	1811
24	3942 86	1771	1771
37	4344 91	1643	1643
11	670-33 01	1071	1071

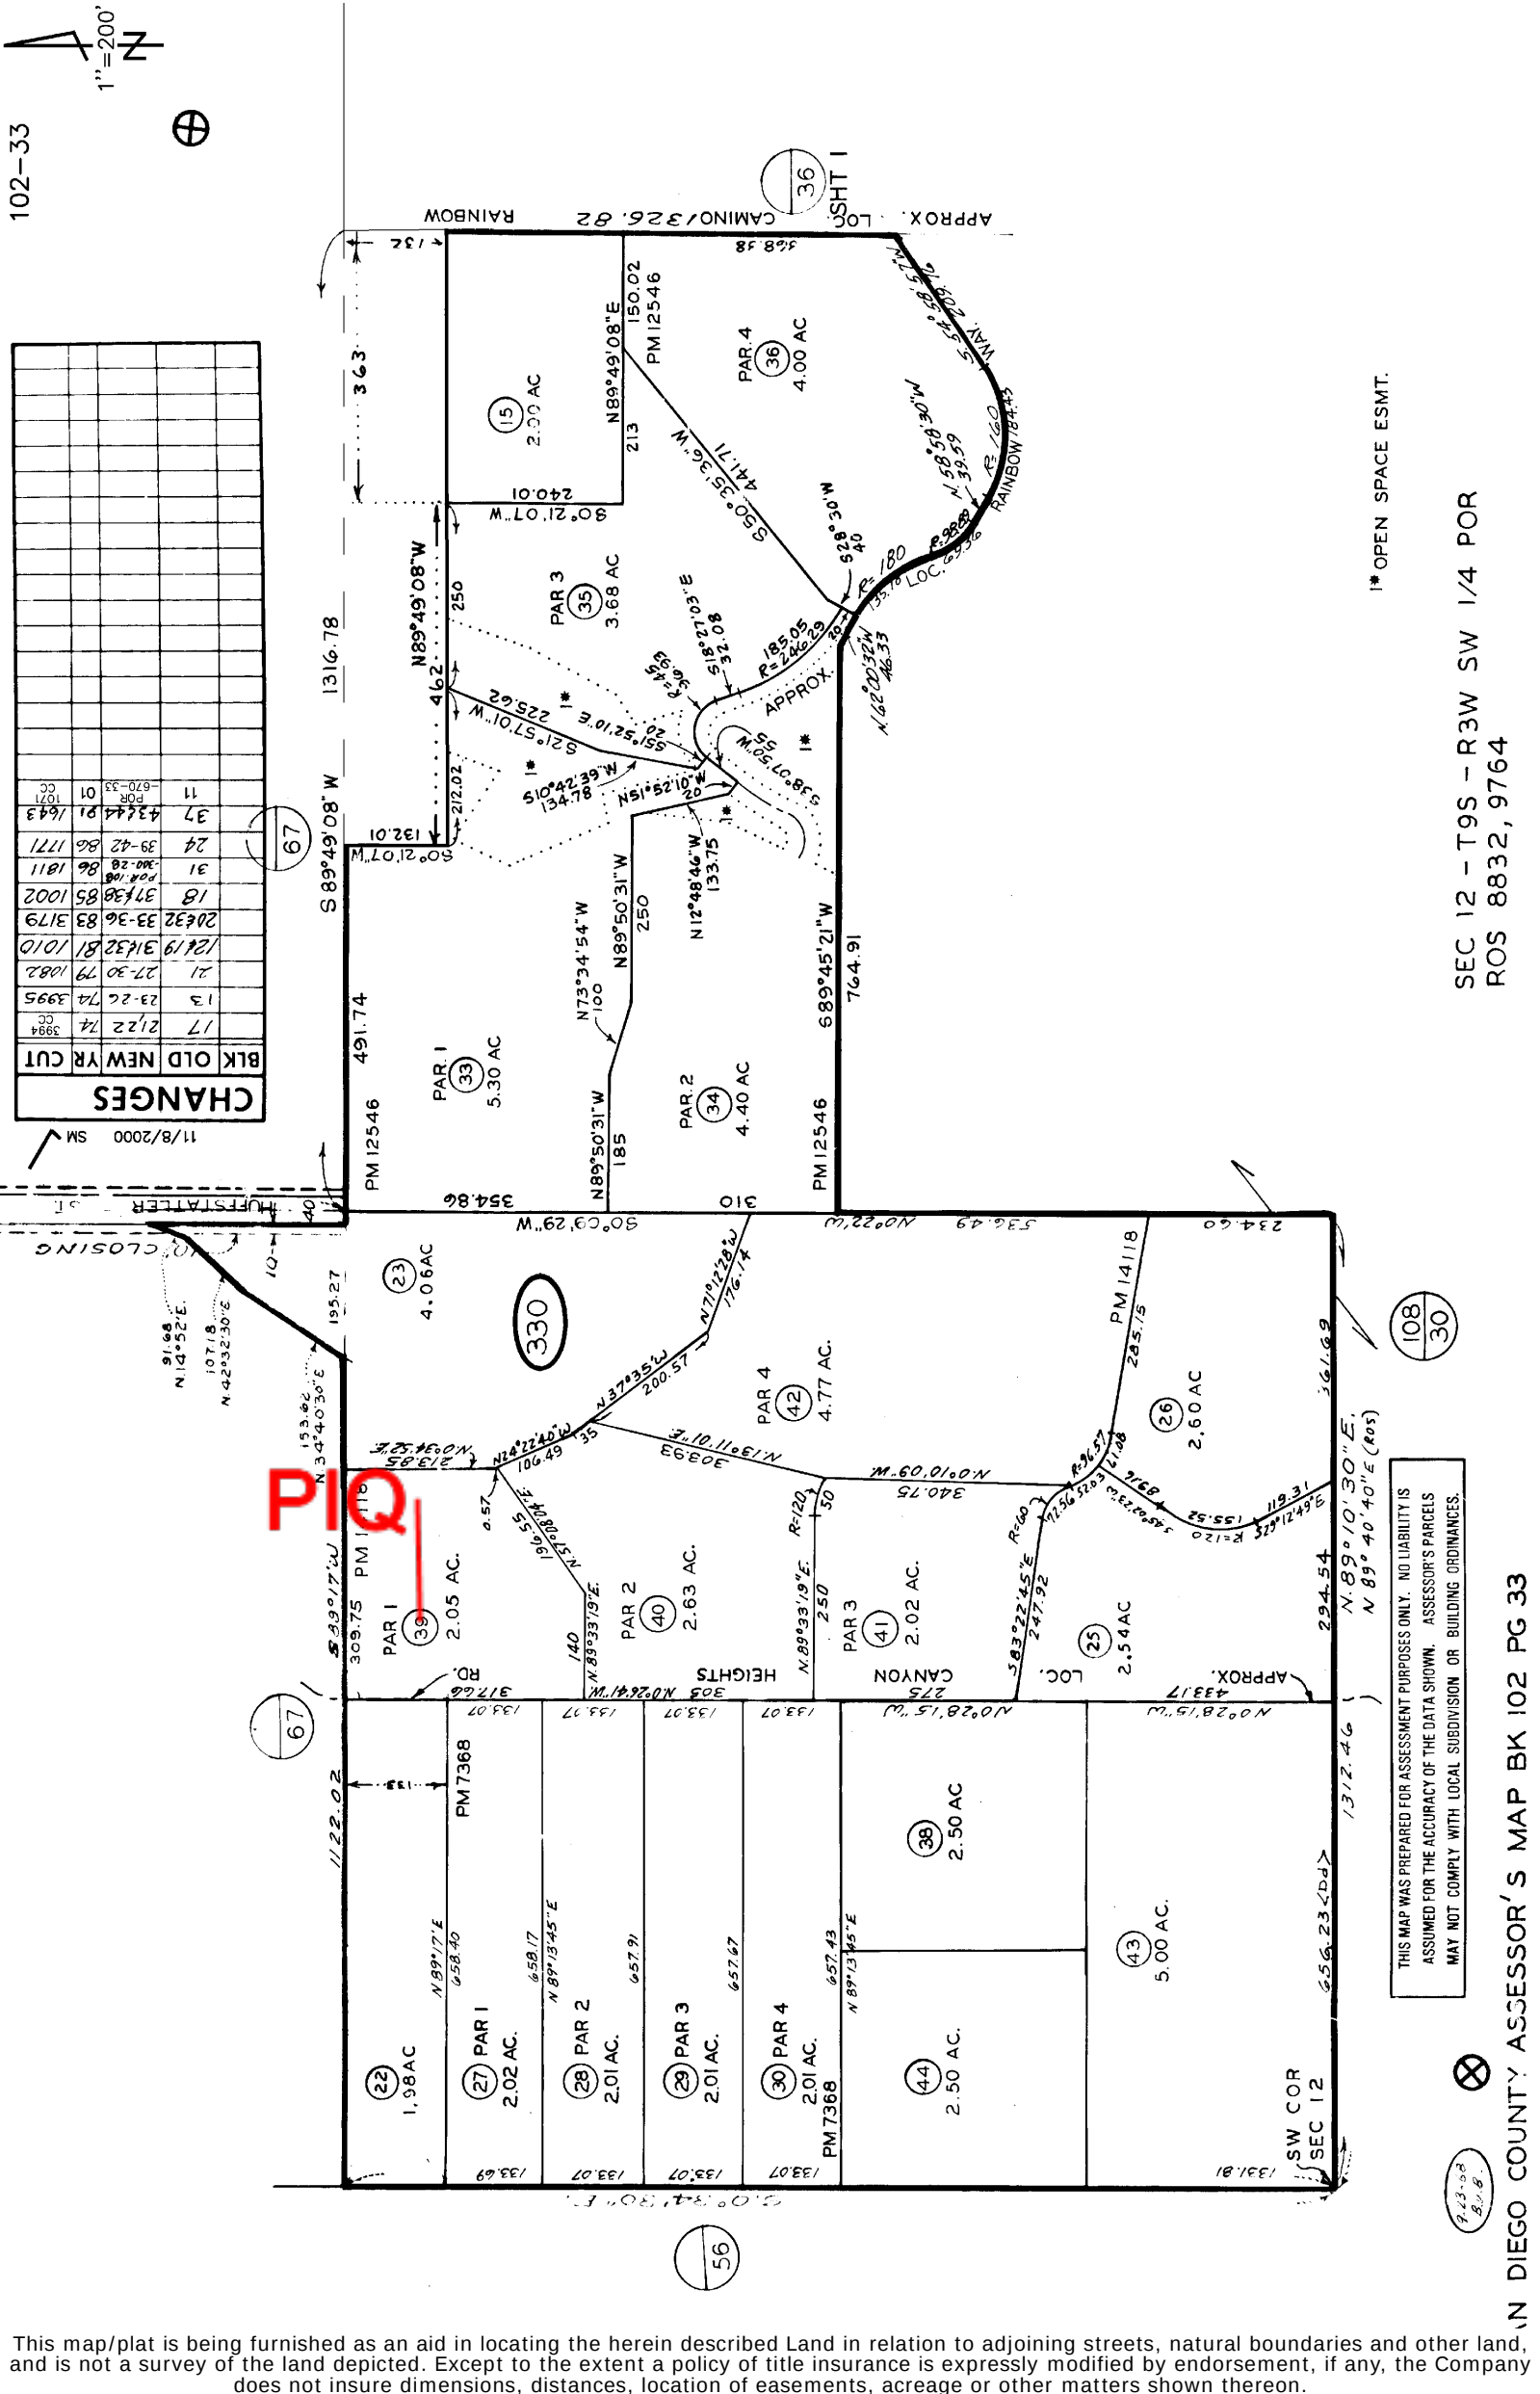

This map/plat is being furnished as an aid in locating the herein described Land in relation to adjoining streets, natural boundaries and other land, and is not a survey of the land depicted. Except to the extent a policy of title insurance is expressly modified by endorsement, if any, the Company does not insure dimensions, distances, location of easements, acreage or other matters shown thereon.

1* OPEN SPACE ESMT.

SEC 12 - T9S - R3W SW 1/4 POR
ROS 8832, 9764

N DIEGO COUNTY ASSESSOR'S MAP BK 102 PG 33

THIS MAP WAS PREPARED FOR ASSESSMENT PURPOSES ONLY. NO LIABILITY IS ASSUMED FOR THE ACCURACY OF THE DATA SHOWN. ASSESSOR'S PARCELS MAY NOT COMPLY WITH LOCAL SUBDIVISION OR BUILDING ORDINANCES.