



1 SITE PLAN  
1/16"=1'-0"

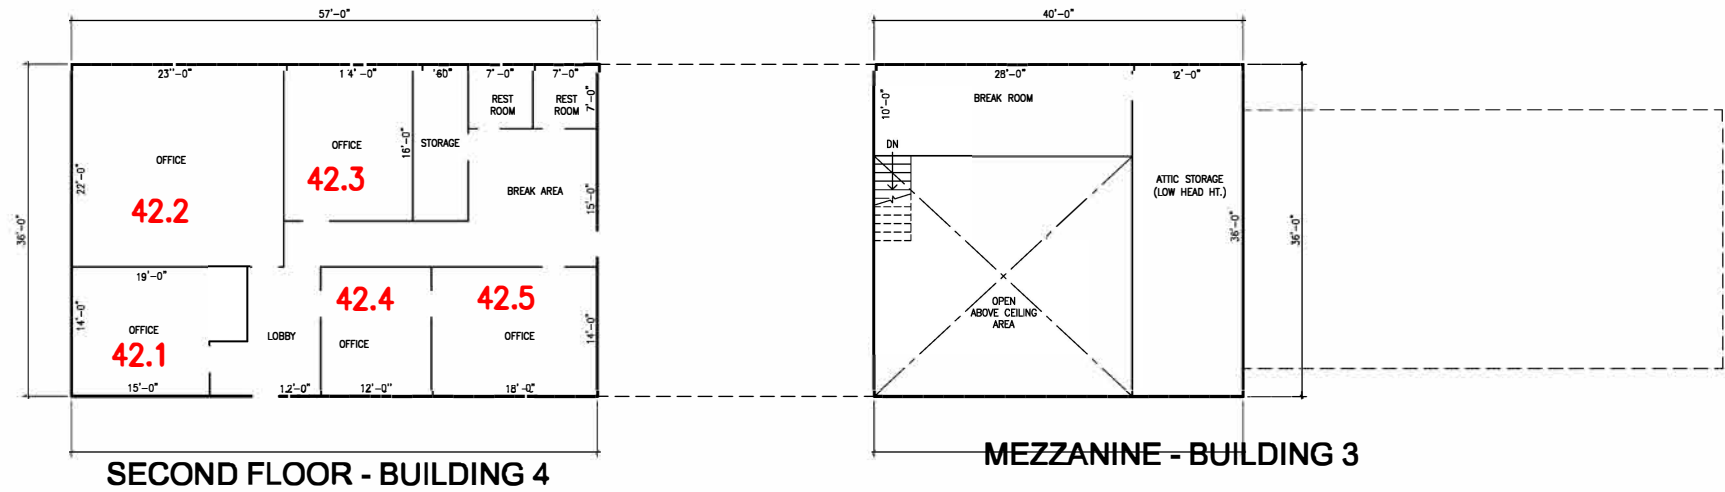

SECOND FLOOR - BUILDING 4

MEZZANINE - BUILDING 3

Building 4 Room Numbers shown in RED

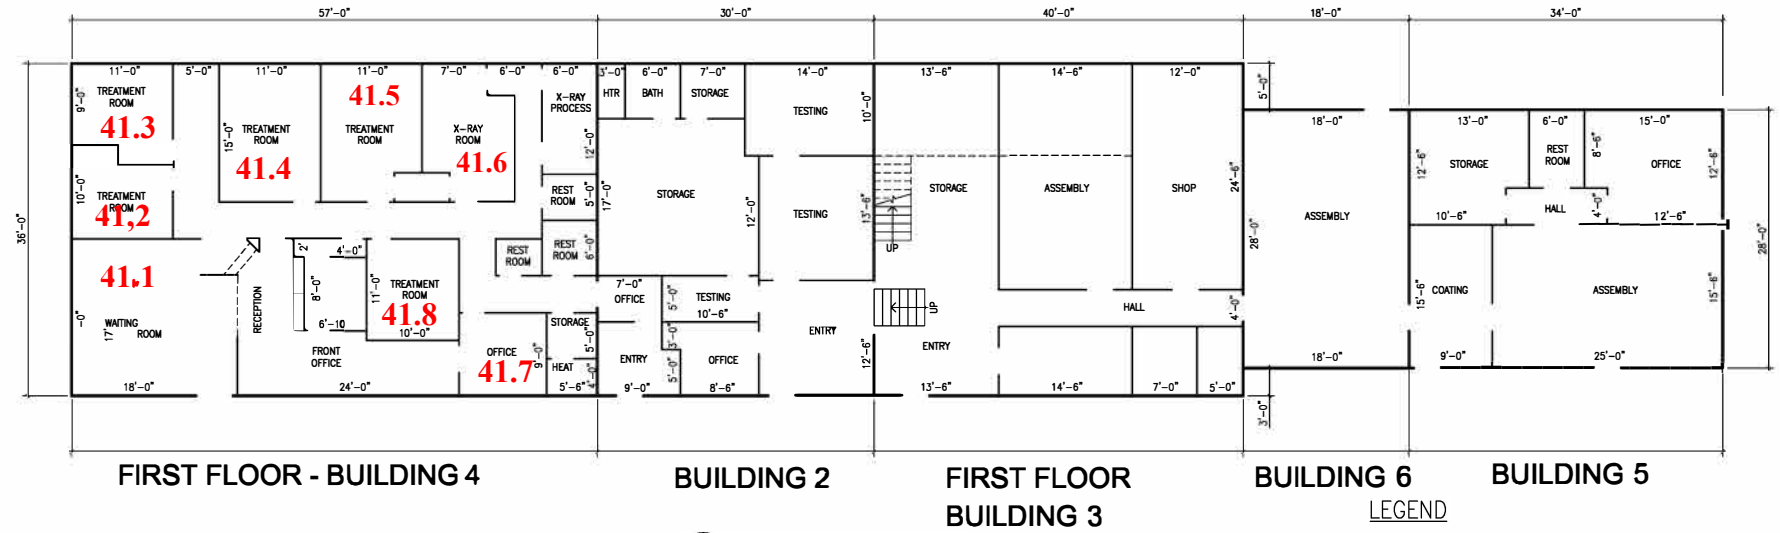

FIRST FLOOR - BUILDING 4

BUILDING 2

FIRST FLOOR  
BUILDING 3

BUILDING 6

BUILDING 5

2 OCCUPANCY PLANS  
1/8" = 1'-0"

AREA CALCULATIONS										
ALL CONSTRUCTION - TYPE V, NON-RATED										
BUILDING	NUMBER STORIES	YEAR PERMITTED	OCCUPANCY (2001)	MAX. ALLOWABLE AREA (2001) (SF)	TOTAL AREA (SF)	USE				
						RESIDENCE (SF)	OFFICE (SF)	ASSEMBLY/TESTING/SHOP (SF)	STORAGE (SF)	
1	2	1959	R3	UNLIMITED	3900	3660	240			
2	1	1961	F1		1080		542	309	229	
3	1 + MEZZ.	1985	F1		2152		803	649	700	
4	2	1967	B		3990		3834		156	
5	1	1980	F1		952		271	528	153	
6	1	1982	F1		504			504		
				TOTAL 2-6	16000	8678				

- LEGEND
- ◆ TREE LOCATION
  - × × × × FENCE
  - BOUNDARY
  - - - TEMPORARY
  - · - · - PROPERTY LINE
  - ◇ F1 OCCUPANCY CLASS
  - 15 LOT NUMBER
  - 1 BUILDING NUMBER
  - ASPHALT AREAS
  - ▤ PLANTERS
  - UNPAVED AREAS/BUILDINGS
  - ▨ CONCRETE

January 2024: Wall locations vary and are similar to current