


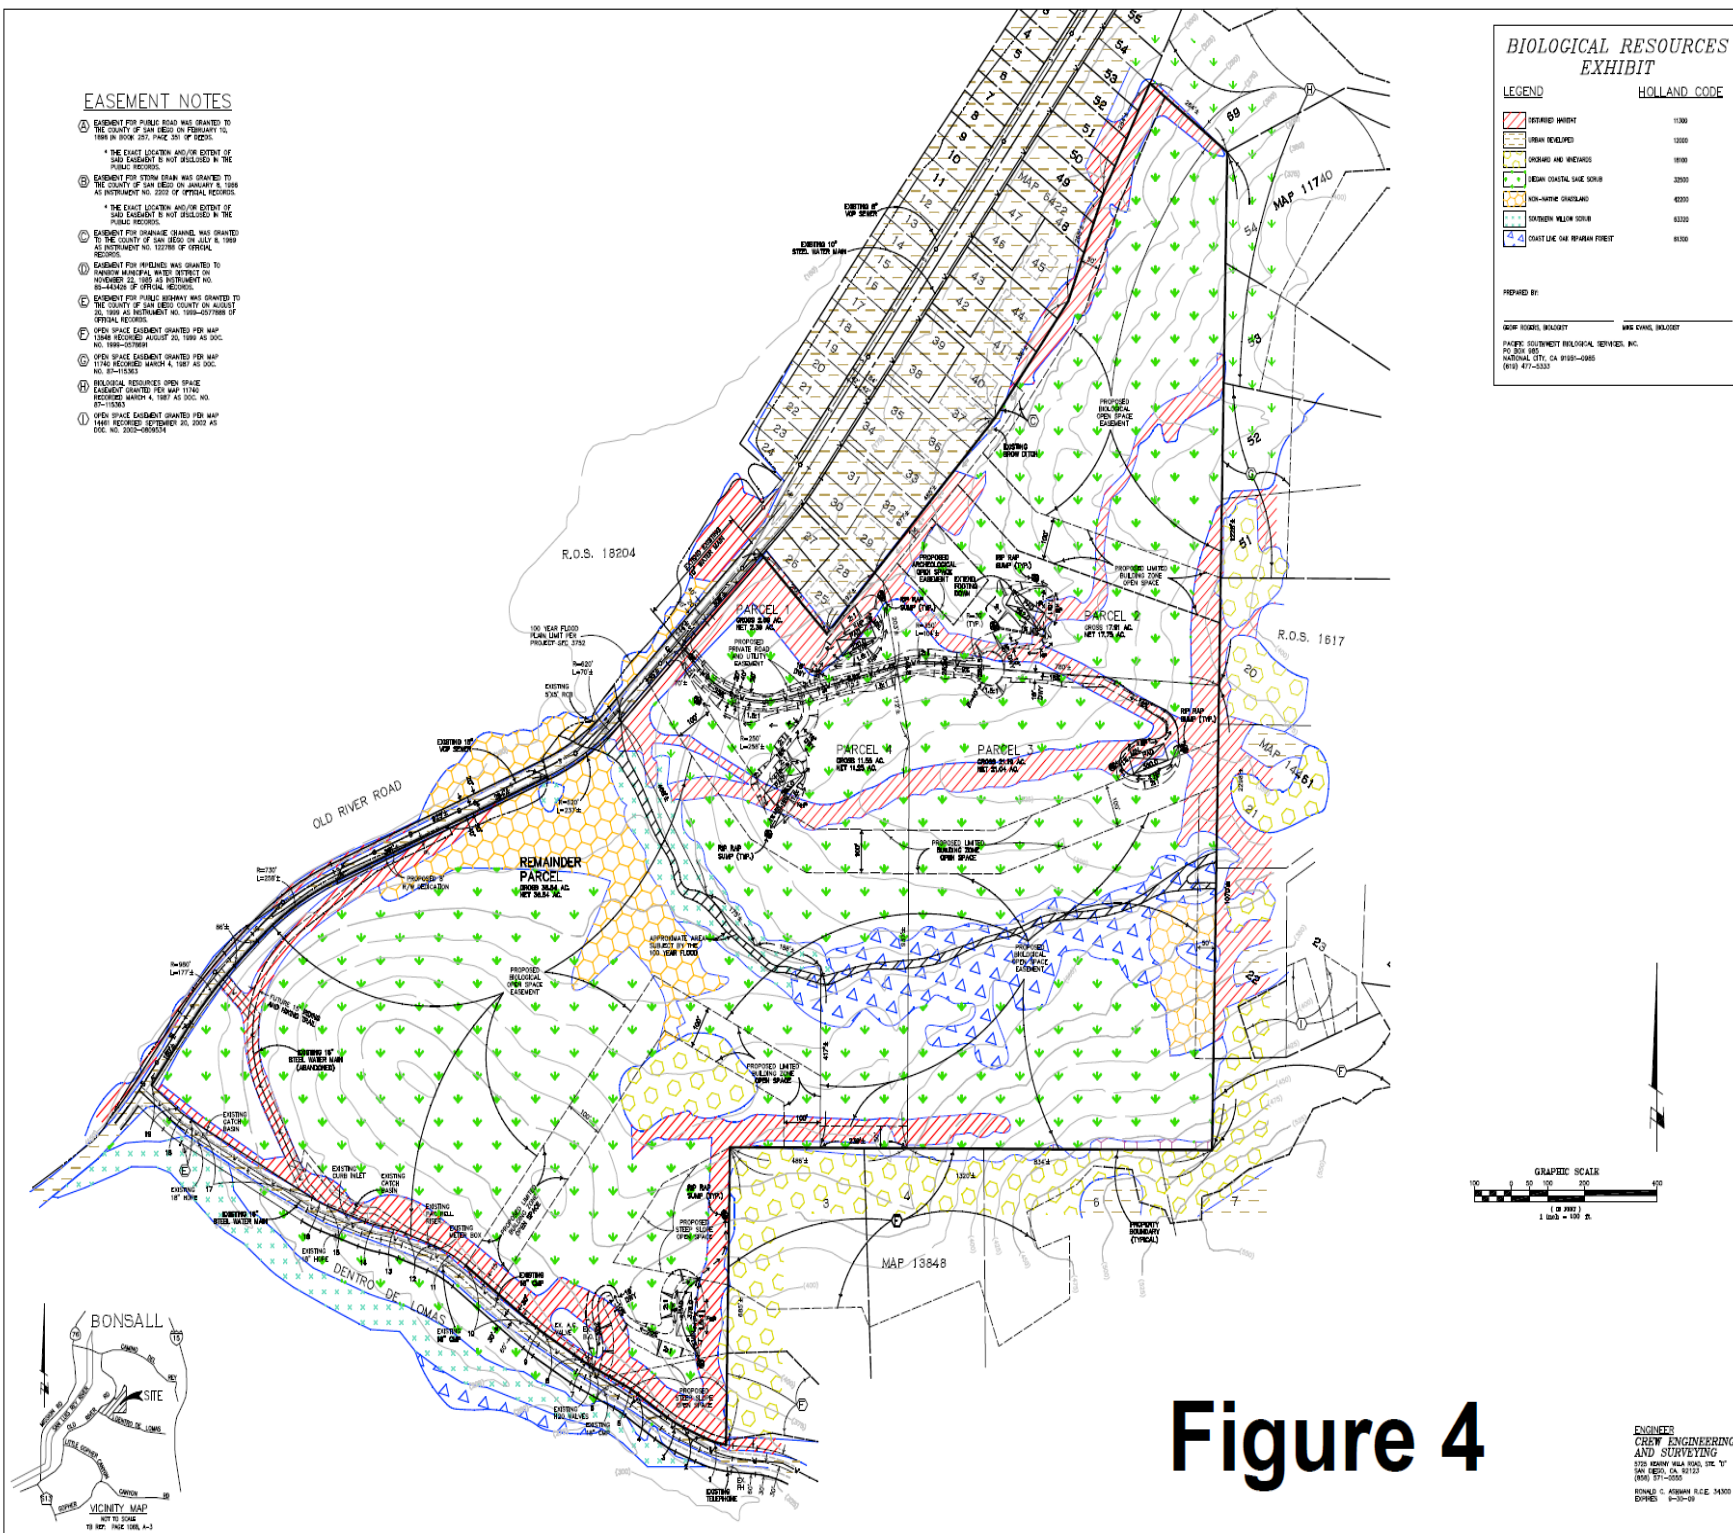


Figure 4

ENGINEER
CREW ENGINEERING
AND SURVEYING
5725 KEARNY WILLY ROAD, STE. "U"
SAN DIEGO, CA. 92123
(619) 571-0555
RONALD G. ASHMAN R.C.E. 34300
EXPIRES 6-30-09

BIOLOGICAL RESOURCES
OLD RIVER ROAD (BONSALL)

Date:	10/14/08
Scale:	1" = 100'
Drawn:	R.O.
Approved:	
Job:	1354
Sheet:	1
of 1 Sheets	