

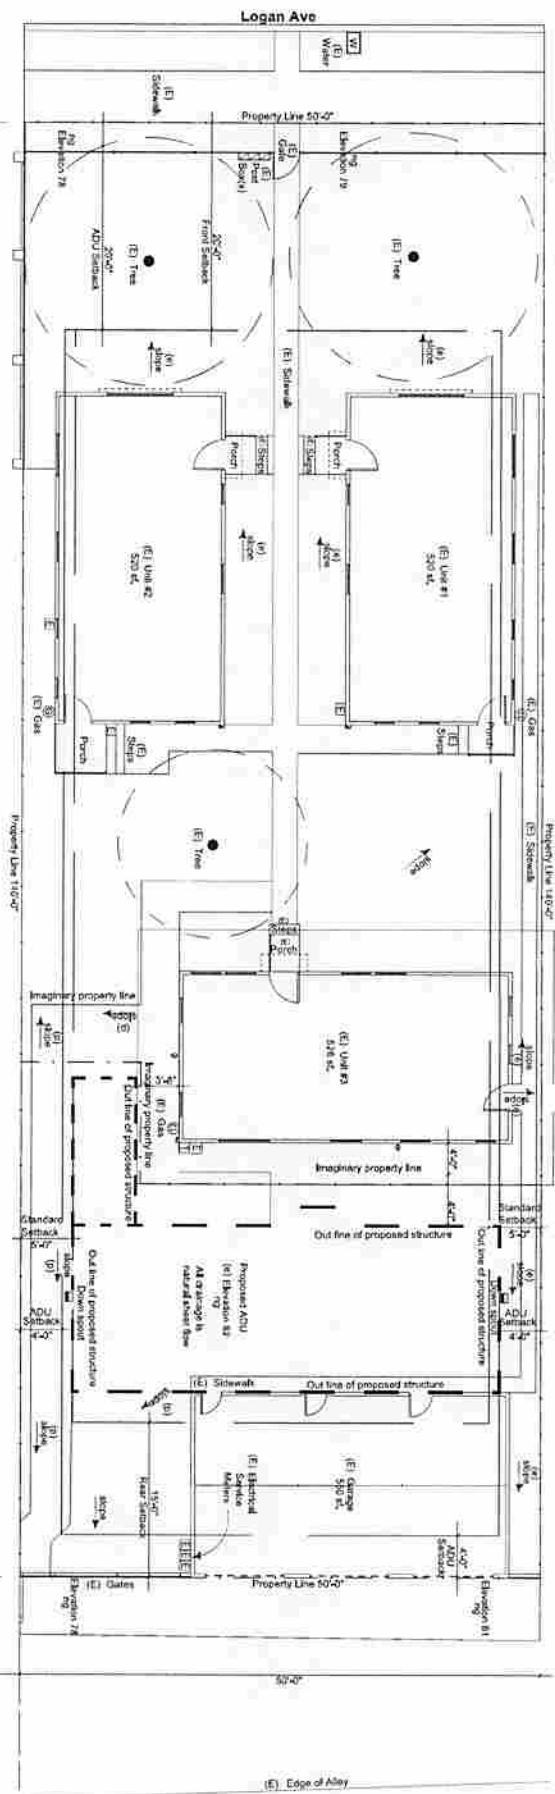


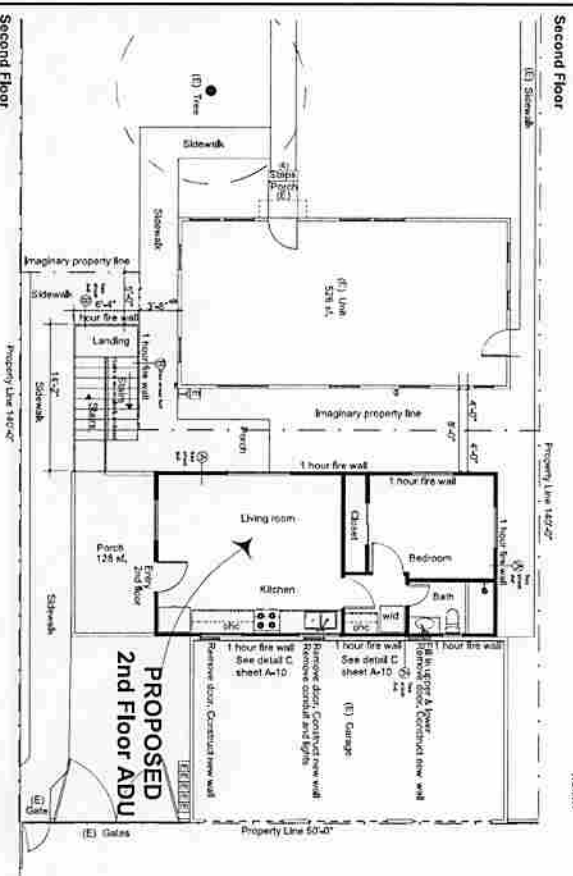

SITE PLAN

Existing Conditions

Scale: 3/16" = 1'-0"

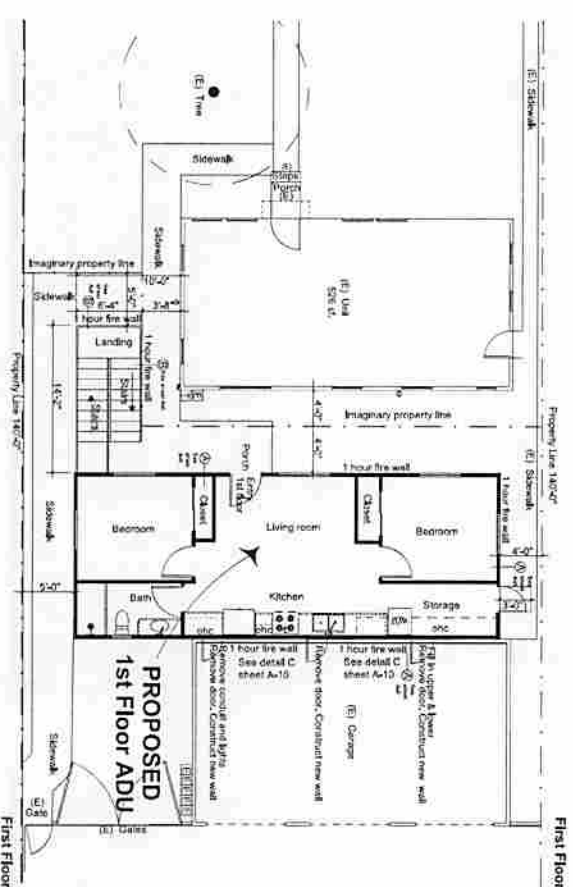

SITE PLAN(S)

Proposed ADU Locations

Scale: 3/16" = 1'-0"



A-1

ADU DESIGN
JMR INC. ADU
 3887 Logan Ave San Diego CA 92113
 3889 Logan Ave
TEO Design Innovations Inc
 4576 Dana Drive, La Mesa CA 91942
 619-922-7463 • tonyeortega@gmail.com



Submitted: _____
 Date: _____
 Description: _____
 04/31/2024
 Revision: _____
 No. _____
 Name _____
 Date _____

PROJECT / CLIENT: _____


Submitted: _____
 Date: _____
 Description: _____
 04/31/2024
 Revision: _____
 No. _____
 Name _____
 Date _____

PROJECT / CLIENT: _____


Tony Ortega
 RESPONSIBLE ENGINEER

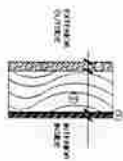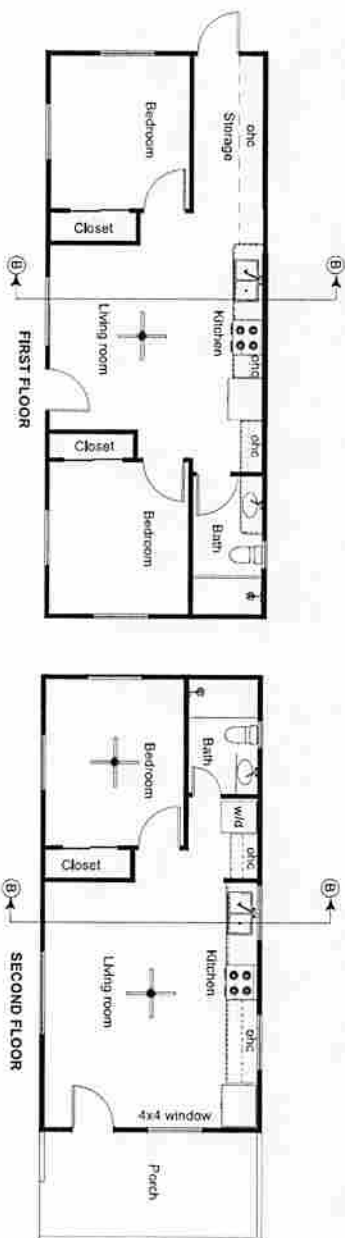


1 HOUR FIRE WALL
Garage Detail

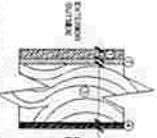

1 HOUR FIRE WALL
Detail

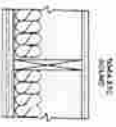

1 HOUR FIRE & SOUND CEILING

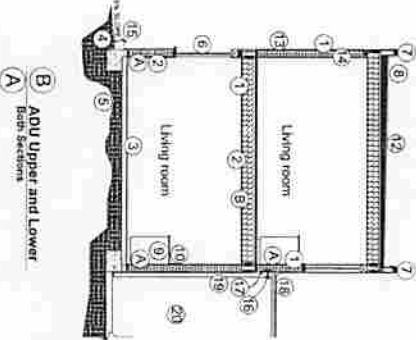


B ADU (EAST-WEST)

SECTION


Scale: 1/4" = 1'-0"




A	
PRODUKT / CLIENT:	

ADU DESIGN

JMR INC. ADU
3887 Logan Ave San Diego CA 92113
3889 Logan Ave
TEO Design Innovations Inc
4576 Dana Drive, La Mesa CA 91942
619-922-7483 - tonyeortega@gmail.com

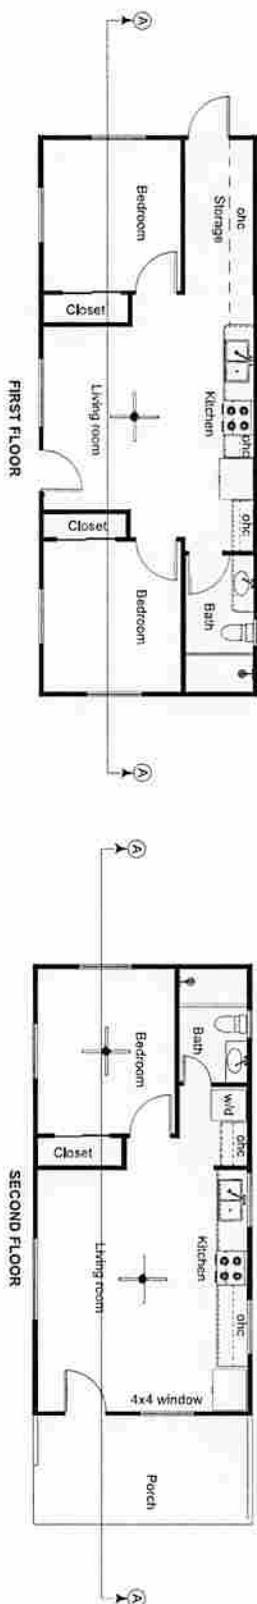[illegible]

1 HOUR FIRE WALL
Details

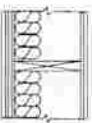
[illegible]


B **CEILING FIRE & SOUND CEILING**
Detail

ADU (NORTH-SOUTH)


SECTION

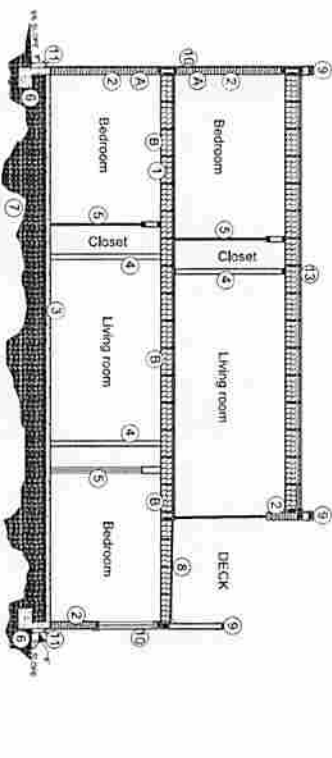[illegible]

Scale: 1/4" = 1'-0"



Scale: 3/16" = 1'-0"

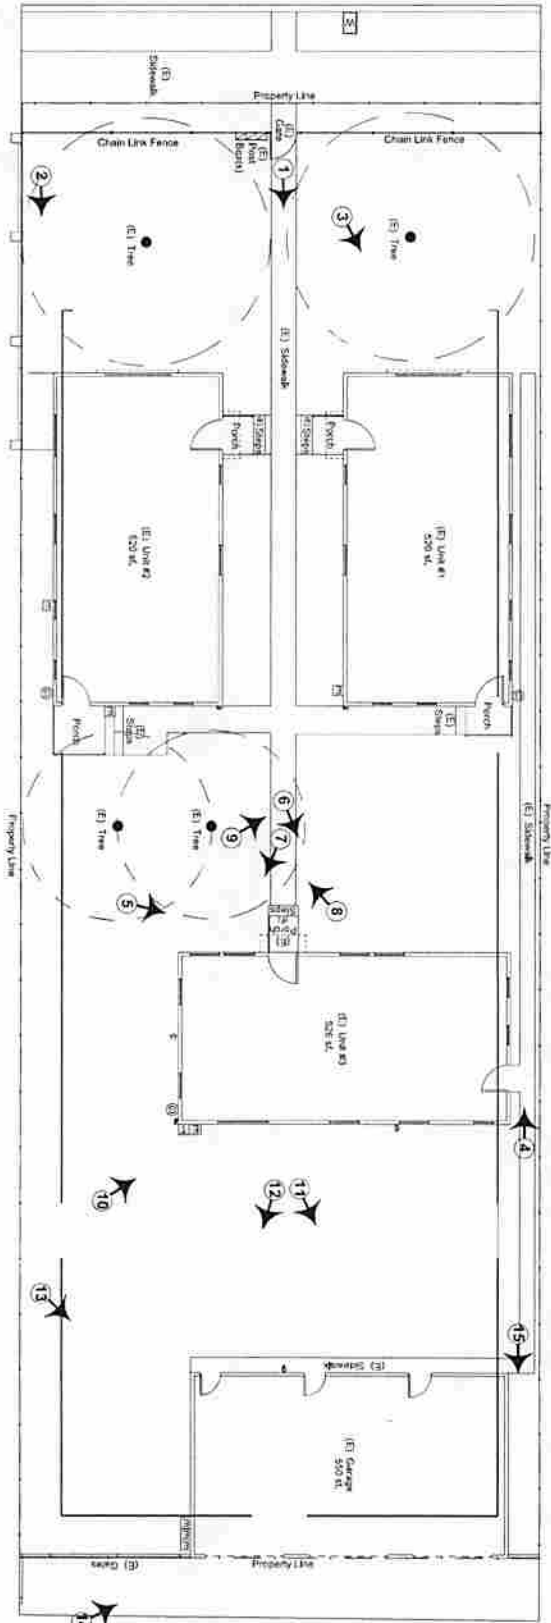

Built: 1927. 95 yrs old

Address:
3861-3865 Logan Ave., San
Diego CA, 92120

(e) Living Area 520 sf (Unit #1)
(e) Living Area 520 sf (Unit #2)
(e) Living Area 526 sf (Unit #3)

Rm-1-17 7,000 SF Lot

APN: 1150-200
Council District #8

Community plan name: eagan Heritage



9 Rear Unit #1

JMR INC. ADU

3887 Logan Ave San Diego CA 92113
3889 Logan Ave
TEO Design Innovations Inc
4576 Dana Drive, La Mesa CA 91942
619-922-7483 - tonyeortega@gmail.com

PROJECT / CLIENT:

[illegible]

Jony Ortega

Essentials:
Date _____
Description _____
Oct 31st, 2024 _____

PROJECT NO.:
02-014 LOAN
HISTORIC SITE PLAN



(3) Coal slurry (scraper, 2000 gal)

waterproof paper / wire

and painted per Owners re

Smoke Detector/Alarm

Carbon Monoxide Detector/Alarm

LOOK PLAIN

First Floor

mm basculando il upper mobile

Install under laminated cushion and vapor barrier.

1/2" x 3/16" MDF base including (pre-pinned, paint to match walls)

[illegible]

No moulding in closets


CDC R314.3.4

1000

Submitted:	Exempt
Date:	Oct 31st, 2024
Revisions:	
No.	Date
1	
2	
ADU DESIGN
JMR INC. ADU
 3887 Logan Ave San Diego CA 92113
 3889 Logan Ave
TEO Design Innovations Inc
 4576 Dana Drive, La Mesa CA 91942
 619-922-7483 - tonyeortega@gmail.com

Project No.:
 322-K11004N
FLOOR PLAN
 (Shaded Floor)

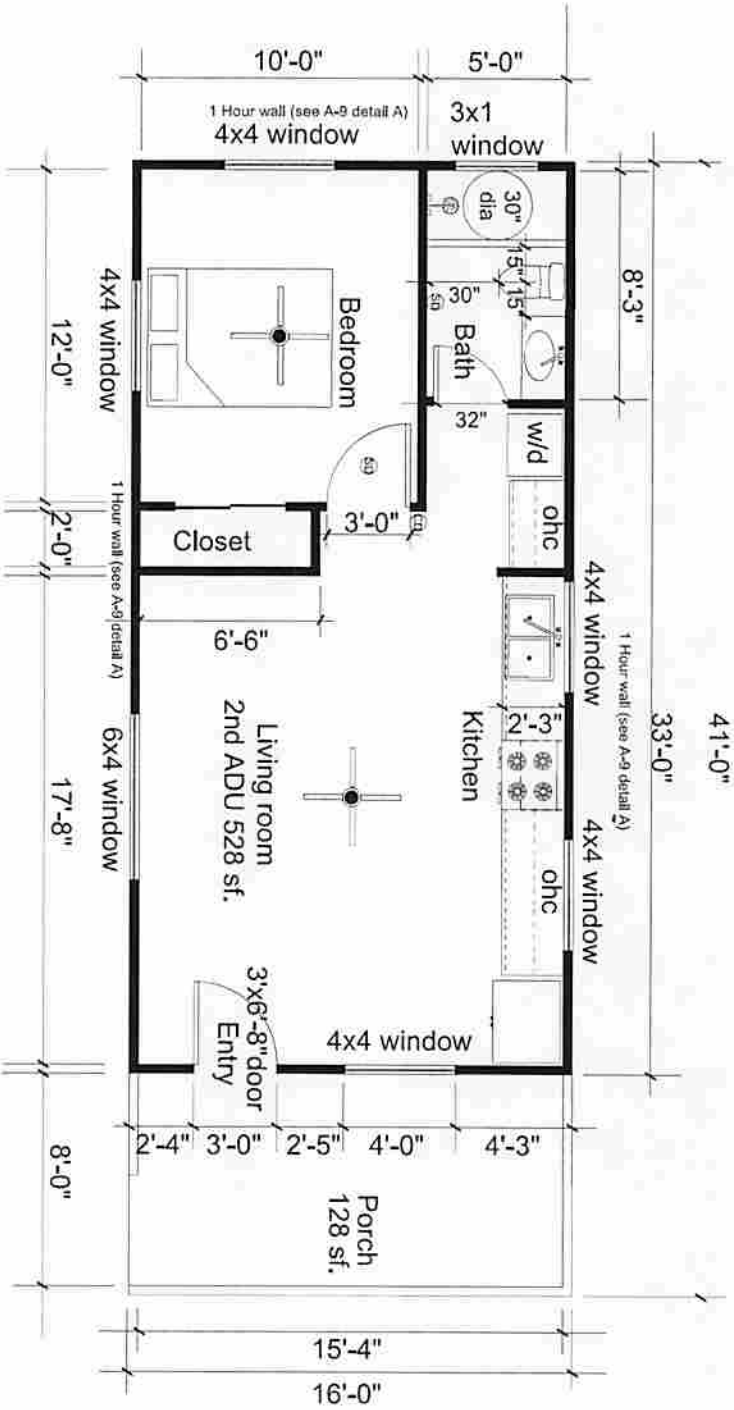

- 2x6 framing exterior walls
 (3) Coat stucco (scratch, brown and finish)
 waterproof paper / w/ro.
- 2x4 framing interior walls
 1/2" gypsum-screwed lapped mud, textured, primed
 and painted per Owners requests.
- SD Smoke Detector/Alarm
- CD Carbon Monoxide Detector/Alarm

Trim baseboard and upper molding Notes:

- 1x3.25" engineered hardwood flooring. (Selected by Owner)
- Install under linnet cushion and vapor barrier.
- 1/2" x 3-1/2" MDF Base molding (pre-primed, paint to match walls)
- 45 degree angled cuts at all corners. Primed nailed and holes covered.
- Builder's choice LVL Luxury Vinyl Laminate MDF Crown Molding (Pre-Primed)
- 45 degree angled cuts at all corners. Primed nailed and holes covered.
- No moulding in closets


The installation of smoke
 alarms and smoke detectors
 shall comply with the Specific
 Location Requirements of
 CDC R314.3.4

FLOOR PLAN

Second Floor

Scale: 1/4" = 1'-0"



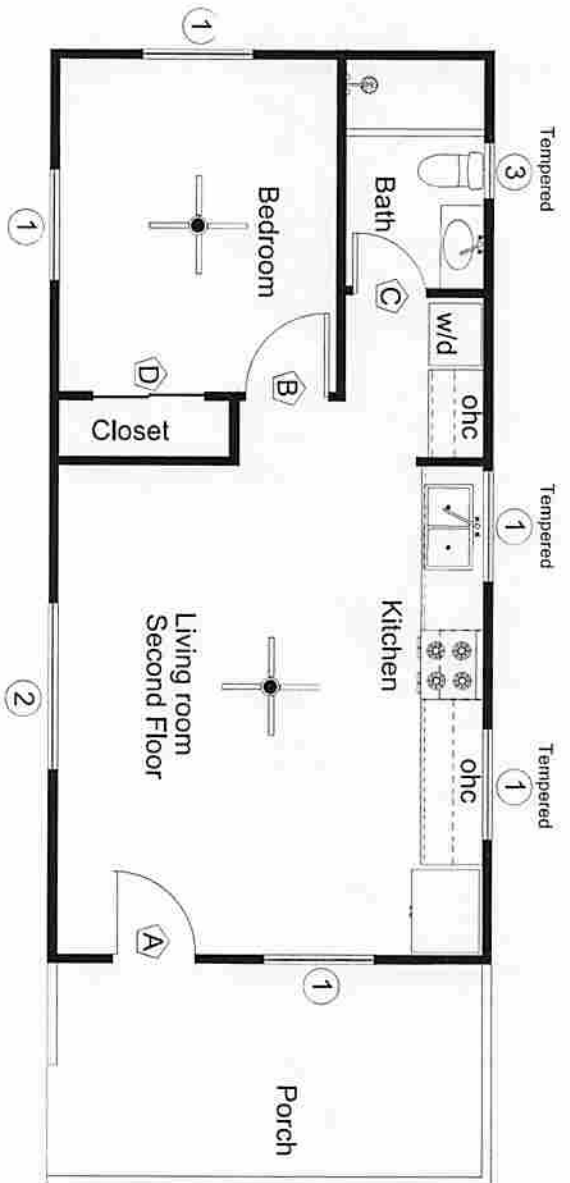

Windows			
Sy/b.	Material	Size W x H	Number
1	Vinyl	48"x48"	5
2	Vinyl	72"x48"	1
3	Vinyl	24"x48"	1
Doors			
A	Wood Glass	3'0"x6'8"	1
B	Wood	3'0"x6'8"	1
C	Wood	32"x 6'8"	1
D	Wood	48"x 6'8"	1



Windows			
Sy/b.	Material	Size W x H	Number
1	Vinyl	48"x48"	4
2	Vinyl	60"x48"	1
3	Vinyl	24"x48"	1
Doors			
A	Wood Glass	3'0"x6'8"	1
B	Wood	3'0"x6'8"	2
C	Wood	32"x 6'8"	1
D	Wood	48"x 6'8"	1

Bedroom windows meet egress requirements All exterior windows shall be Milgard
U-Factor = 0.3 SHGC = 0.23

WINDOW / DOORS

PLANS

Scale: 1/2" = 1'-0"



Tony Ortega
RESPONSIBLE DESIGNER

Submitted:
Date: Oct 31st, 2024
Checked by: Tony Ortega

REVISIONS:
No. Description
1. Initial Design
2. Final Design

ADU DESIGN
JMR INC. ADU
3887 Logan Ave San Diego CA 92113
3889 Logan Ave
TEO Design Innovations Inc
4576 Dana Drive, La Mesa CA 91942
619-922-7483 - tonyortega@gmail.com

Project No: 2224-1-100A
Window/Door Schedule

A-5