


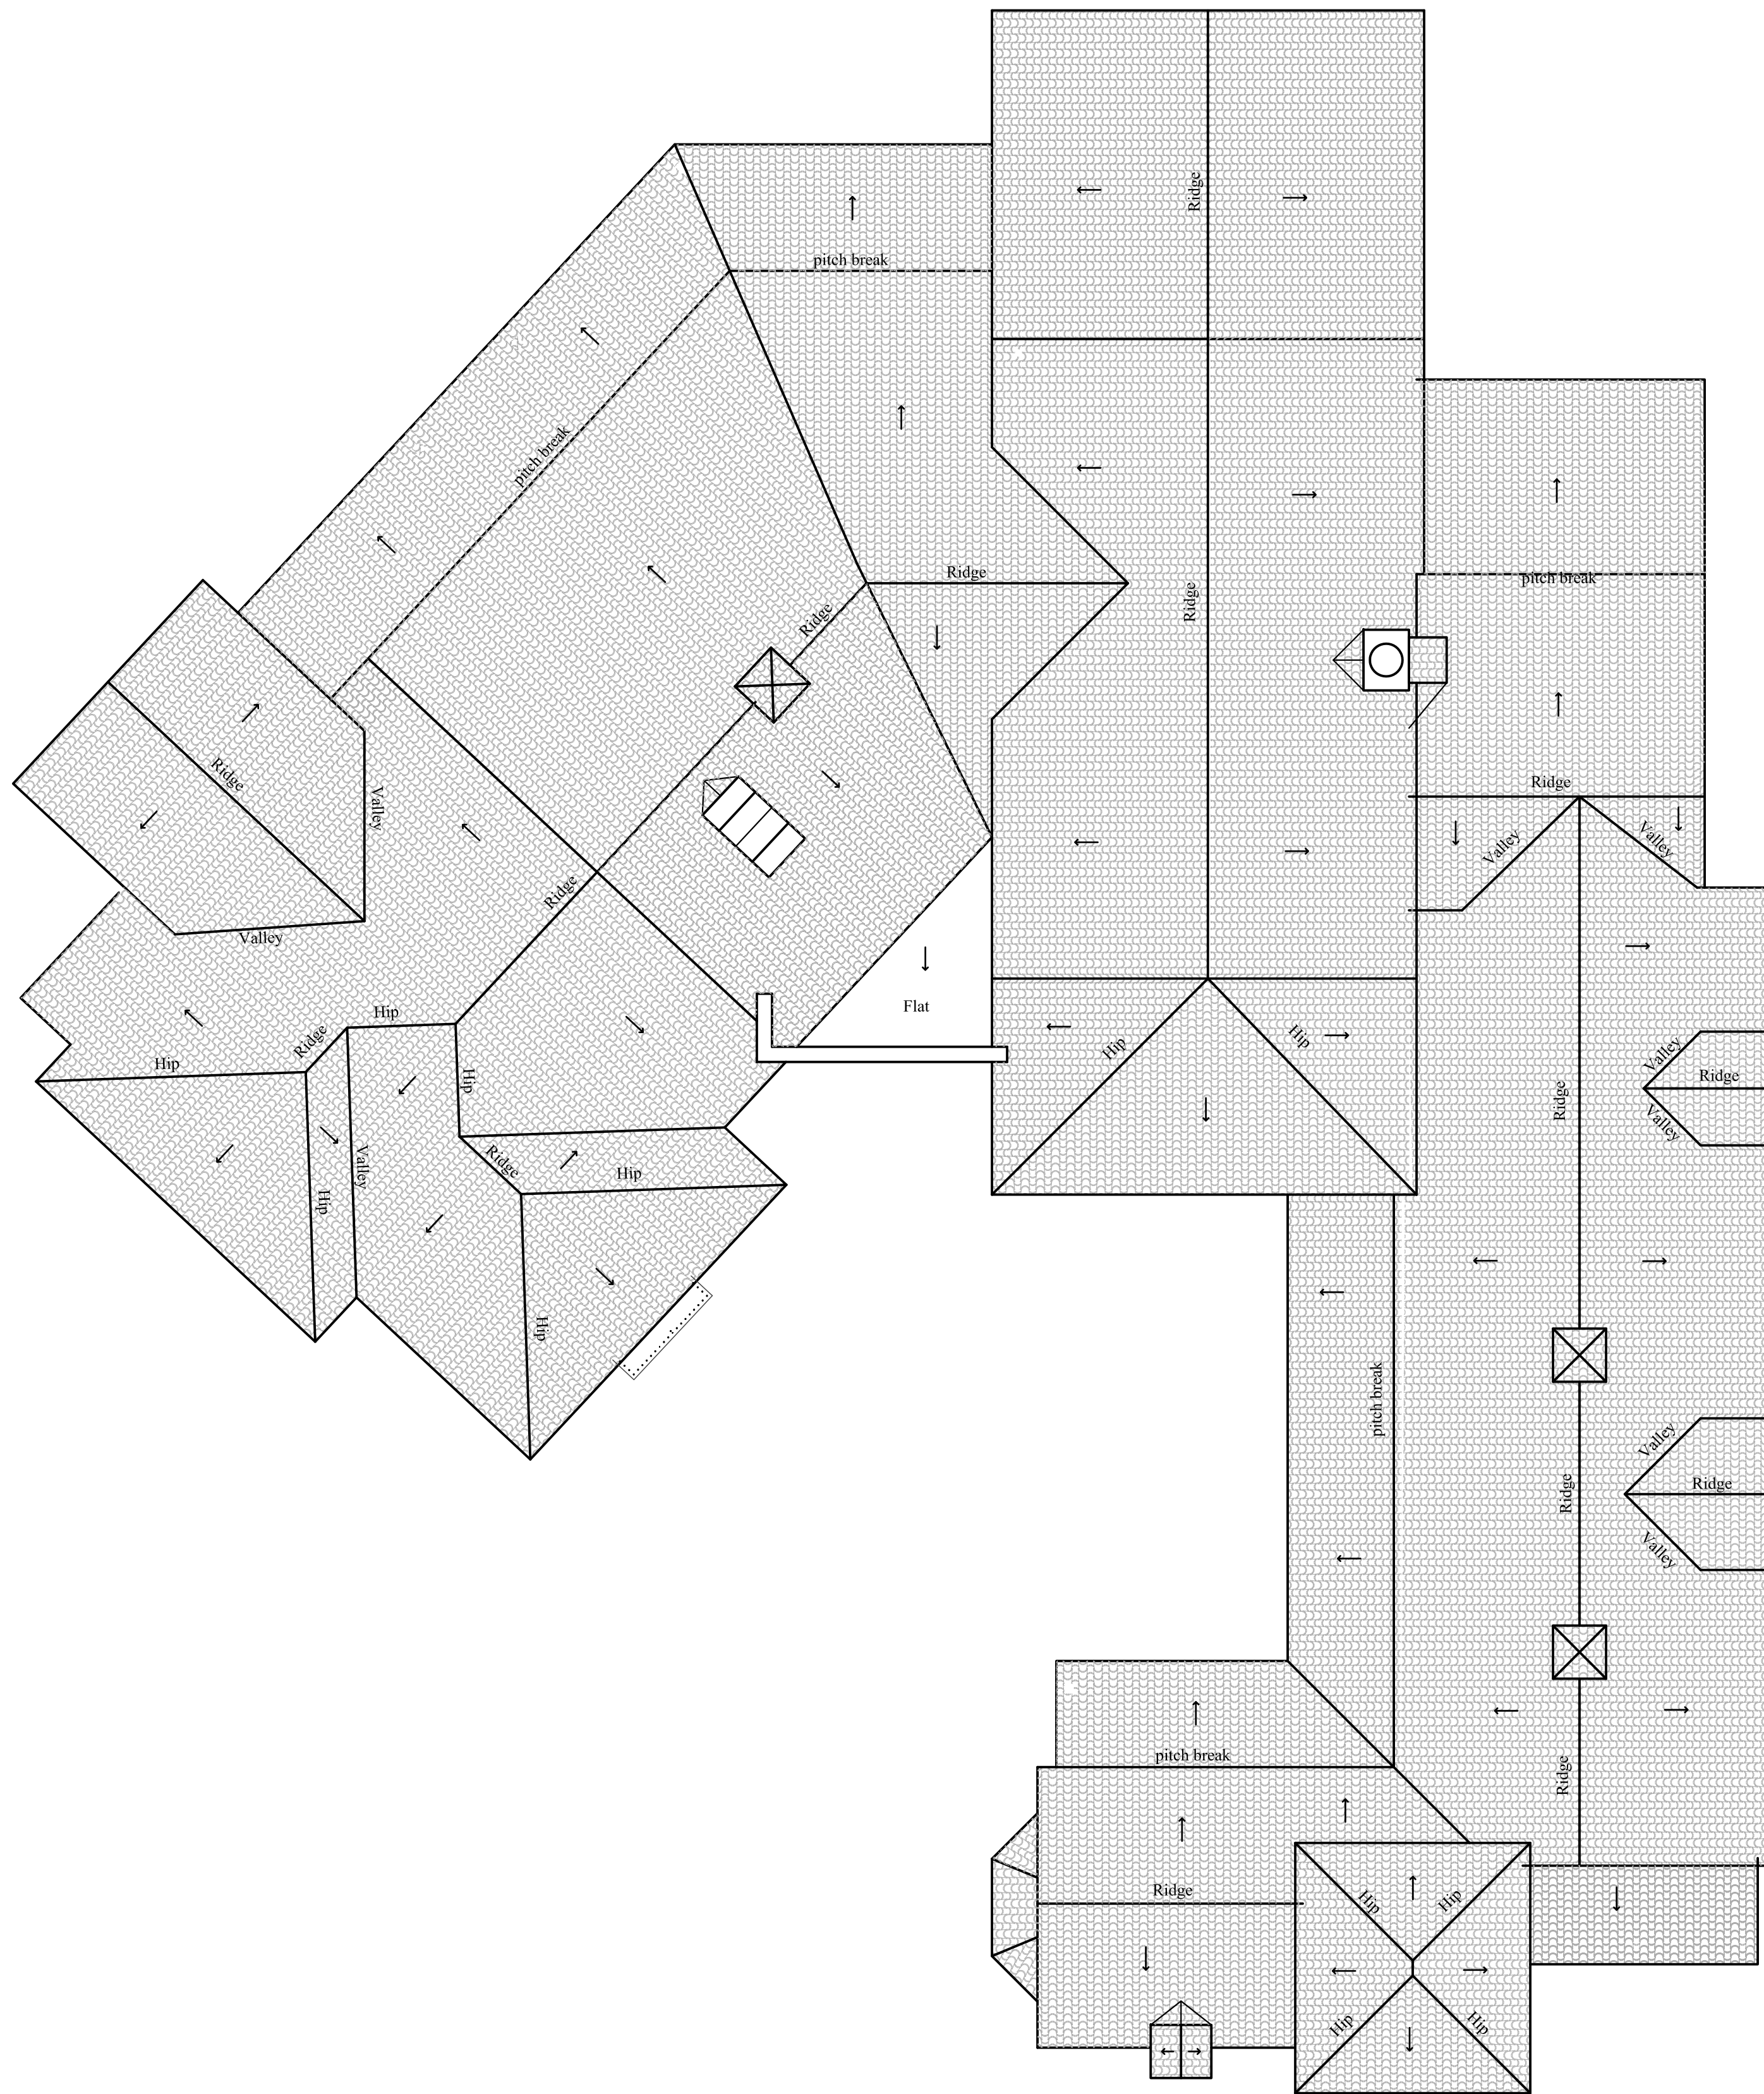


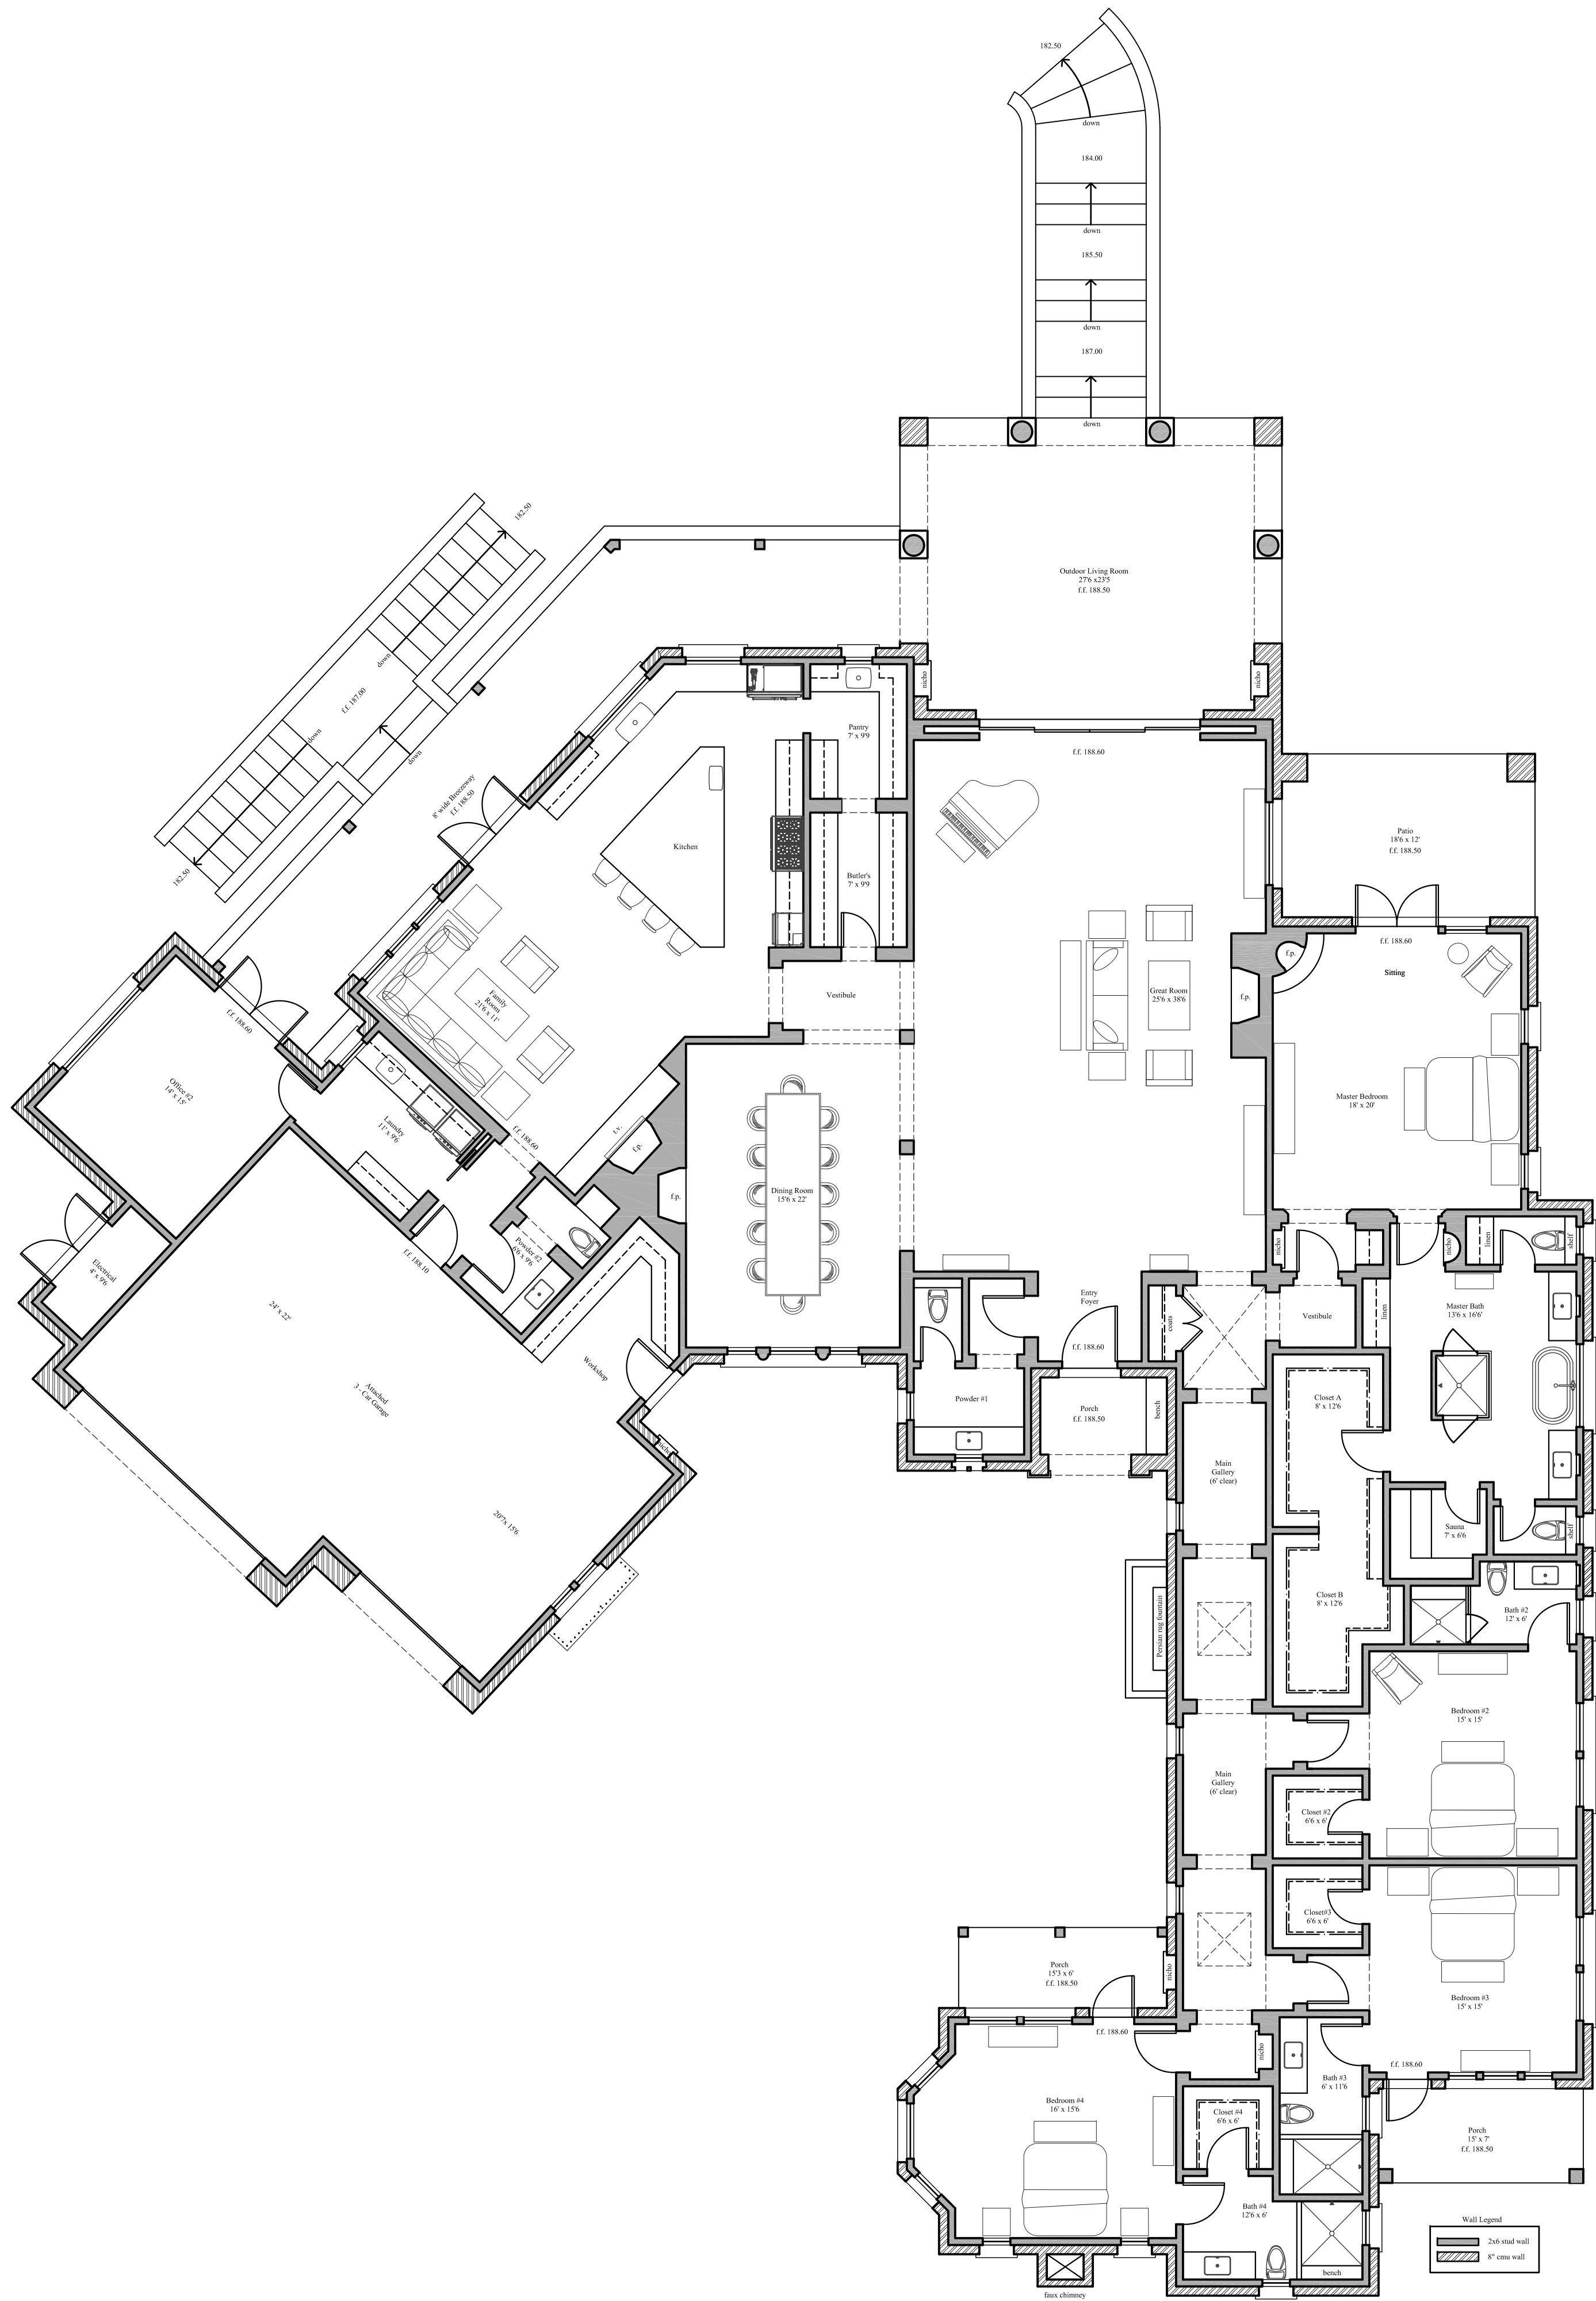

PROPOSED ROOF PLAN
3.5:12 typical pitch u.n.o. 1/8" = 1'-0"

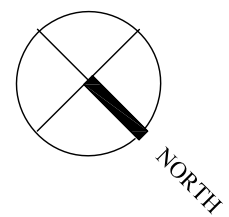

PROPOSED FLOOR PLAN
finish floor 188.60' 1/8" = 1'-0"

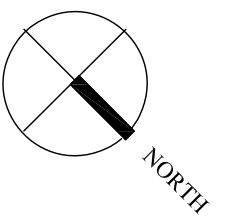

SCHEMATIC
McFARLAND RESIDENCE
16574 Zumaque Street
Rancho Santa Fe, CA 92067

B+W ARCHITECTS, LLC
6119 La Granada
Rancho Santa Fe, CA 92067
(858) 756-1788