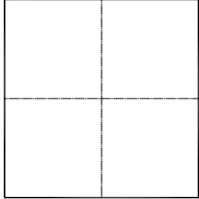


CORNER RECORD

Agency Index _____

Document Number APN 470-200-28City of San Diego County of San Diego, CaliforniaBrief Legal Description Portion of Lot 61 of La Mesa Colony MAP 346. See R of S 9095**CORNER TYPE****COORDINATES (Optional)**Government Corner ☐ Control ☐
Meander ☐ Property ☒
Rancho ☐ Other ☐

N. _____ E. _____

Elevation _____

Units ☒ Metric ☐ U.S. Survey Foot ☐

Horizontal Datum _____

Zone _____ Epoch Date _____

Date of Survey December 11, 2019 Vertical Datum _____☐ Complies with Public Resources Code §§ 8801-8819☐ Complies with Public Resources Code §§ 8890-8902PLS Act Ref.: ☒ **8765(d)** ☐ **8771** ☐ **8773** ☐ **Other:**Corner/
Monument: ☒ Left as found ☐ Established ☐ Rebuilt ☐ Pre-Construction☐ Found and tagged ☒ Reestablished ☐ Referenced ☐ Post-Construction

Narrative of corner identified and monument as found, set, reset, replaced, or removed:

☒ See sheet #2 for description(s):**SURVEYOR'S STATEMENT**


This Corner Record was prepared by me or under my direction in conformance with

the Professional Land Surveyors' Act on December 12, 2019.Signed Robert J. Bateman P.L.S. or R.G.E. No. 7046
Robert J. Bateman**COUNTY SURVEYOR'S STATEMENT**

This Corner Record was received _____

and examined and filed _____

Signed _____ P.L.S. or R.G.E. No. 7131Title For the County Surveyor**County Surveyor's Comment**

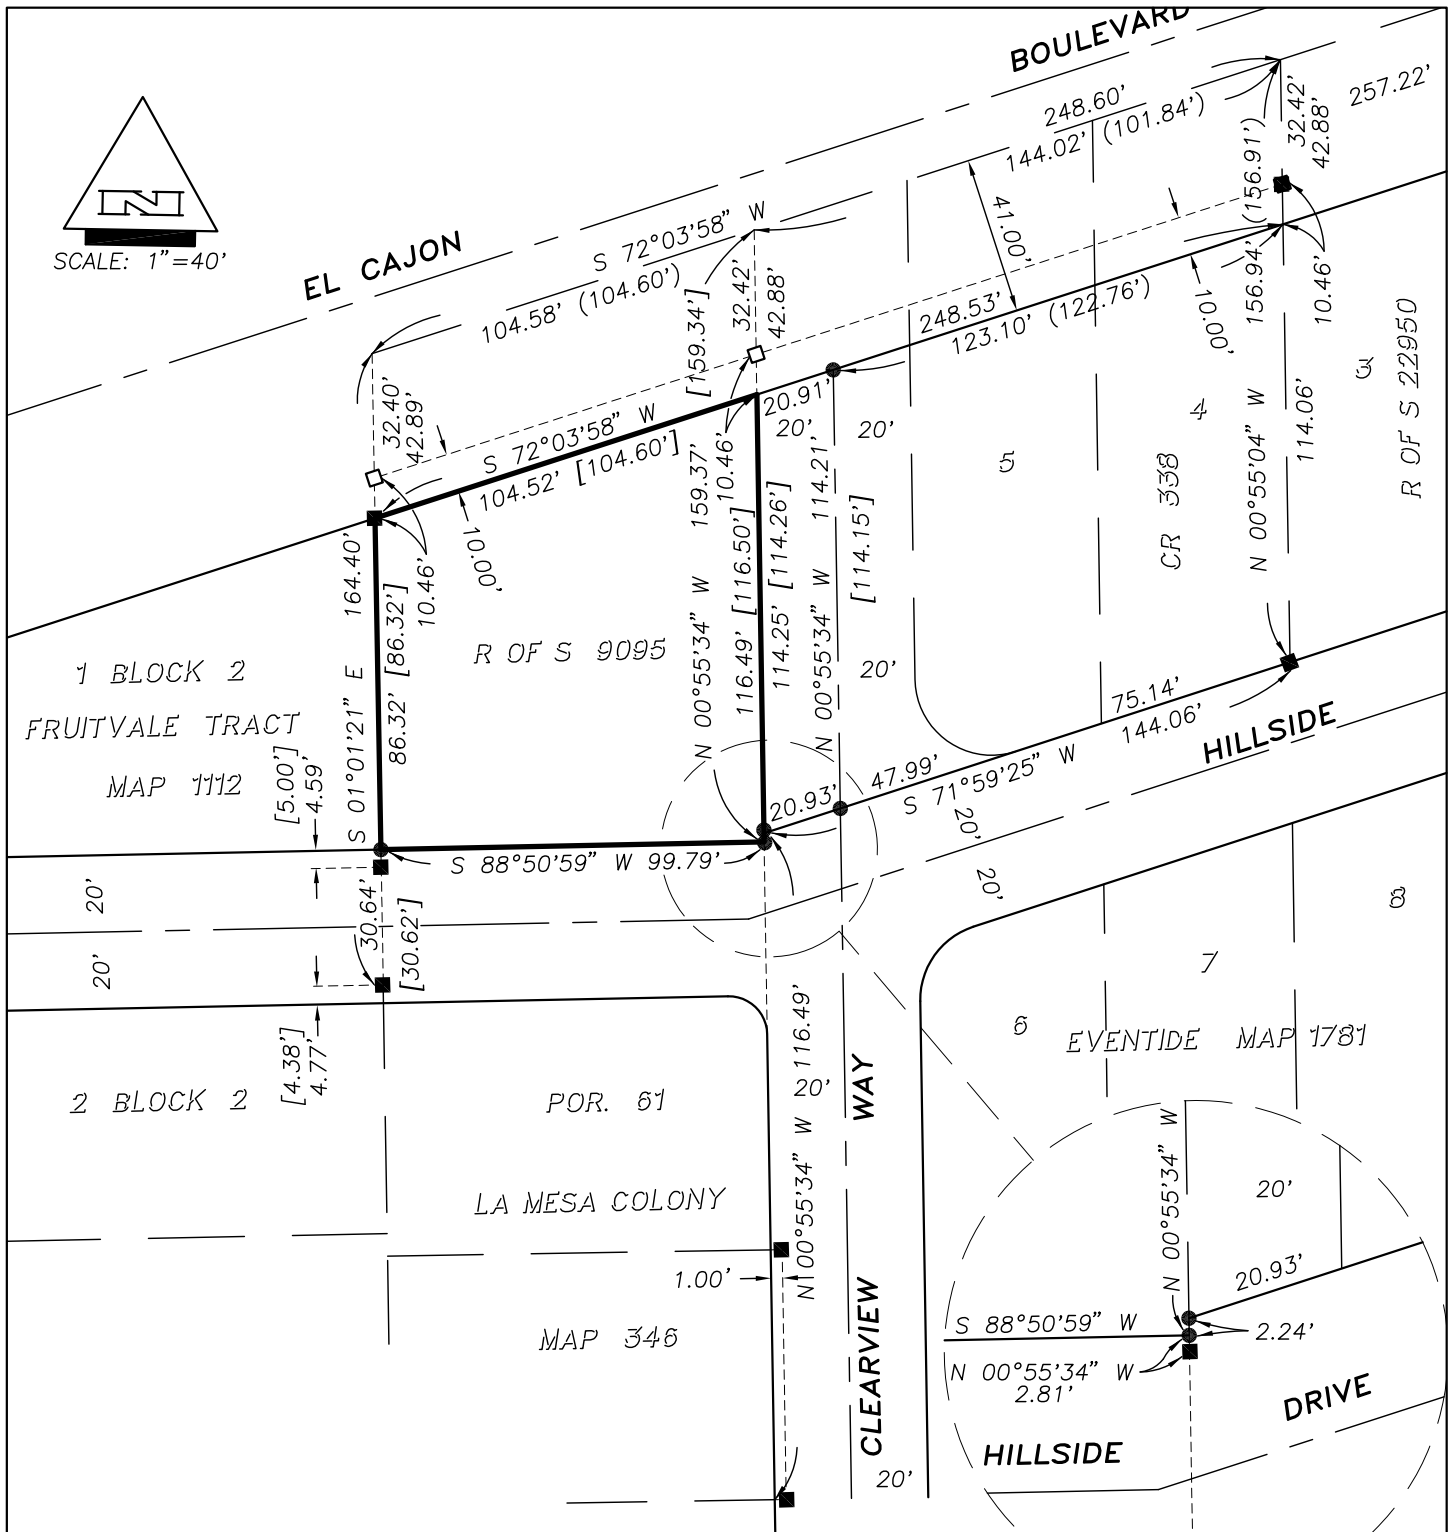

LEGEND:

- ☒ FOUND LEAD & DISC LS 7046 PER R OF S 22950
☒ FOUND 3/4" IRON PIPE & DISC LS 4068 PER R OF S 9095
☐ SET LEAD & DISC LS 7046 IN CONCRETE
 () RECORD INFORMATION PER MAP 1781
 [] RECORD INFORMATION PER R OF S 9095

SAN DIEGO LAND SURVEYING & ENGINEERING, INC
9665 CHESAPEAKE DRIVE, SUITE 445
SAN DIEGO, CALIFORNIA 92123 sdlse.com