



9' CEILINGS

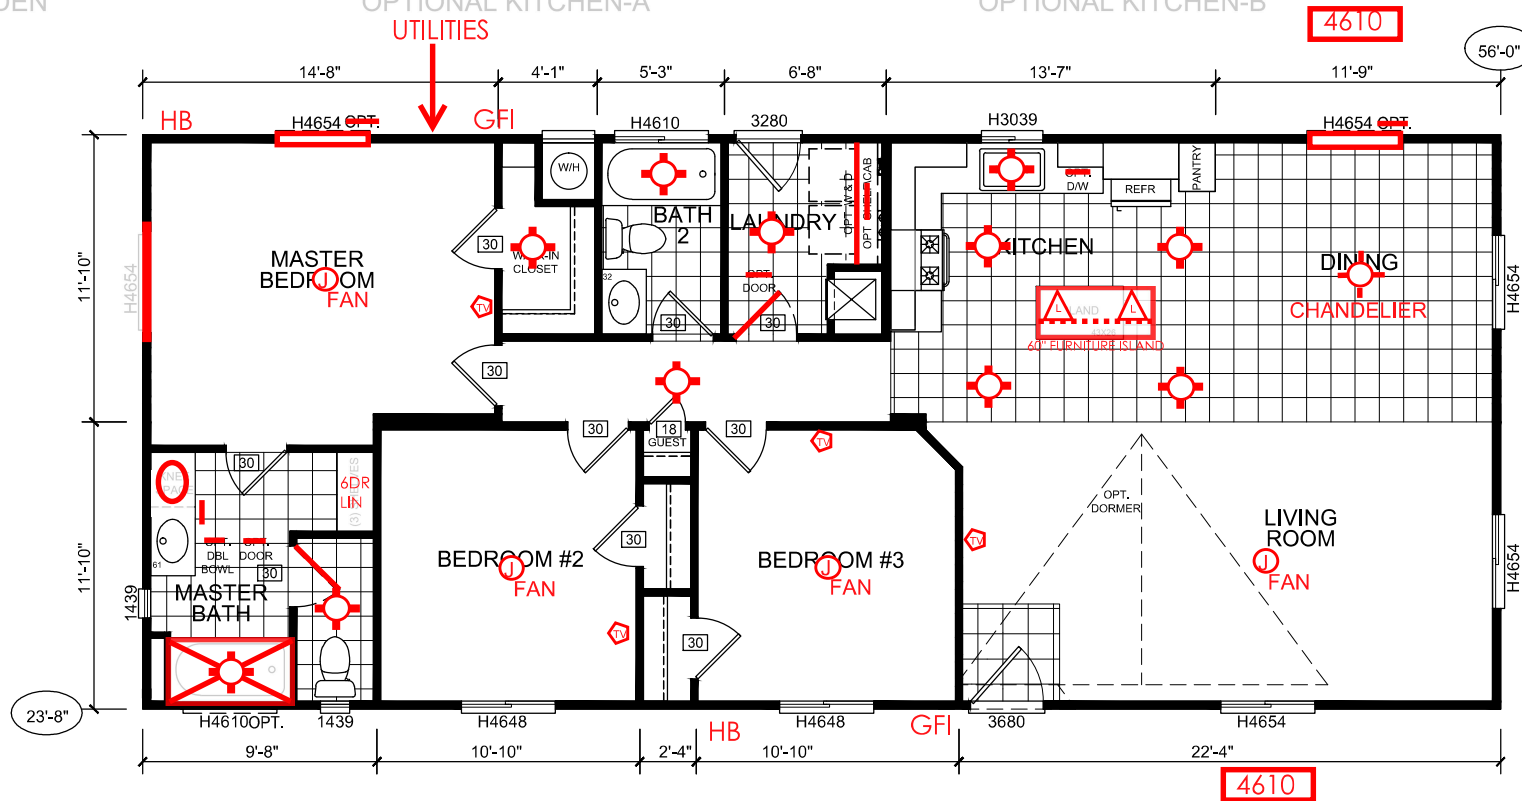

*WINDOW SIZES SUBJECT TO CHANGE-8/3/15

The Silvercrest logo is displayed in a stylized script font. To its right, the word "CHAMPION" is written in a bold, sans-serif font, with the tagline "MANUFACTURED BEAUTIFULLY™" underneath it. Below the logo, the address "299 N. Smith Ave., Corona CA 92880" is printed. At the bottom of the page, a large rectangular box contains the text "PROPRIETARY AND CONFIDENTIAL" in bold, followed by "THESE DRAWINGS AND SPECIFICATIONS ARE ORIGINAL, PROPRIETARY AND CONFIDENTIAL MATERIALS OF CHAMPION HOME BUILDING INC. COPYRIGHT © 1978-2015 BY CHAMPION".

APPROVER'S SEAL	MODIFICATIONS	MODEL:	BD-07-5624		SHEET NO.:
	2-SEE REV LOG FOR CHANGES BMS 3-2-11		56/24-3BR		LT-101
	3-SEE REV LOG FOR CHANGES BMS 3-3-11	TITLE:	LITERATURE PLAN		
	5-SEE REV LOG FOR CHANGES BMS 5-09-11	DATE: 2-24-11	SCALE: 1/8" = 1'-0"	FILENAME:	PAGE:
	6-GAS W/H BMS 6-06-12	DRAWN BY: BMS	CHECKED BY:	BD-07-5624-LT101	1 OF 1
	8-SEE REV LOG DJM 9-24-14				
	9-SEE REV LOG AMG 06-17-15				

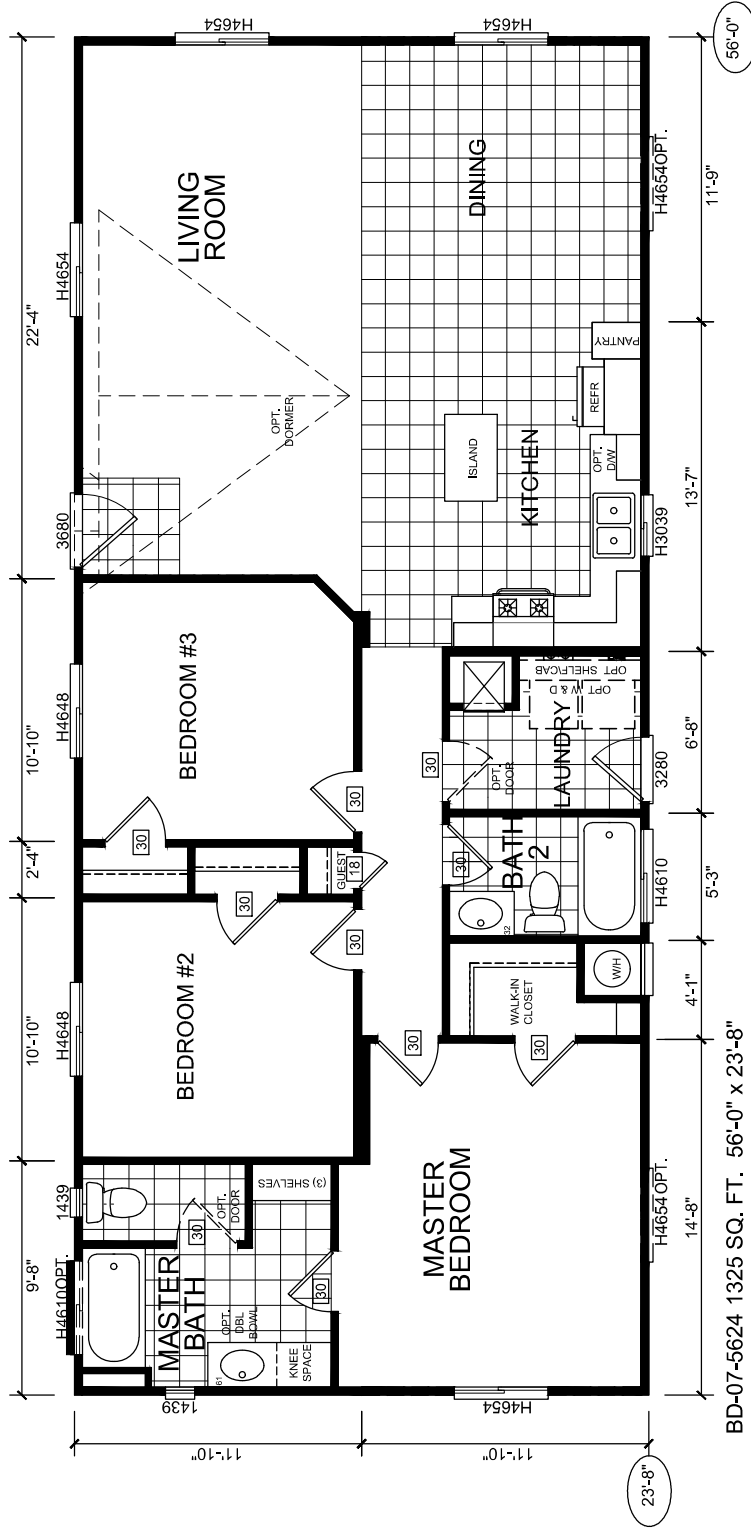

BD-07-5624 1325 SQ. FT. 56'-0" x 23'-8"

Silvercrest™
CHAMPION®
MANUFACTURED BEAUTIFULLY™

299 N. Smith Ave., Corona CA 92880

PROPRIETARY AND CONFIDENTIAL
THESE DRAWINGS AND SPECIFICATIONS ARE ORIGINAL,
PROPRIETARY AND CONFIDENTIAL MATERIALS OF
CHAMPION HOME BUILDERS INC.
COPYRIGHT © 1976-2015 BY CHAMPION

APPROVER'S SEAL

8-SEE REV LOG

MODIFICATIONS

DJM 9-24-14

MODEL:

BD-07-5624

56/24-3BR

LITERATURE PLAN
REVERSE

REVERSE

DATE: 08-09-12

SCALE: 1/8" = 1'-0"

FILENAME:

BD-07-5624-LT101


CHECKED BY:

SHEET NO.:


LT-102

PAGE:


1 OF 1

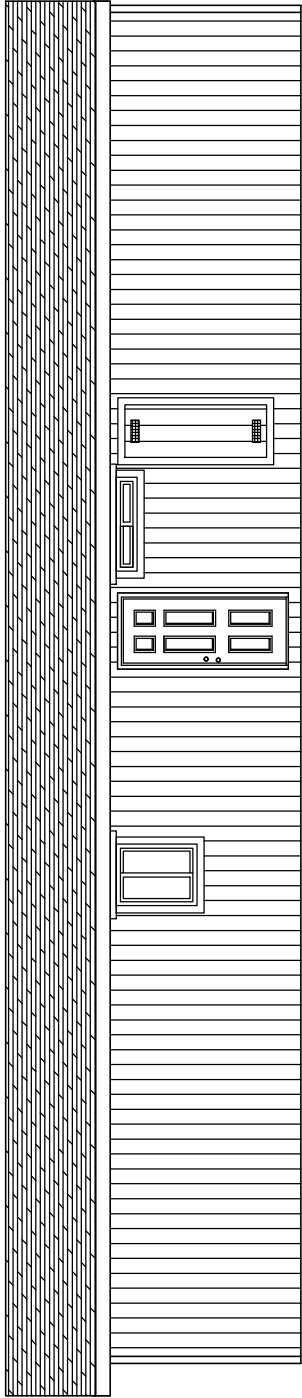


RIGHT

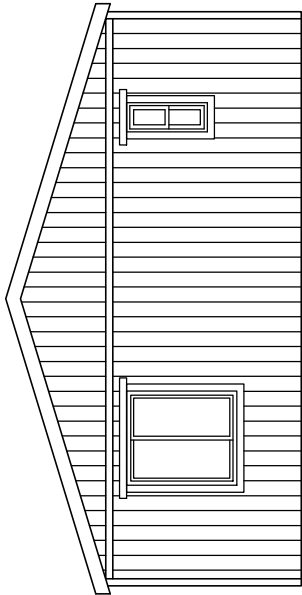

REAR

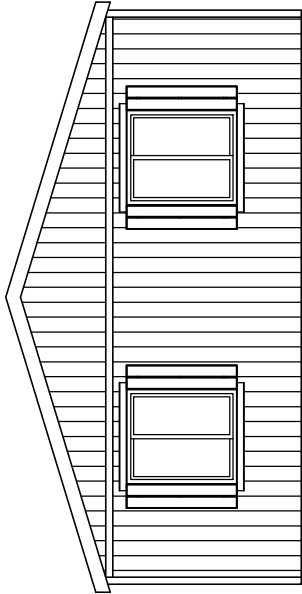

FRONT

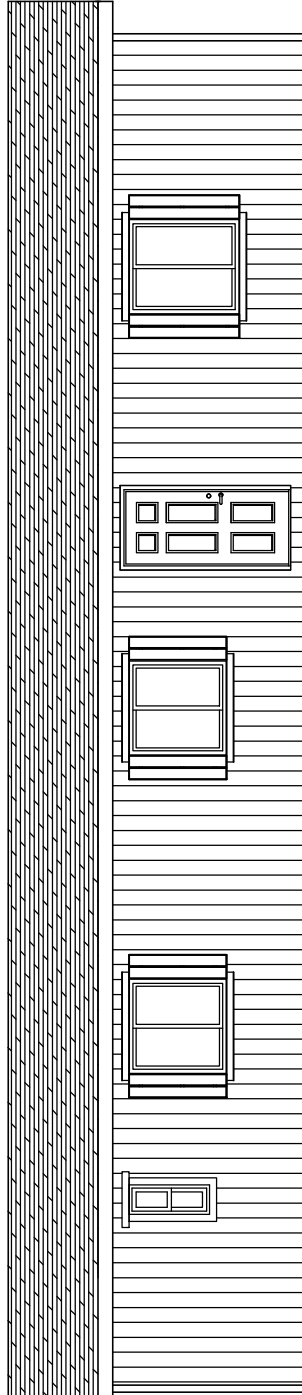


LEFT

 299 N. Smith Ave., Corona CA 92880 PROPRIETARY AND CONFIDENTIAL THESE DRAWINGS AND SPECIFICATIONS ARE ORIGINAL. PROPRIETARY AND CONFIDENTIAL MATERIALS OF CHAMPION HOME BUILDERS INC. COPYRIGHT © 1976-2015 BY CHAMPION	APPROVER'S SEAL	MODIFICATIONS 6-GAS W/H 6-06-12 7-SEE REV LOG BMS 5-22-14 8-SEE REV LOG BMS 9-24-14 DUM	MODEL: BD-07-5624 56/24-3BR TITLE: ELEVATIONS DATE: 04-05-11 DRAWN BY: BMS SCALE: 1/8" = 1'-0" CHECKED BY: FILENAME: BD-07-5624-LT101	SHEET NO.: AE-101 PAGE: 1 OF 1
---	-----------------	---	---	-----------------------------------

142-3.66V-20

142-3.66V-20

1 1/2"
LVL

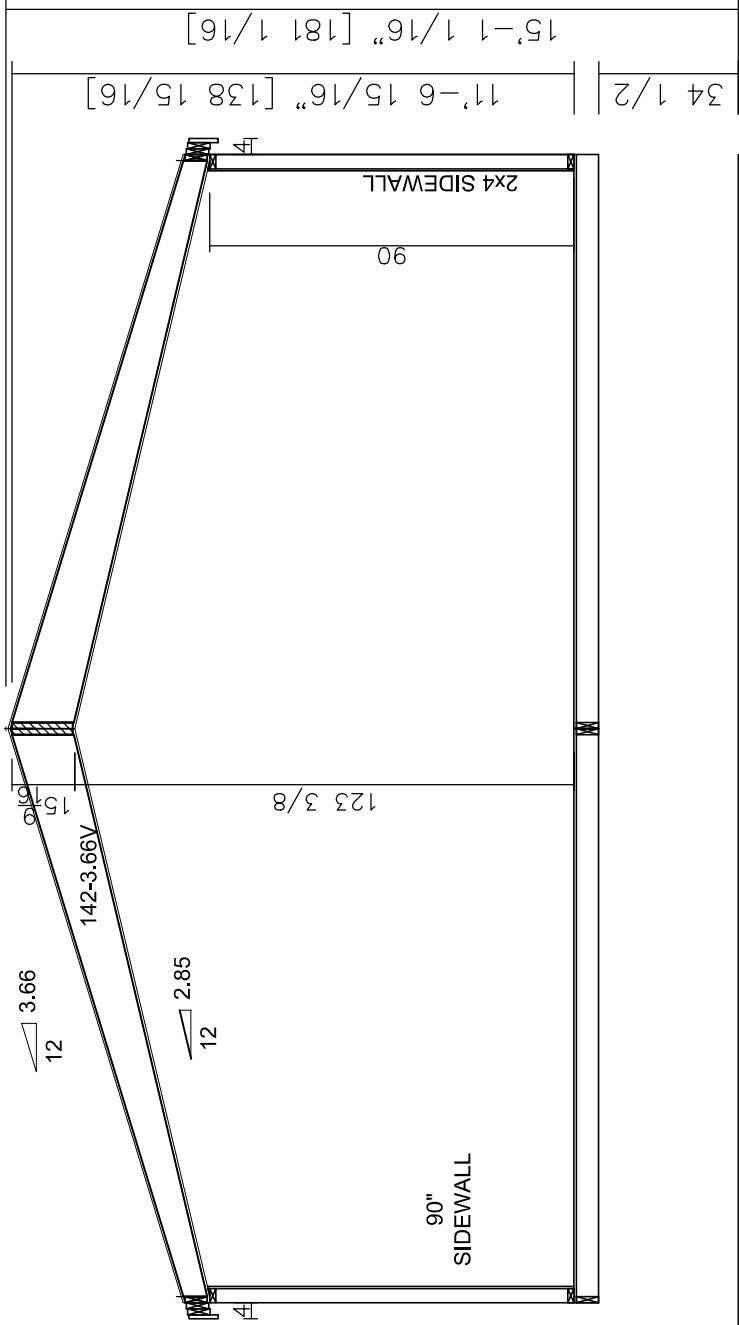

11'-10" [142]

11'-10" [142]

Silvercrest
MANUFACTURED BEAUTIFULLY™

299 N. Smith Ave., Corona CA 92880

PROPRIETARY AND CONFIDENTIAL
THESE DRAWINGS AND SPECIFICATIONS ARE ORIGINAL,
PROPRIETARY AND CONFIDENTIAL MATERIALS OF
CHAMPION HOME BUILDERS INC.
COPYRIGHT © 1975-2015 BY CHAMPION

APPROVER'S SEAL

8-SEE REV LOG	MODIFICATIONS
	DJM 9-24-14

MODEL:	BD-07-5624 56/24-3BR	
TITLE:	CROSS SECTION	
DATE: 2-24-11	SCALE: 1/4" = 1'-0"	FILENAME:
DRAWN BY: BMS	CHECKED BY:	BD-07-5624-LT101

SHEET NO.:	AS-101
PAGE:	1 OF 1