


1st FLOOR - PLAN A

FIRST FLOOR ALL TEN HOUSES

SCALE - 1/4" = 1'-0"

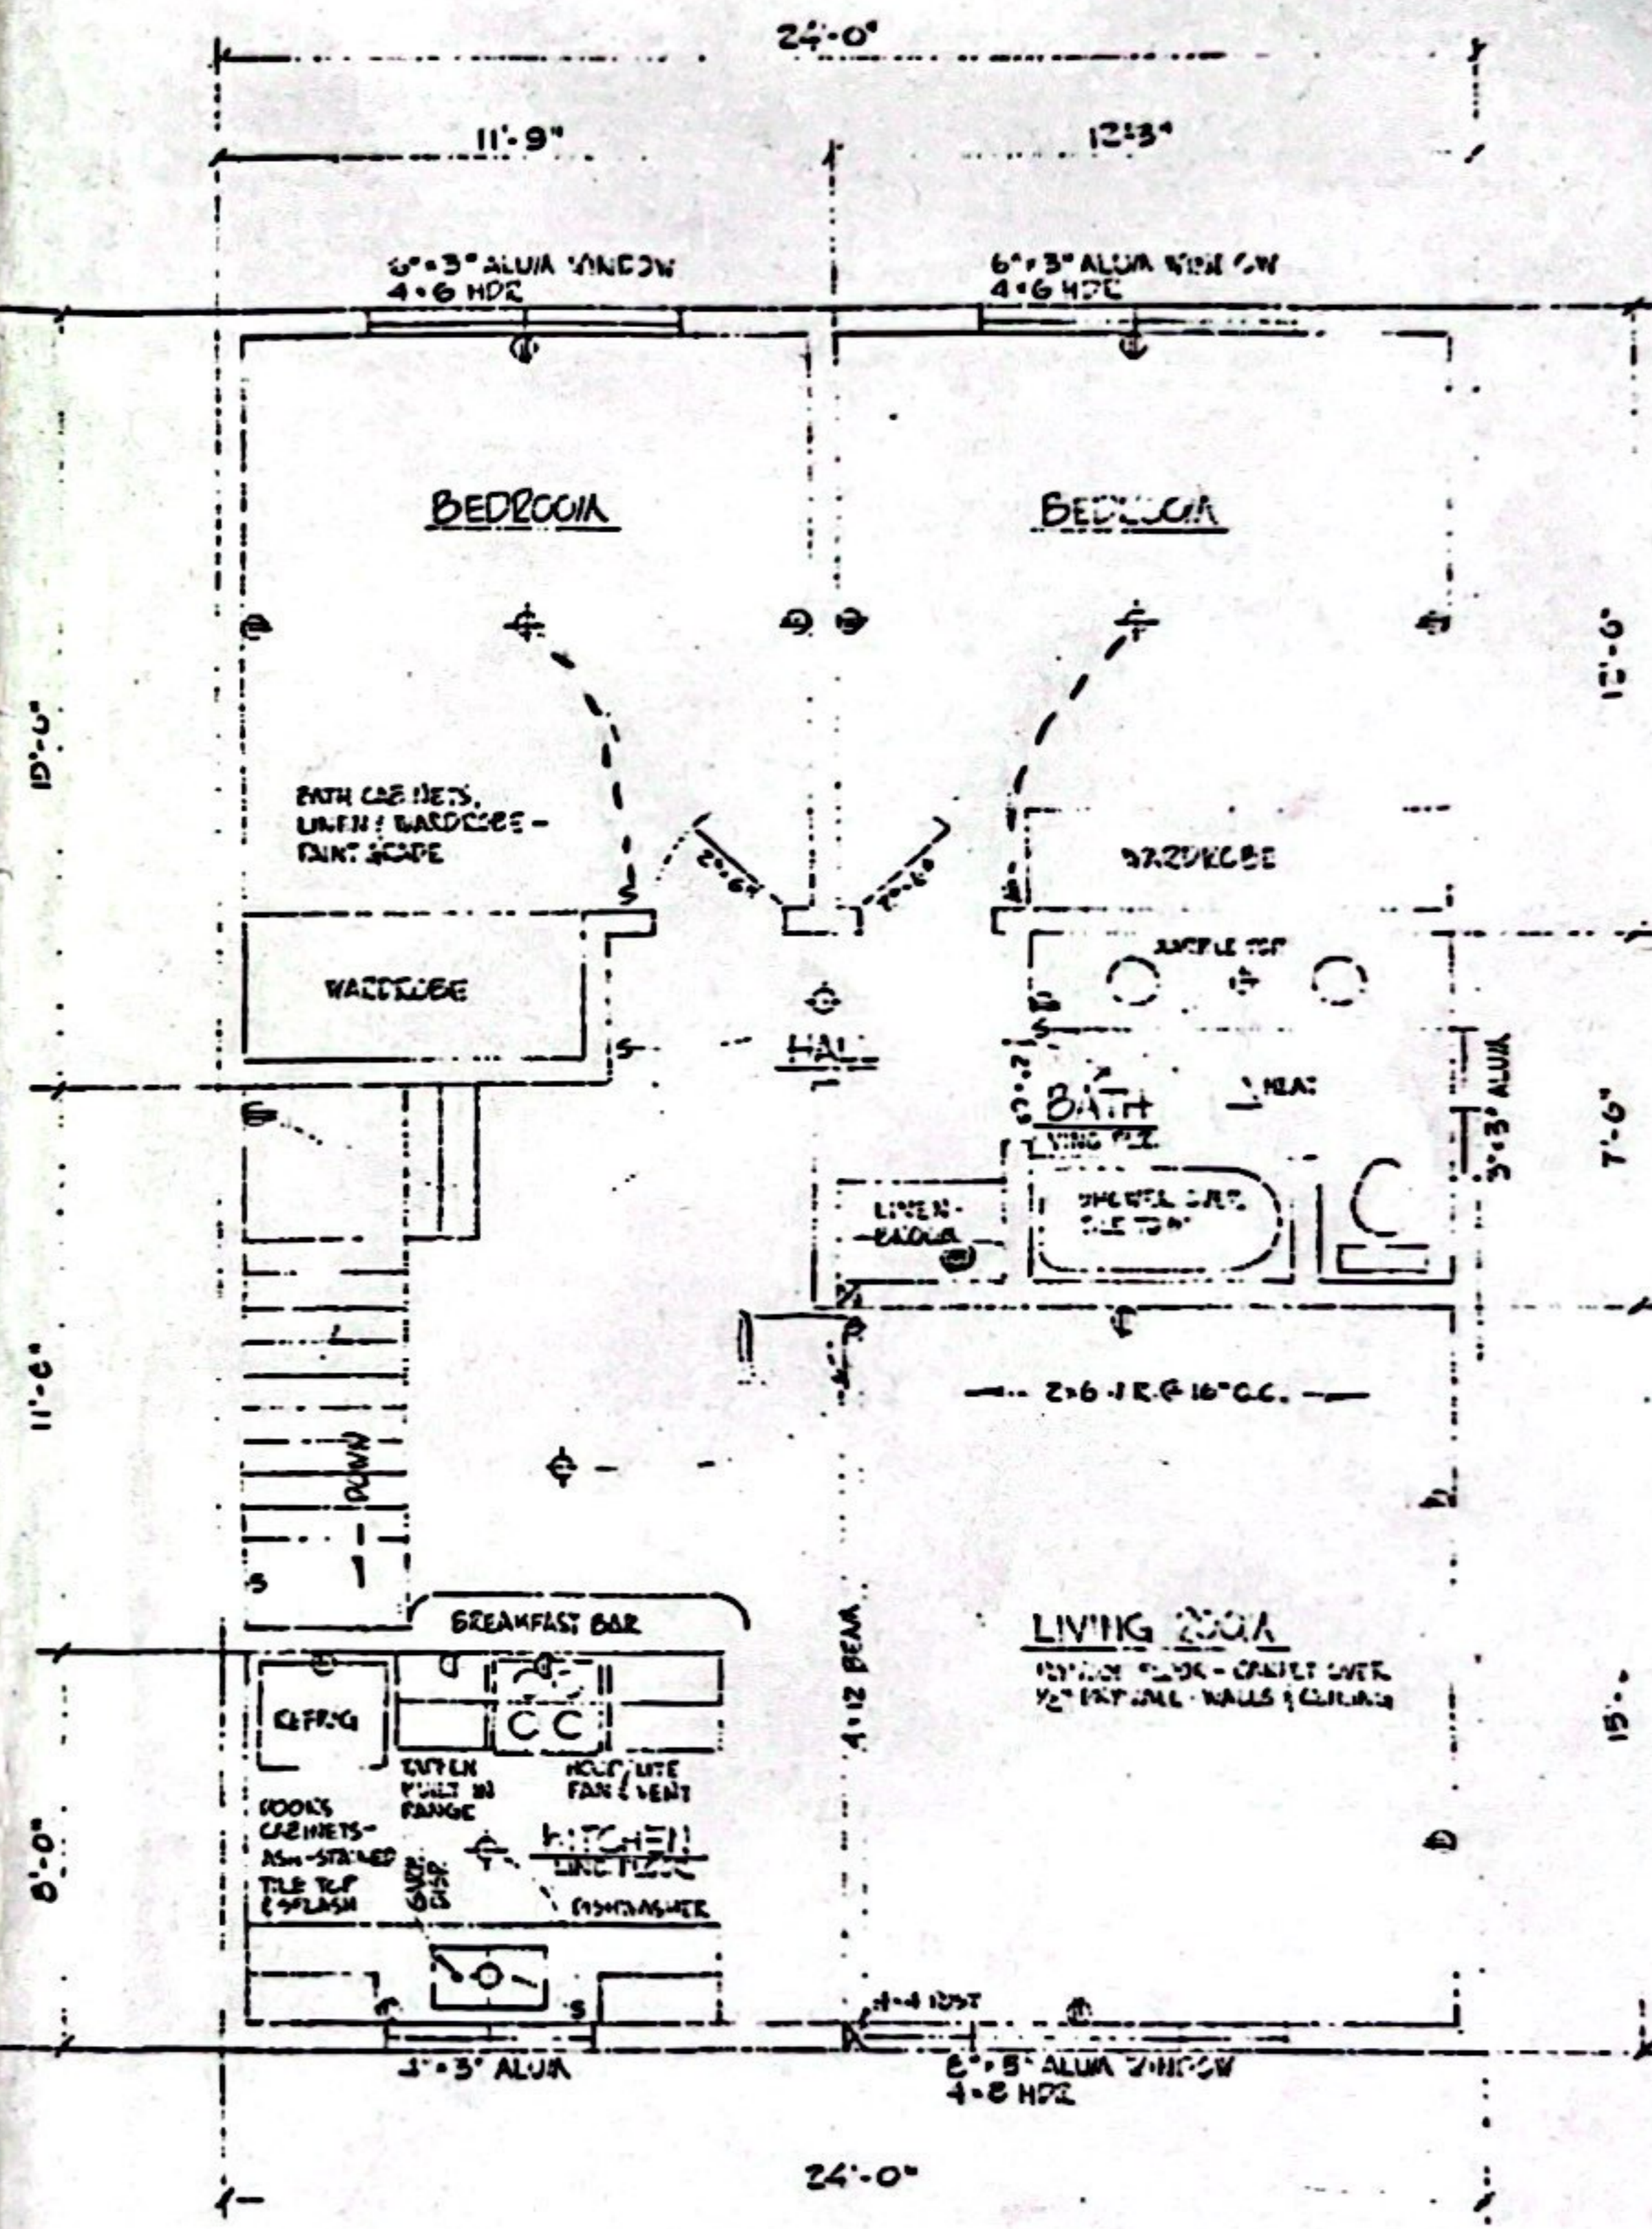

2nd FLOOR - PLAN A

SECOND FLOOR FIVE HOUSES ON MARINE

ONE FAMILY RESIDENCE
FOR - MR. & MRS. ALLAN H. JUCKES