


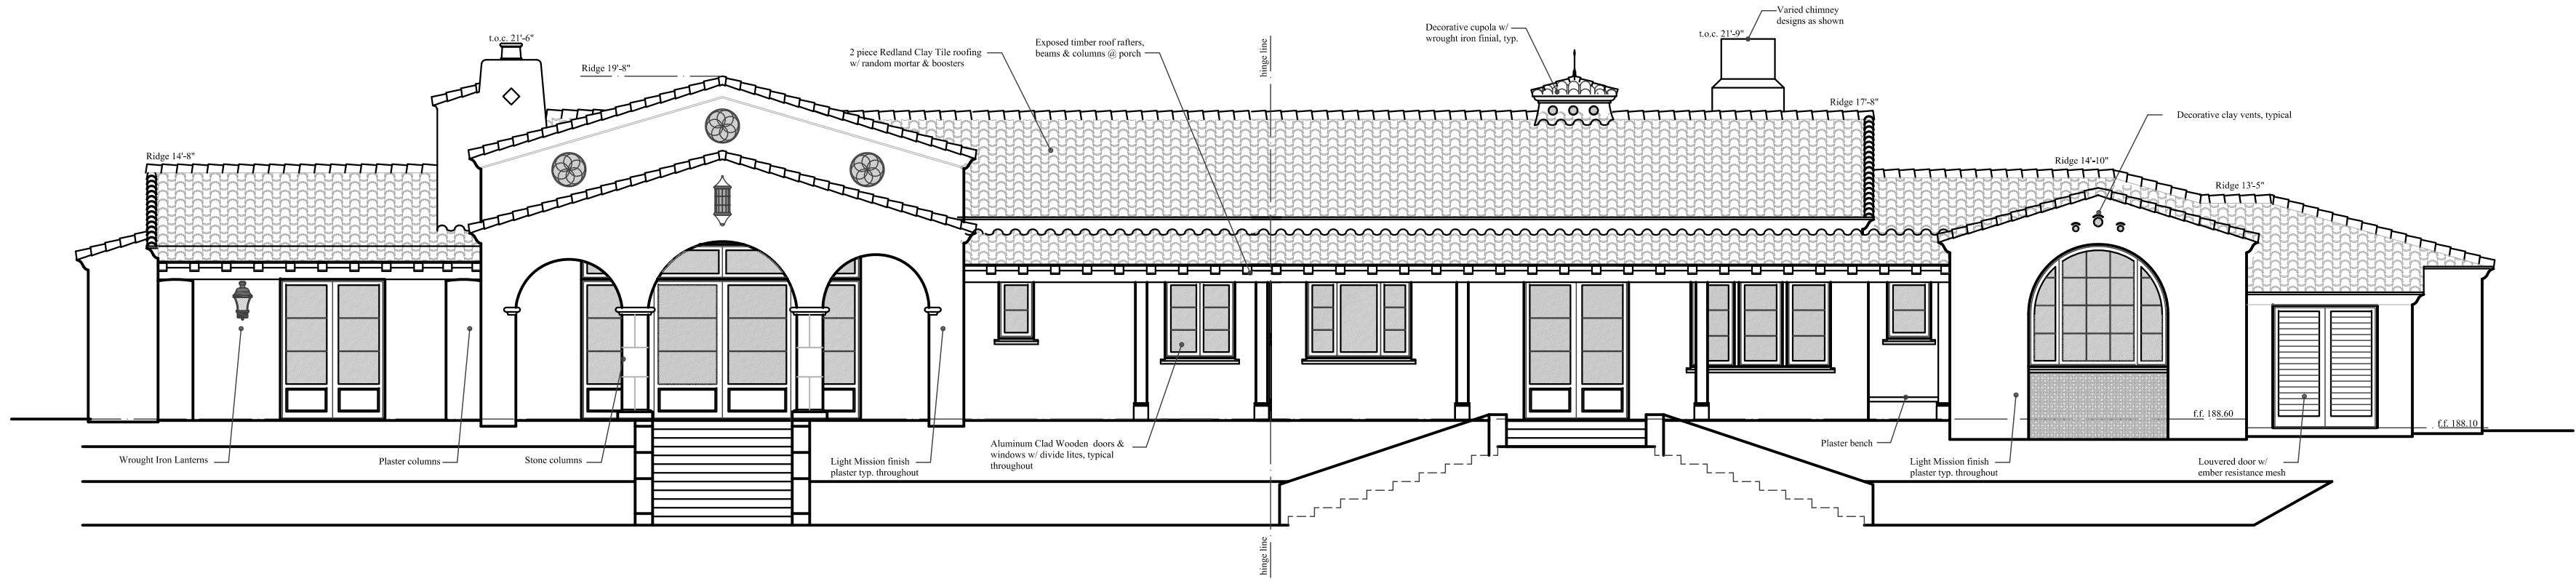

REAR (south) elevation

1/8" = 1'-0"


LEFT (east) elevation

1/8" = 1'-0"




RIGHT SIDE (west) elevation

1/8" = 1'-0"

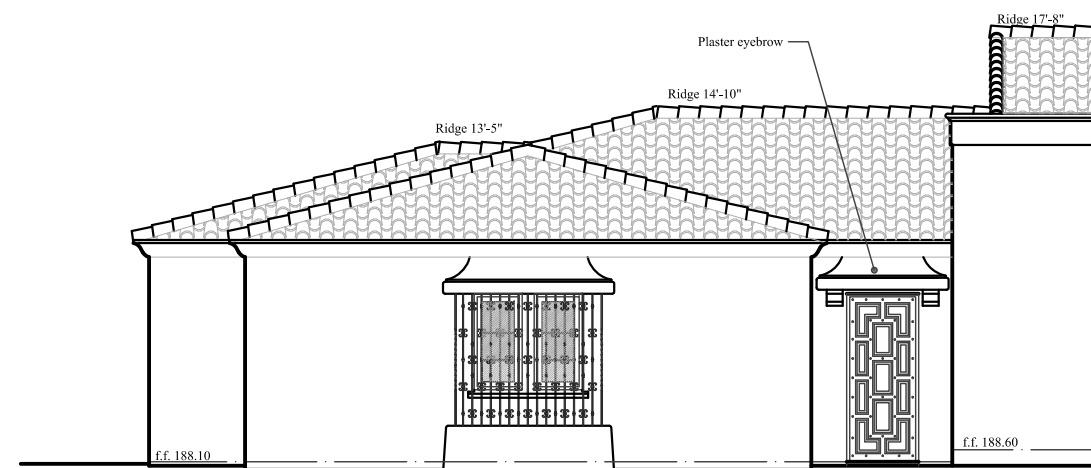

COURTYARD (east) elevation

1/8" = 1'-0"

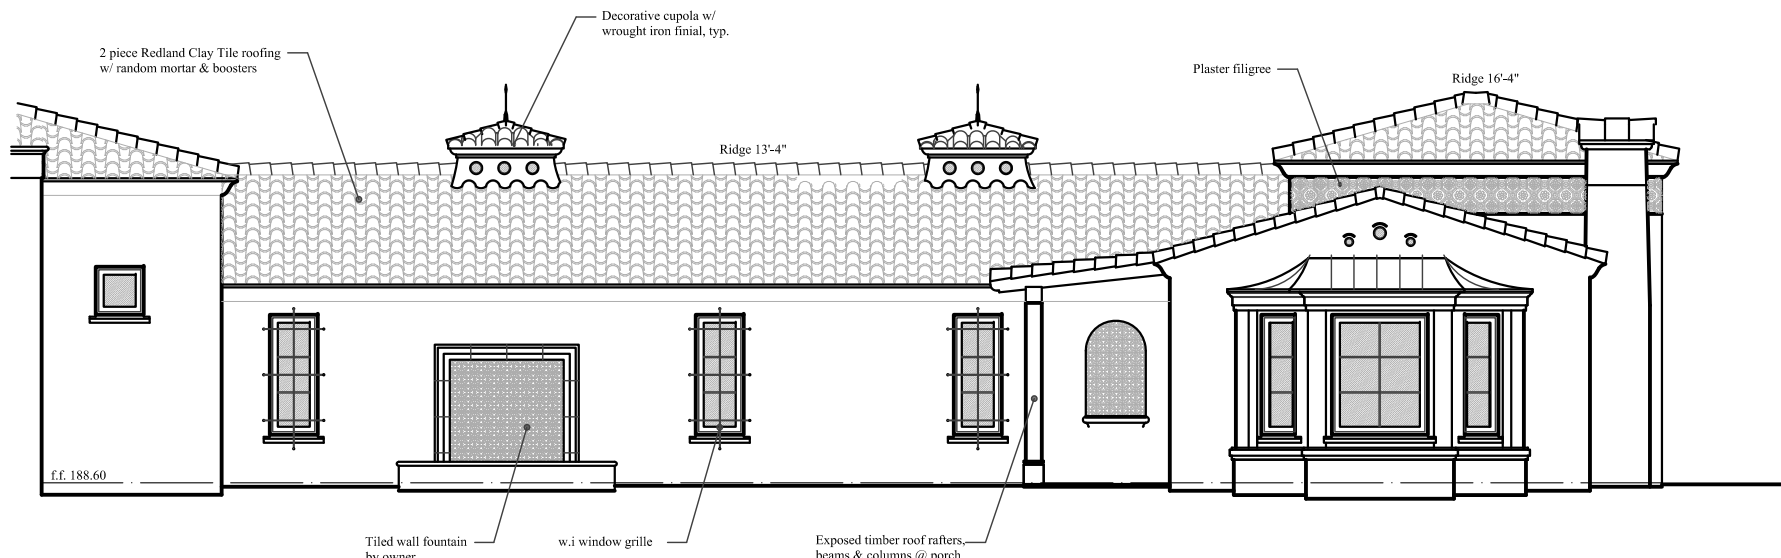


COURTYARD (west) elevation

1/8" = 1'-0"




COURTYARD (north) elevation

1/8" = 1'-0"

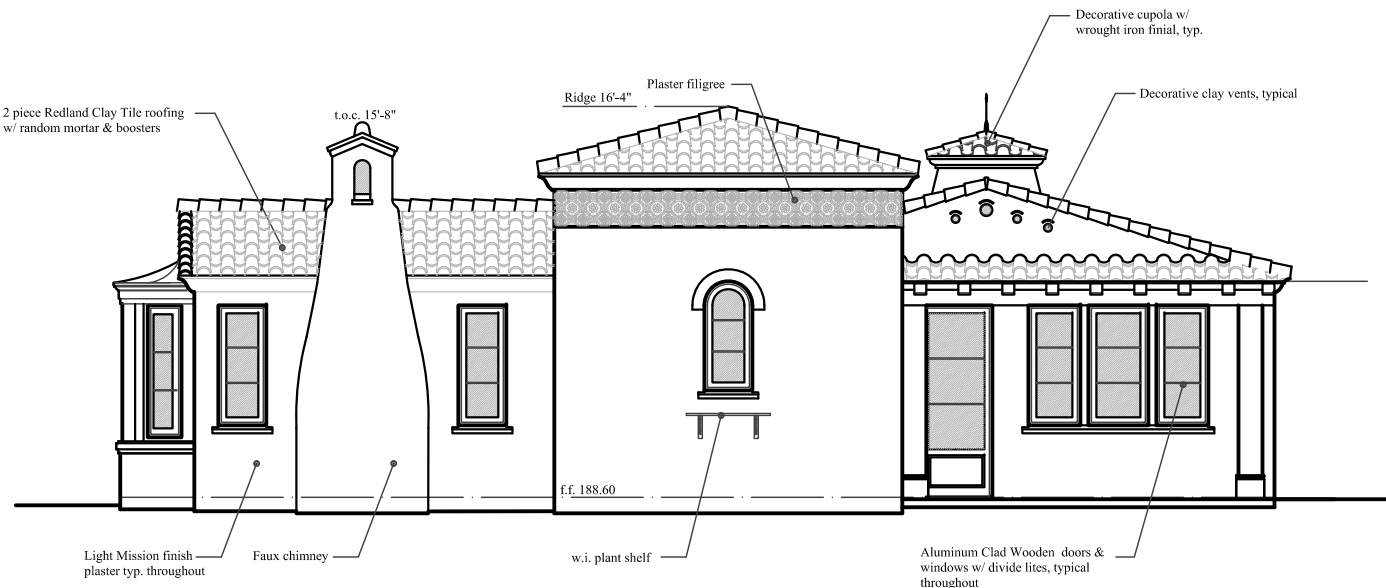

FRONT (north) elevation

1/8" = 1'-0"

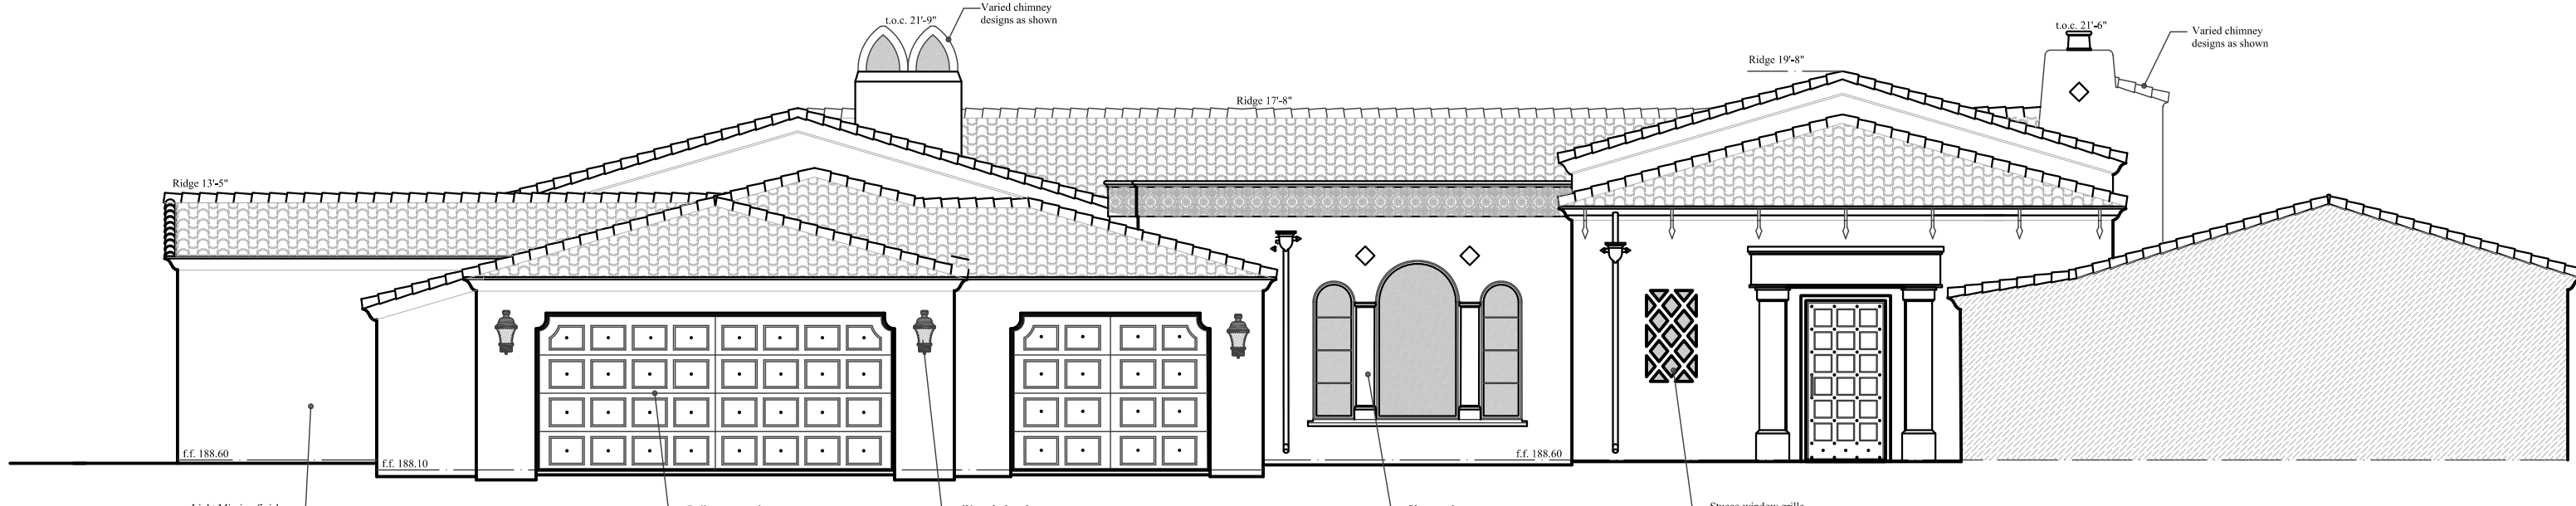

FRONT (north) elevation

1/8" = 1'-0"

SCHEMATIC
McFARLAND RESIDENCE
16574 Zumaque Street
Rancho Santa Fe, CA 92067

B+W ARCHITECTS, LLC
6119 La Granada
Rancho Santa Fe, CA 92067
(858) 756-1788