




2/25/2024 4:45:54 PM


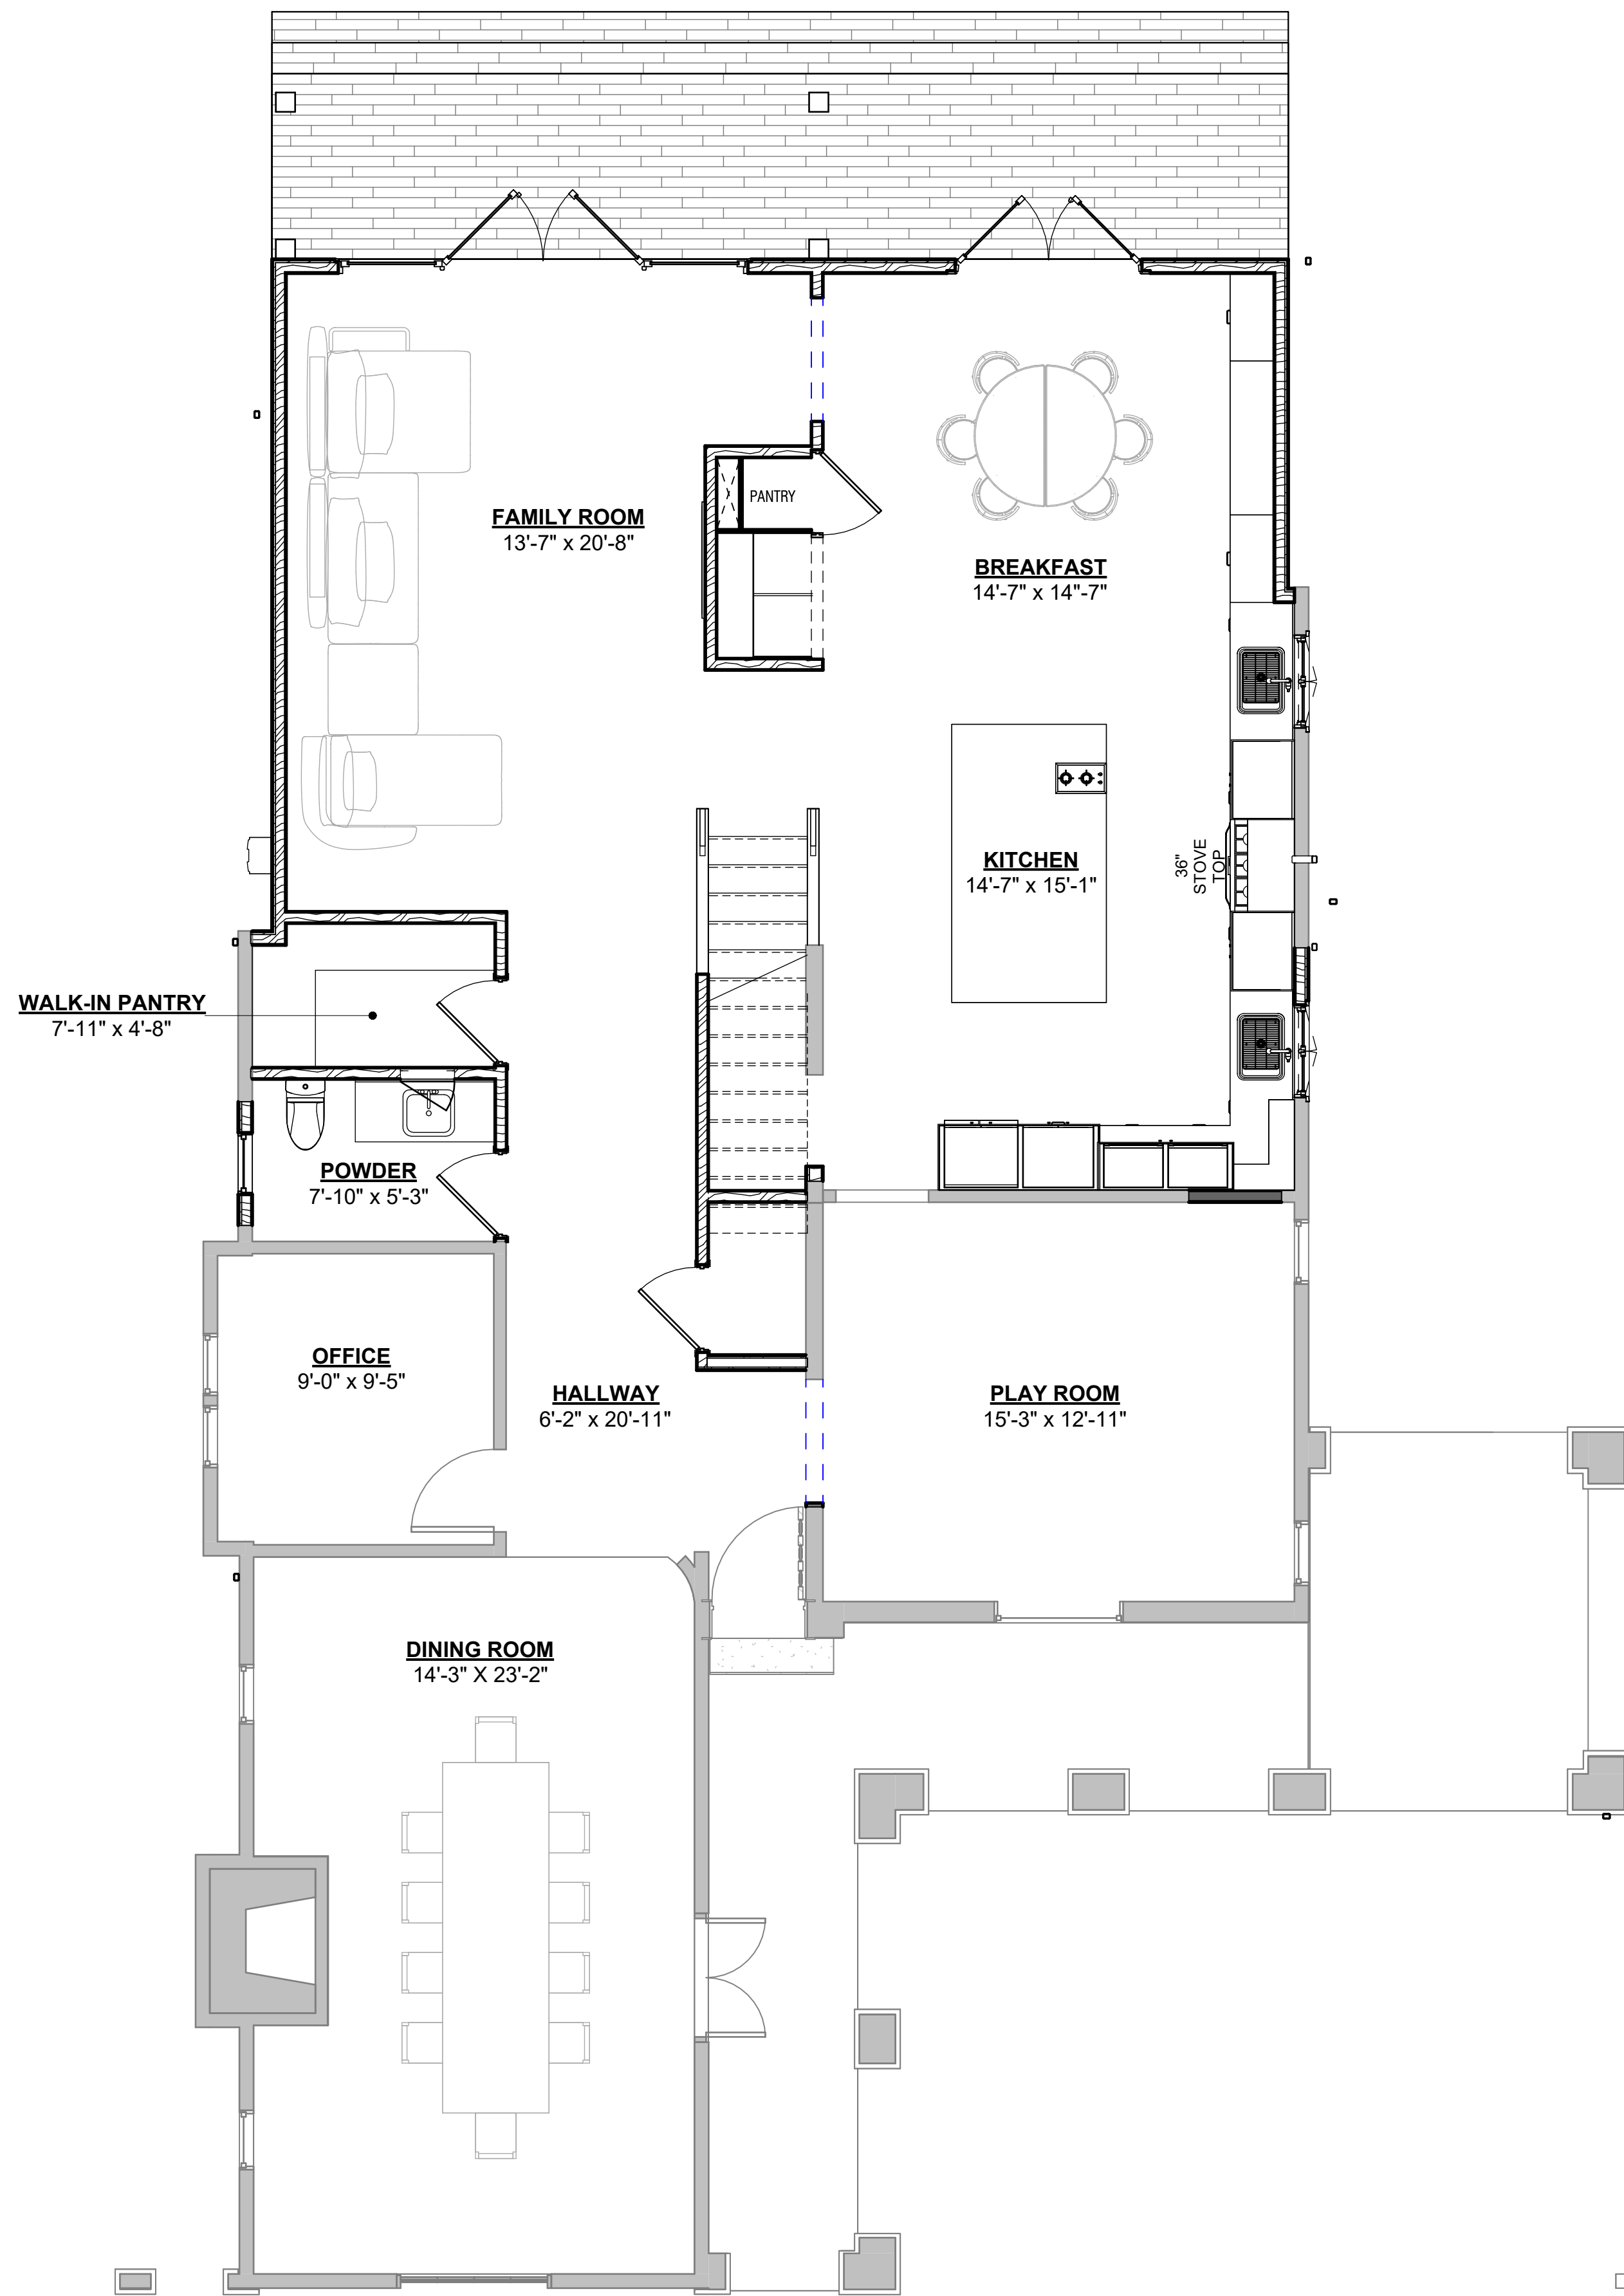


① PROPOSED LEVEL 1 FLOOR PLAN
1/4" = 1'-0"

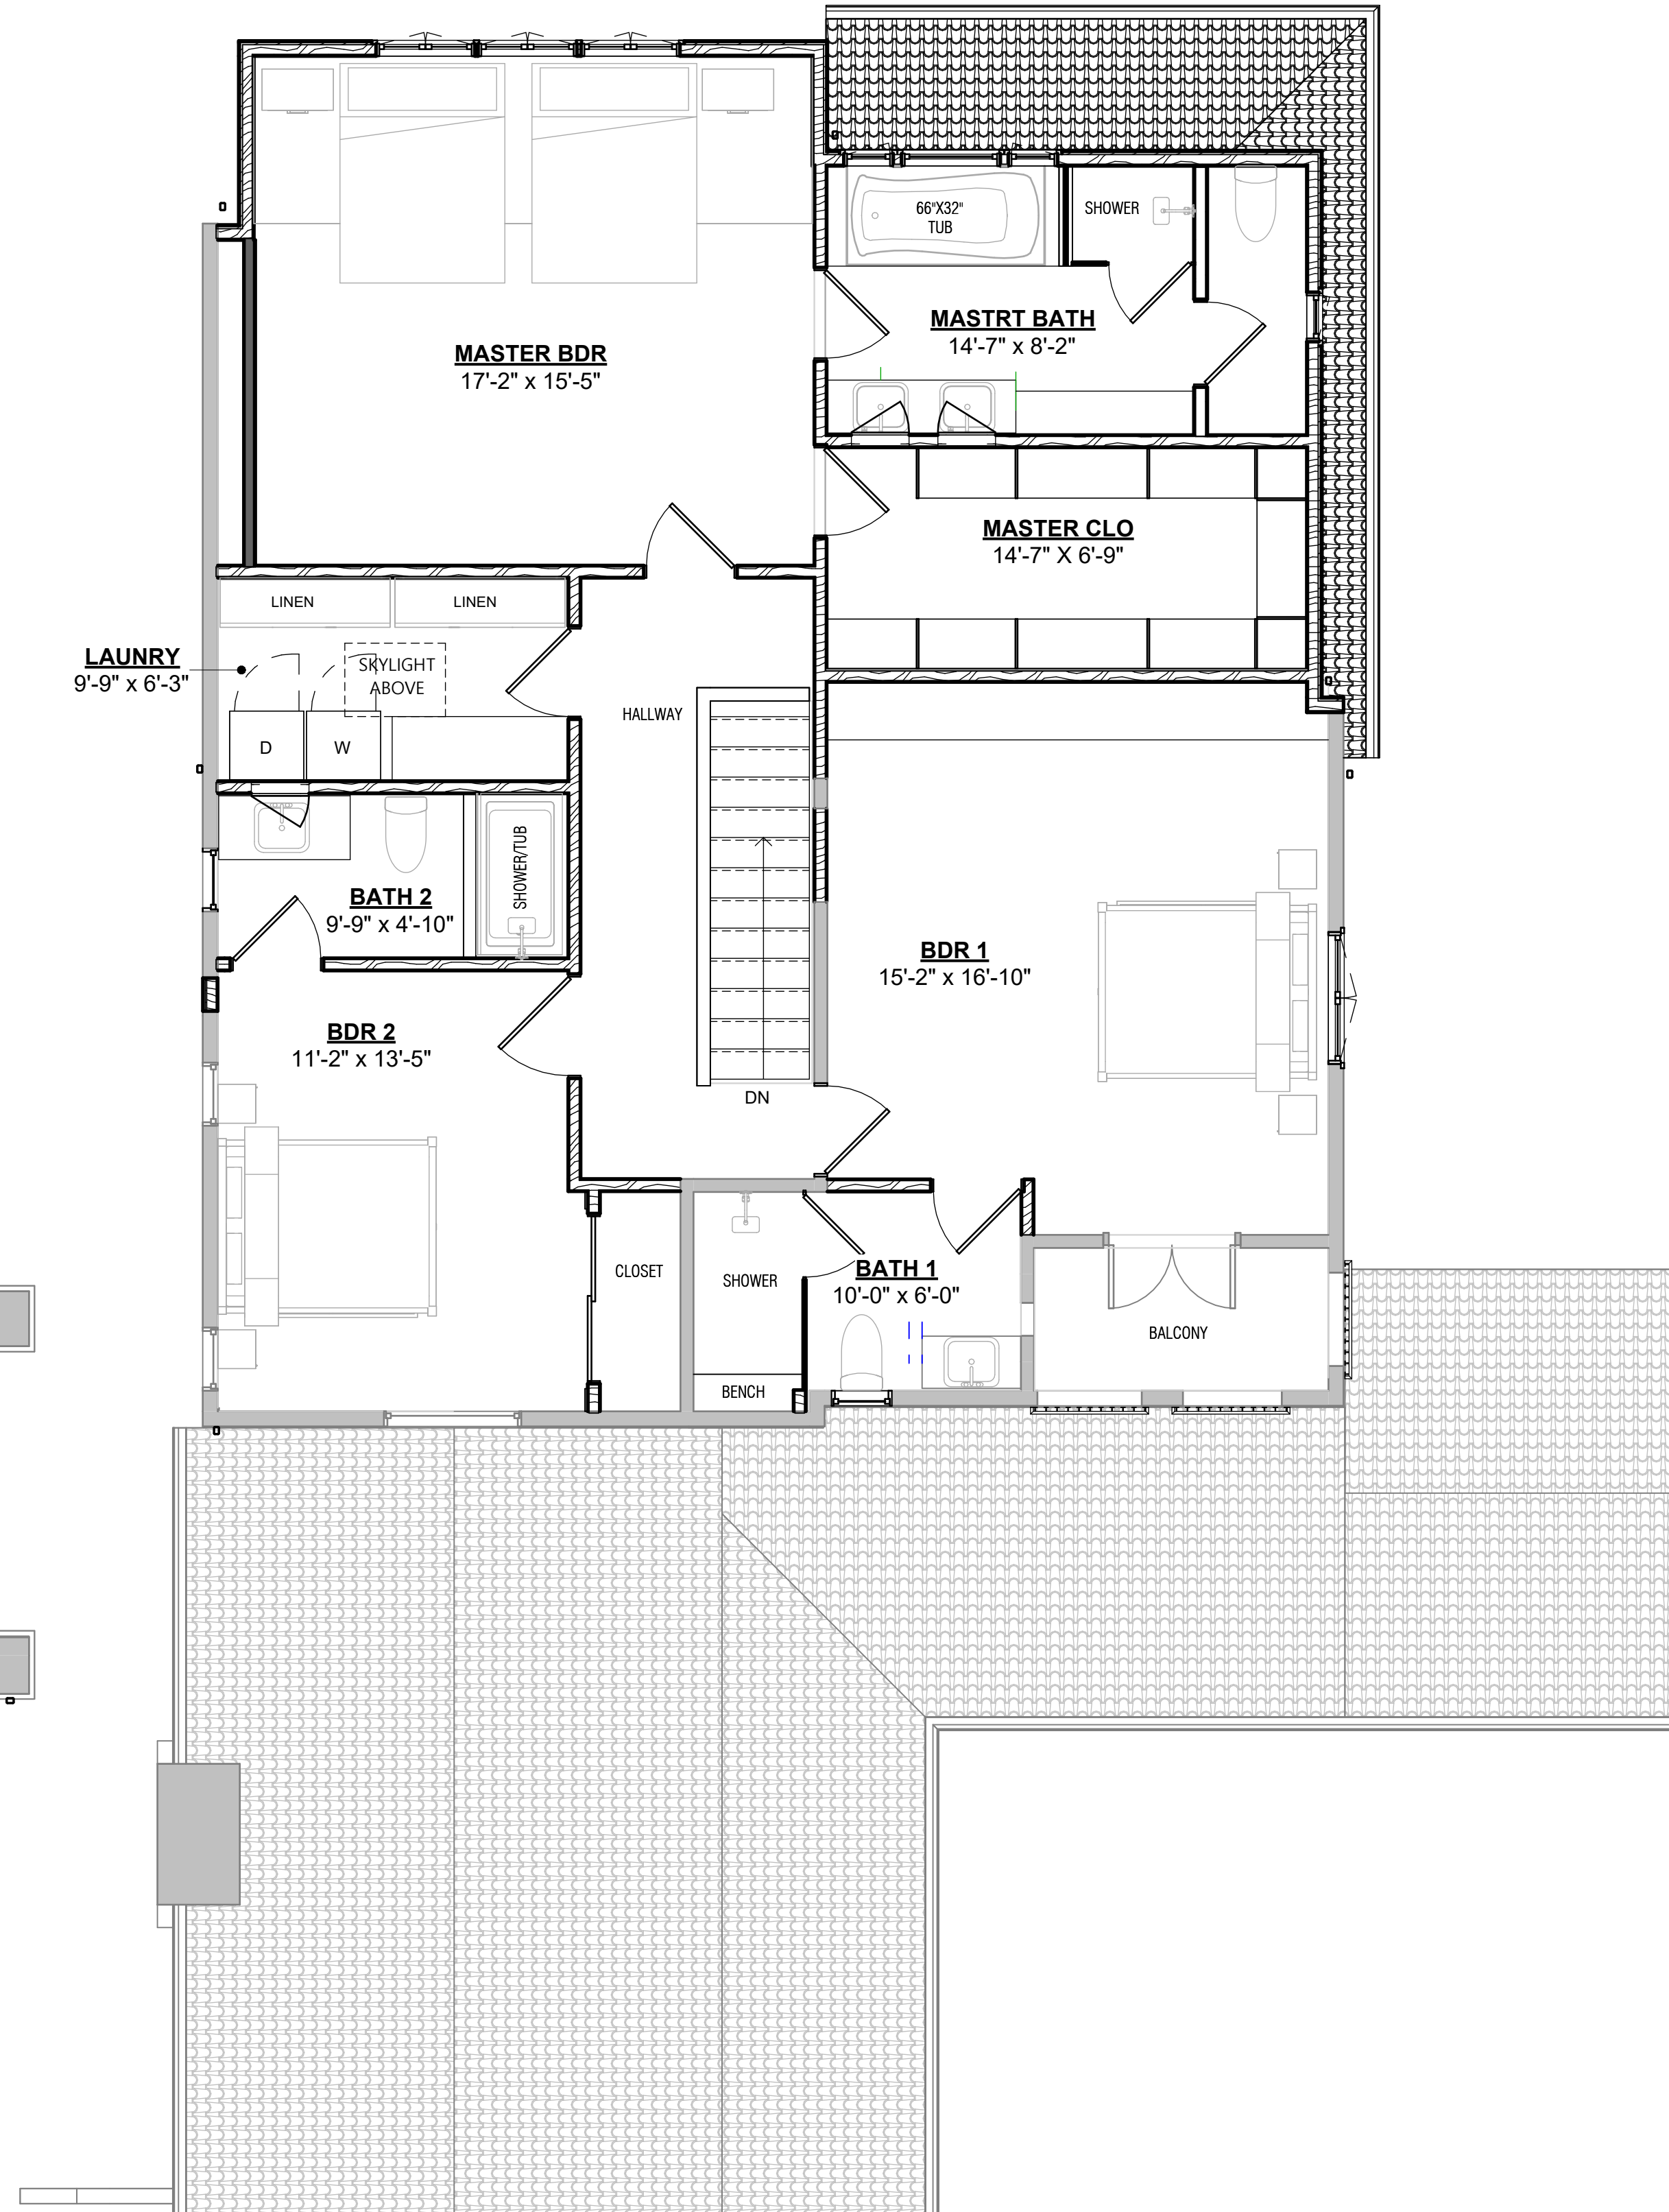

② PROPOSED LEVEL 2 FLOOR PLAN
1/4" = 1'-0"

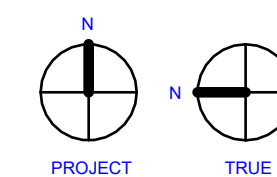

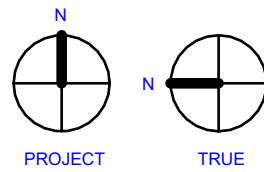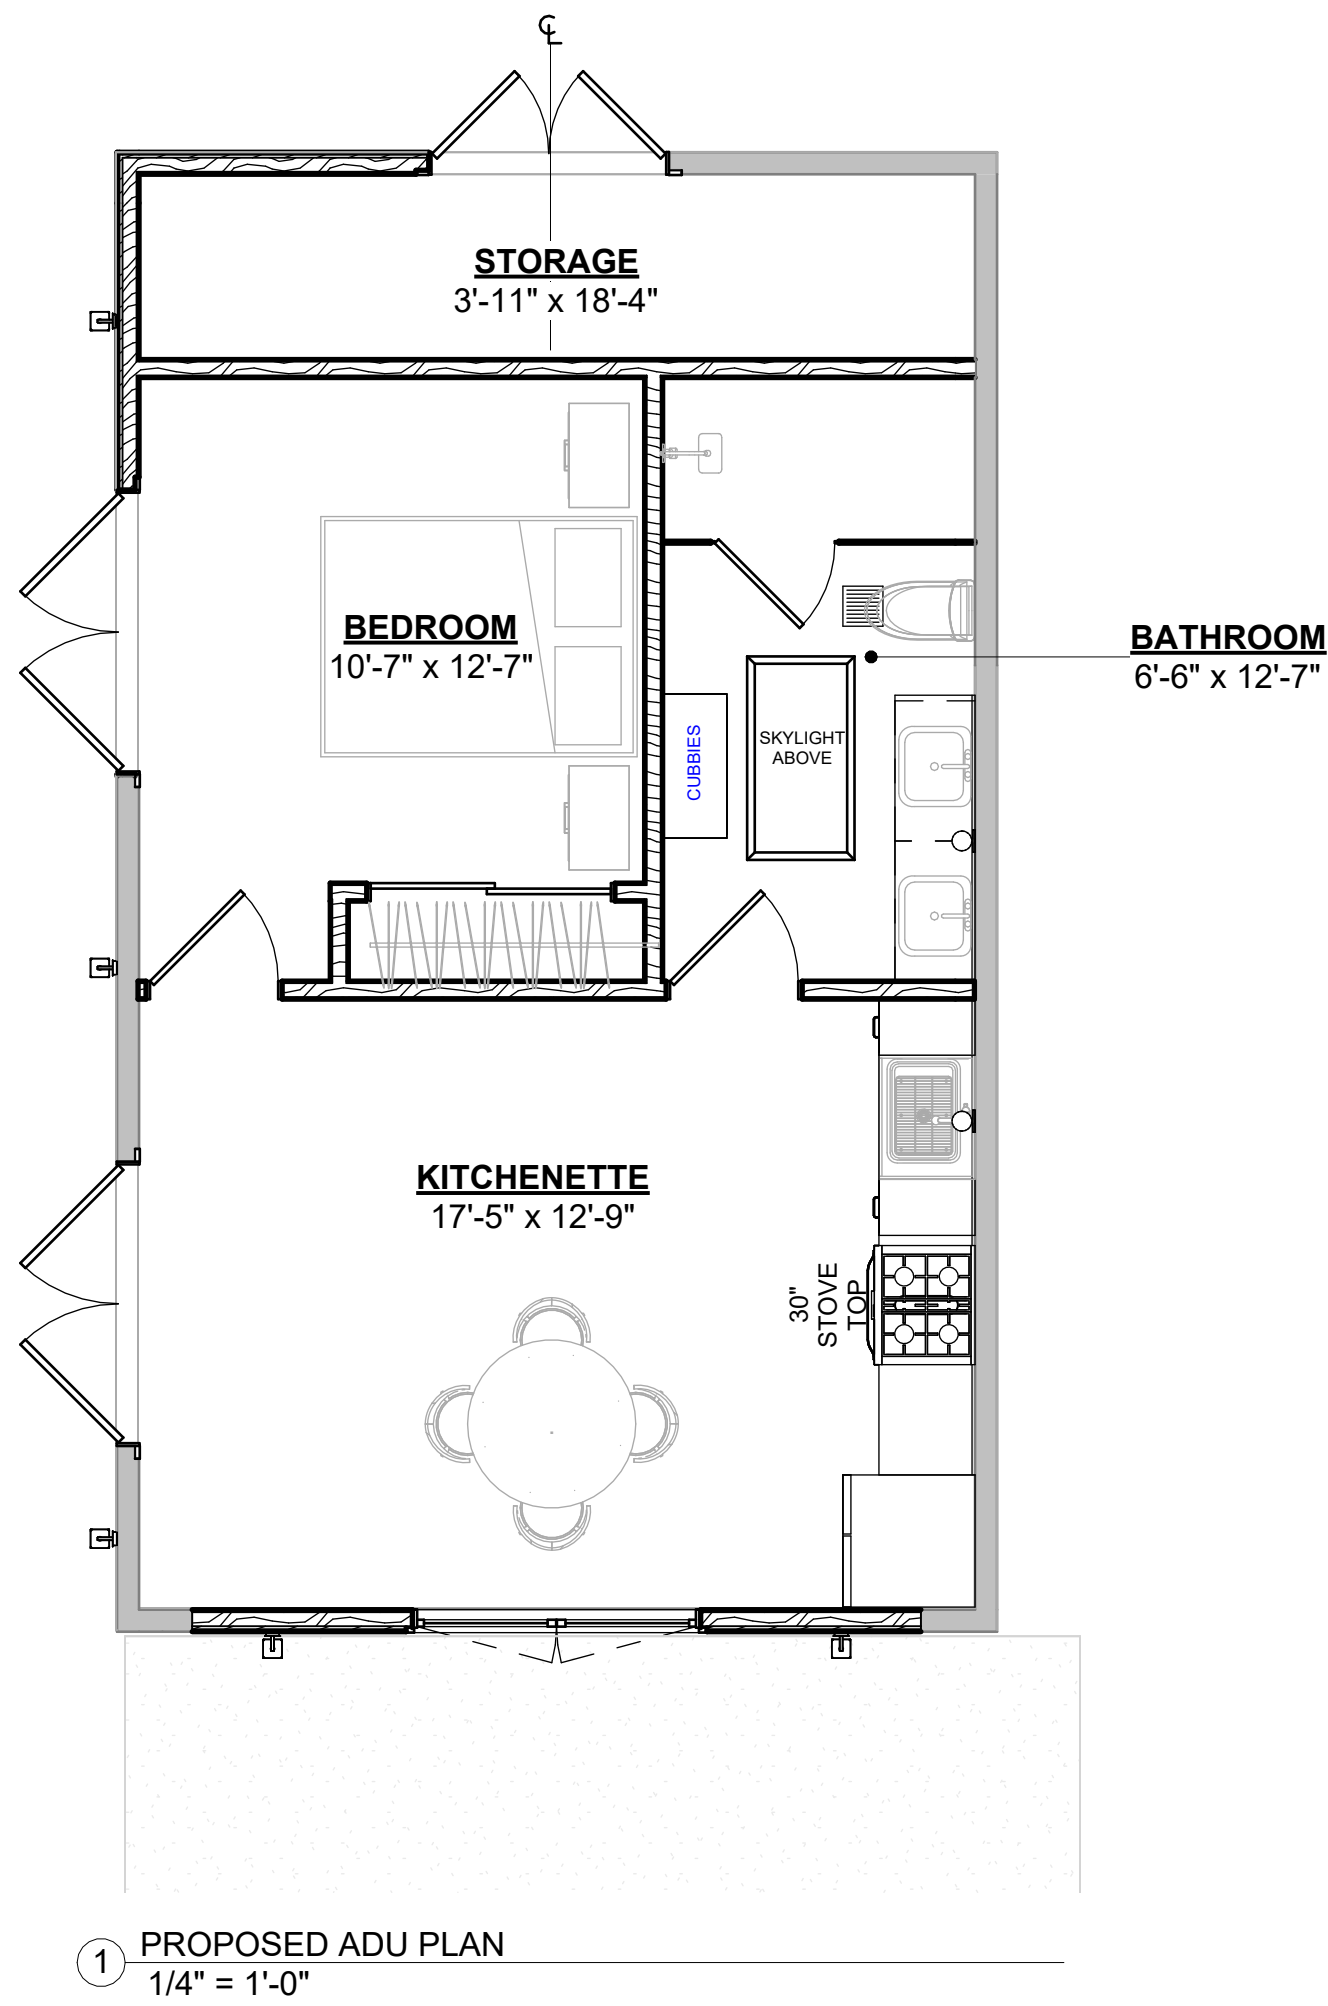

**PROPOSED ADU
FLOOR PLAN**

Title
A-1.1
Sheet