


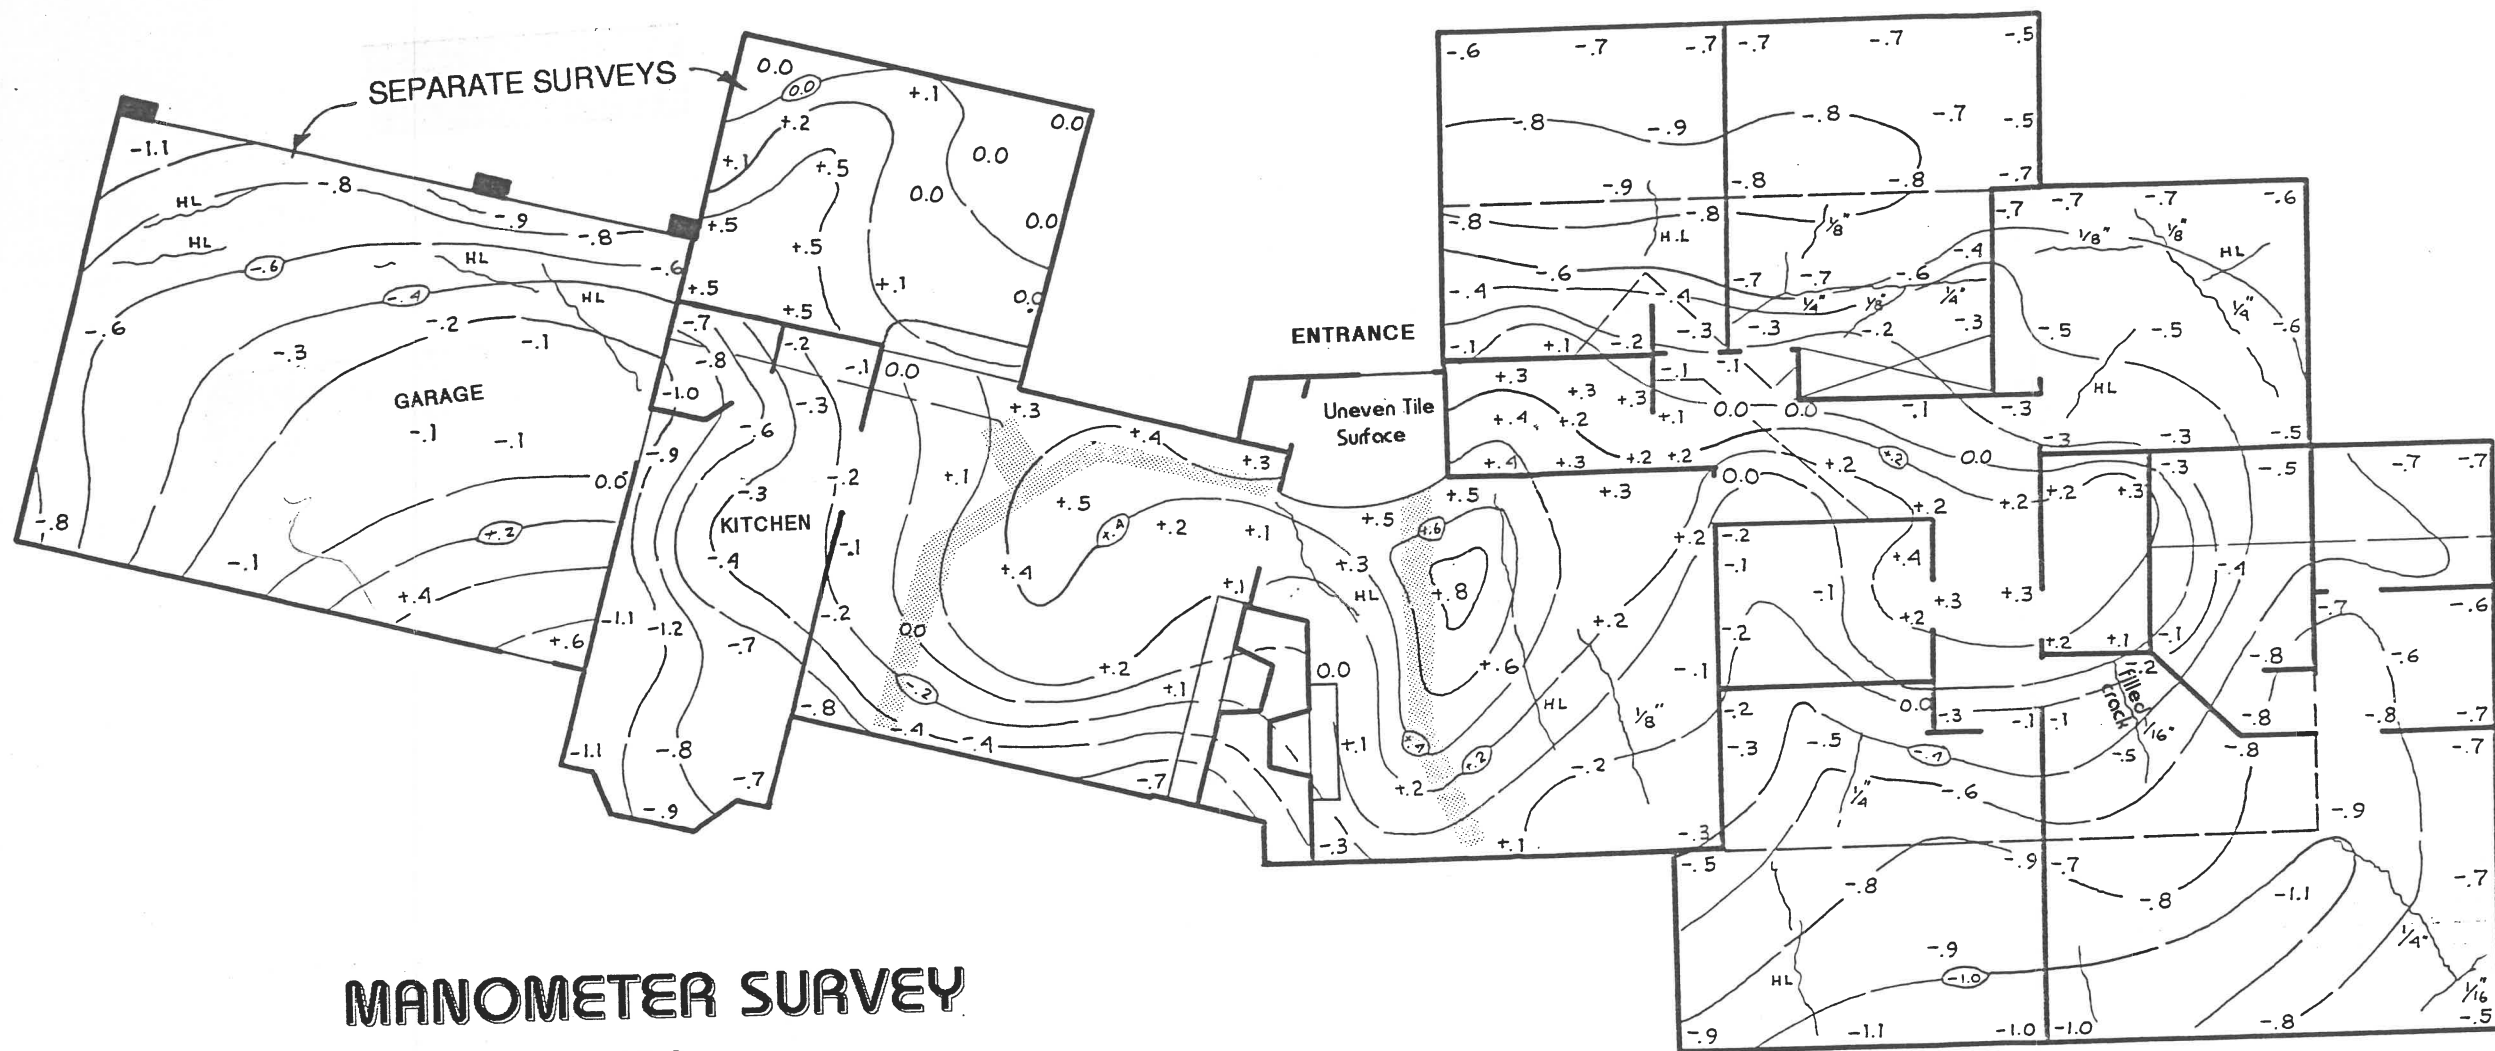

MANOMETER SURVEY

PLATE 1

16850 Los Morros, Rancho Santa Fe

+0.5 Survey point, given in tenths of an inch

~ ~ ~ ~ ~ Approx. location of floor crack

- - - - - Construction joint

 Portion of slab sawcut and repaired (May, 1999)

Scale: 1"=10'  N
ref.

DATE OF SURVEY: June, 1999