

ASSESSOR PARCEL NUMBER:

321-100-38-00

SITE ADDRESS:

Westview Road
Poway, CA.

LEGAL DESCRIPTION:

THAT PORTION OF THE SOUTHEAST QUARTER OF THE
NORTHEAST QUARTER OF SECTION 5, TOWNSHIP 14
SOUTH, RANGE 1 WEST, S.B.B.M. IN THE COUNTY OF
SAN DIEGO COUNTY, STATE OF CALIFORNIA.

BASIS OF BEARINGS:

BASIS OF BEARINGS FOR THIS SURVEY IS THE EASTERLY
LINE OF THE NORTHEAST QUARTER OF SECTION 5 PER
ROS 2201. BEING NORTH 00°59'30" EAST

BENCHMARK:

THIS TOPOGRAPHIC SURVEY WAS PERFORMED BY PROGRESSIVE LAND
SURVEYING, INC. ON OCTOBER 09 2025. HORIZONTAL CONTROL WAS
ESTABLISHED PER RECORD MONUMENTS PER SAID ROS 2201 AND PARCEL
MAP 17458. VERTICAL DATUM WAS ESTABLISHED PER POST PROCESSING
ORTHOMETRIC HEIGHTS.
ELEVATION 1527.64' NAVD88 DATUM *


SURVEYOR'S STATEMENT:

THIS MAP CORRECTLY REPRESENTS A SURVEY MADE BY ME OR UNDER
MY DIRECTION ON OCTOBER 29, 2025.


WM. TIM SMITH
P.L.S. 7910



N.E. 1/4 SEC. 5

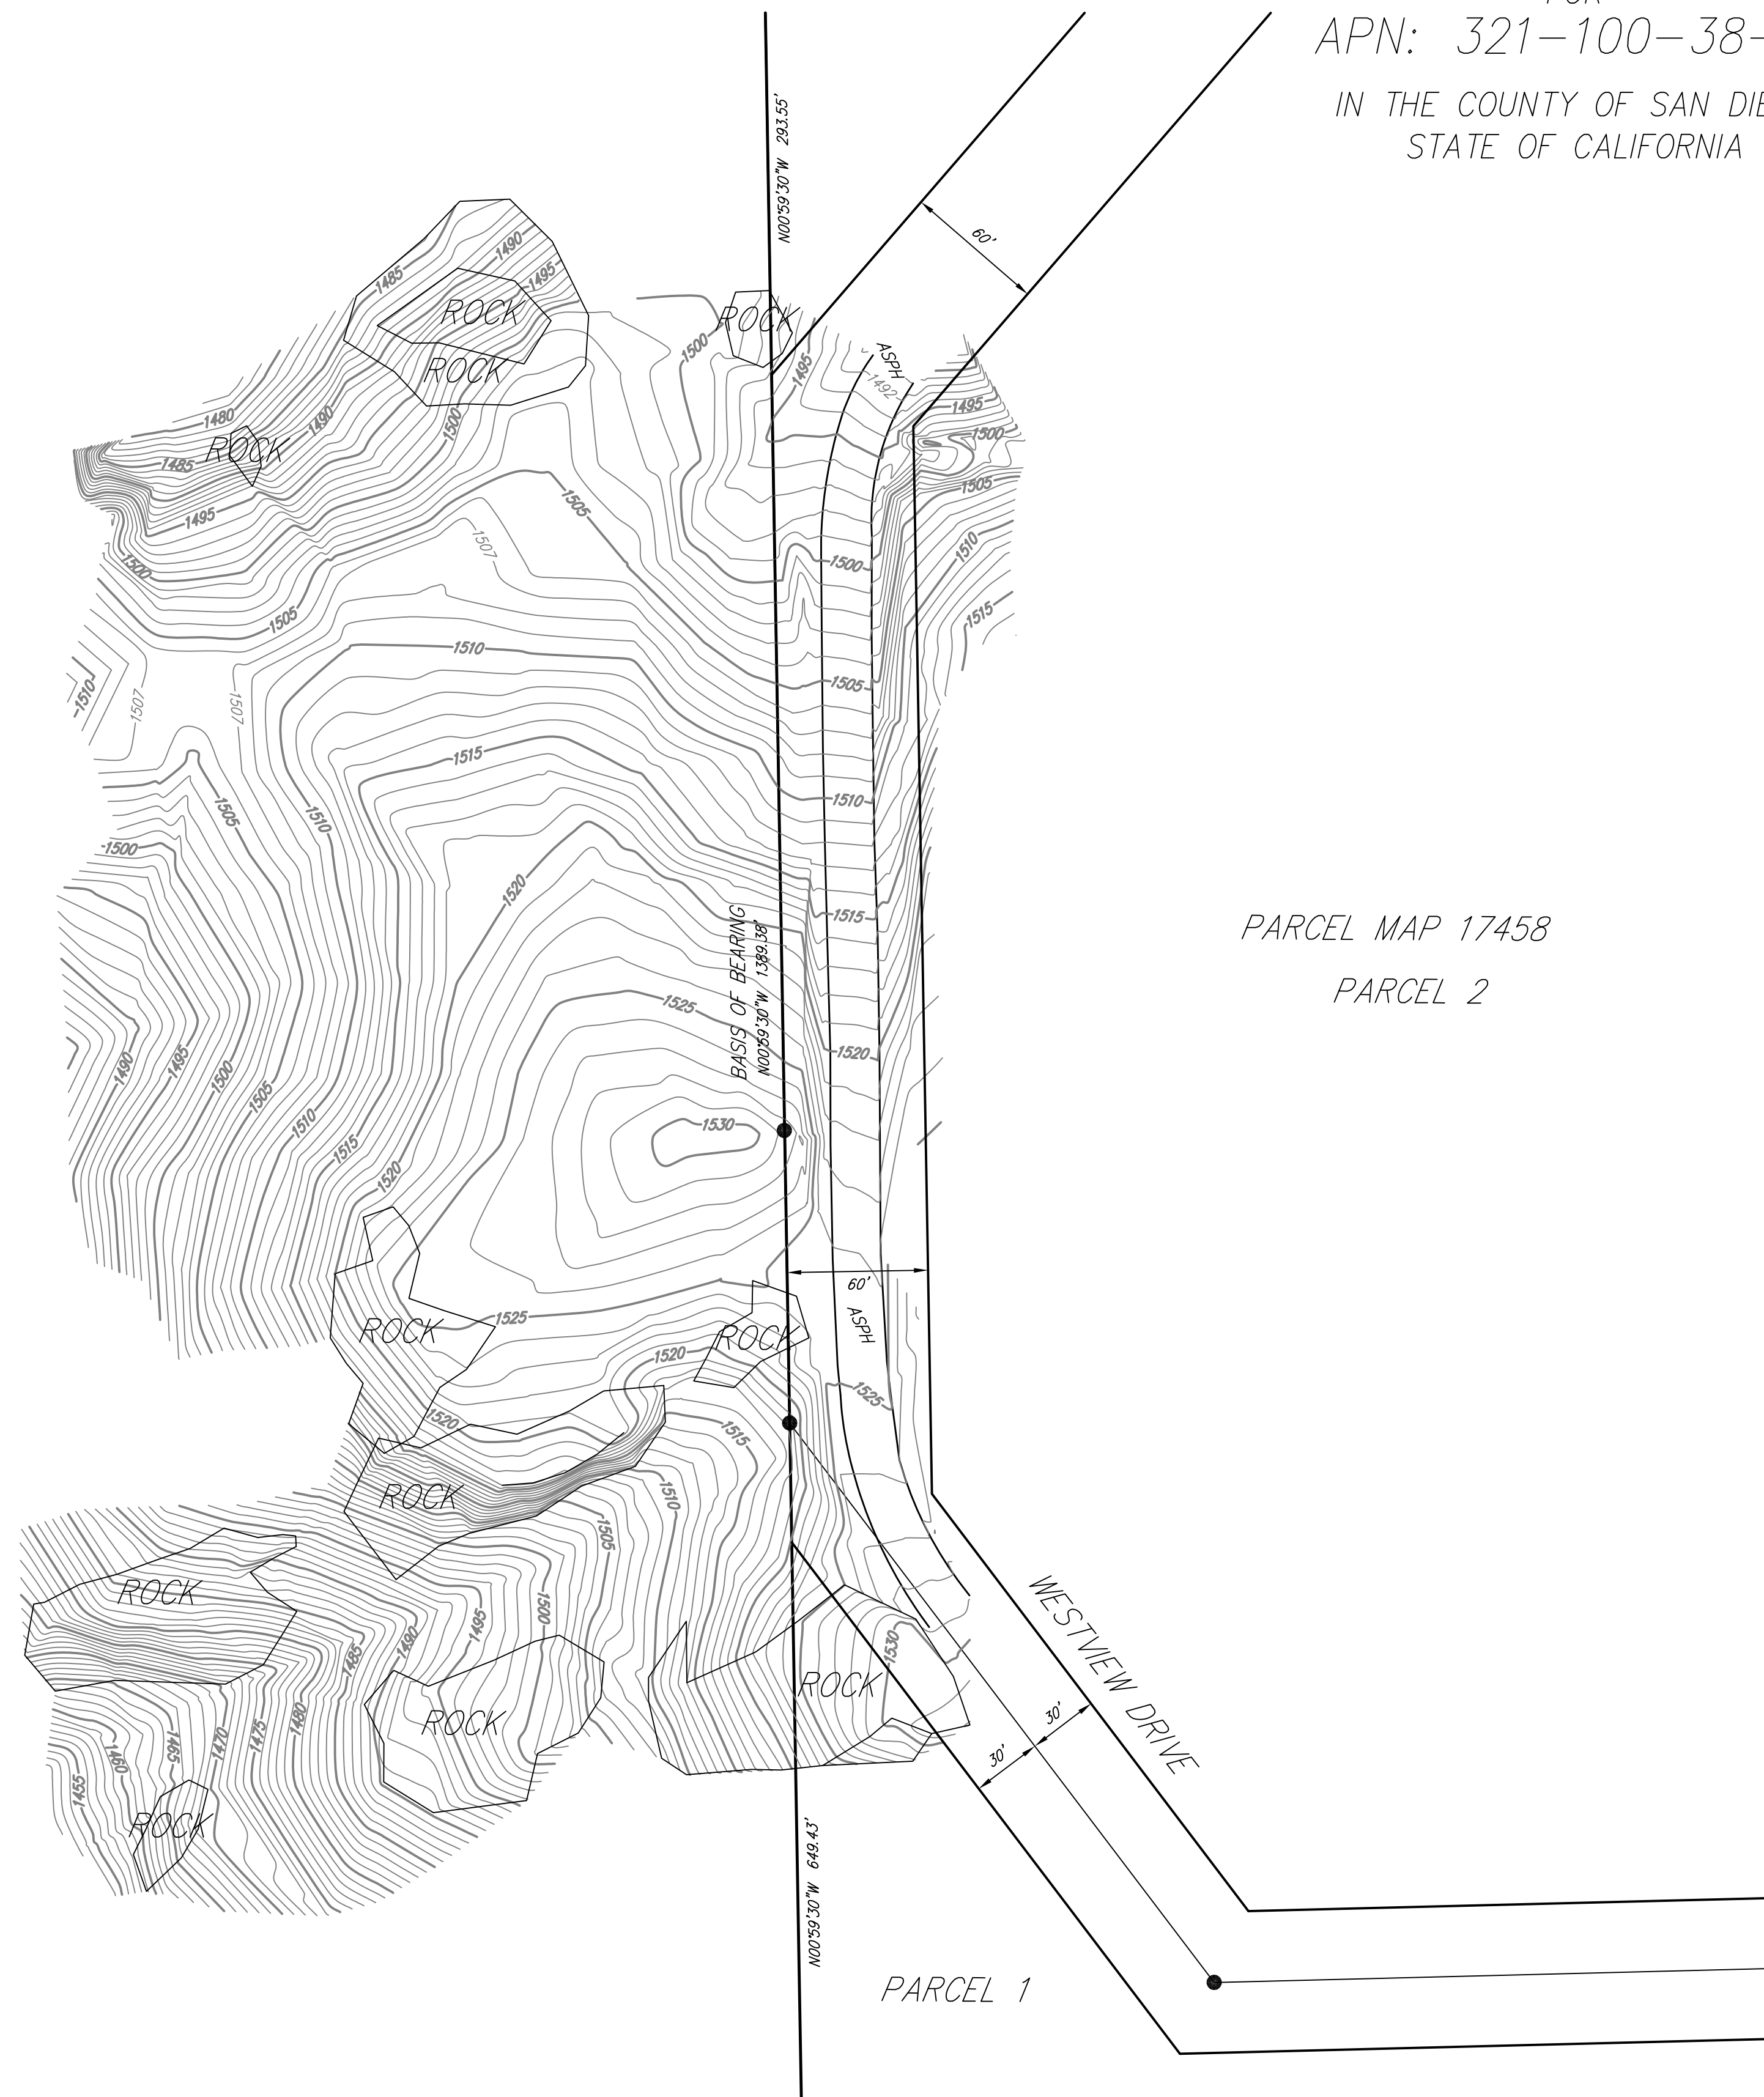


TOPOGRAPHIC SURVEY
FOR
APN: 321-100-38-00
IN THE COUNTY OF SAN DIEGO
STATE OF CALIFORNIA

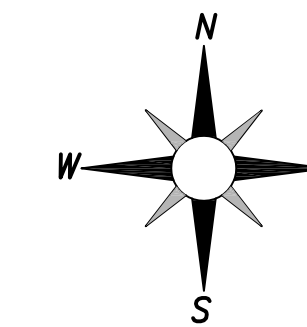

PARCEL MAP 17458

PARCEL 2

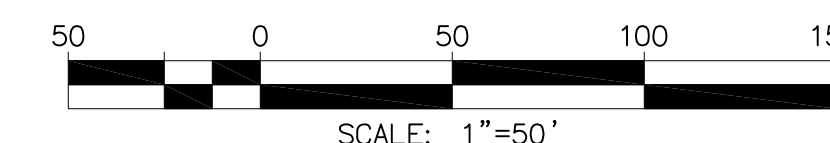

--	--	